



PROPOSED GROUND FLOOR PLAN
SCALE 1:50

REV	DATE	NOTES	CLIENT	PROJECT	SCALE	DRAWING NO.	REV.	
			YC	BONHAM ROAD SW2	1:50@A3			
DRAWING TITLE			PROPOSED GROUND FLOOR PLAN					
			DRAWN		SD			
			DATE					
			Meters @ 1:50@ A3					
			<p>designteam the kitchen extension company</p> <p>Unit 1F 26-32 Voltaire Road London SW4 6DH</p> <p>Tel: 0207 242 5353 hello@designteamlondon.com www.designteamlondon.com</p>					

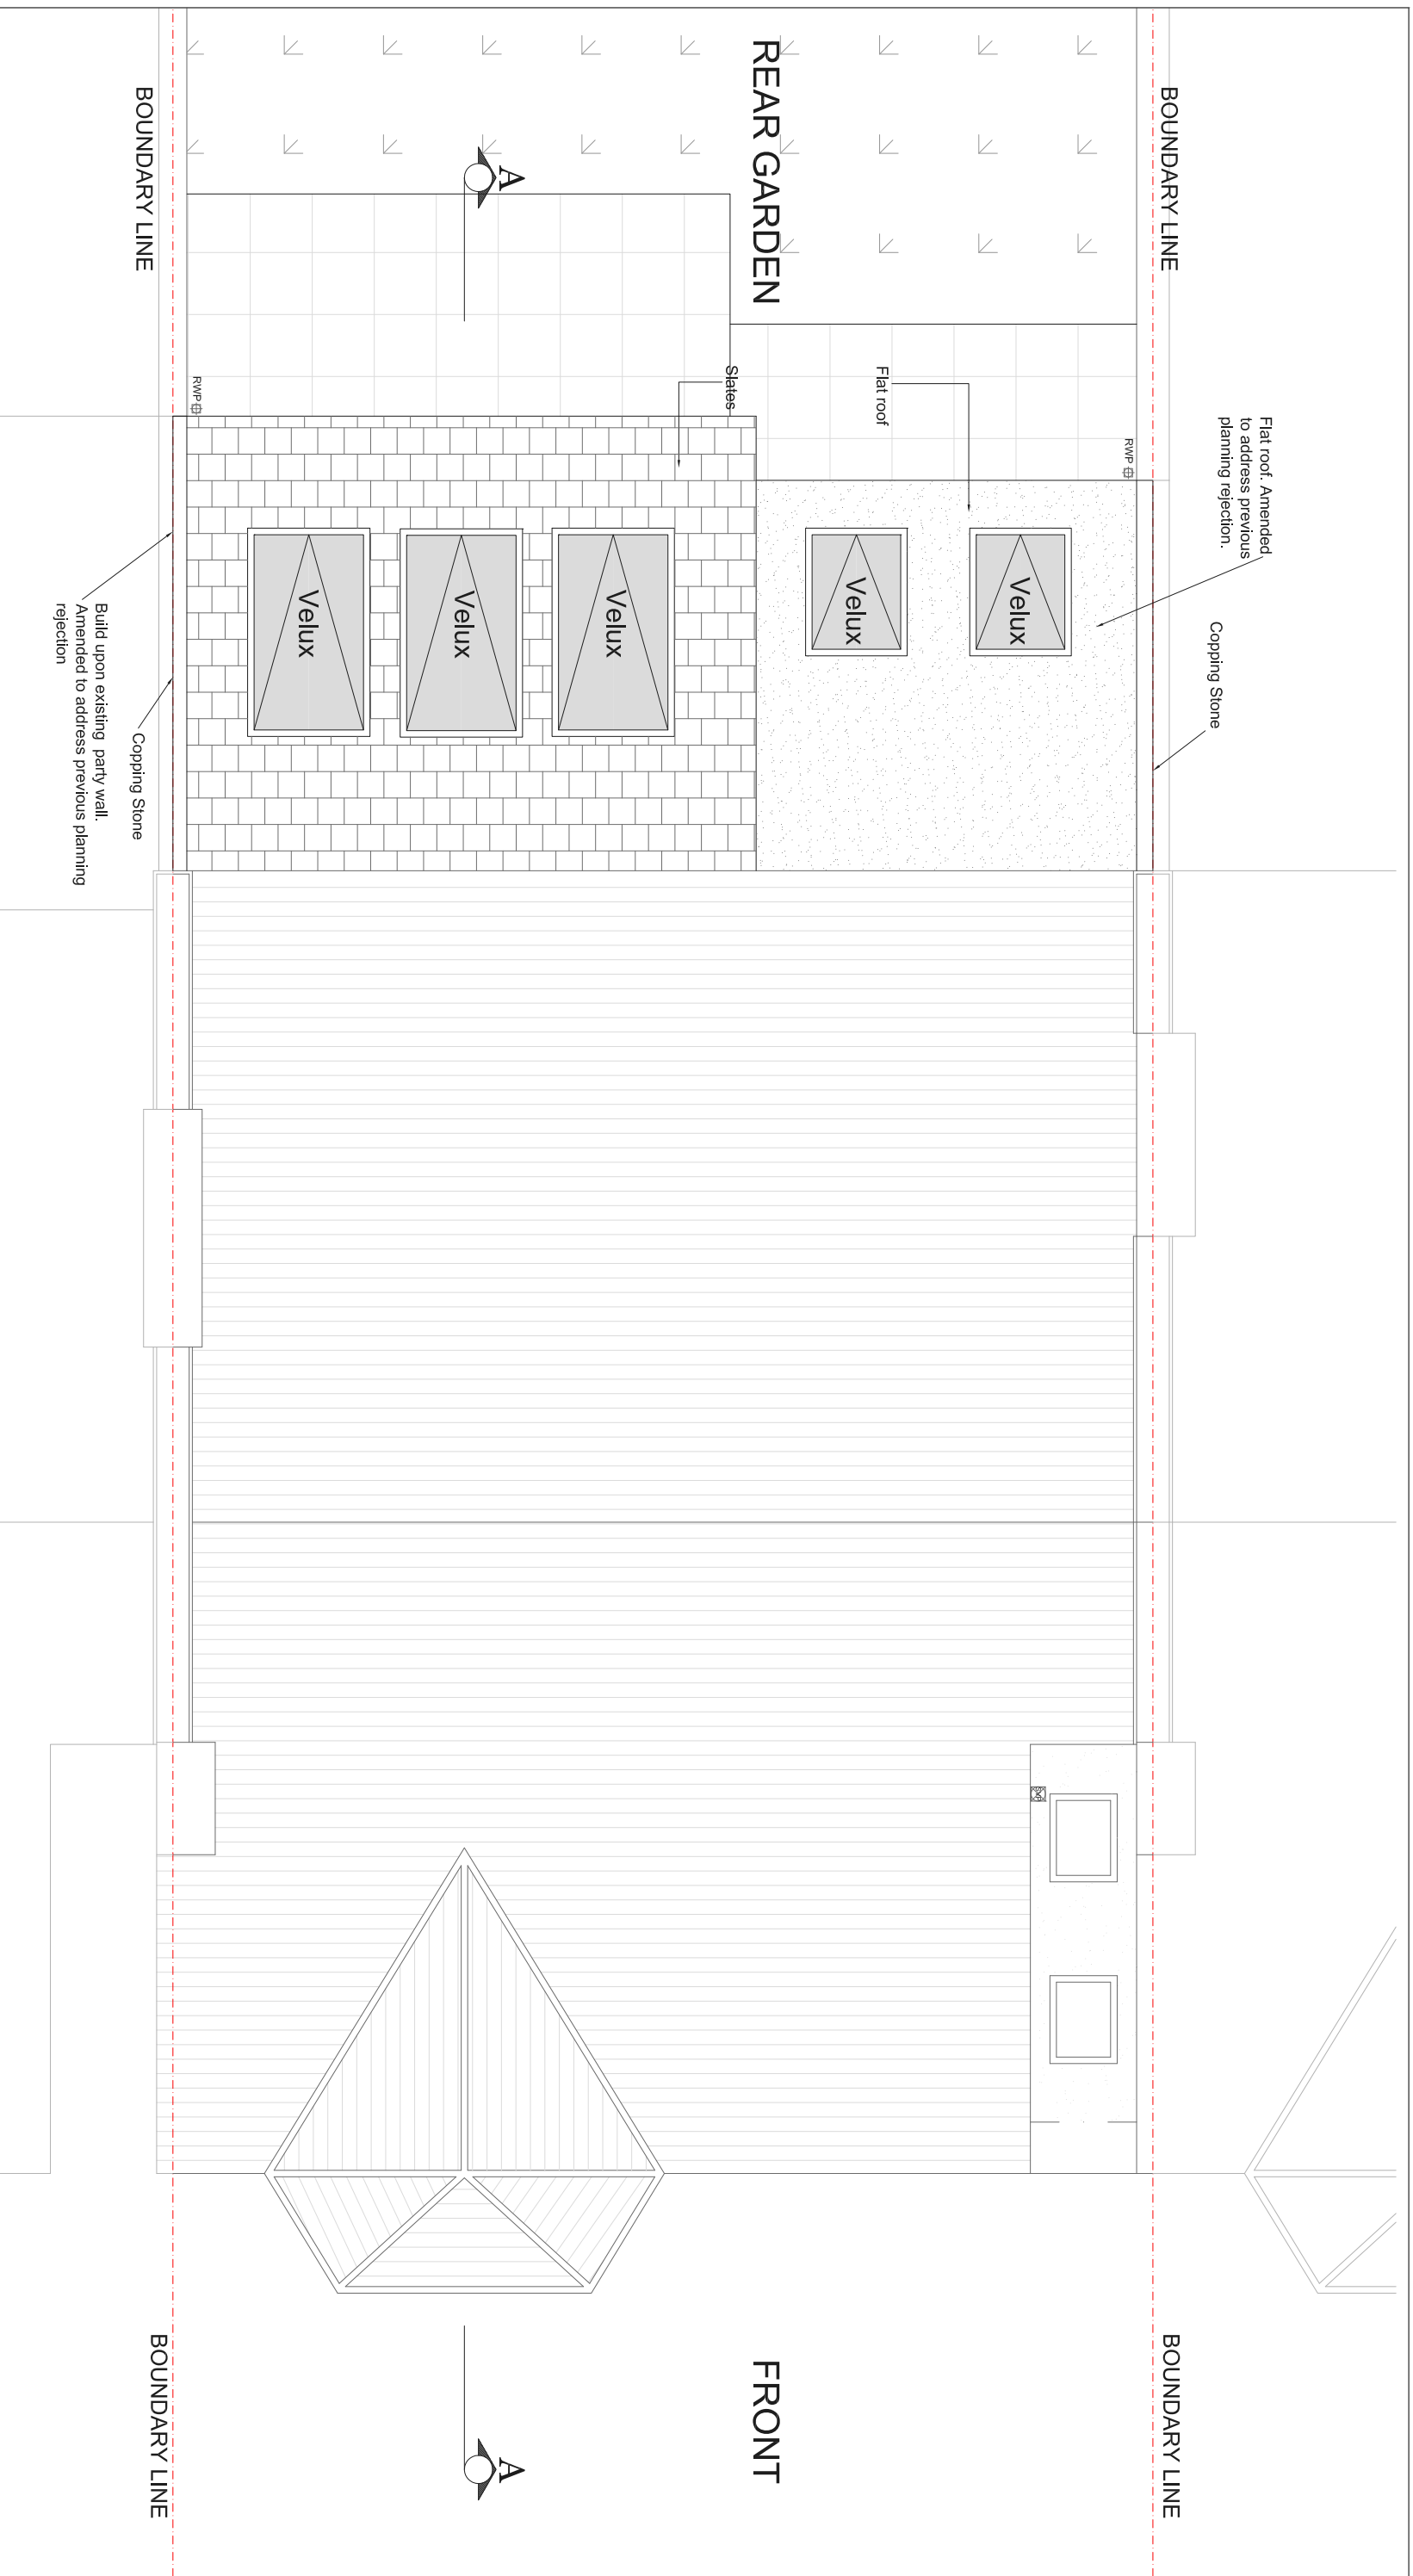

PROPOSED ROOF TOP PLAN
SCALE 1:50

 

REV	DATE	NOTES

CLIENT	YC
--------	----

PROJECT	BONHAM ROAD SW2
DRAWING TITLE	PROPOSED ROOF PLAN


SCALE	1:50@A3	DRAWING NO.	REV.
DATE	SD		




designteam
the kitchen extension company

Unit 1F
26-32 Voltaire Road
London SW4 6DH


Tel: 0207 242 5353
hello@designteamldn.com
www.designteamldn.com

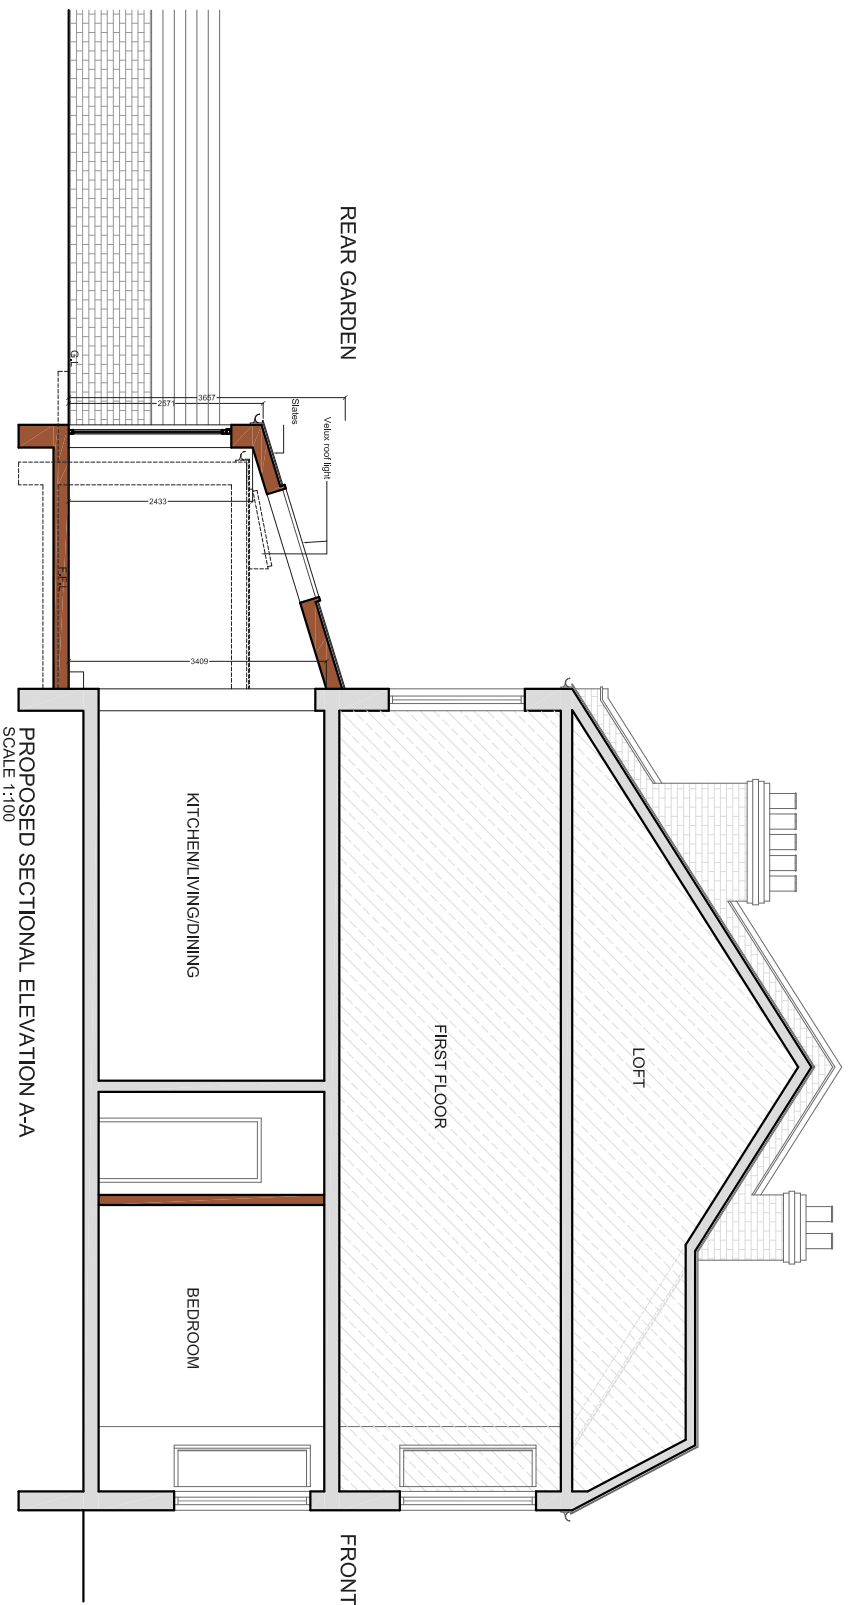

PROPOSED SECTIONAL ELEVATION A-A
SCALE 1:100

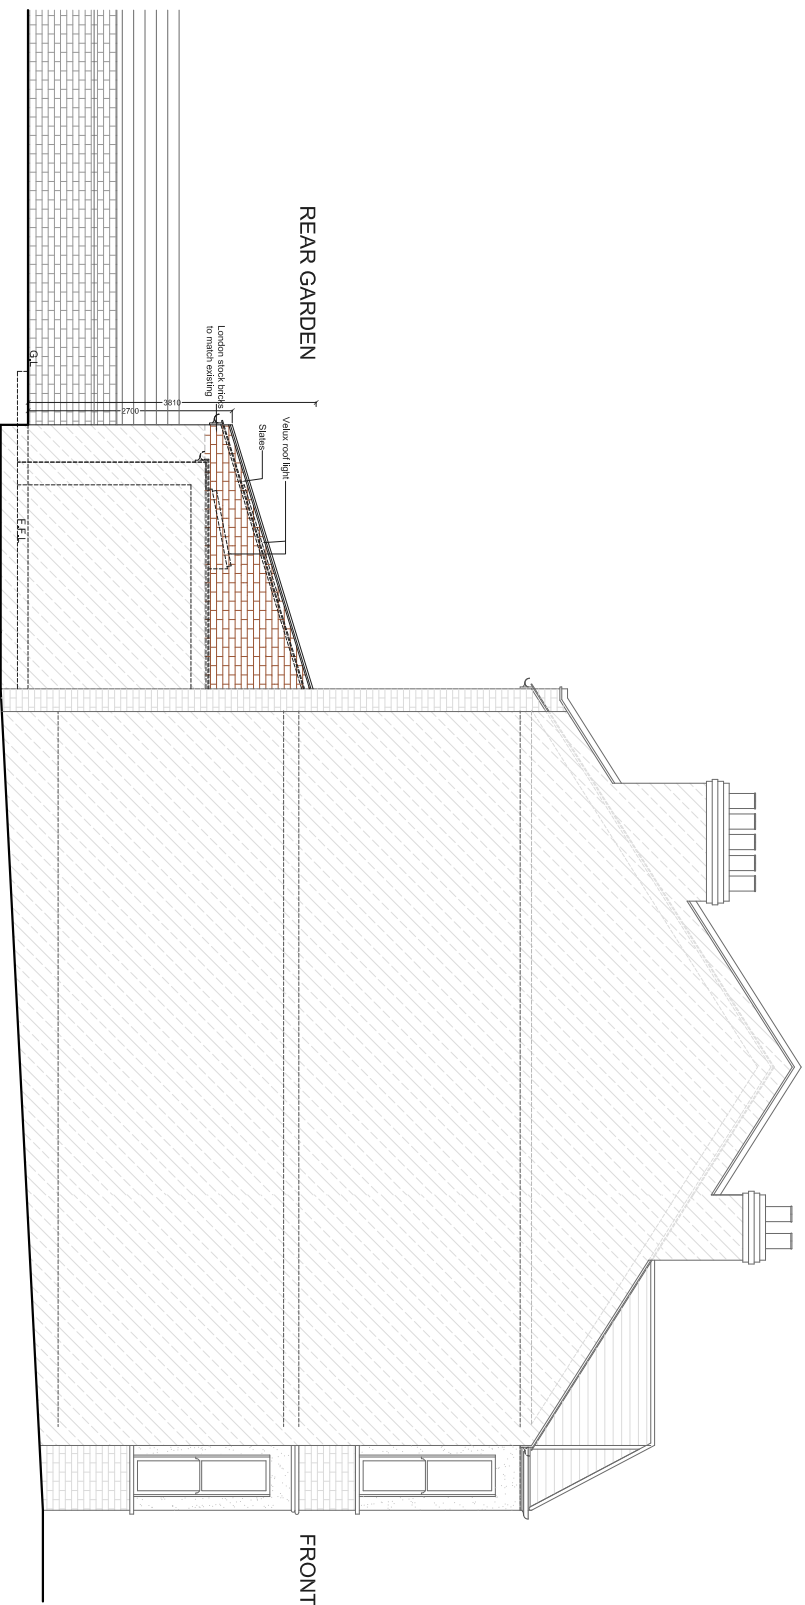

PROPOSED SIDE ELEVATION
SCALE 1:100

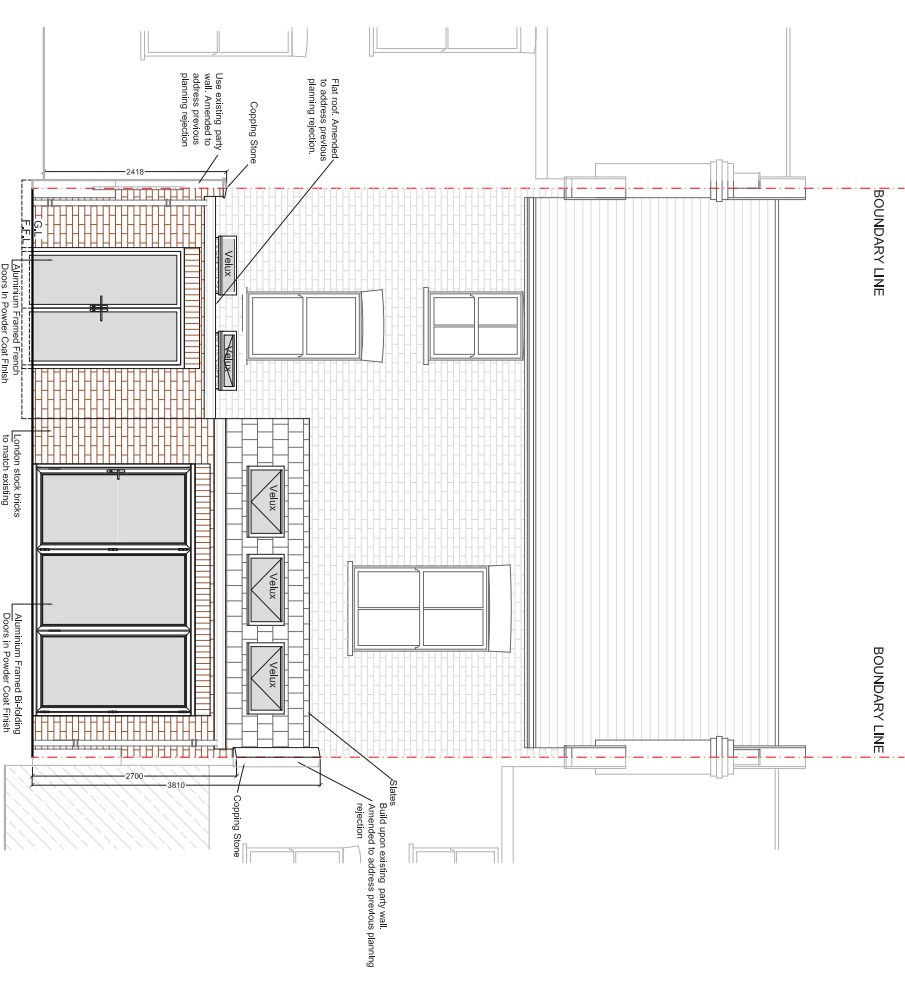

PROPOSED REAR ELEVATION
SCALE 1:100


REV	DATE	NOTES

CLIENT
YC

PROJECT
**BONHAM ROAD
SW2**

DRAWING TITLE
**PROPOSED ELEVATION
AND SECTION**

SCALE	DRAWING NO.	REV.
1:50@A3		
DATE	DRAWN	
	SD	

 

Meters @ 1:50@ A3

designteam
the kitchen extension company

Unit 1F
26-32 Voltaire Road
London SW4 6DH

Tel: 0207 242 5353
hello@designteamldn.com
www.designteamldn.com