



CLIENT <p style="text-align: center;"><b>IJ</b></p>			PROJECT <p style="text-align: center;"><b>CHARTERIS ROAD NW6 7EY</b></p>		SCALE <b>1:50@A3</b>	DRAWING NO. 	REV. 			
DRAWINGS TO BE READ IN CONJUNCTION WITH RELEVANT DRAWING AND SPECS. FIGURED DIMENSIONS ONLY. DIMENSIONS SHOULD NOT BE RELIED UPON FOR THE PURPOSES OF ORDERING MATERIALS OR PLACING SUB-CONTRACT ORDERS, OR THE PLACEMENT OF ORDERS WITH THIRD PARTIES. THIRD PARTY SUPPLIERS TO TAKE THEIR OWN SITE MEASUREMENTS. IN THE EVENT THAT A CONTRACTOR OTHER THAN BUILD TEAM HOLBORN LIMITED IS APPOINTED TO EXECUTE THE WORKS, BUILD TEAM HOLBORN LIMITED ACCEPTS NO LIABILITY WHATSOEVER FOR THE SPECIFICATION, CALCULATION OR OTHER STRUCTURAL OR NON-STRUCTURAL INFORMATION AS IT SO EXISTS PERTAINING TO THE PROPOSED WORKS CONTAIN HEREWITH.			DRAWING TITLE <p style="text-align: center;"><b>PROPOSED GROUND FLOOR PLAN</b></p>		DATE <b>01-09-15</b>			DRAWN <b>SC</b>		
REV	DATE	NOTES	<p style="text-align: center;">Meters @ 1:50@A3</p>						<p style="text-align: center;">the side return extension company</p> <p>Unit 1F 26-32 Voltaire Road London SW4 6DH</p> <p>T 020 7495 6561 info@buildteam.com www.buildteam.com</p>	

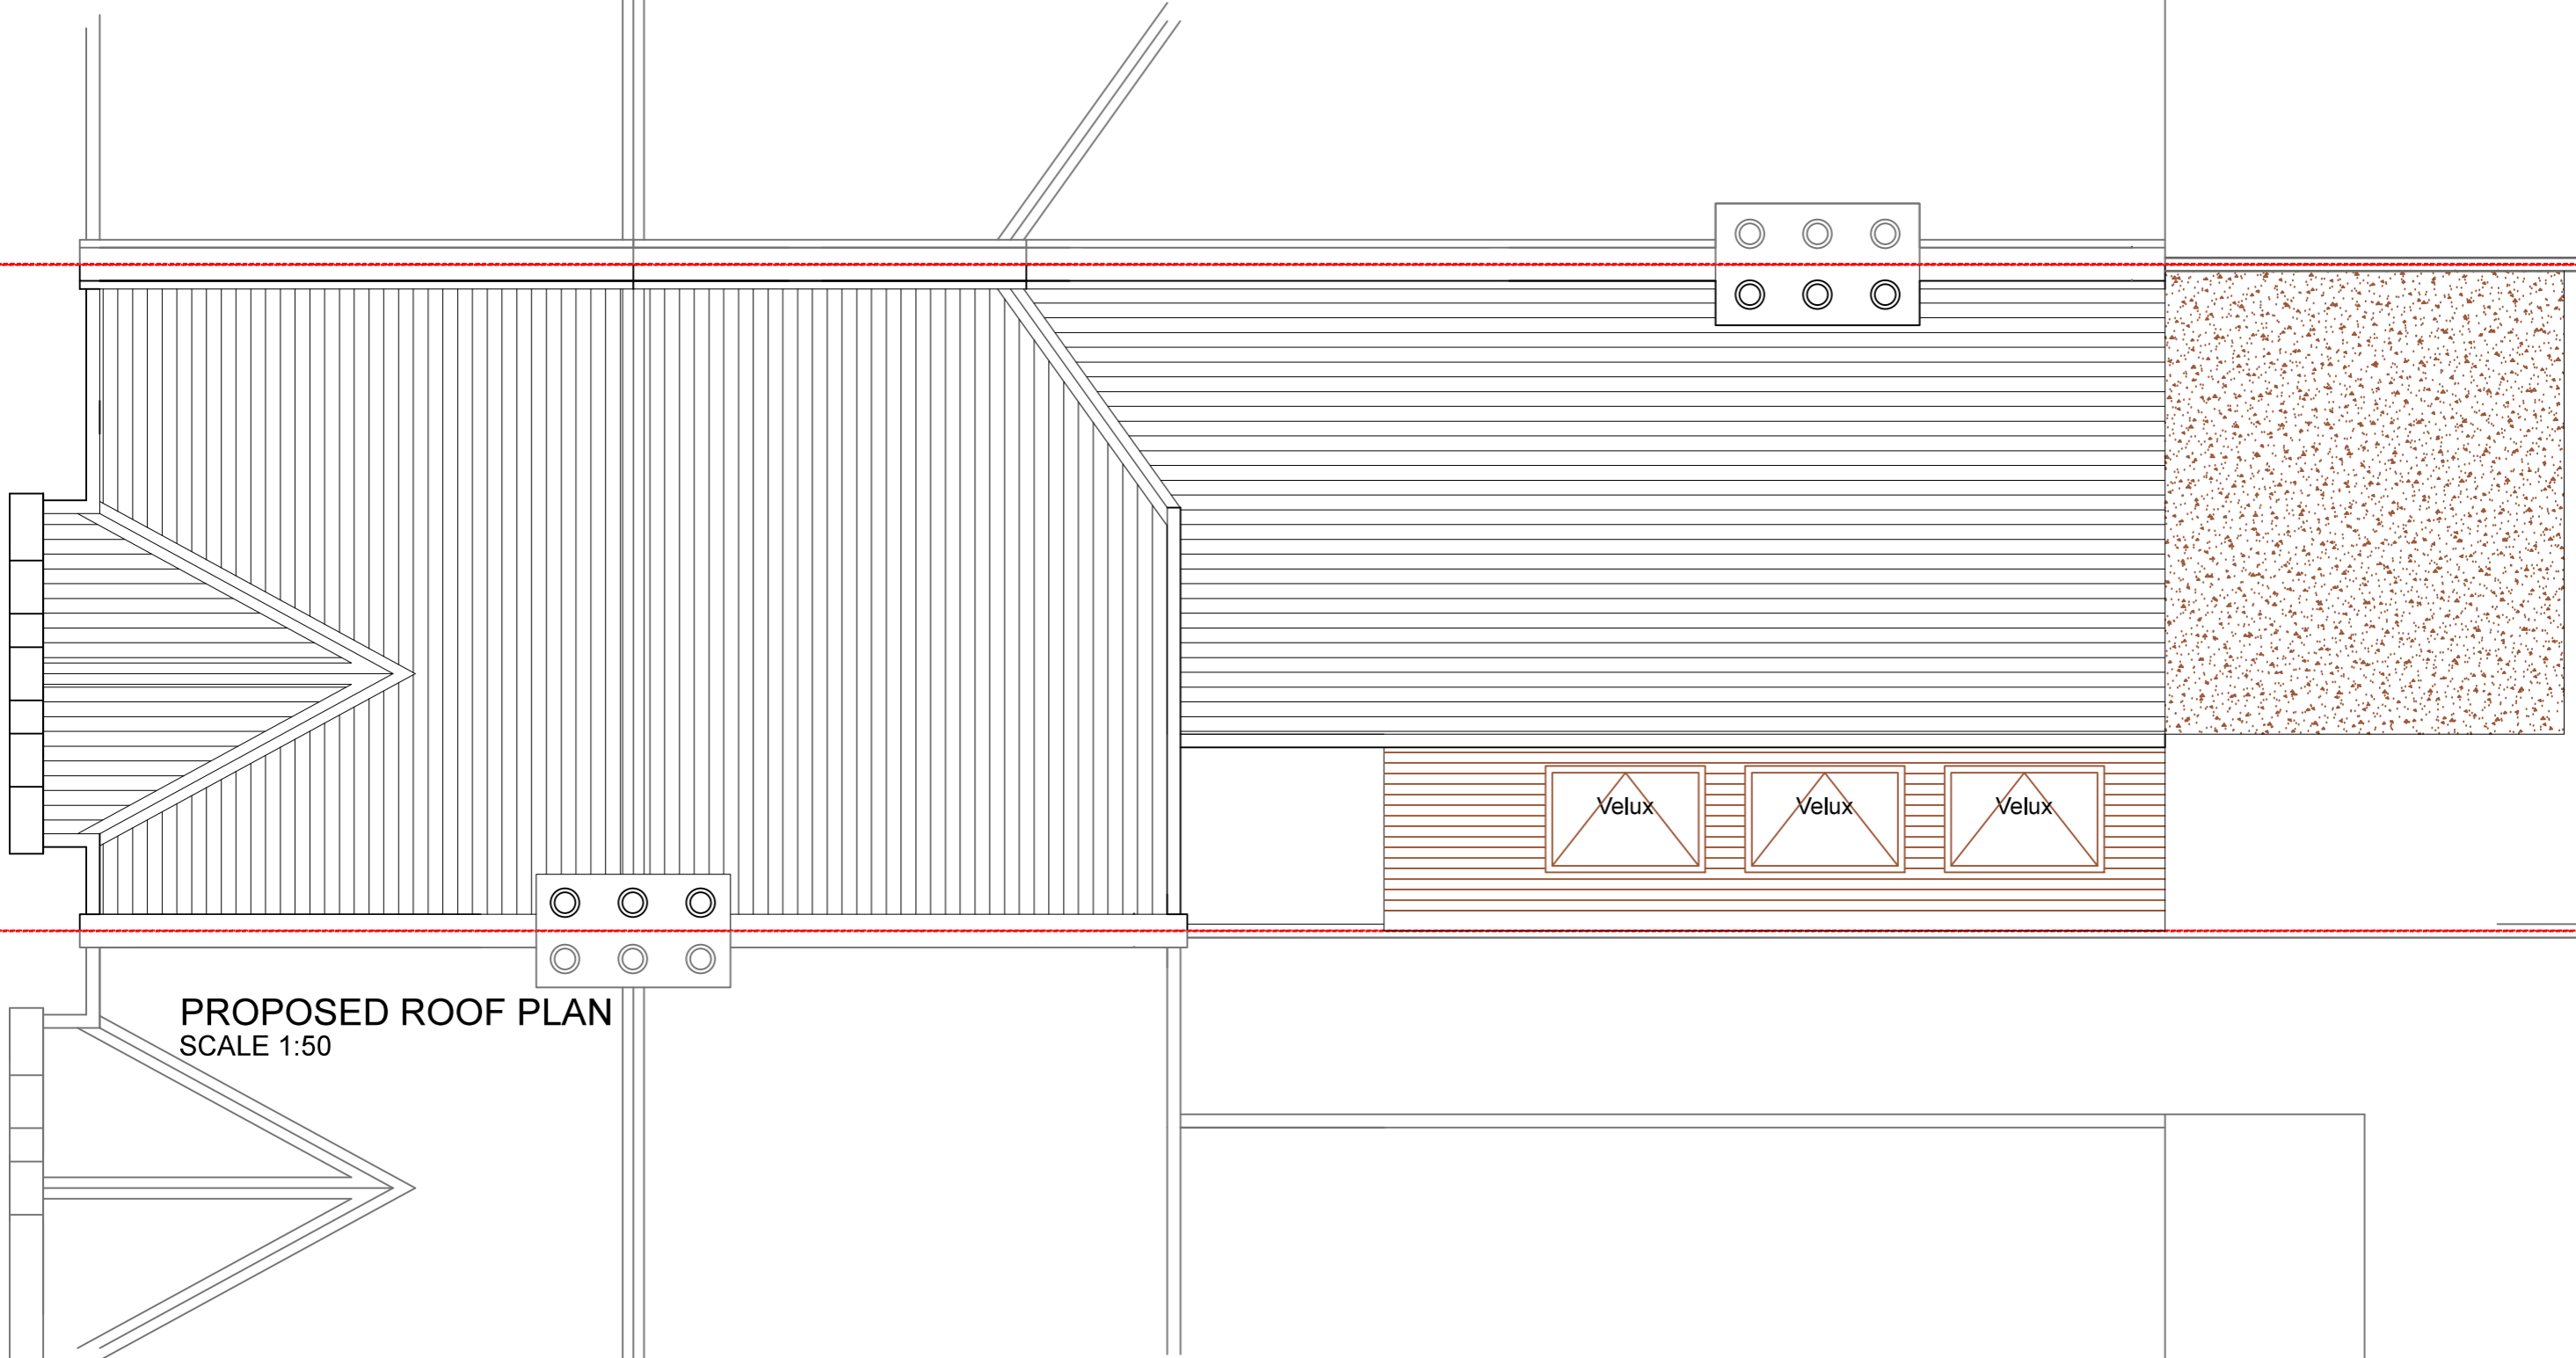

**PROPOSED ROOF PLAN**  
SCALE 1:50

 

REV	DATE	NOTES

CLIENT **IJ**

DRAWINGS TO BE READ IN CONJUNCTION WITH RELEVANT DRAWING AND SPECS. FIGURED DIMENSIONS ONLY. DIMENSIONS SHOULD NOT BE RELIED UPON FOR THE PURPOSES OF ORDERING MATERIALS OR PLACING SUB-CONTRACT ORDERS, OR THE PLACEMENT OF ORDERS WITH THIRD PARTIES. THIRD PARTY SUPPLIERS TO TAKE THEIR OWN SITE MEASUREMENTS. IN THE EVENT THAT A CONTRACTOR OTHER THAN BUILD TEAM HOLBORN LIMITED IS APPOINTED TO EXECUTE THE WORKS, BUILD TEAM HOLBORN LIMITED ACCEPTS NO LIABILITY WHATSOEVER FOR THE SPECIFICATION, CALCULATION OR OTHER STRUCTURAL OR NON-STRUCTURAL INFORMATION AS IT SO EXISTS PERTAINING TO THE PROPOSED WORKS CONTAIN HEREWITH.

PROJECT **CHARTERIS ROAD  
NW6 7EY**

DRAWING TITLE **PROPOSED ROOF  
PLAN**

SCALE **1:50@A3**

DATE **01-09-15** DRAWN **SC**

DRAWING NO.      REV.


0    0.5    1    1.5    2    2.5

Meters @ 1:50@A3


**buildteam**  
the side return extension company

Unit 1F  
26-32 Voltaire Road  
London SW4 6DH

T 020 7495 6561  
info@buildteam.com  
www.buildteam.com

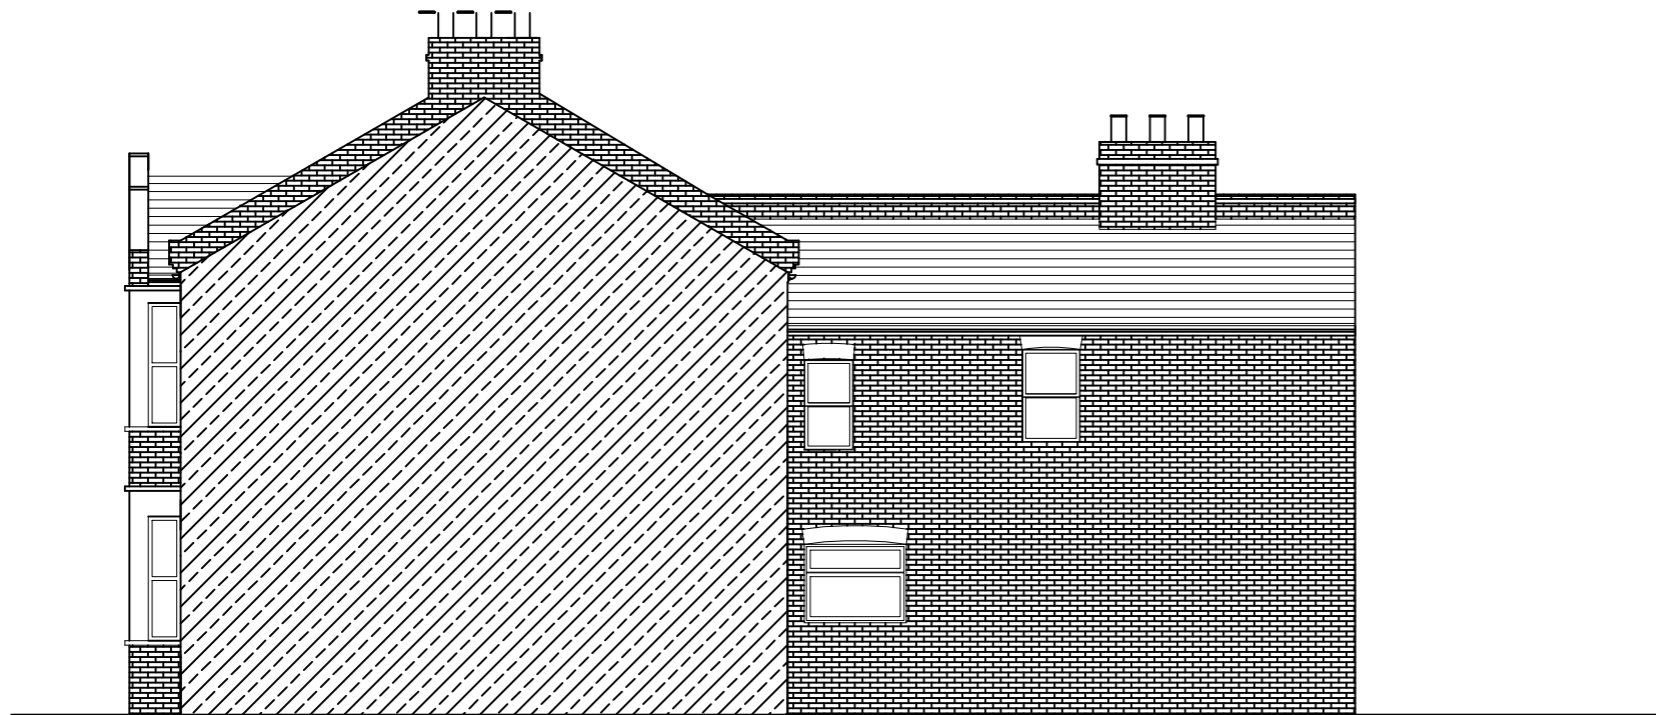


EXISTING SIDE ELEVATION  
SCALE 1:50

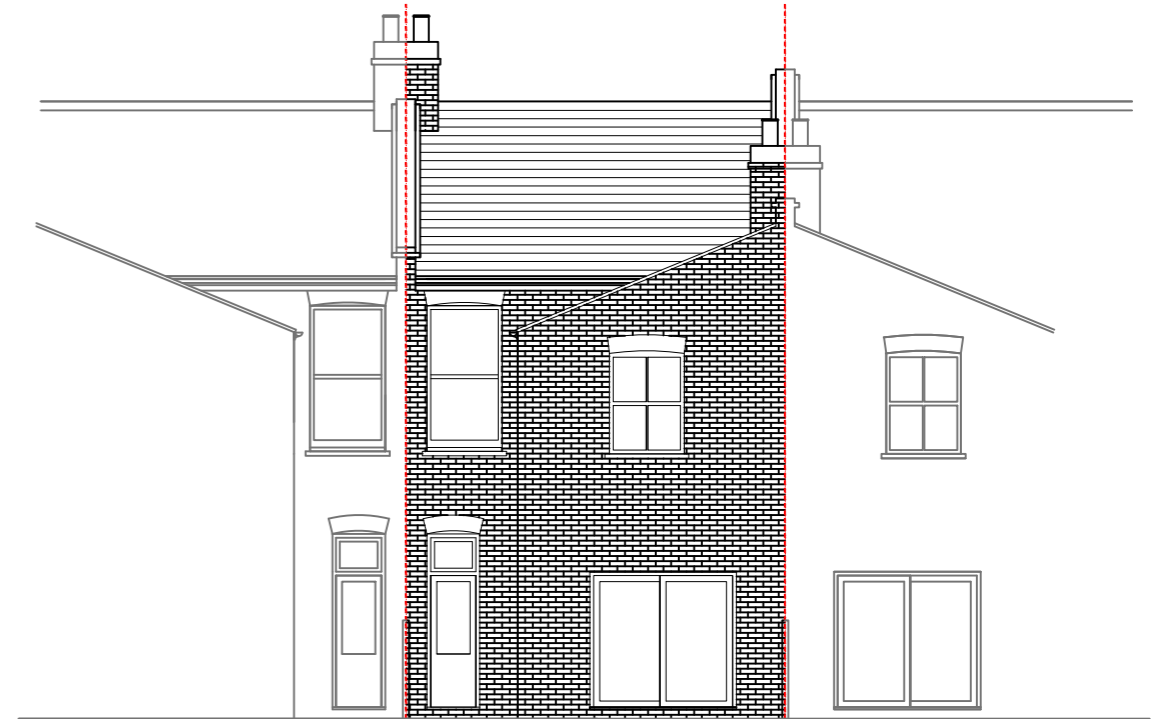


 
EXISTING REAR ELEVATION  
SCALE 1:50



PROPOSED SIDE ELEVATION  
SCALE 1:50

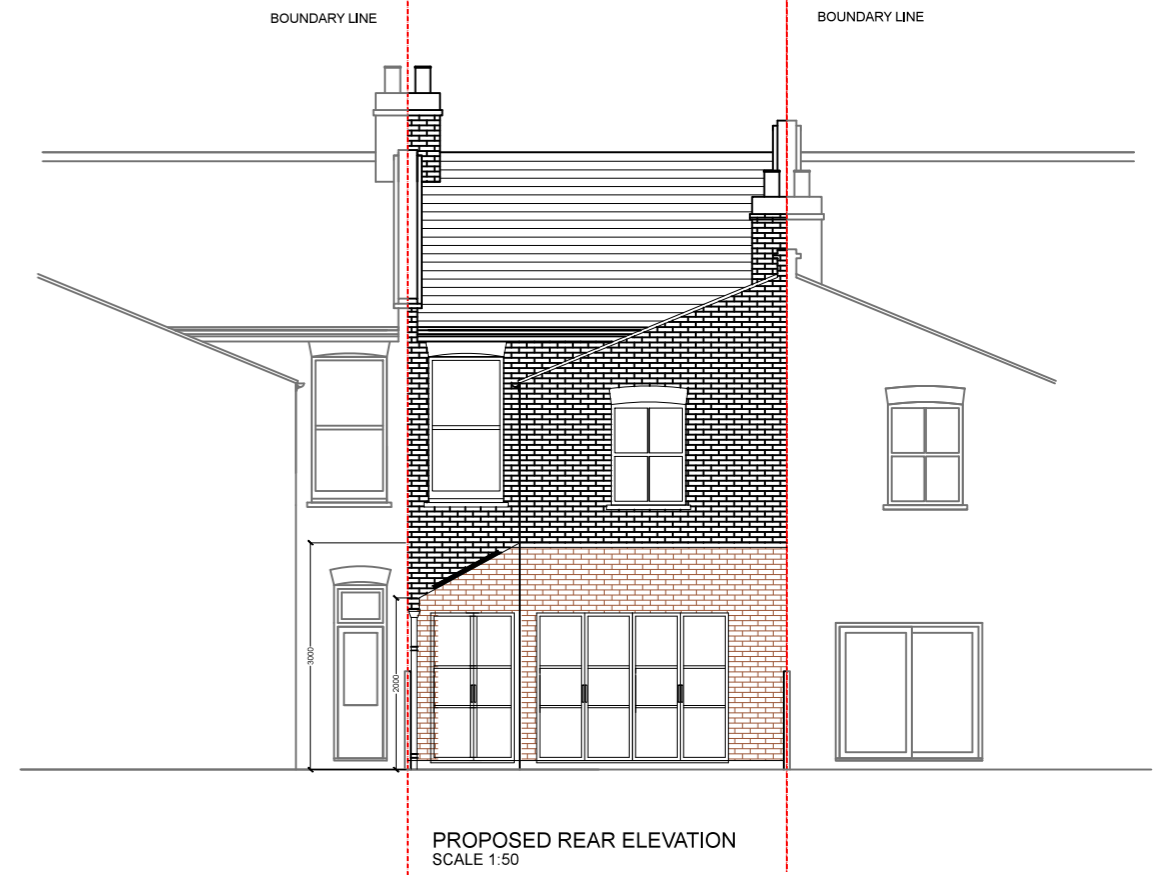

PROPOSED REAR ELEVATION  
SCALE 1:50

			CLIENT	IJ	PROJECT	CHARTERIS ROAD NW6 7EY	SCALE	1:100@A3	DRAWING NO.	REV.	 <p>the side return extension company</p> <p>Unit 1F 26-32 Voltaire Road London SW4 6DH</p> <p>T 020 7495 6561 info@buildteam.com www.buildteam.com</p>
					DRAWING TITLE	ELEVATIONS	DATE	01-09-15	DRAWN	SC	
			<small>DRAWINGS TO BE READ IN CONJUNCTION WITH RELEVANT DRAWING AND SPECS. FIGURED DIMENSIONS ONLY. DIMENSIONS SHOULD NOT BE RELIED UPON FOR THE PURPOSES OF ORDERING MATERIALS OR PLACING SUB-CONTRACT ORDERS, OR THE PLACEMENT OF ORDERS WITH THIRD PARTIES. THIRD PARTY SUPPLIERS TO TAKE THEIR OWN SITE MEASUREMENTS. IN THE EVENT THAT A CONTRACTOR OTHER THAN BUILD TEAM HOLBORN LIMITED IS APPOINTED TO EXECUTE THE WORKS, BUILD TEAM HOLBORN LIMITED ACCEPTS NO LIABILITY WHATSOEVER FOR THE SPECIFICATION, CALCULATION OR OTHER STRUCTURAL OR NON-STRUCTURAL INFORMATION AS IT SO EXISTS PERTAINING TO THE PROPOSED WORKS CONTAIN HEREWITH.</small>				 <p>Meters @ 1:100 @ A3</p>				
REV	DATE	NOTES									