

 


PROPOSED BASEMENT FLOOR PLAN  
SCALE 1:100


Path in Non-Forous  
Drivesett Tegula Priora Block Paving  
Length: 240mm  
Width: 160mm  
Thickness: 60mm  
Material: Concrete  
Style: Traditional

 


REV	DATE	NOTES	CLIENT	PROJECT	SCALE	DRAWING NO.	REV.
			JO & MC	CARLETON ROAD, LONDON N7	1:100@A3	P1	
DRAWINGS TO BE READ IN CONJUNCTION WITH RELEVANT DRAWING AND SPECS. FIGURED DIMENSIONS ONLY. DIMENSIONS SHOULD NOT BE RELIED UPON FOR THE PURPOSES OF ORDERING MATERIALS OR PLACING SUB-CONTRACT ORDERS, OR THE PLACEMENT OF ORDERS WITH THIRD PARTIES. APPROVED TO EXECUTE THE WORKS AND SIGN DRAWINGS. DIMENSIONS ARE LIMITED TO THE CAPABILITY OF THE SPECIFICATION, CALCULATION OR OTHER STRUCTURAL OR NON-STRUCTURAL INFORMATION AS IT SO EXISTS PERTAINING TO THE PROPOSED WORKS CONTAIN HEREWITH.			DRAWING TITLE	DATE	DRAWN		
			PROPOSED BASEMENT FLOOR PLAN	30-06-14	MKS		
					<p>Meters @ 1:100 @ A3</p>		
					<p><b>buildteam</b> the side return extension company Unit 1F 26-32 Voltaire Road London SW4 6DH T 020 7495 6561 info@buildteam.com www.buildteam.com</p>		

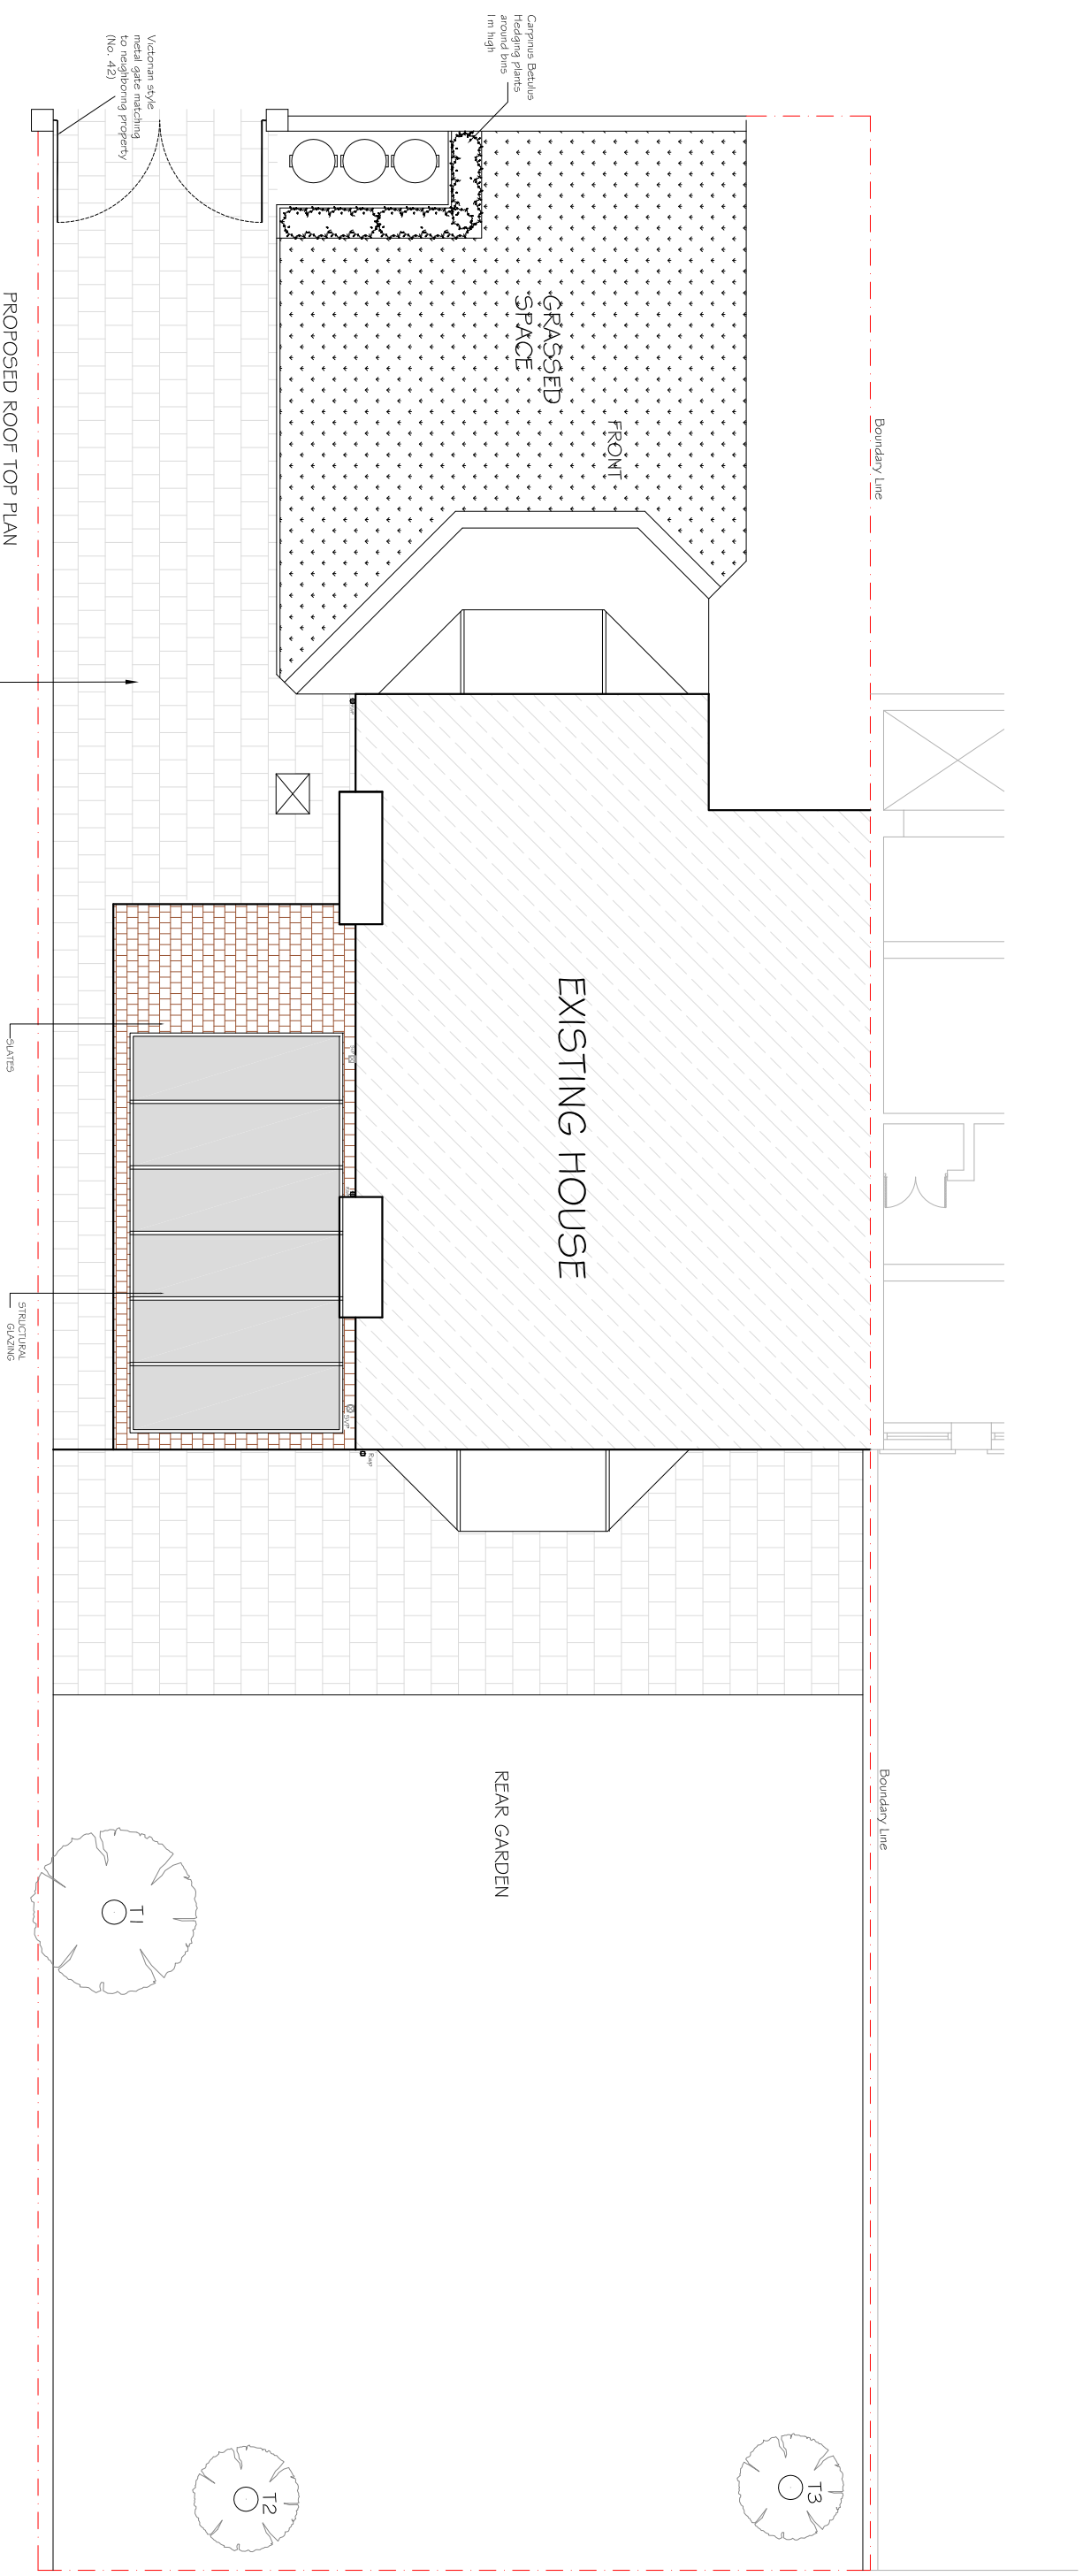


REV	DATE	NOTES	CLIENT	PROJECT	SCALE	DRAWING NO.	REV.
			JO & MC	CARLETON ROAD, LONDON N7	1:100@A3	P2	
DRAWINGS TO BE READ IN CONJUNCTION WITH RELEVANT DRAWING AND SPECS. FIGURED DIMENSIONS ONLY. DIMENSIONS SHOULD NOT BE REIED UPON FOR THE PURPOSES OF ORDERING MATERIALS OR PLACING SUB-CONTRACT ORDERS, OR THE PLACEMENT OF ORDERS WITH THIRD PARTIES. APPROVED TO EXECUTE THE WORKS AND SIGN DRAWINGS. LIMITED LIABILITY ACCEPTED TO QUALITY WHOEVER FOR THE SPECIFICATION, CALCULATION OR OTHER STRUCTURAL OR NON-STRUCTURAL INFORMATION AS IT SO EXISTS PERTAINING TO THE PROPOSED WORKS CONTAIN HEREWITH.			DRAWING TITLE	DATE	DRAWN		
			PROPOSED ROOF TOP PLAN	30-06-14	MKS		

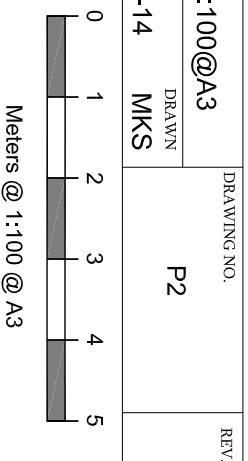

**buildteam**  
 the side return extension company  
 Unit 1F  
 26-32 Voltaire Road  
 London SW4 6DH  
 T 020 7495 6561  
 info@buildteam.com  
 www.buildteam.com

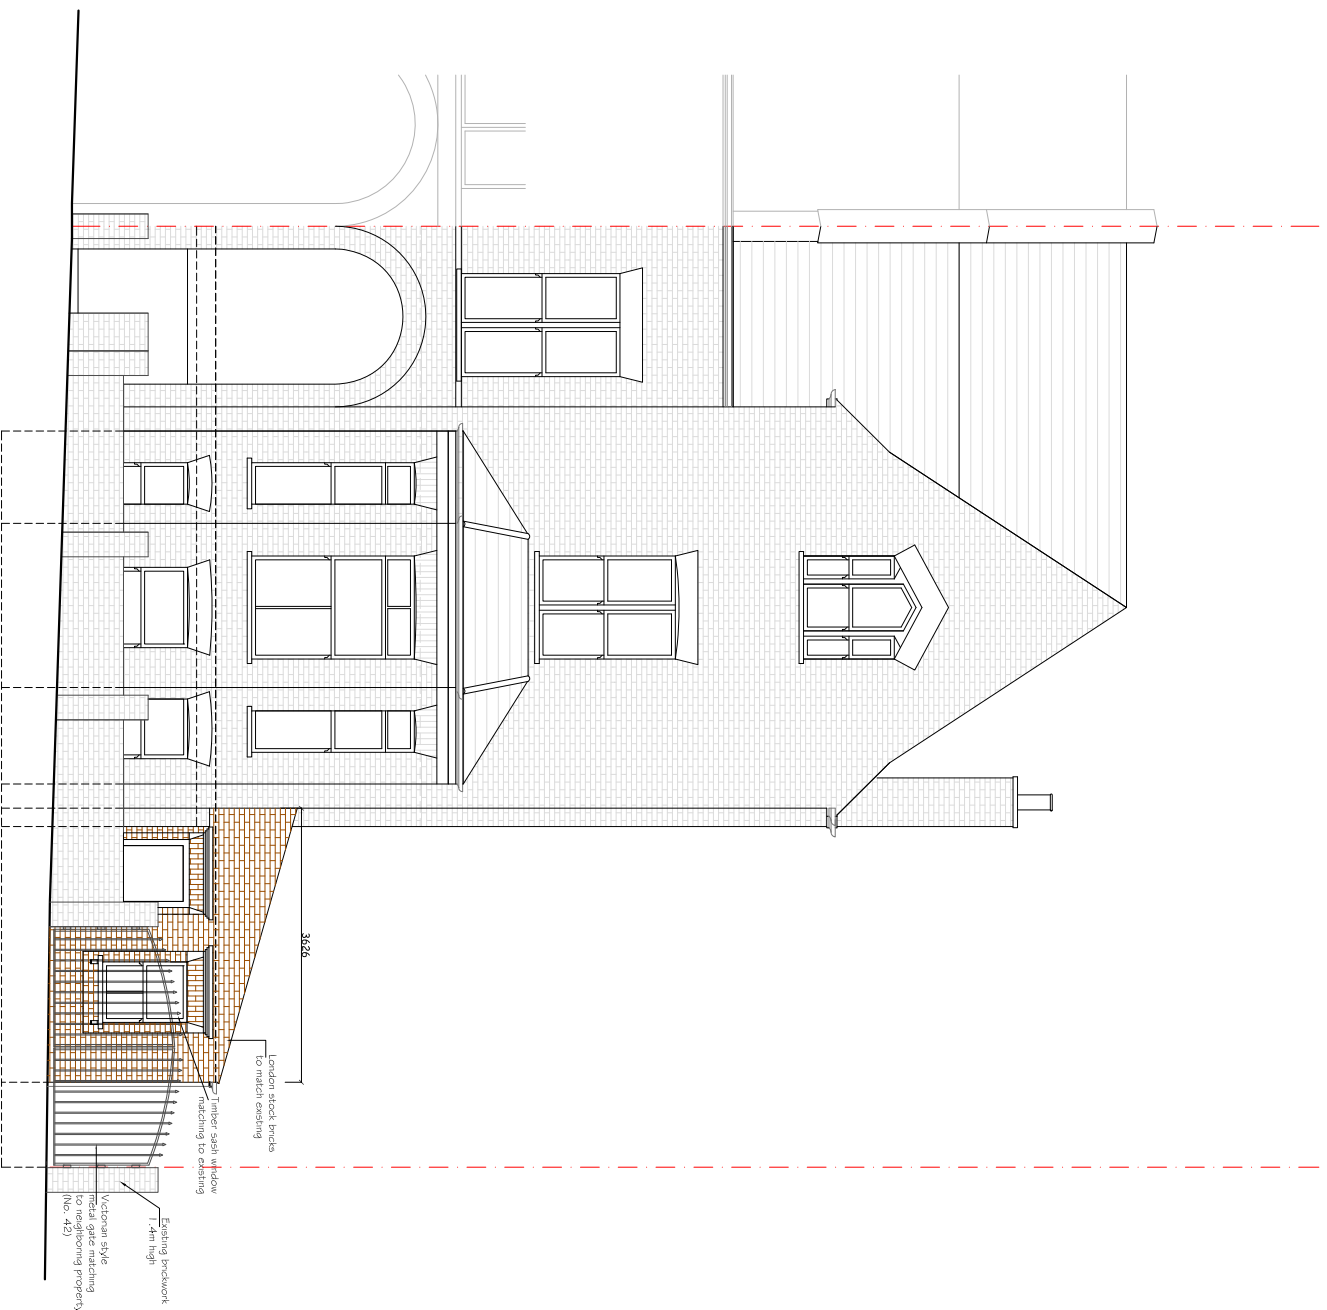

PROPOSED FRONT ELEVATION  
SCALE 1:100

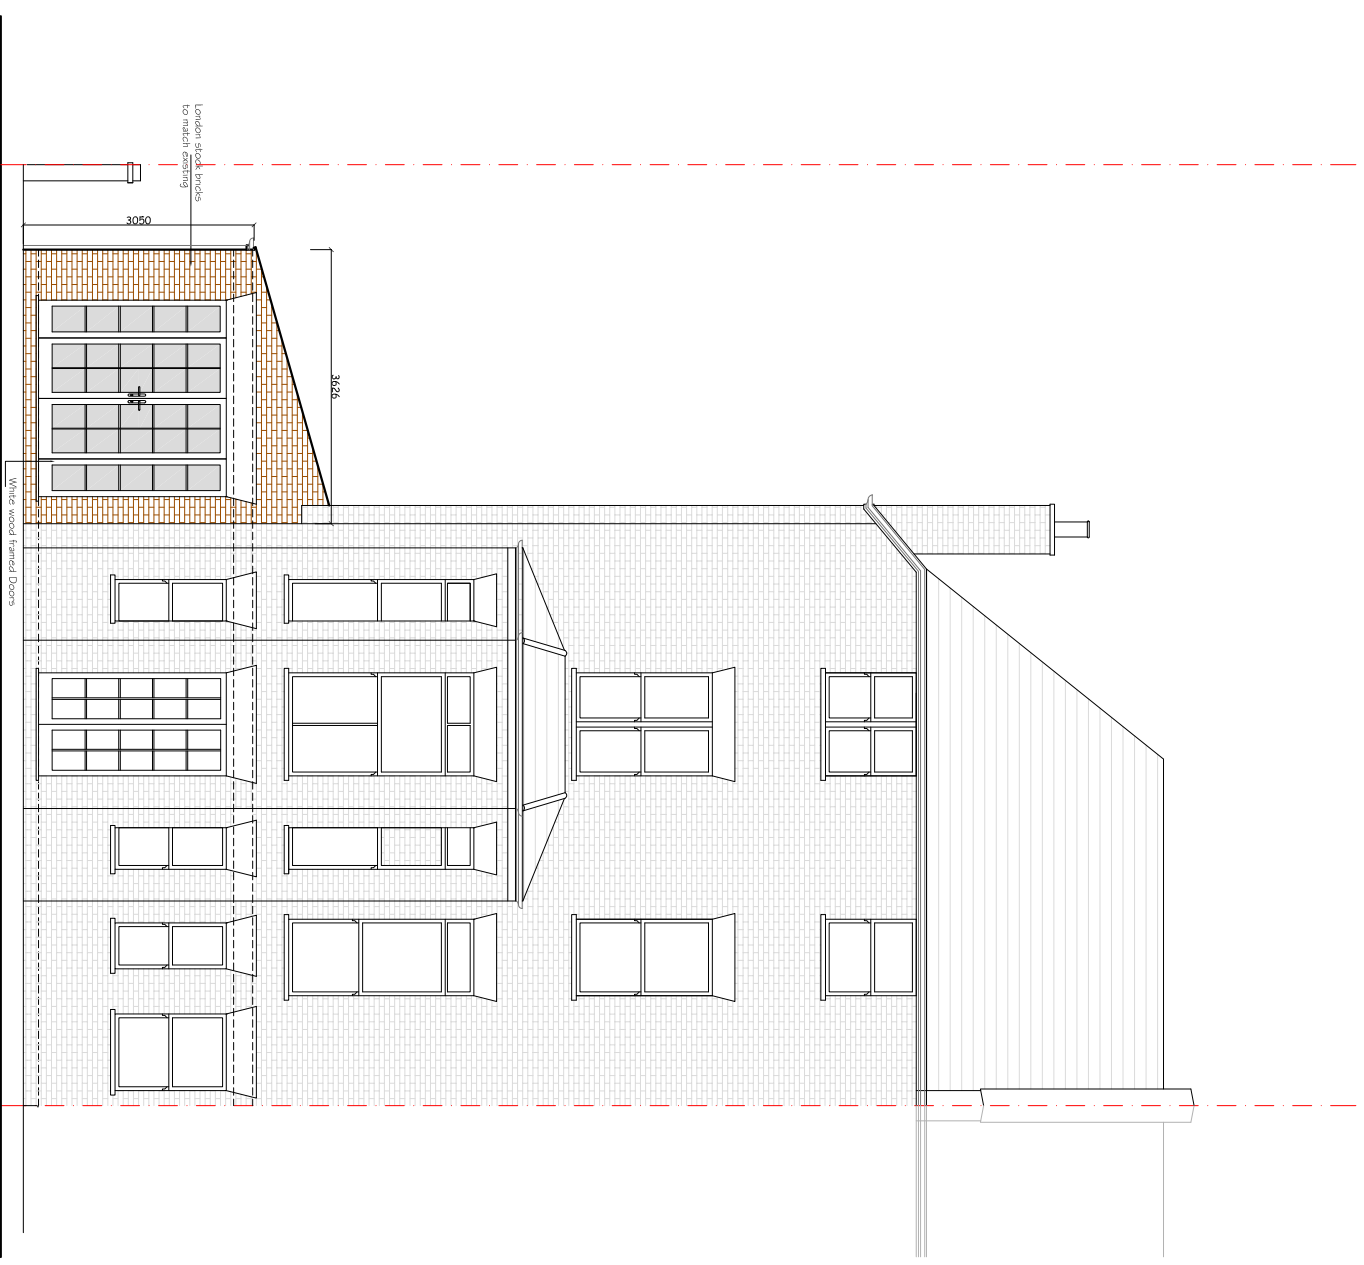

PROPOSED REAR ELEVATION  
SCALE 1:100

CLIENT

JO & MC

PROJECT

CARLETON ROAD,  
LONDON N7

DRAWING TITLE

PROPOSED FRONT AND REAR  
ELEVATION


SCALE  
1:100@A3

DRAWING NO.  
P3

REV.

DATE  
30-06-14

DRAWN  
MKS

 

Meters @ 1:100 @ A3

REV


DATE

NOTES

DRAWINGS TO BE READ IN CONJUNCTION WITH RELEVANT DRAWING AND SPECS. FIGURED DIMENSIONS ONLY. DIMENSIONS SHOULD NOT BE RELIED UPON FOR THE PURPOSES OF ORDERING MATERIALS OR PLACING SUB-CONTRACT ORDERS, OR THE PLACEMENT OF ORDERS WITH THIRD PARTIES. APPROVED TO EXECUTE THE WORKS AND SIGN DRAWINGS. UNLIMITED LIABILITY ACCEPTED FOR THE SPECIFICATION, CALCULATION OR OTHER STRUCTURAL OR NON-STRUCTURAL INFORMATION AS IT SO EXISTS PERTAINING TO THE PROPOSED WORKS CONTAIN HEREWITH.

**buildteam**  
the side return extension company

Unit 1F  
26-32 Voltaire Road  
London SW4 6DH  
T 020 7495 6561  
info@buildteam.com  
www.buildteam.com

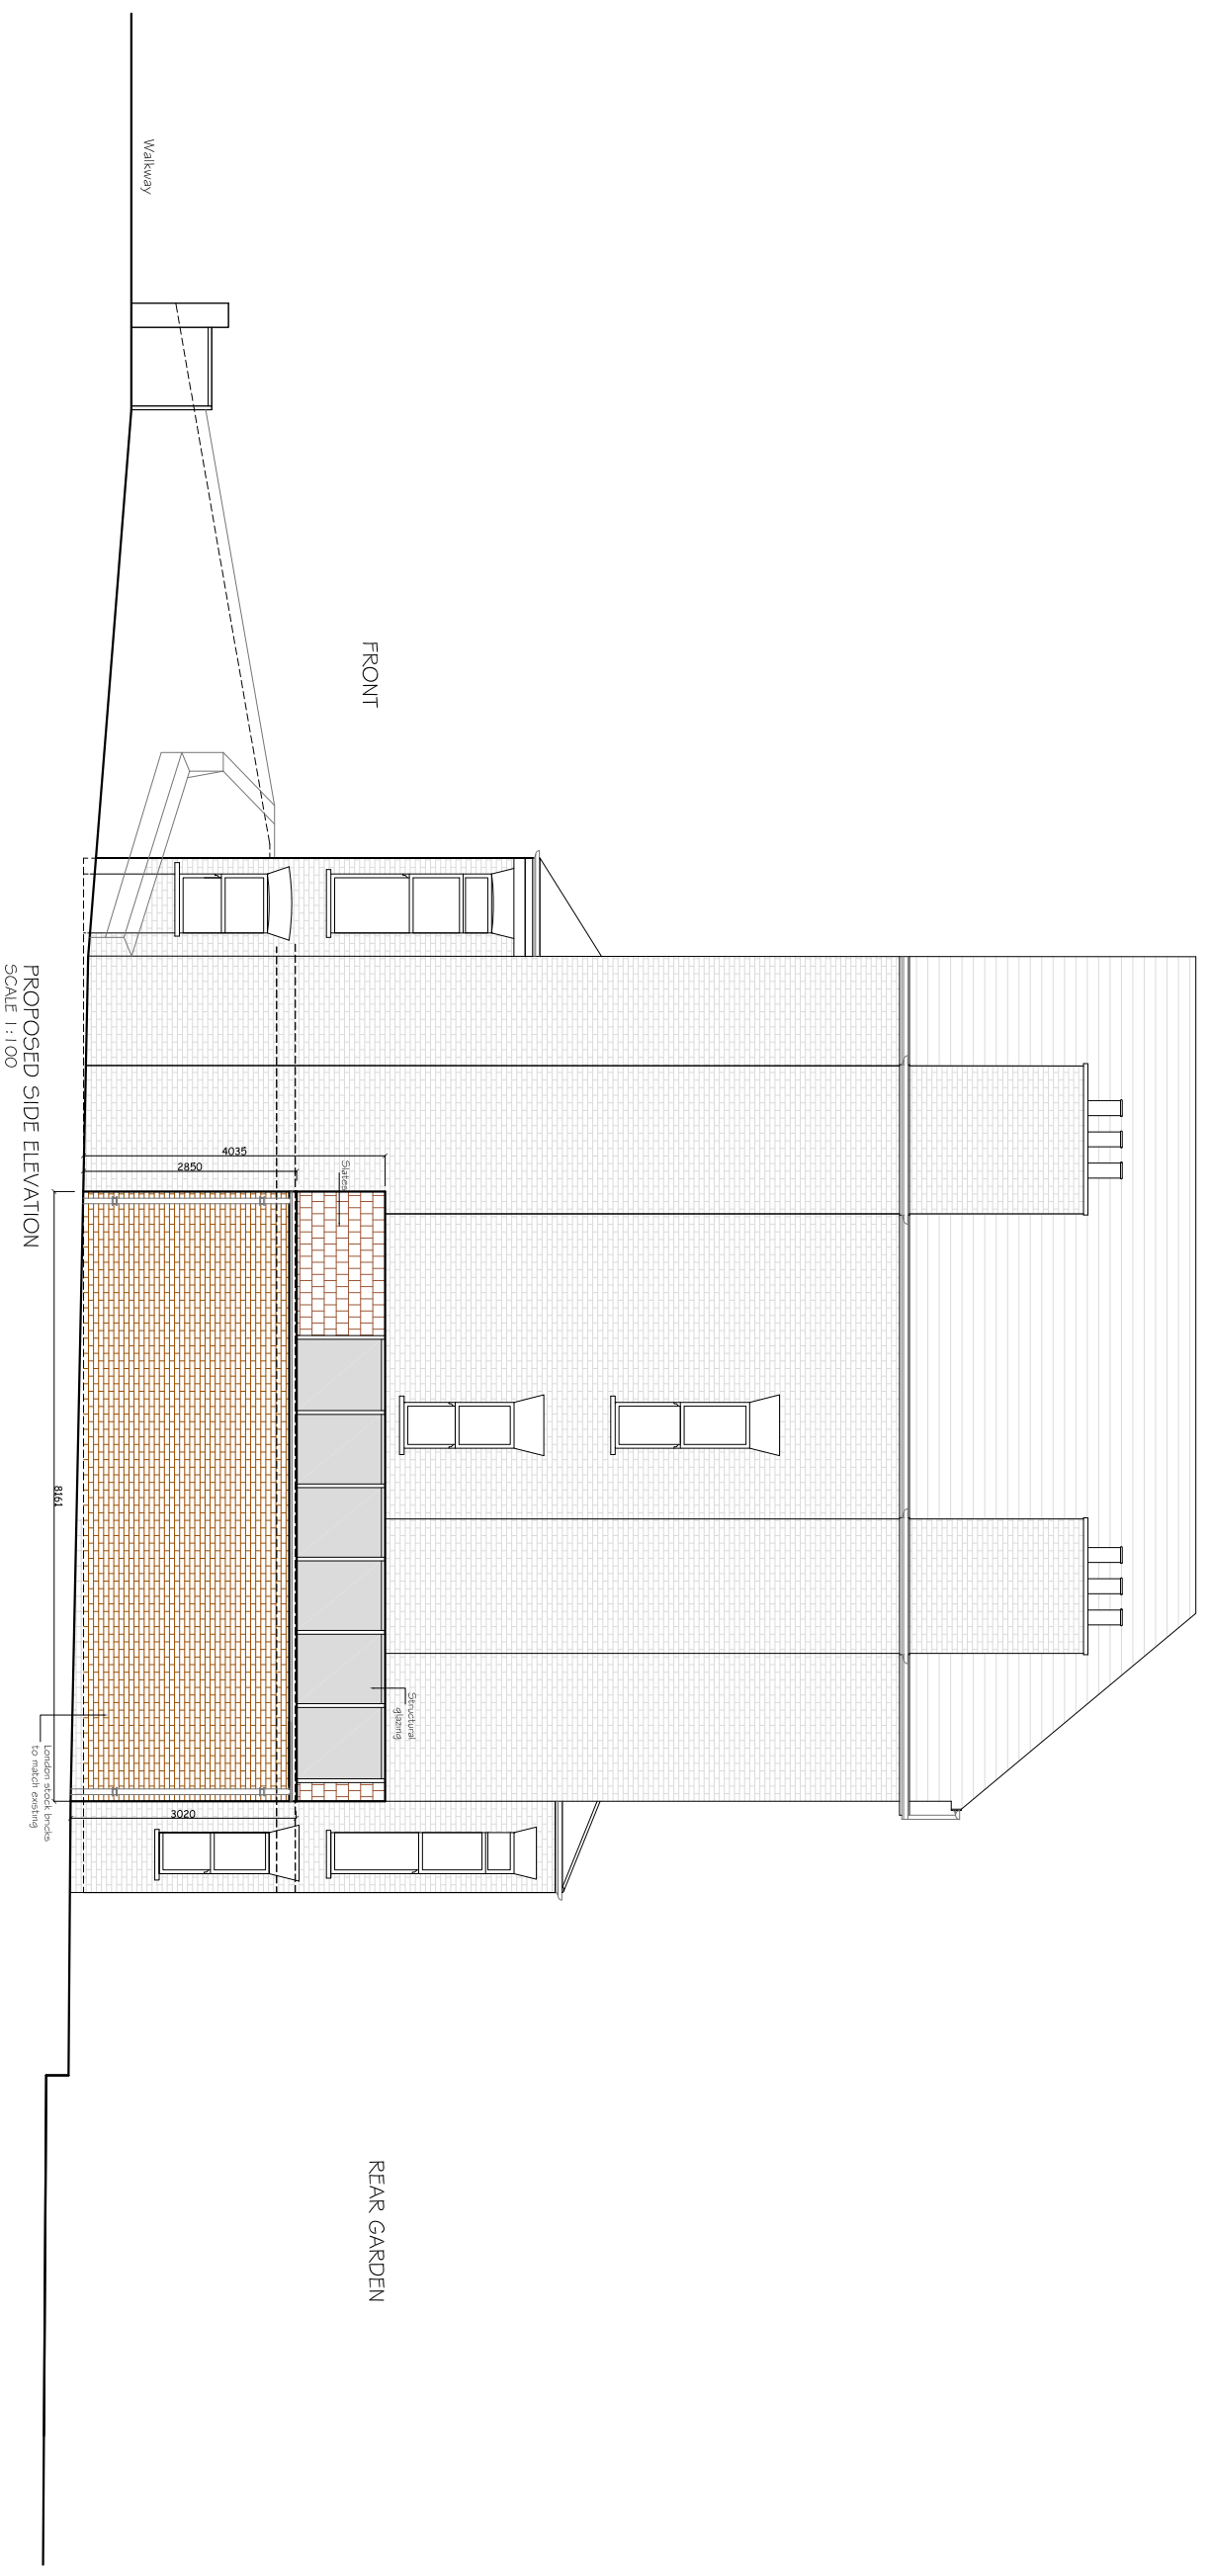

PROPOSED SIDE ELEVATION  
SCALE 1:100

CLIENT		PROJECT		SCALE		DRAWING NO.		REV.	
JO & MC		CARLETON ROAD, LONDON N7		1:100@A3		P4			
DRAWINGS TO BE READ IN CONJUNCTION WITH RELEVANT DRAWING AND SPECS. FIGURED DIMENSIONS ONLY. DIMENSIONS SHOULD NOT BE REIED UPON FOR THE PURPOSES OF ORDERING MATERIALS OR PLACING SUB-CONTRACT ORDERS, OR THE PLACEMENT OF ORDERS WITH THIRD PARTIES. APPROVED TO EXECUTE THE WORKS AND IS MEANT TO BE USED AS A GUIDE ONLY. ANY VARIATIONS FROM THE SPECIFIC DESIGN CALCULATION OR OTHER STRUCTURAL OR NON-STRUCTURAL INFORMATION AS IT SO EXISTS PERTAINING TO THE PROPOSED WORKS CONTAIN HEREWITH.		DRAWING TITLE		DATE		DRAWN			
		PROPOSED SIDE ELEVATION		30-06-14		MKS			
REV		DATE		NOTES					