

PROPOSED GROUND FLOOR PLAN  
SCALE 1:50



REV	DATE	NOTES

CLIENT	
PROJECT	DIGBY CRESCENT N4
DRAWING TITLE	PROPOSED GROUND FLOOR PLAN


SCALE	1:50@A3
DATE	27-02-15
DRAWN	LD

DRAWING NO.	PP-03
REV.	
<p>Meters @ 1:50@ A3</p>	

**buildteam**  
the side return extension company

Unit 1F  
26-32 Voltaire Road  
London SW4 6DH

T 020 7495 6561  
info@buildteam.com  
www.buildteam.com

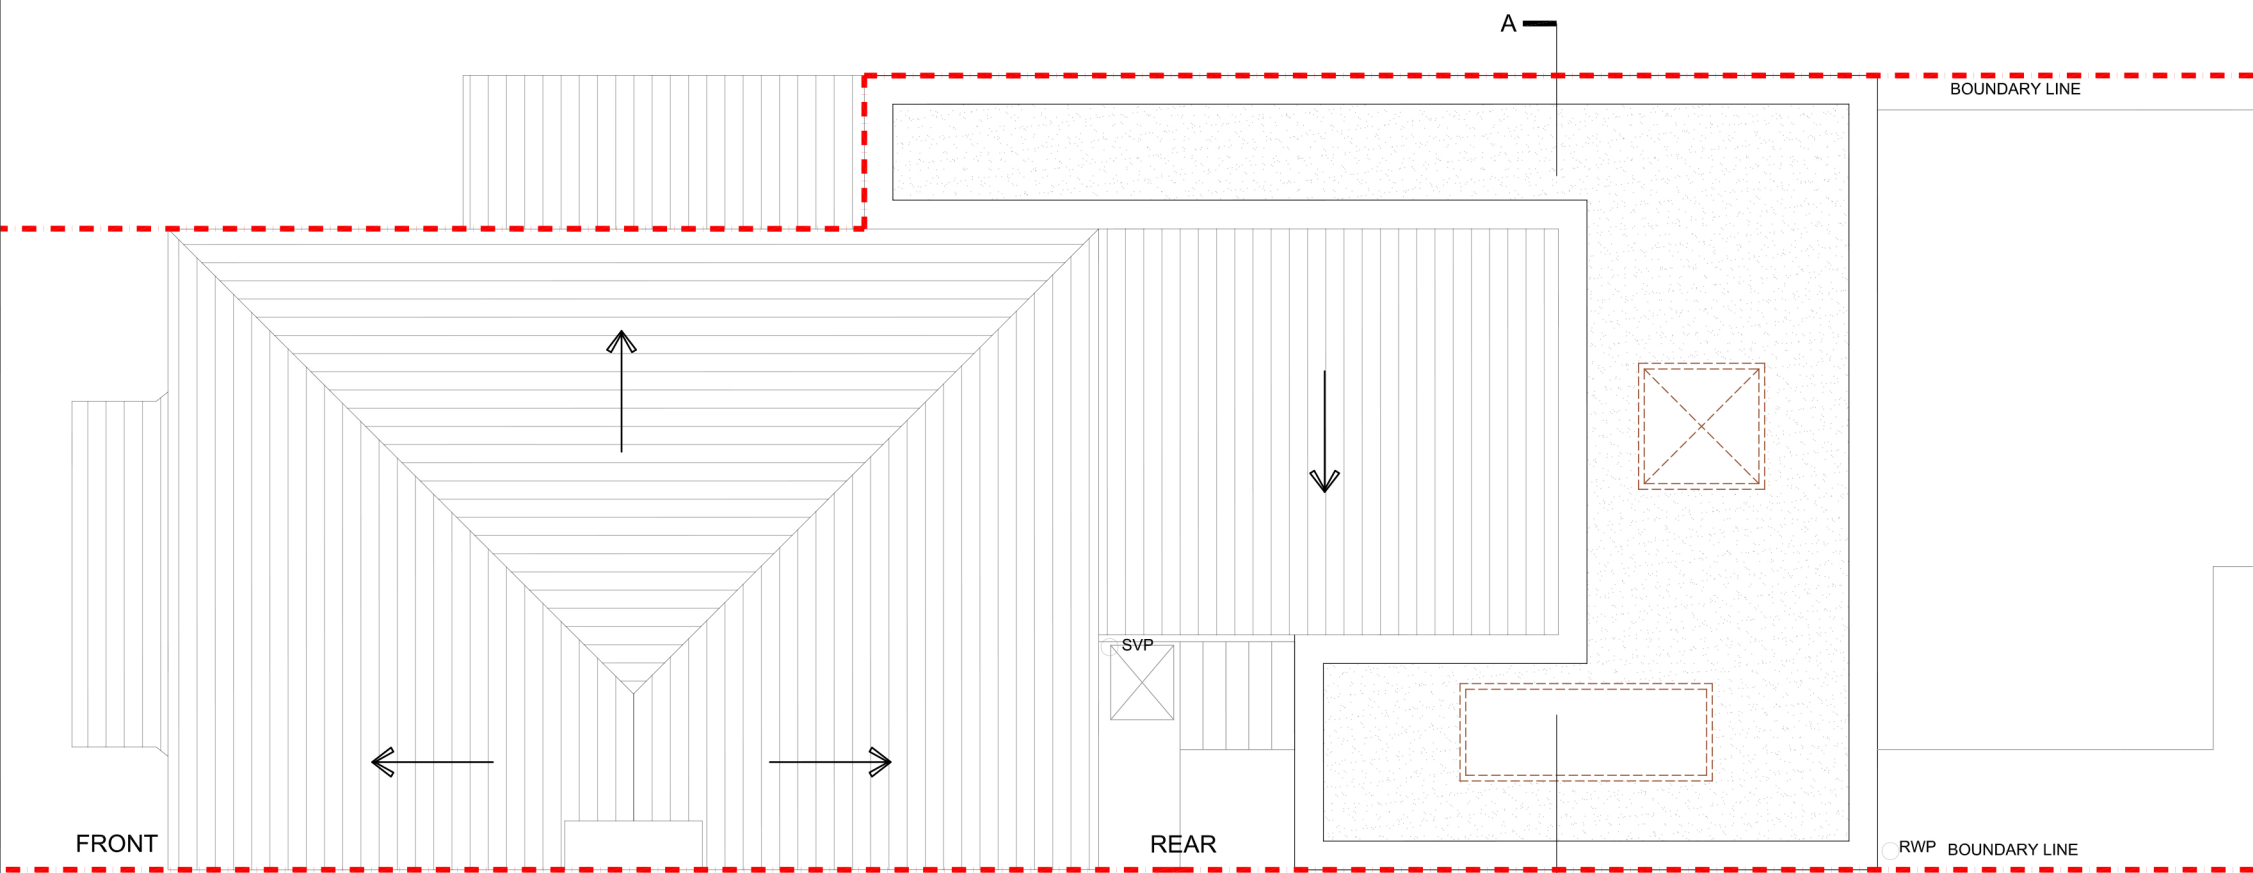

**PROPOSED ROOF PLAN**  
SCALE 1:50



REV	DATE	NOTES

CLIENT

PROJECT  
**DIGBY CRESCENT  
N4**

SCALE 1:50@A3  
DATE 27-02-15

DRAWING NO. PP-04  
DRAWN LD

REV.




DRAWING TITLE  
**PROPOSED ROOF  
PLAN**



**buildteam**  
the side return extension company

Unit 1F  
26-32 Voltaire Road  
London SW4 6DH

T 020 7495 6561  
info@buildteam.com  
www.buildteam.com

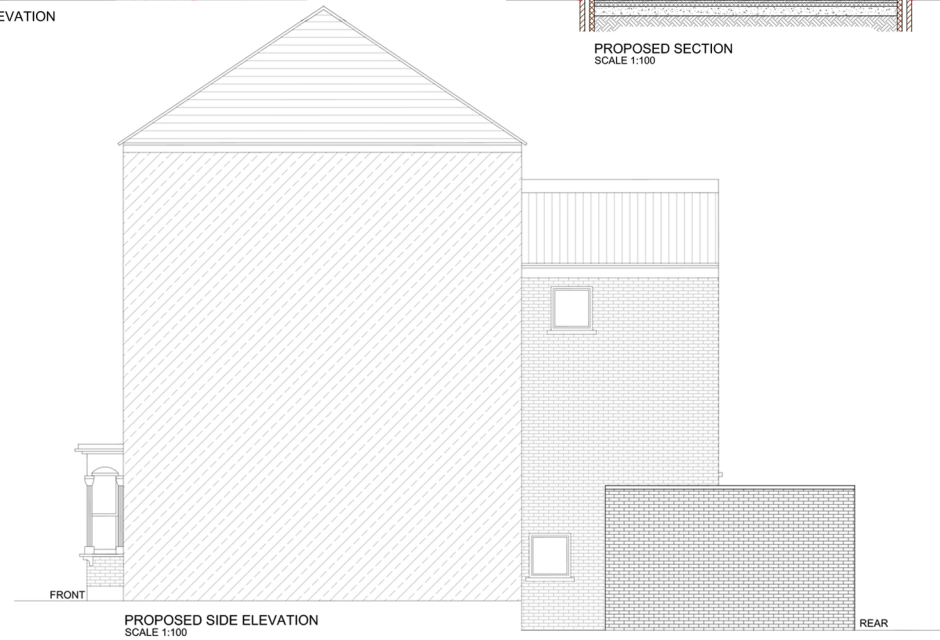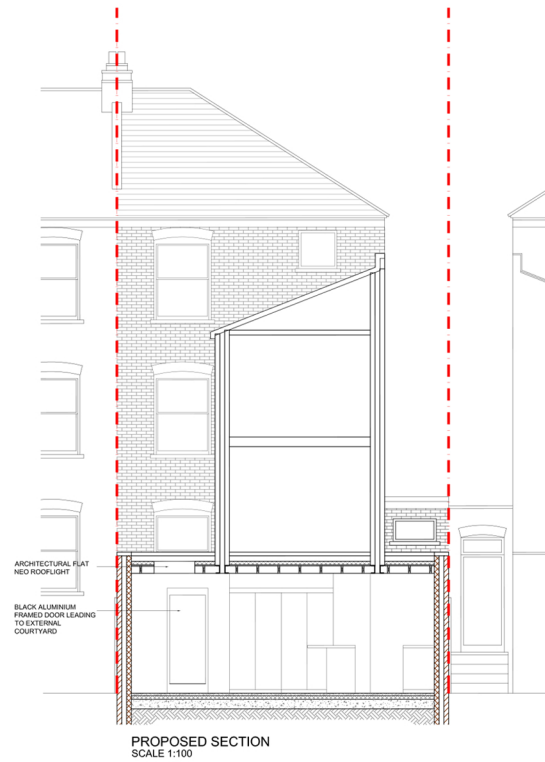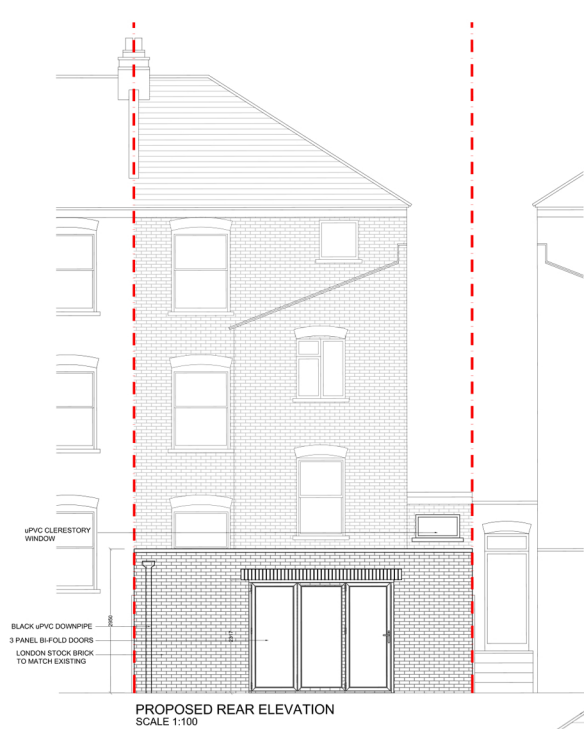

REV	DATE	NOTES

CLIENT	
PROJECT	DIGBY CRESCENT N4
DRAWING TITLE	PROPOSED SECTION

SCALE	1:100@A3	DRAWING NO.	PP-07	REV.	
DATE	27-02-15	DRAWN	LD		

0 1 2 3 4 5

Meters @ 1:100 @ A3

**buildteam**  
the side return extension company

Unit 1F  
26-32 Voltaire Road  
London SW4 6DH

T 020 7495 6561  
info@buildteam.com  
www.buildteam.com