

PROPOSED GROUND FLOOR PLAN
SCALE 1:50



REV	DATE	NOTES

CLIENT	CA
--------	----


PROJECT	64 FENWICK ROAD SE15
DRAWING TITLE	PROPOSED GROUND FLOOR PLAN

SCALE	1:50@A3	DRAWING NO.		REV.	
DATE	12-05-15	DRAWN	GOK		
<p>Meters @ 1:50@ A3</p>					


buildteam
the side return extension company

Unit 1F
26-32 Voltaire Road
London SW4 6DH

T 020 7495 6561
info@buildteam.com
www.buildteam.com

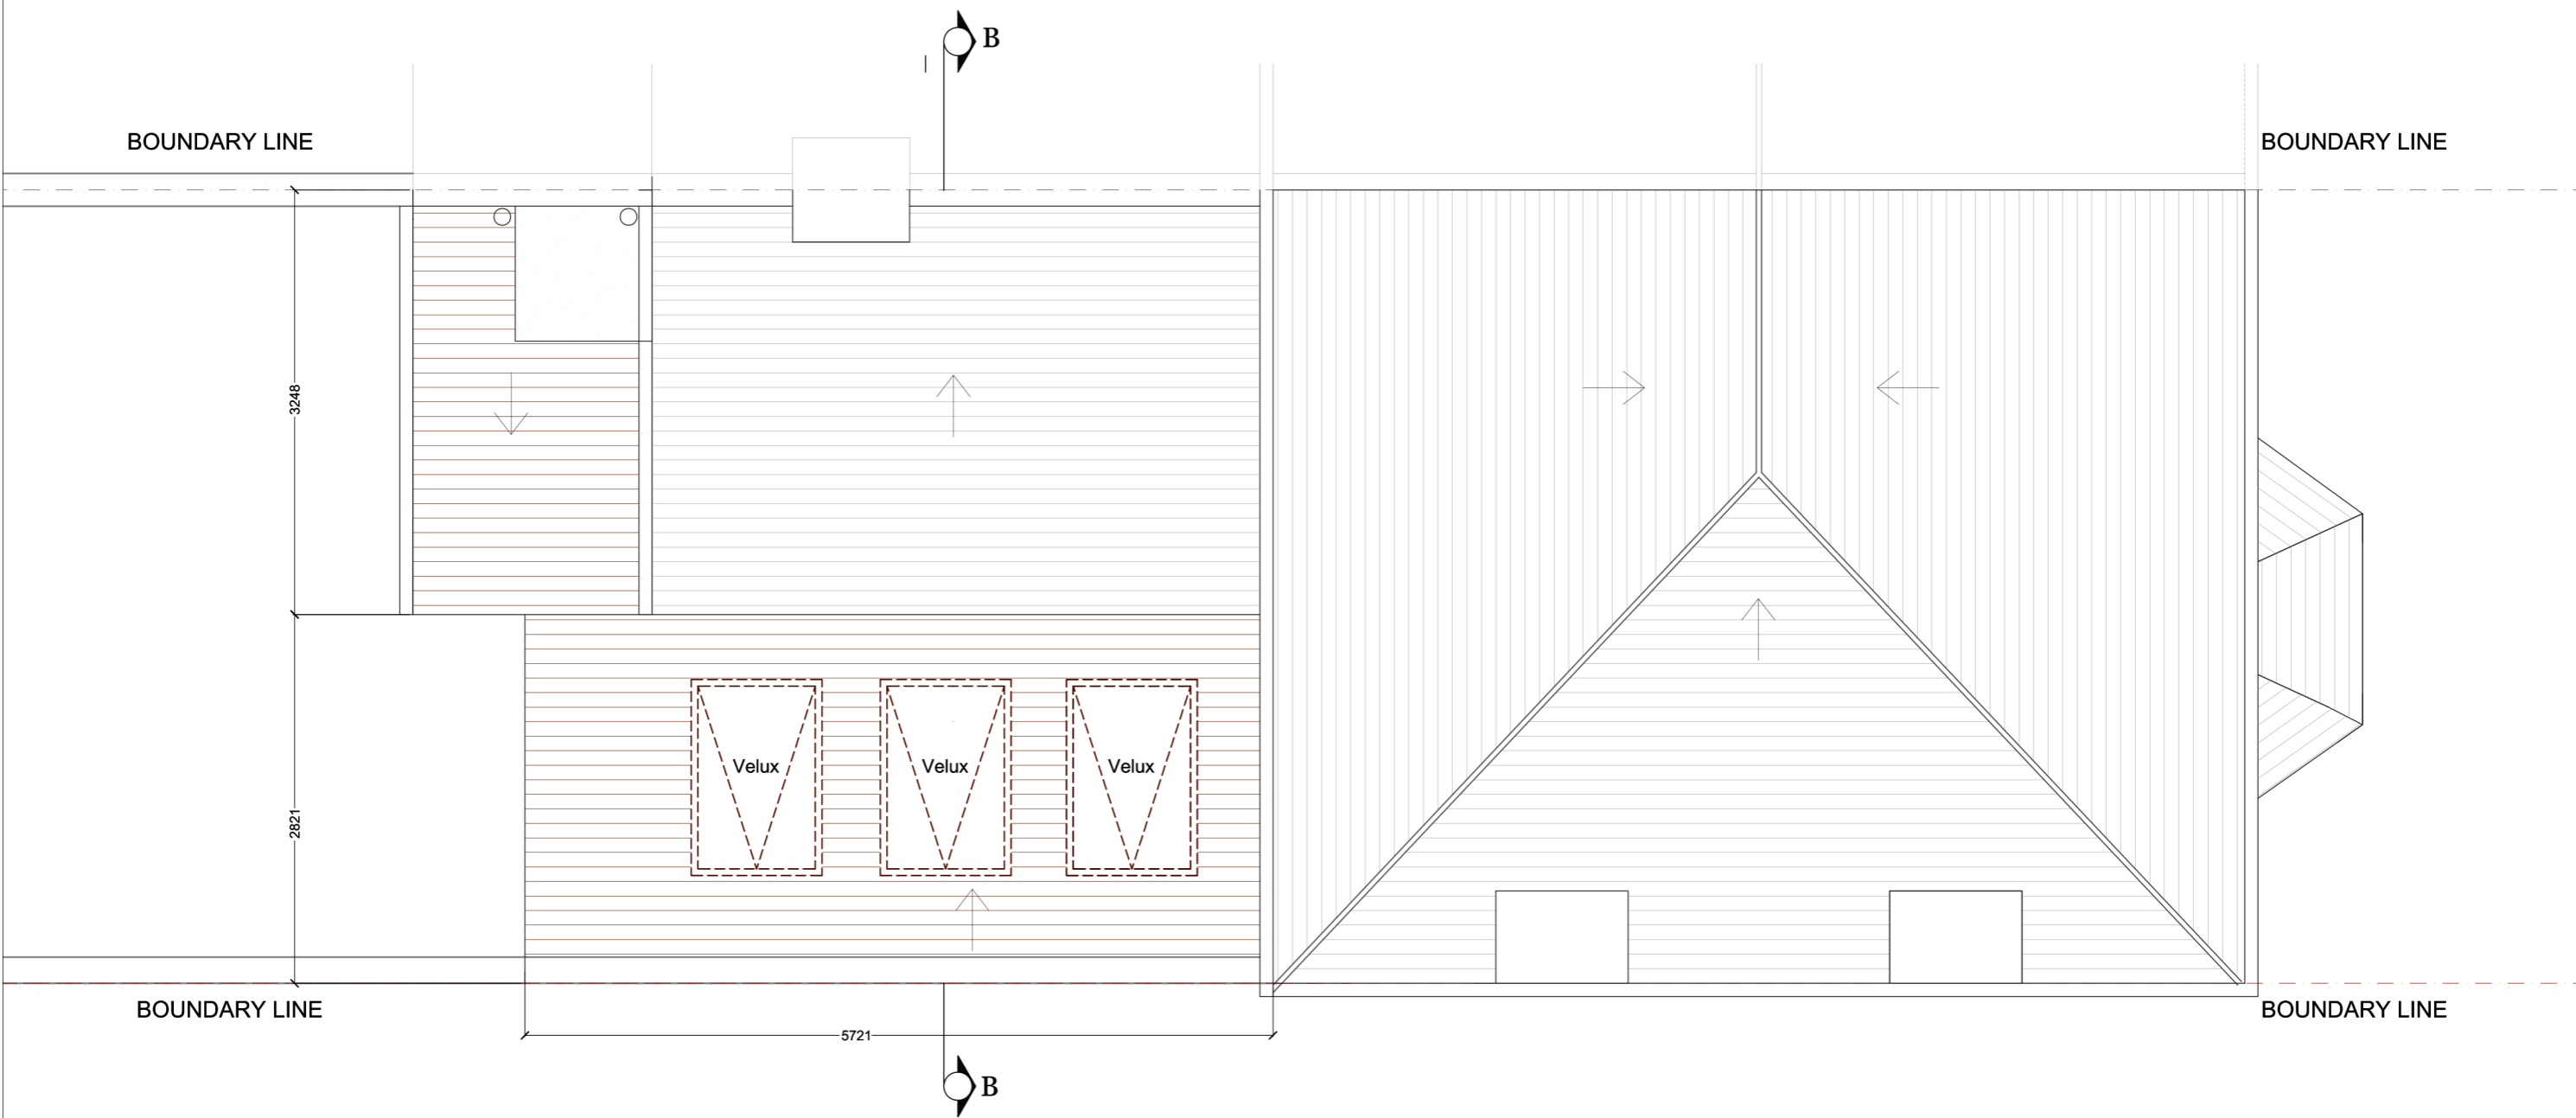

PROPOSED ROOF TOP PLAN
SCALE 1:50

 

REV	DATE	NOTES

CLIENT	CA
--------	----


PROJECT	64 FENWICK ROAD SE15
DRAWING TITLE	PROPOSED ROOF PLAN

SCALE	1:50@A3	DRAWING NO.		REV.	
DATE	14-05-15	DRAWN	GOK		
<p>Meters @ 1:50@ A3</p>					


buildteam
the side return extension company

Unit 1F
26-32 Voltaire Road
London SW4 6DH

T 020 7495 6561
info@buildteam.com
www.buildteam.com

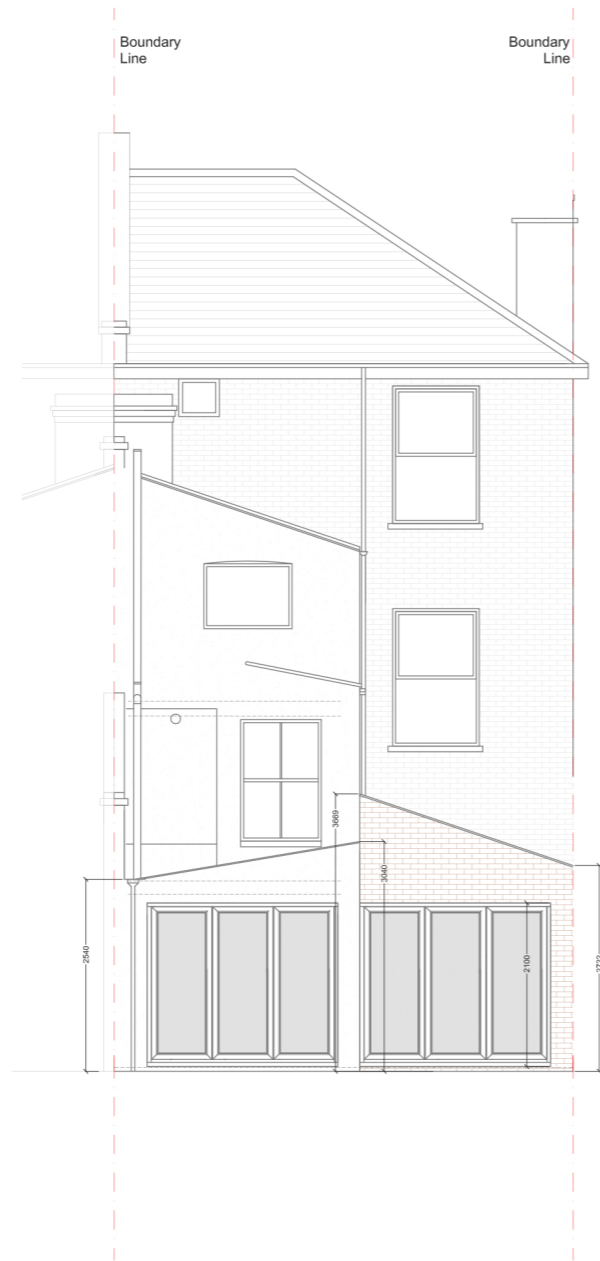

PROPOSED EAST ELEVATION
SCALE 1:100

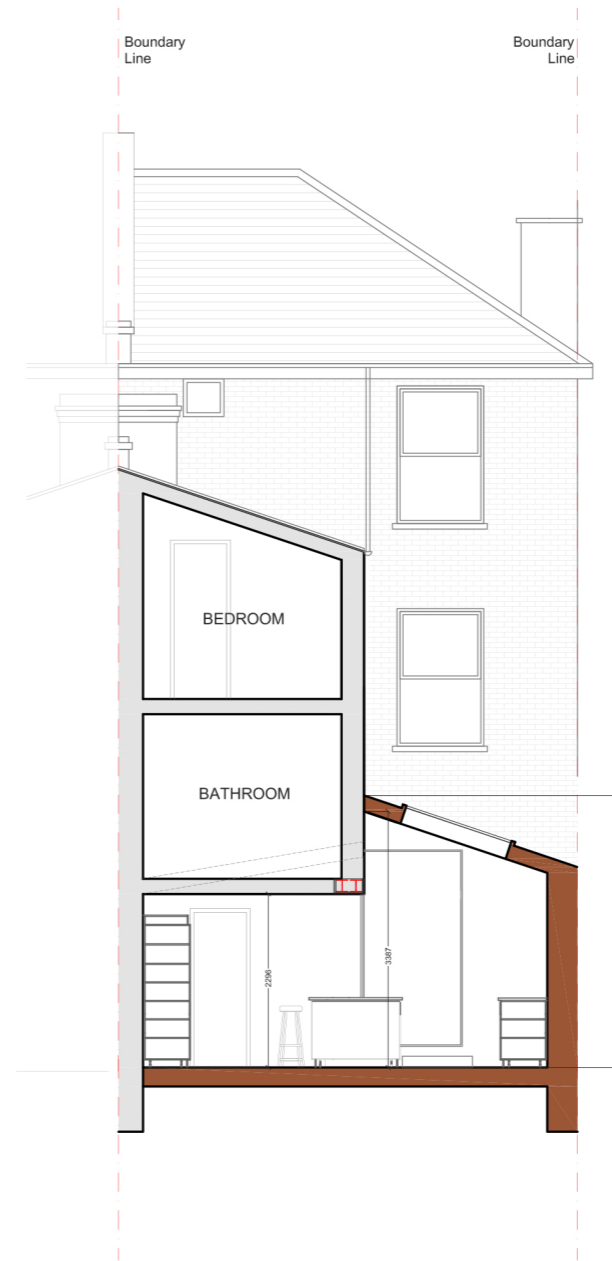

PROPOSED SECTION B:B
SCALE 1:100

REV	DATE	NOTES

CLIENT	CA
--------	----

PROJECT	64 FENWICK ROAD SE15
DRAWING TITLE	PROPOSED EAST ELEVATION AND SECTION B:B

SCALE	1:100@A3	DRAWING NO.		REV.	
DATE	14-05-15	DRAWN	GOK		
<p>Meters @ 1:100 @ A3</p>					

buildteam
the side return extension company

Unit 1F
26-32 Voltaire Road
London SW4 6DH

T 020 7495 6561
info@buildteam.com
www.buildteam.com