


BOUNDARY LINE

BOUNDARY LINE

FRONT

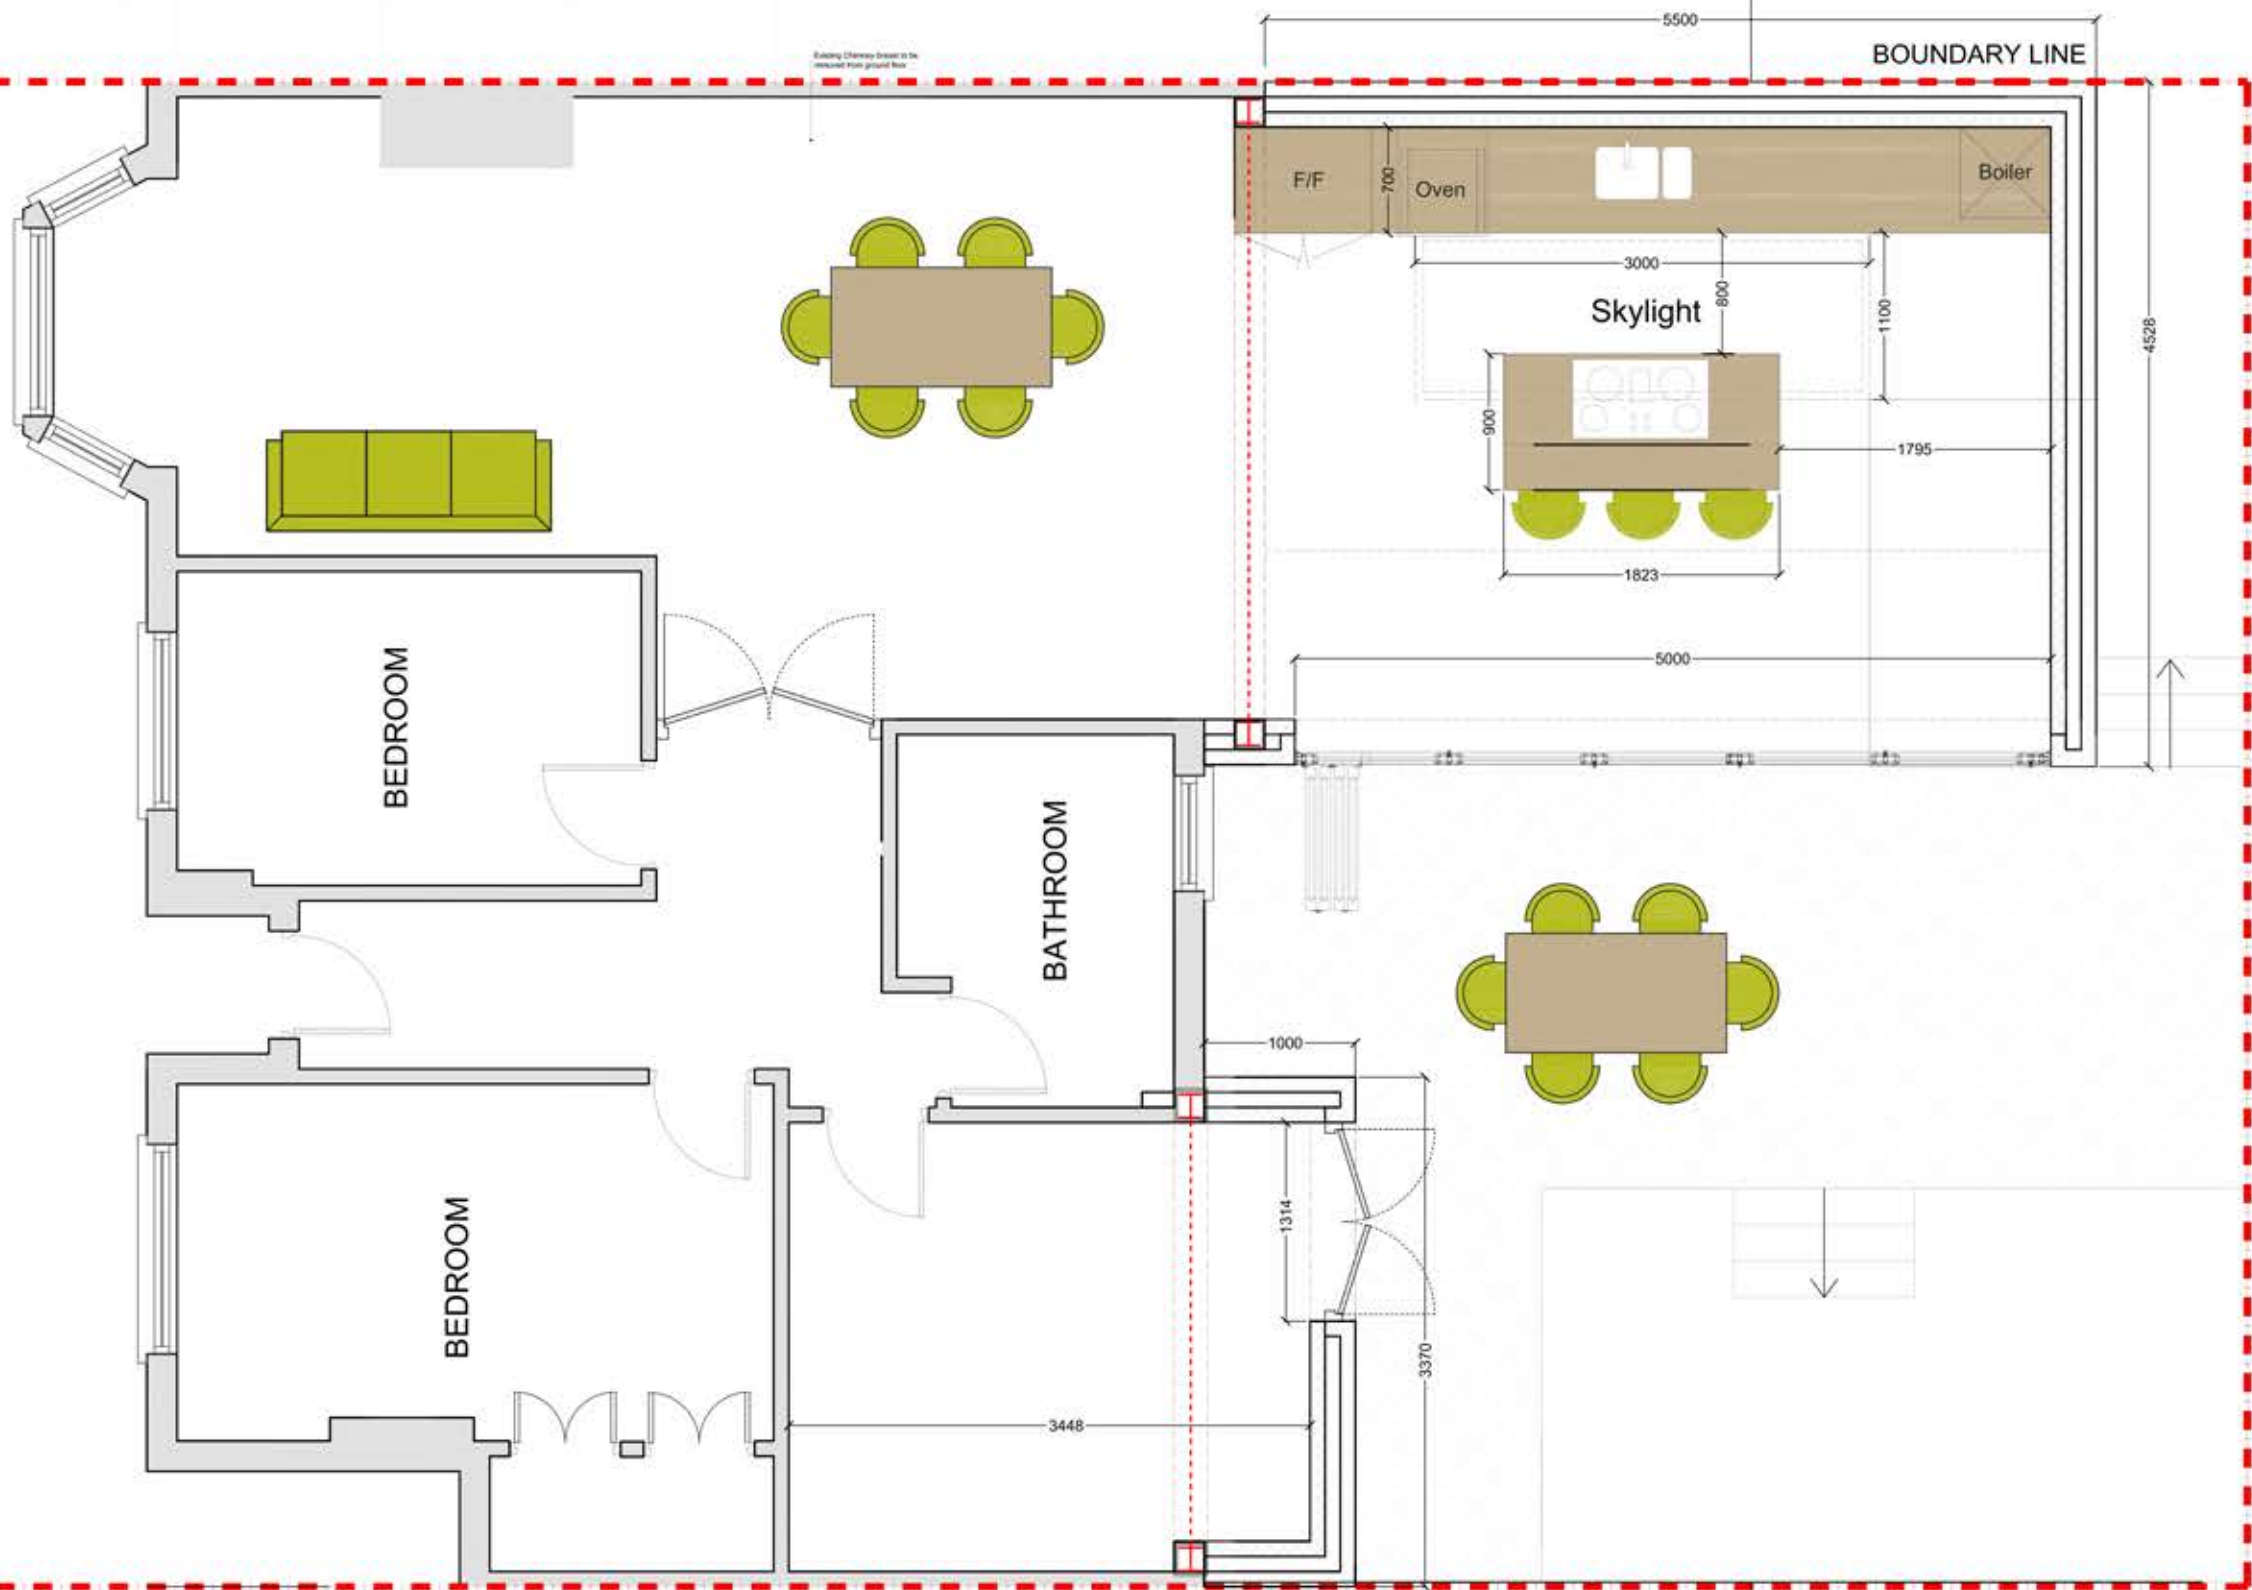

BOUNDARY LINE

BOUNDARY LINE

PROPOSED GROUND FLOOR
SCALE 1:50



REV	DATE	NOTES

CLIENT	JM & GD
DRAWING TITLE	PROPOSED GROUND FLOOR PLAN

PROJECT	17 FIELDVIEW SW18
SCALE	1:50@A3
DATE	21-05-15
DRAWN	SC

DRAWING NO.		REV.	
<p>Meters @ 1:50@A3</p>			

buildteam
the side return extension company


Unit 1F
26-32 Voltaire Road
London SW4 6DH

T 020 7495 6561
info@buildteam.com
www.buildteam.com

BOUNDARY LINE

BOUNDARY LINE

FRONT

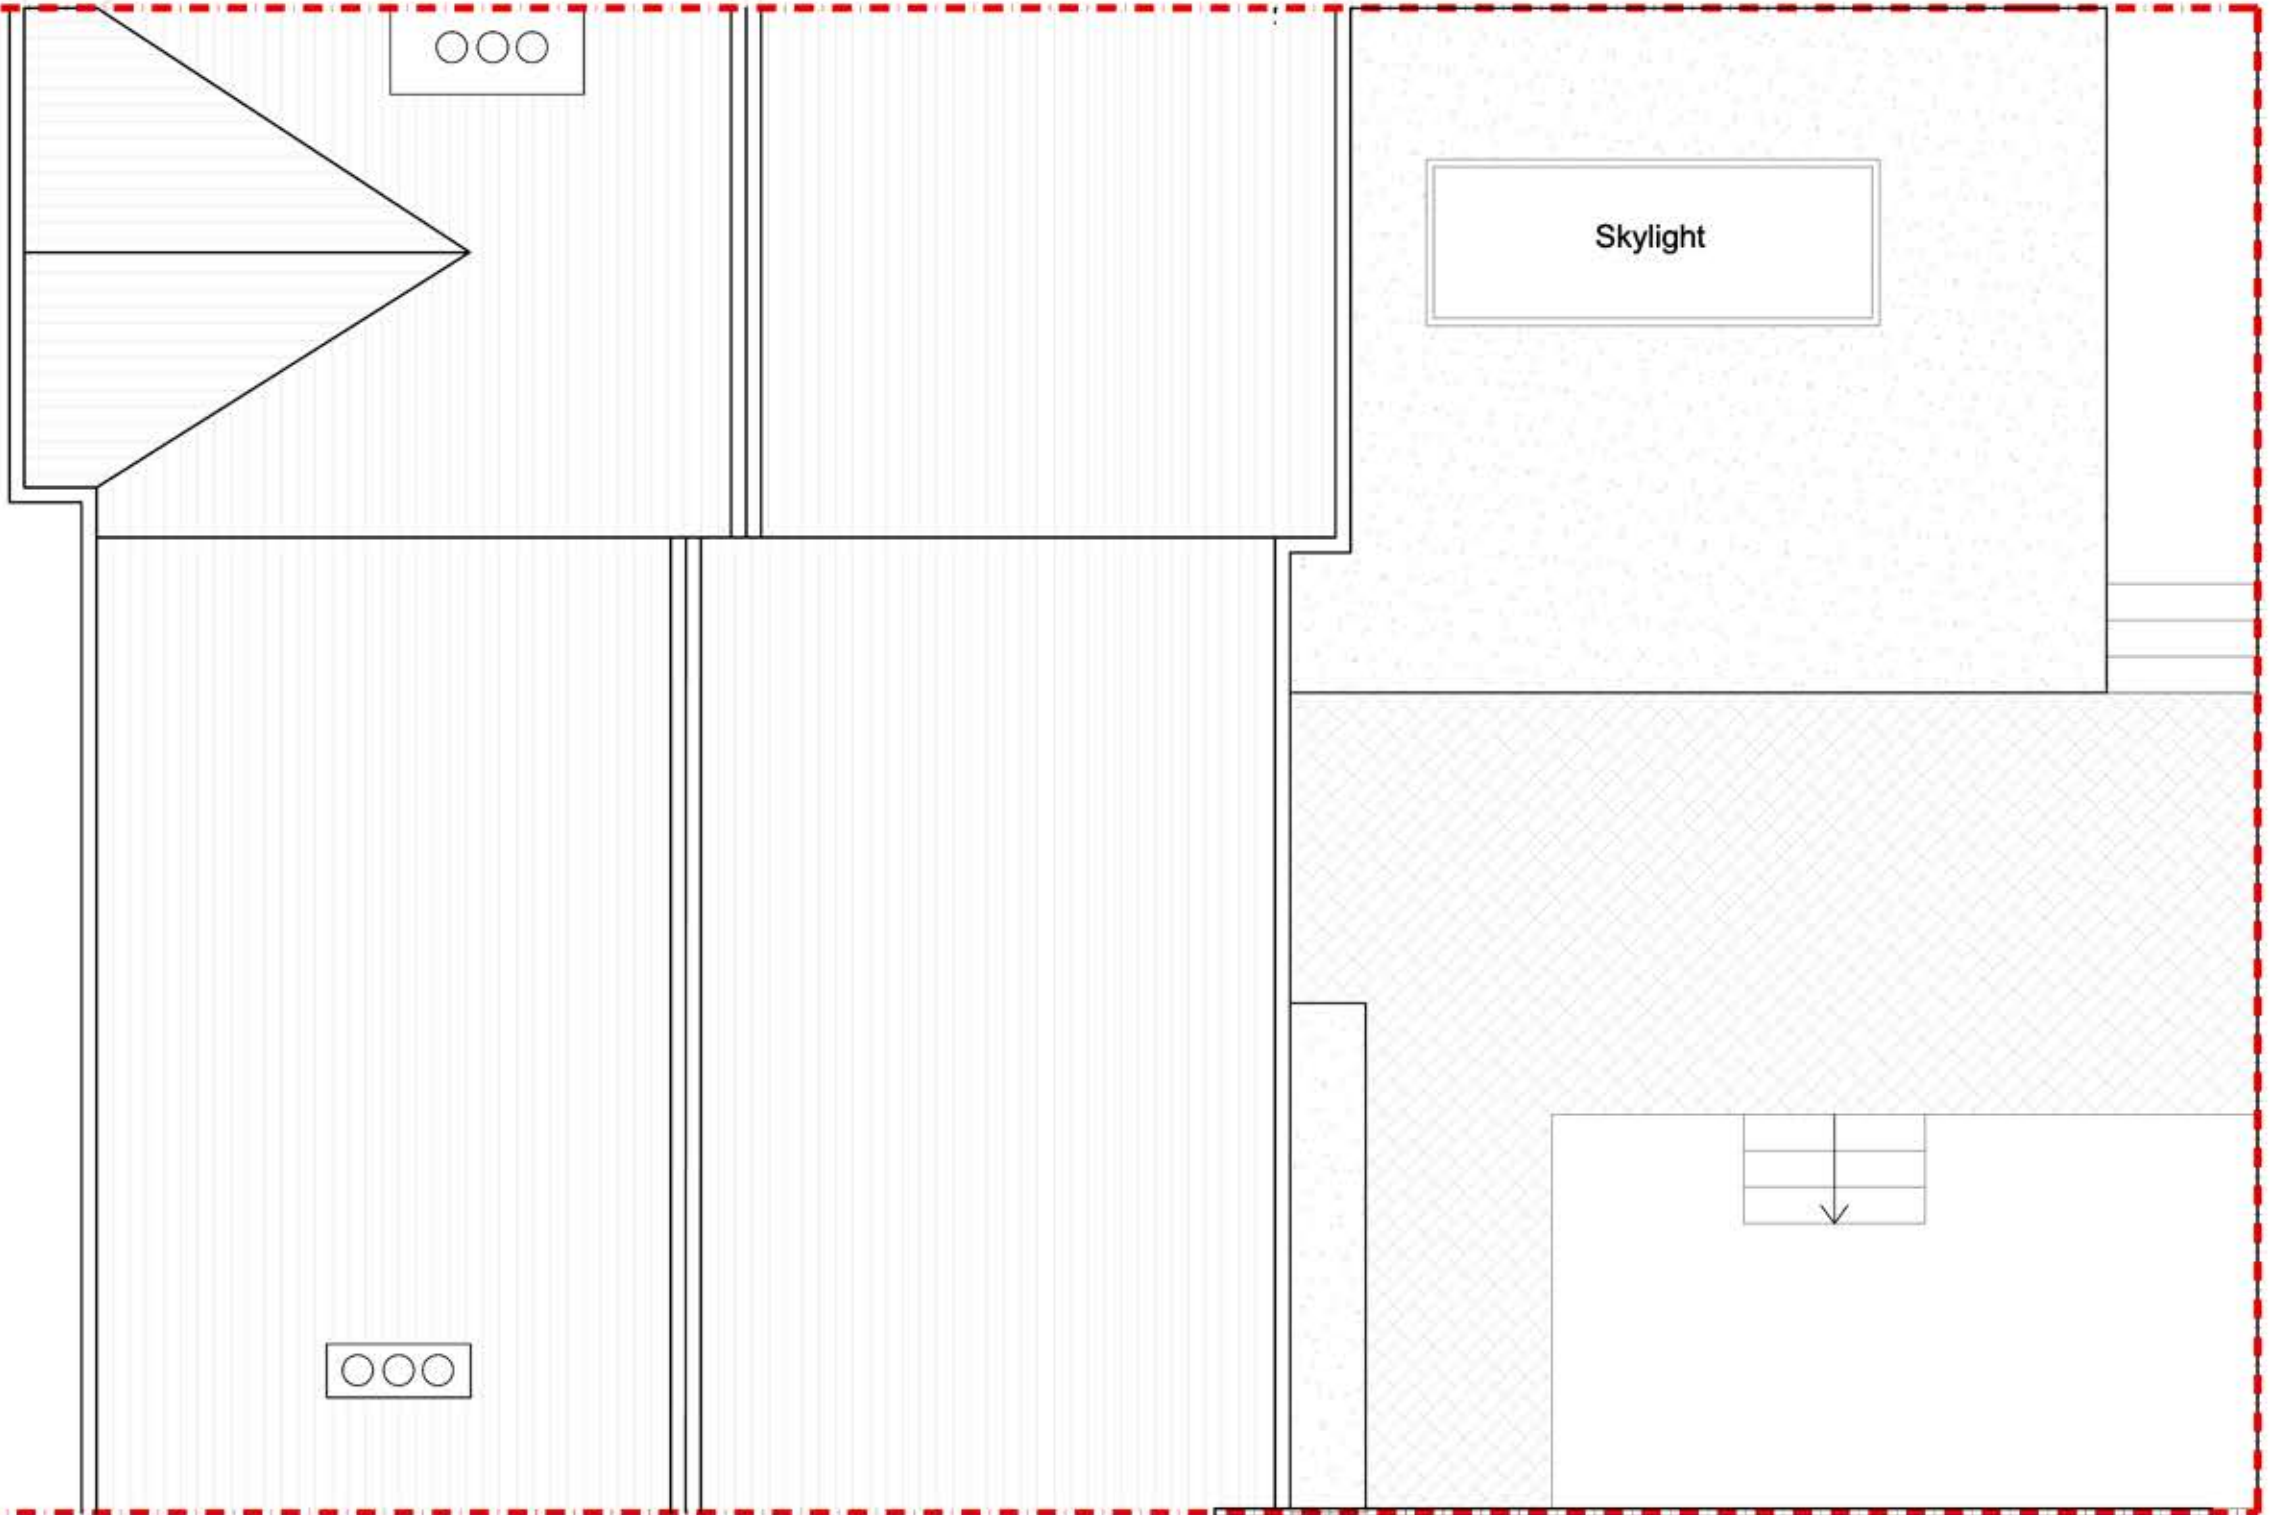

BOUNDARY LINE

BOUNDARY LINE



PROPOSED ROOF PLAN
SCALE 1:50

REV	DATE	NOTES

CLIENT	JM & GD
--------	---------

PROJECT	17 FIELDVIEW SW18
DRAWING TITLE	PROPOSED ROOF PLAN

SCALE	1:50@A3	DRAWING NO.		REV.	
DATE	21-05-15	DRAWN	SC		
<p>Meters @ 1:50@ A3</p>					

buildteam
the side return extension company

Unit 1F
26-32 Voltaire Road
London SW4 6DH

T 020 7495 6561
info@buildteam.com
www.buildteam.com



REV	DATE	NOTES

CLIENT	JM & GD
--------	---------

PROJECT	17 FIELDVIEW SW18
DRAWING TITLE	ELEVATIONS & SECTIONS

SCALE	1:100@A3	DRAWING NO.		REV.	
DATE	21-05-15	DRAWN	SC		
<p>Meters @ 1:100 @ A3</p>					

buildteam
the side return extension company

Unit 1F
26-32 Voltaire Road
London SW4 6DH

T 020 7495 6561
info@buildteam.com
www.buildteam.com