

REV	DATE	NOTES

CLIENT

AD

PROJECT

FOXBOURNE ROAD, SW17

DRAWING TITLE


PROPOSED GROUND FLOOR


SCALE	DRAWING NO.	REV.
1:100@A3		
DATE	DRAWN	
	SD	

designteam
the kitchen extension company

Unit 1F
26-32 Voltaire Road
London SW4 6DH

Tel: 0207 242 5353
hello@designteamldn.com
www.designteamldn.com


 


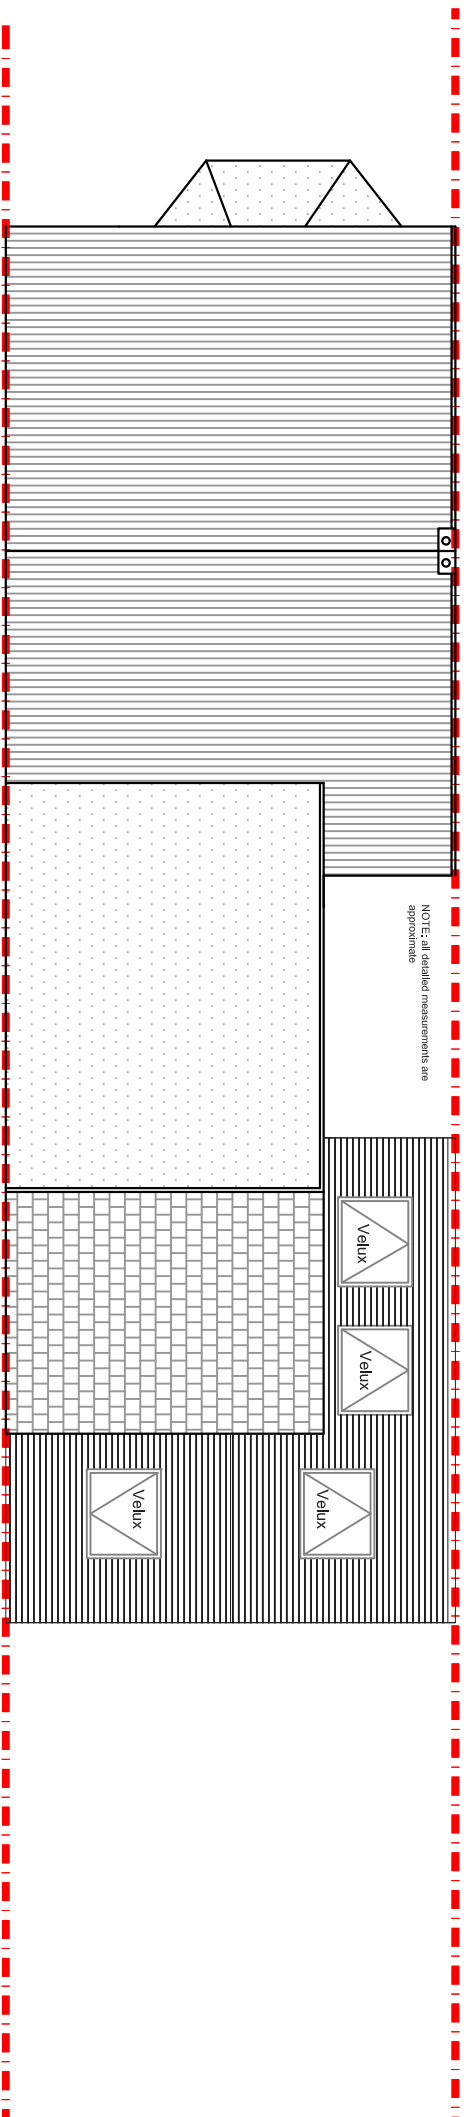

NOTE: All finished measurements are approximate

PROPOSED ROOF PLAN
SCALE 1:100

CLIENT	PROJECT		SCALE	DRAWING NO.	REV.
AD	FOXBOURNE ROAD, SW17		1:100@A3		
	DRAWING TITLE		DATE	DRAWN	
	PROPOSED ROOF PLAN		SD		
REV	DATE	NOTES	<p>Meters @ 1:100 @ A3</p>		
			<p>designteam the kitchen extension company Unit 1F 26-32 Voltaire Road London SW4 6DH Tel: 0207 242 5353 hello@designteamldn.com www.designteamldn.com</p>		

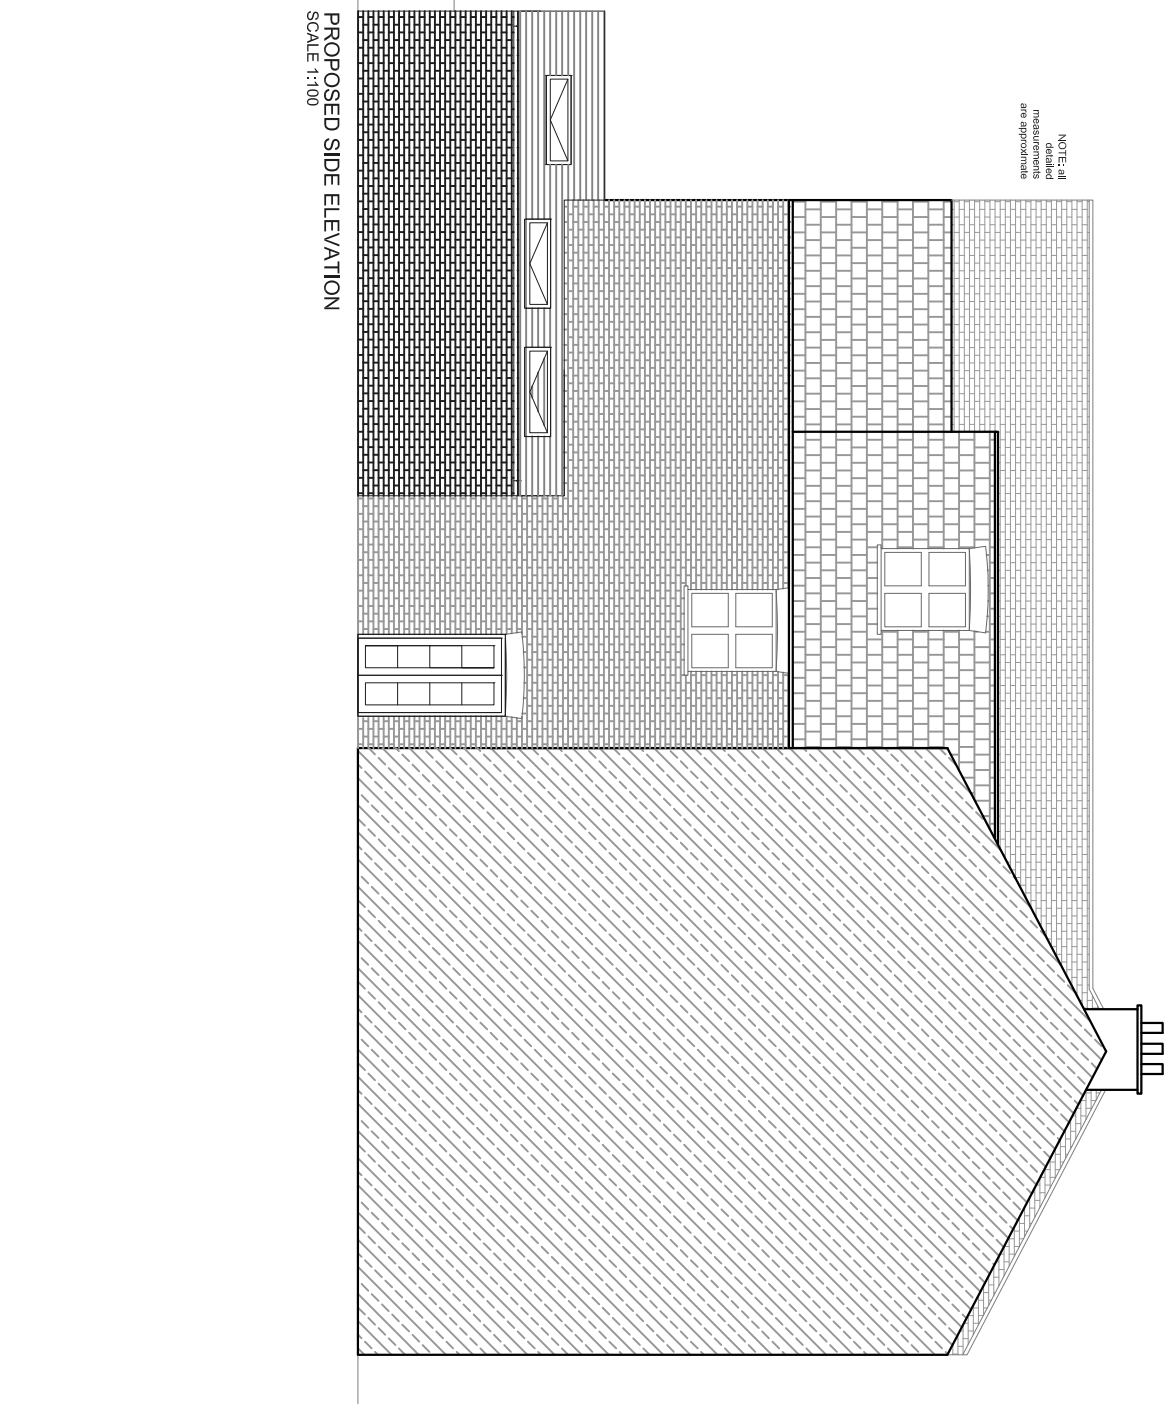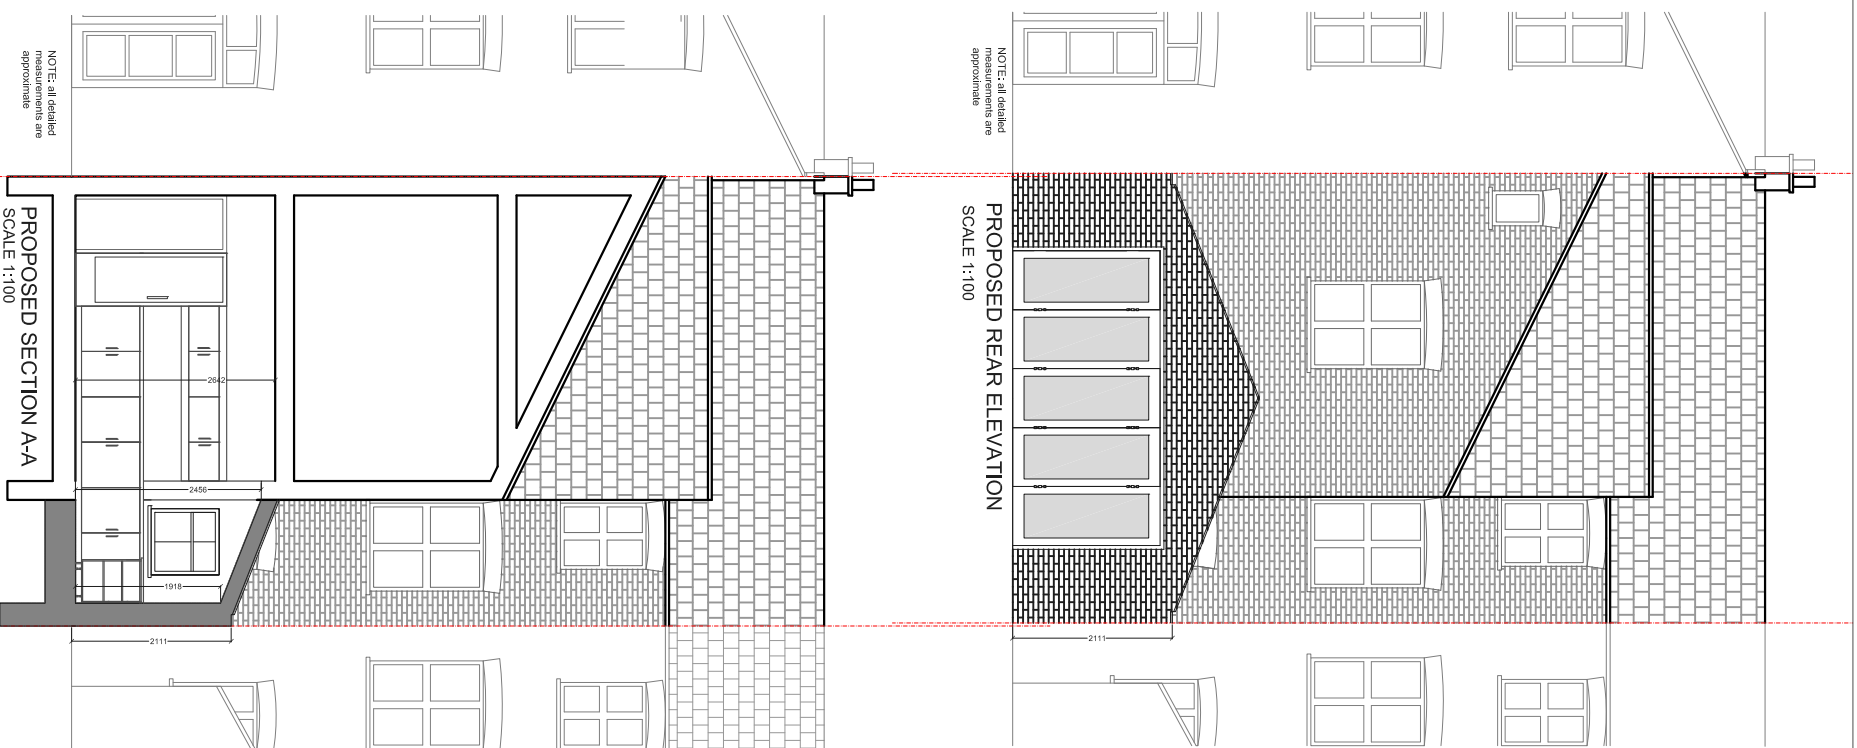

REV	DATE	NOTES

CLIENT

AD

PROJECT

FOXBOURNE ROAD, SW17

DRAWING TITLE

PROPOSED ELEVATIONS
AND SECTION

SCALE

1:100@A3


DRAWING NO.

REV.

DATE

DRAWN

SD

 

designteam
the kitchen extension company
Unit 1F
26-32 Voltaire Road
London SW4 6DH
Tel: 0207 242 5353
hello@designteamldn.com
www.designteamldn.com