

PROPOSED GROUND FLOOR PLAN
SCALE 1:50



REV	DATE	NOTES

CLIENT	GW
--------	----

PROJECT	FINSEN ROAD SE5 9AX
DRAWING TITLE	PROPOSED GROUND FLOOR


SCALE	1:50@A3	DRAWING NO.		REV.	
DATE	27-08-15	DRAWN	GOK		

0 0.5 1 1.5 2 2.5
Meters @ 1:50@ A3

buildteam
the side return extension company

Unit 1F
26-32 Voltaire Road
London SW4 6DH

T 020 7495 6561
info@buildteam.com
www.buildteam.com

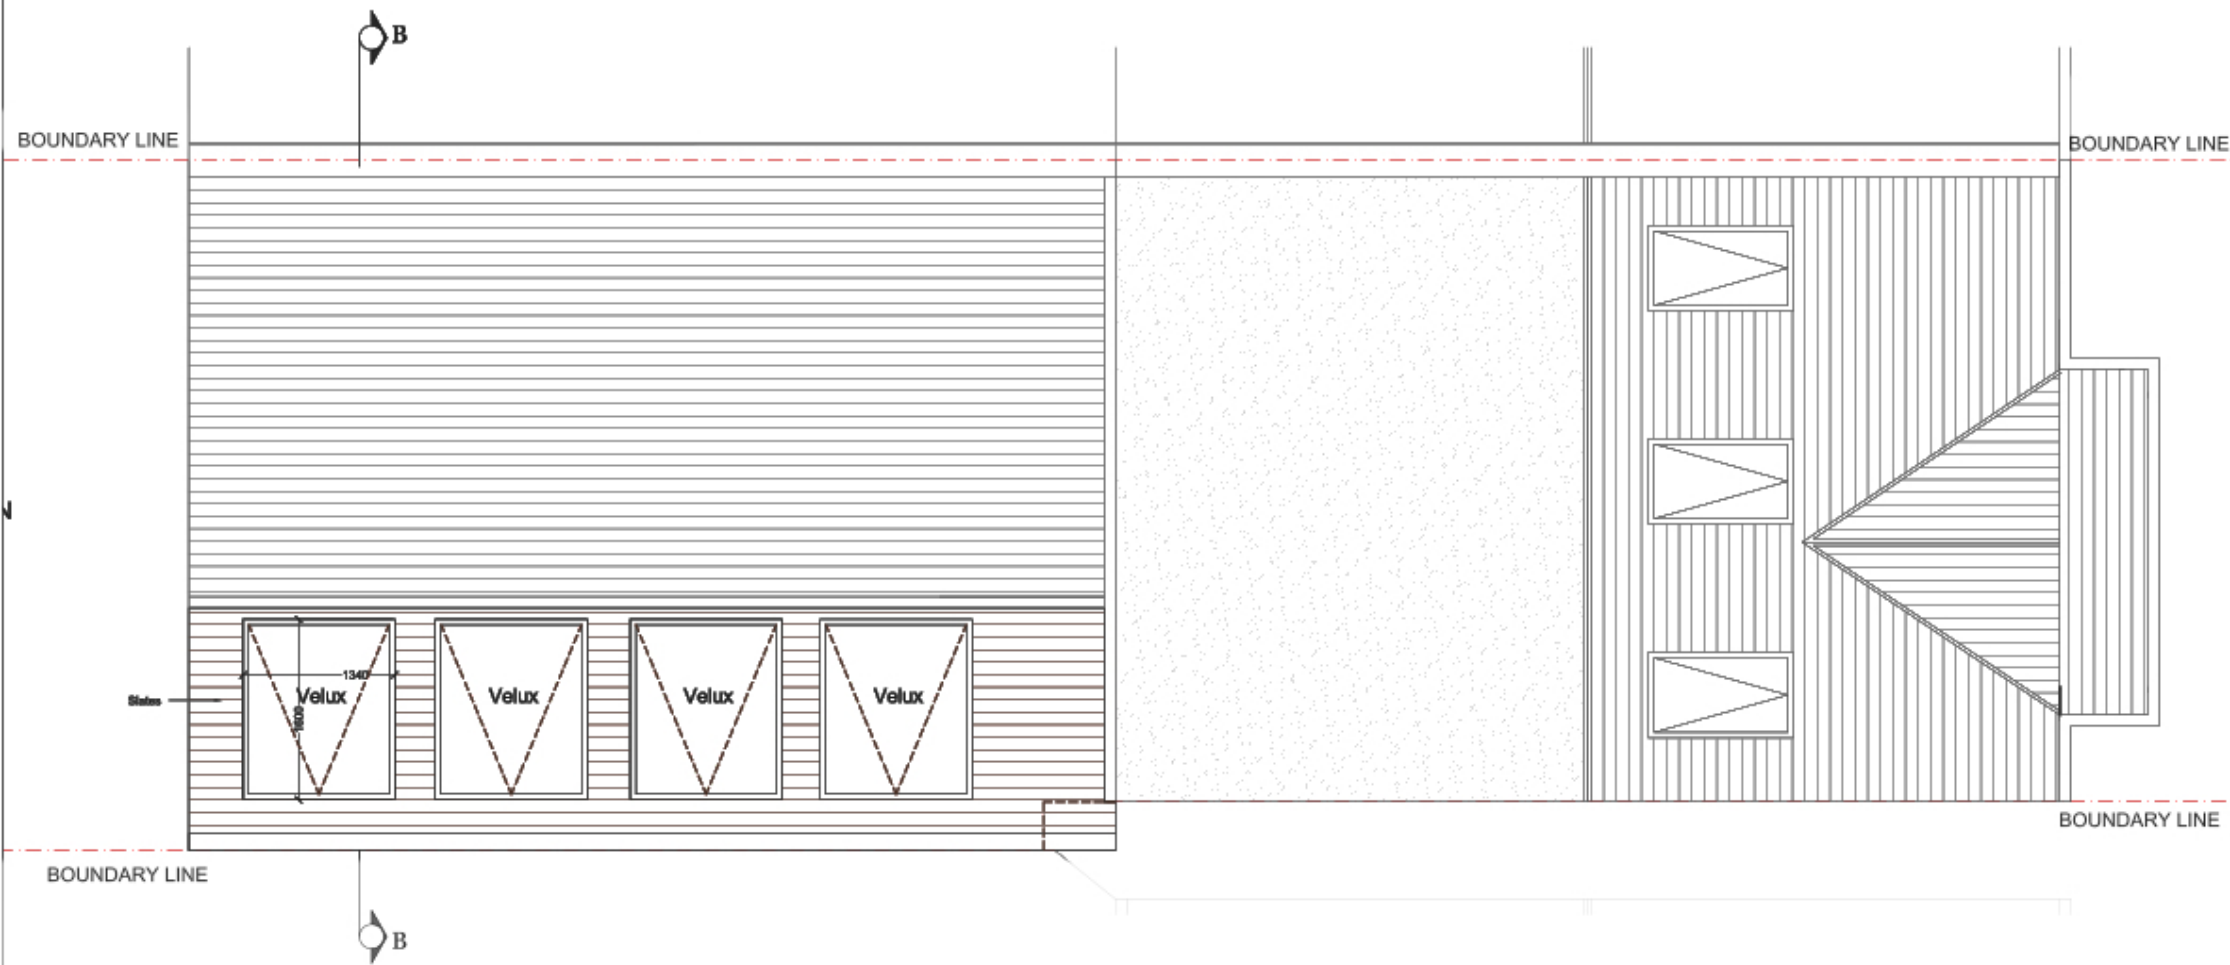

PROPOSED GROUND FLOOR PLAN
SCALE 1:50

REV	DATE	NOTES

CLIENT	GW
--------	----


PROJECT	18 FINSEN ROAD SE5 9AX
DRAWING TITLE	PROPOSED ROOF PLAN

SCALE	1:100@A3	DRAWING NO.		REV.	
DATE	28-08-15	DRAWN	GOK		
<p>Meters @ 1:50@ A3</p>					

buildteam
the side return extension company

Unit 1F
26-32 Voltaire Road
London SW4 6DH

T 020 7495 0561
info@buildteam.com
www.buildteam.com

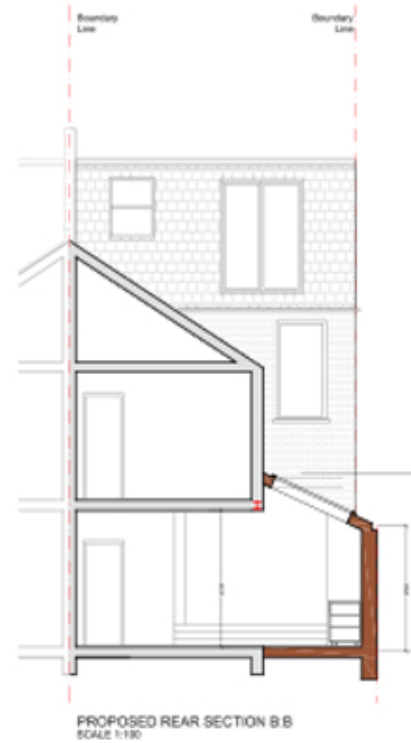

REV	DATE	NOTES

CLIENT	GW
--------	----

PROJECT	18 FINSEN ROAD SE5 9AX
DRAWING TITLE	PROPOSED SIDE ELEVATION

SCALE	1:100@A3	DRAWING NO.	REV.
DATE	28-08-15	DRAWN	GOK
<p>Meters @ 1:100 @ A3</p>			

buildteam
the side return extension company

Unit 3F
26-32 Voltaire Road
London SW4 6DH

T 020 7495 6561
info@buildteam.com
www.buildteam.com