

PROPOSED GROUND FLOOR  
SCALE 1:100



REV	DATE	NOTES

CLIENT	MO
--------	----


PROJECT	FLAT 1 75 GAUDEN ROAD SW4
DRAWING TITLE	PROPOSED GROUND FLOOR PLAN

SCALE	DRAWING NO.	REV.
DATE 10-06-15	DRAWN GO	

**buildteam**  
the side return extension company

Unit 1F  
26-32 Voltaire Road  
London SW4 6DH

T 020 7495 6561  
info@buildteam.com  
www.buildteam.com

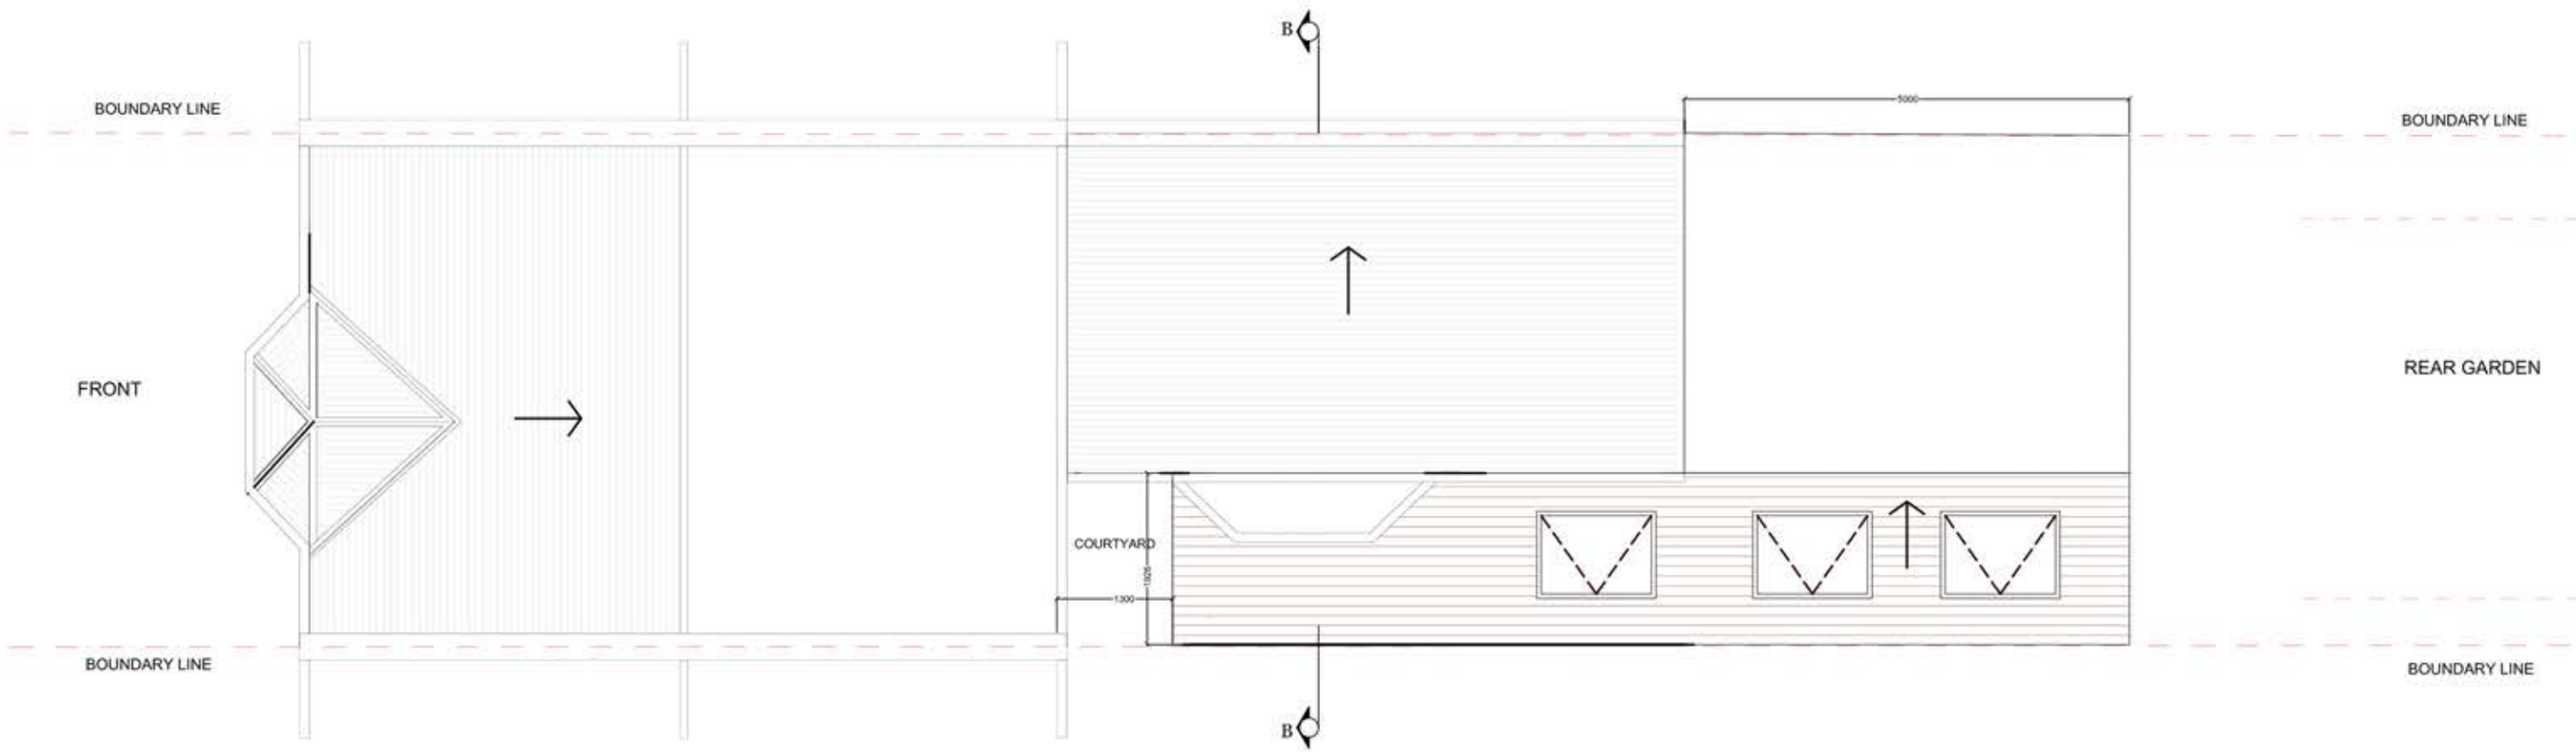

PROPOSED ROOF PLAN  
SCALE 1:100




			CLIENT	MO	PROJECT	FLAT 1 75 GAUDEN ROAD SW4		SCALE		DRAWING NO.	REV.
					DRAWING TITLE	PROPOSED ROOF PLAN		DATE	10-06-15	DRAWN	GO
REV.	DATE	NOTES									


**buildteam**  
the side return extension company

Unit 1F  
26-32 Voltaire Road  
London SW4 6DH

T 020 7495 6561  
info@buildteam.com  
www.buildteam.com

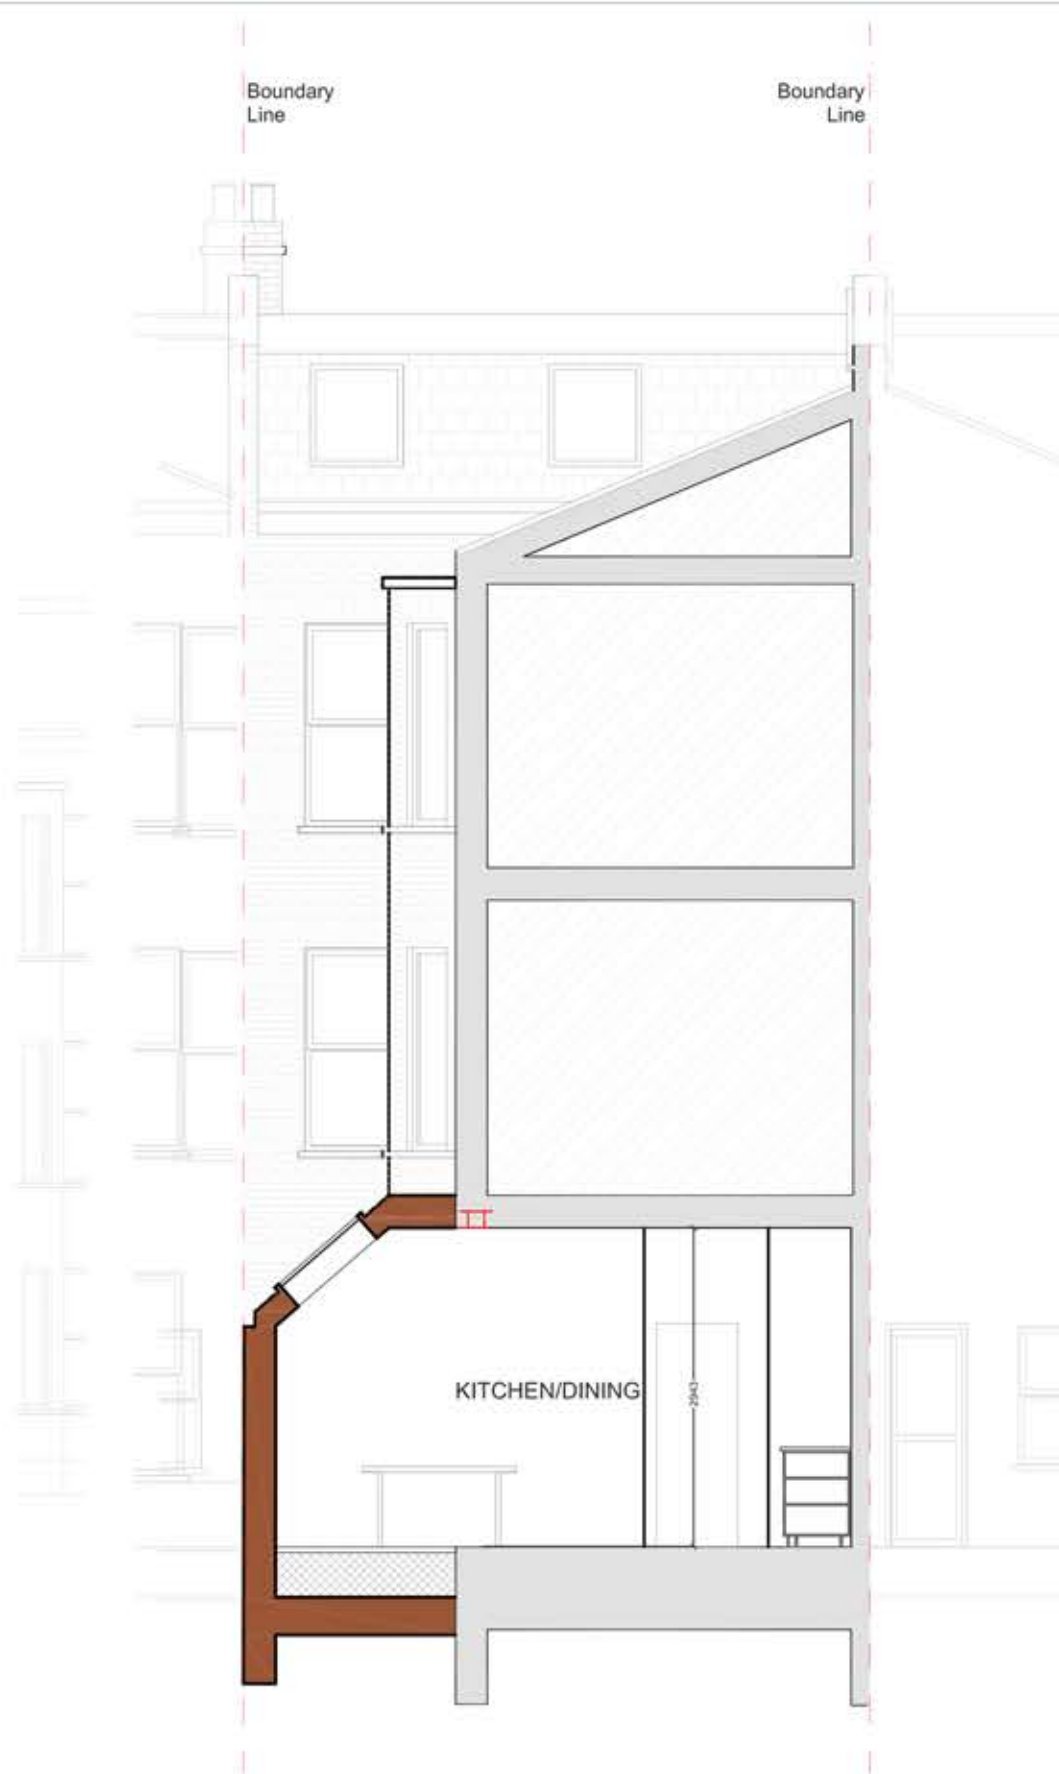

PROPOSED SECTION BB  
SCALE 1:100

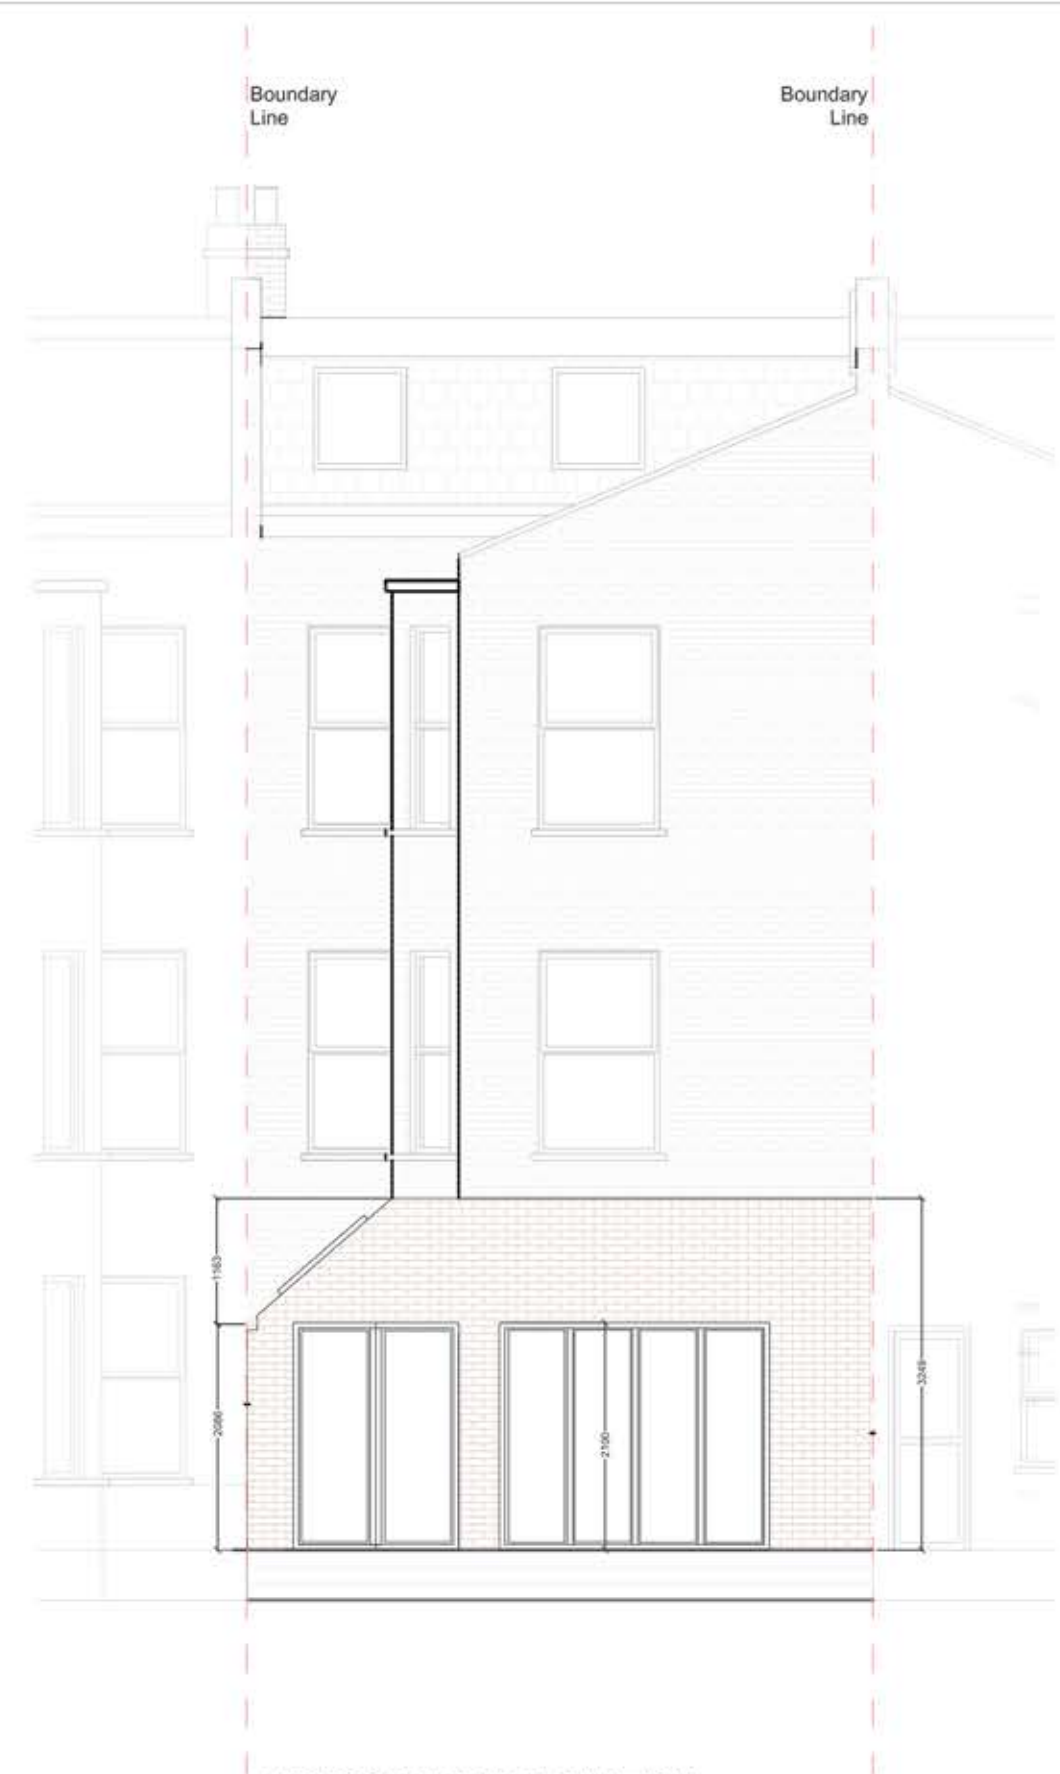

PROPOSED REAR ELEVATION  
SCALE 1:100

REV	DATE	NOTES

CLIENT	MO
--------	----

PROJECT	FLAT 1 75 GAUDEN ROAD SW4
DRAWING TITLE	PROPOSED REAR ELEVATION AND SECTION B:B

SCALE	1:100@A3	DRAWING NO.		REV.	
DATE	10-06-15	DRAWN	GO		
<p>Meters @ 1:200 A3</p>					

**buildteam**  
the side return extension company

Unit 1F  
26-32 Voltaire Road  
London SW4 6DH

T 020 7495 6561  
info@buildteam.com  
www.buildteam.com