

PROPOSED GROUND FLOOR PLAN  
SCALE 1:50



REV	DATE	NOTES

CLIENT	RL & JG
--------	---------


PROJECT	54 MORTON ROAD N1
DRAWING TITLE	PROPOSED GROUND FLOOR PLAN

SCALE	1:50@A3	DRAWING NO.	REV.
DATE	08-05-15	DRAWN	GOK
<p>Meters @ 1:50@ A3</p>			

**buildteam**  
the side return extension company

Unit 1F  
26-32 Voltaire Road  
London SW4 6DH

T 020 7495 6561  
info@buildteam.com  
www.buildteam.com

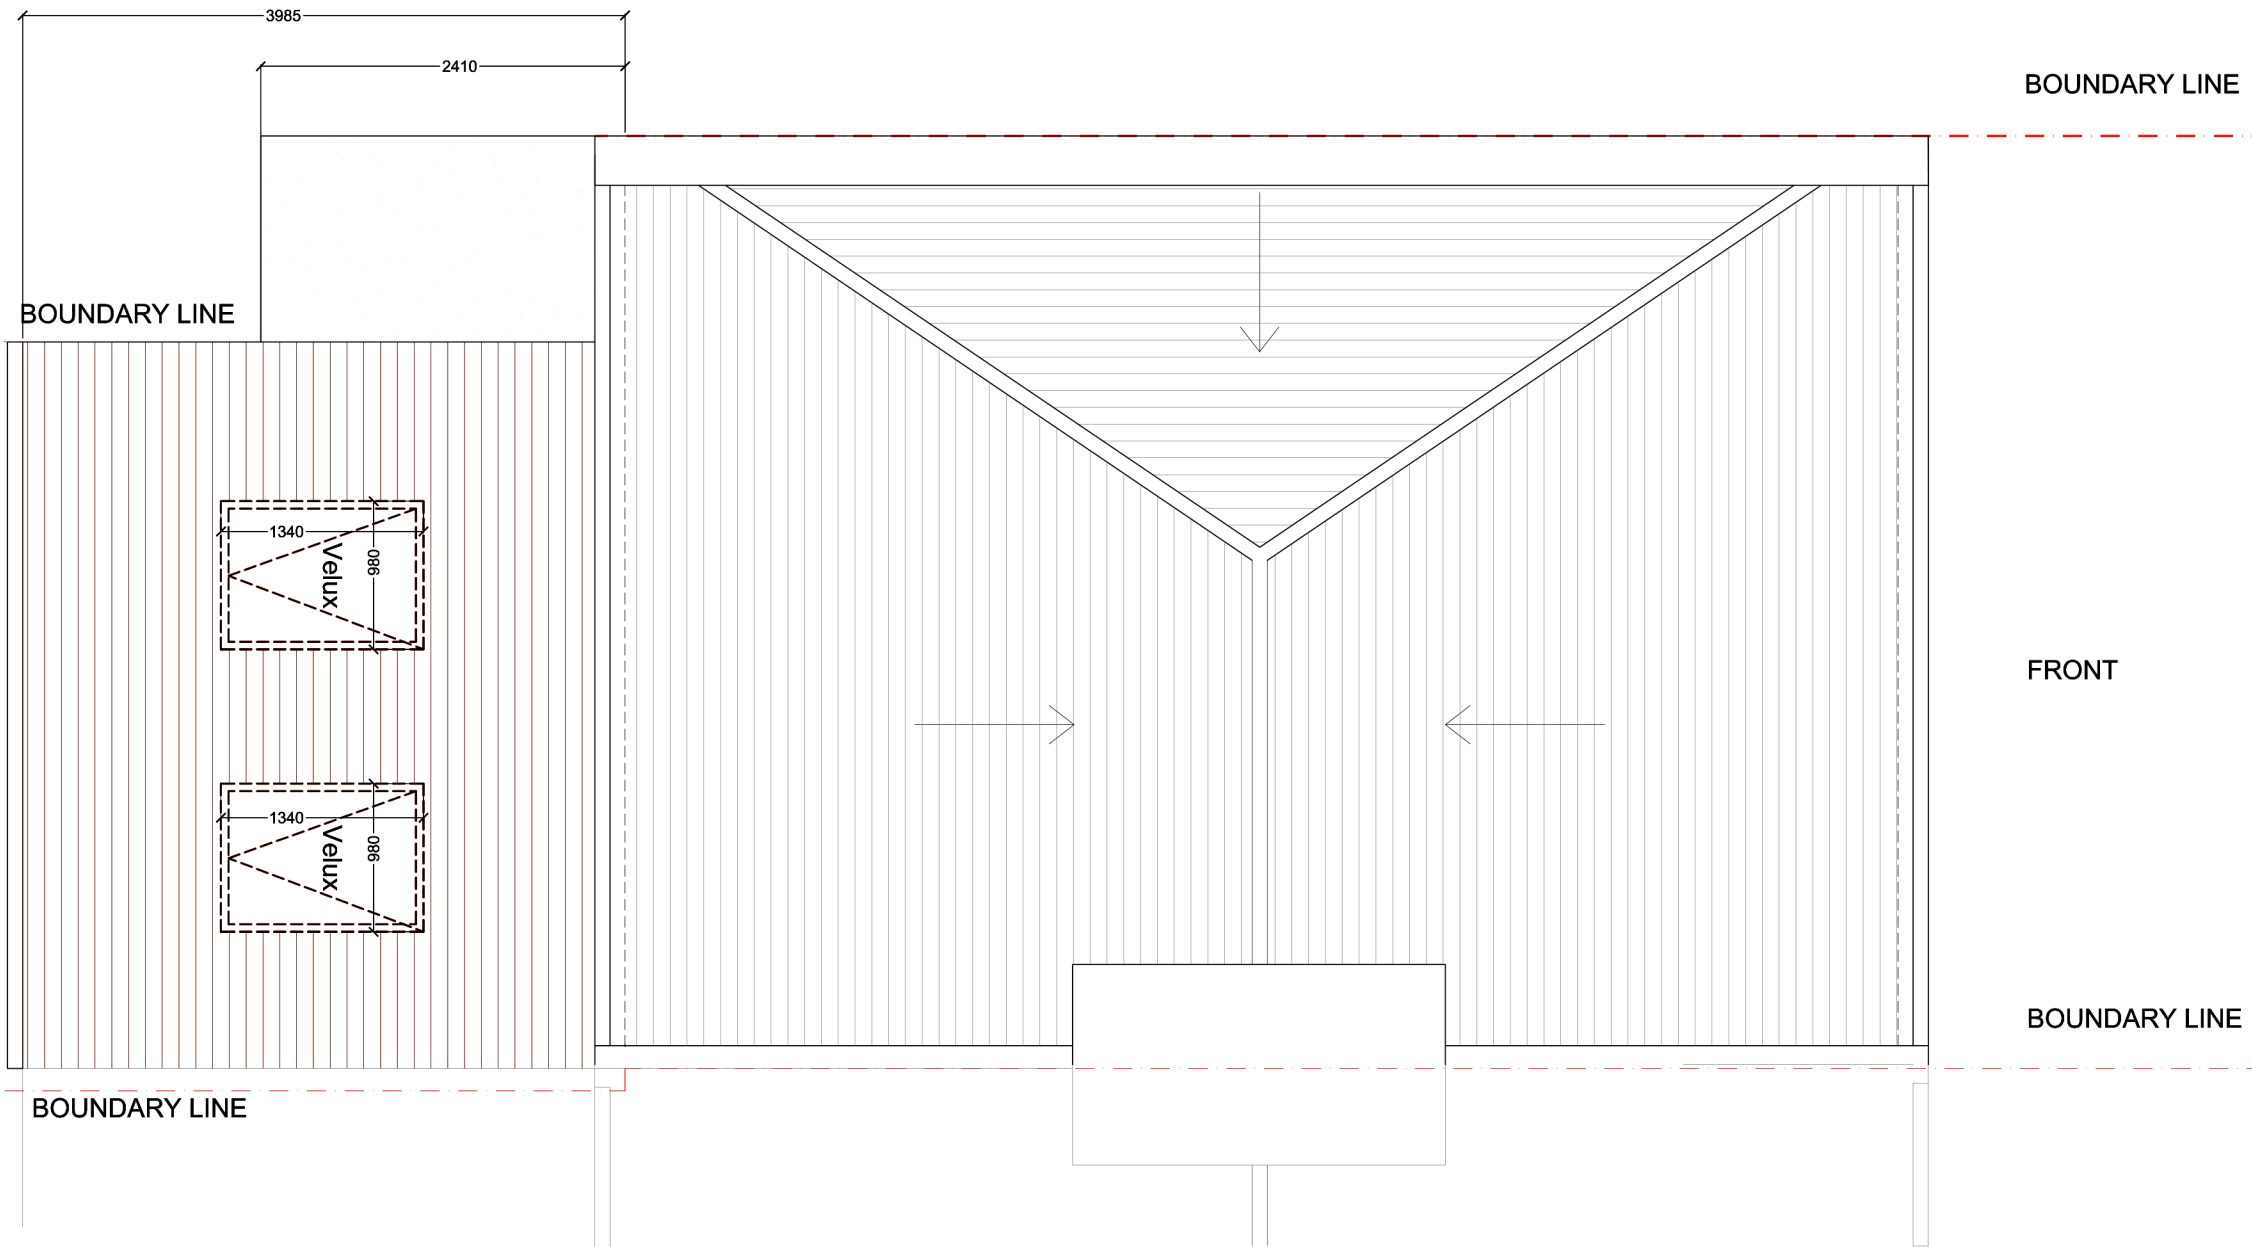

**PROPOSED ROOF PLAN**  
SCALE 1:50



REV	DATE	NOTES

CLIENT	RL & JG
--------	---------

PROJECT	54 MORTON ROAD N1
DRAWING TITLE	PROPOSED ROOF PLAN

SCALE	1:50@A3	DRAWING NO.	REV.
DATE	08-05-15	DRAWN	GOK
<p>Meters @ 1:50@ A3</p>			


**buildteam**  
the side return extension company

Unit 1F  
26-32 Voltaire Road  
London SW4 6DH

T 020 7495 6561  
info@buildteam.com  
www.buildteam.com



PROPOSED SOUTH EAST ELEVATION  
SCALE 1:100

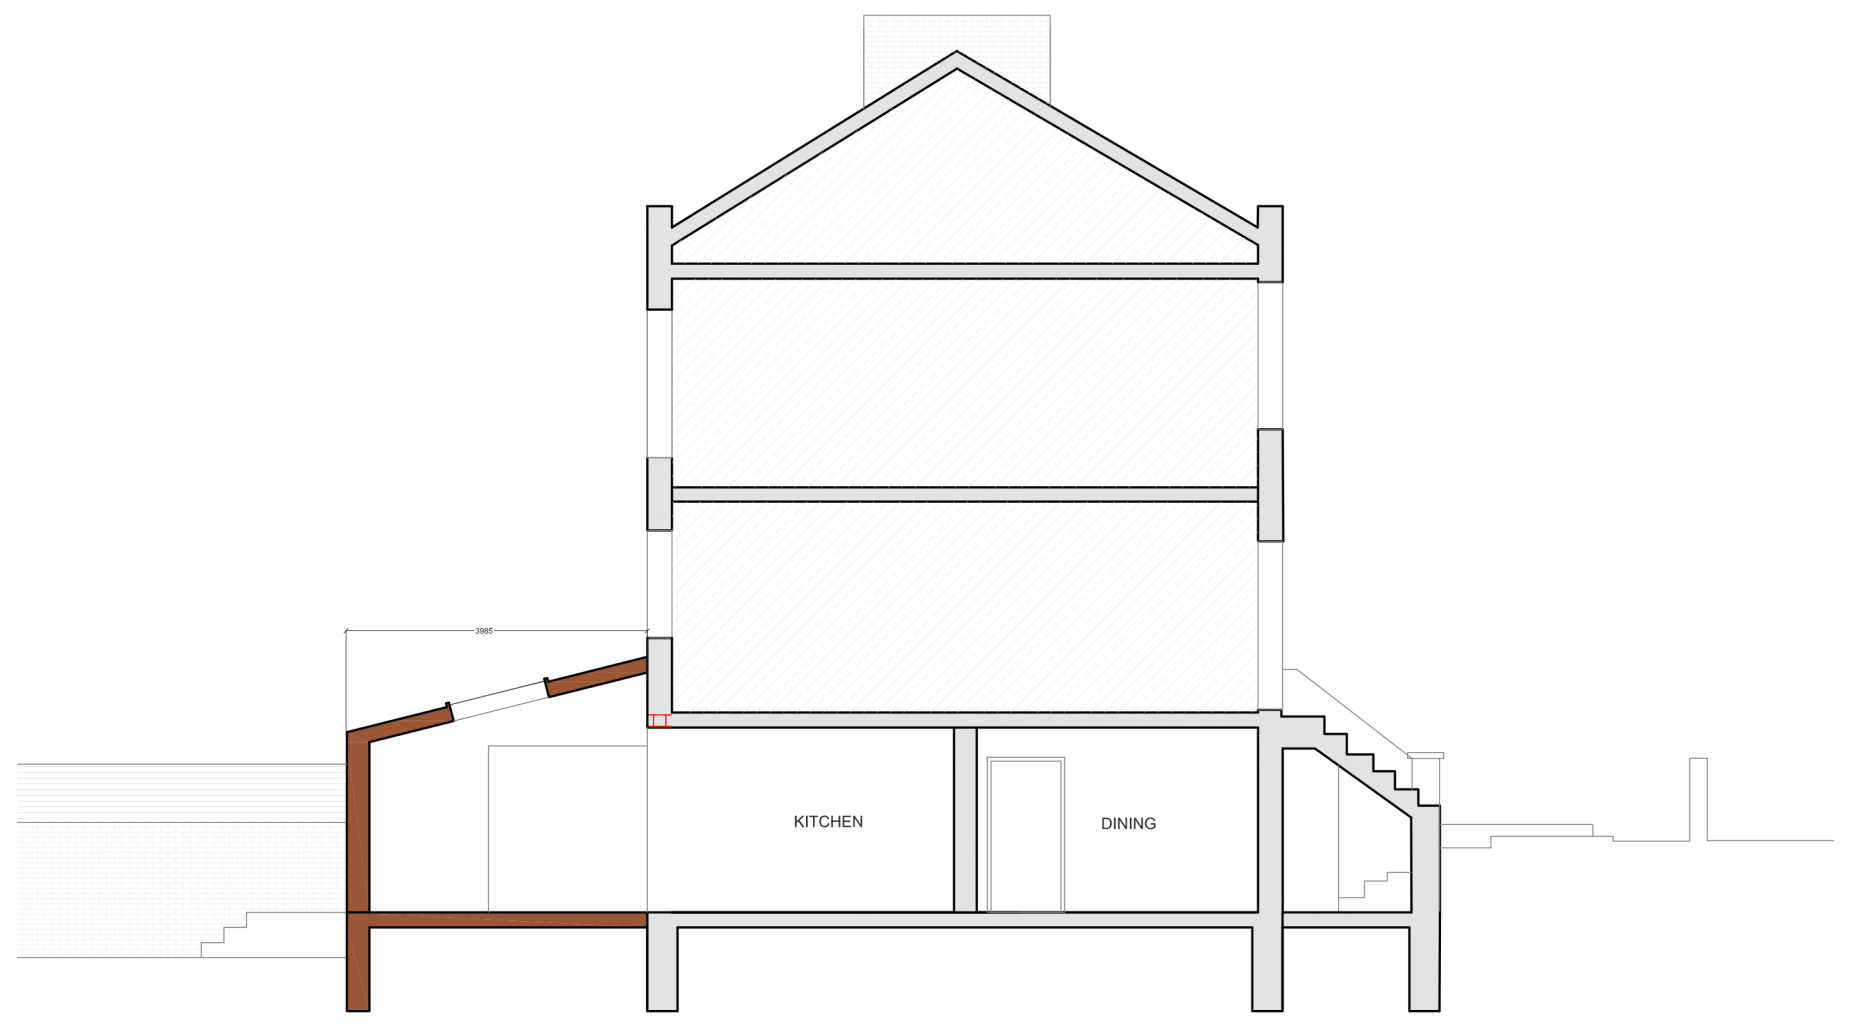

PROPOSED SECTION A:A  
SCALE 1:100



REV	DATE	NOTES

CLIENT	<b>RL &amp; JG</b>
--------	--------------------

PROJECT	<b>54 MORTON ROAD N1</b>
DRAWING TITLE	<b>PROPOSED SOUTH EAST ELEVATION &amp; SECTION A:A</b>

SCALE	1:100@A3	DRAWING NO.		REV.	
DATE	08-05-15	DRAWN	GOK		
<p>Meters @ 1:100 @ A3</p>					

**buildteam**  
the side return extension company

Unit 1F  
26-32 Voltaire Road  
London SW4 6DH

T 020 7495 6561  
info@buildteam.com  
www.buildteam.com