




BOUNDARY LINE

NOTE: all detailed measurements are approximate

PROPOSED ROOF PLAN
SCALE 1:50



REV	DATE	NOTES	DRAWINGS TO BE READ IN CONJUNCTION WITH RELEVANT DRAWING AND SPECS. FIGURED DIMENSIONS ONLY. DIMENSIONS SHOULD NOT BE RELIED UPON FOR THE PURPOSES OF ORDERING MATERIAL OR PLACING SUB-CONTRACTS. ORDERS OR THE PLACEMENT OF ORDERS WITH THIRD PARTIES, THIRD APPOINTED TO EXECUTE THE WORKS, BUILD TEAM HOLDSON LIMITED ACCEPT NO LIABILITY WHATSOEVER FOR THE SPECIFICATIONS, CALCULATION OR OTHER STRUCTURAL OR NON-STRUCTURAL INFORMATION AS IT SO EXISTS PERTAINING TO THE PROPOSED WORKS CONTAIN HEREWITH.		
			CLIENT	PROJECT	SCALE
			TP	NORROY ROAD SW15	1:50@A3
				PROPOSED ROOF PLAN	DATE 08-04-16
					DRAWN DA
					DRAWING NO. P-02
					REV.
			<p>designteam the kitchen extension company</p> <p>Unit 1F 26-32 Voltaire Road London SW4 6DH</p> <p>Tel: 0207 242 5353 hello@designteamldn.com www.designteamldn.com</p>		

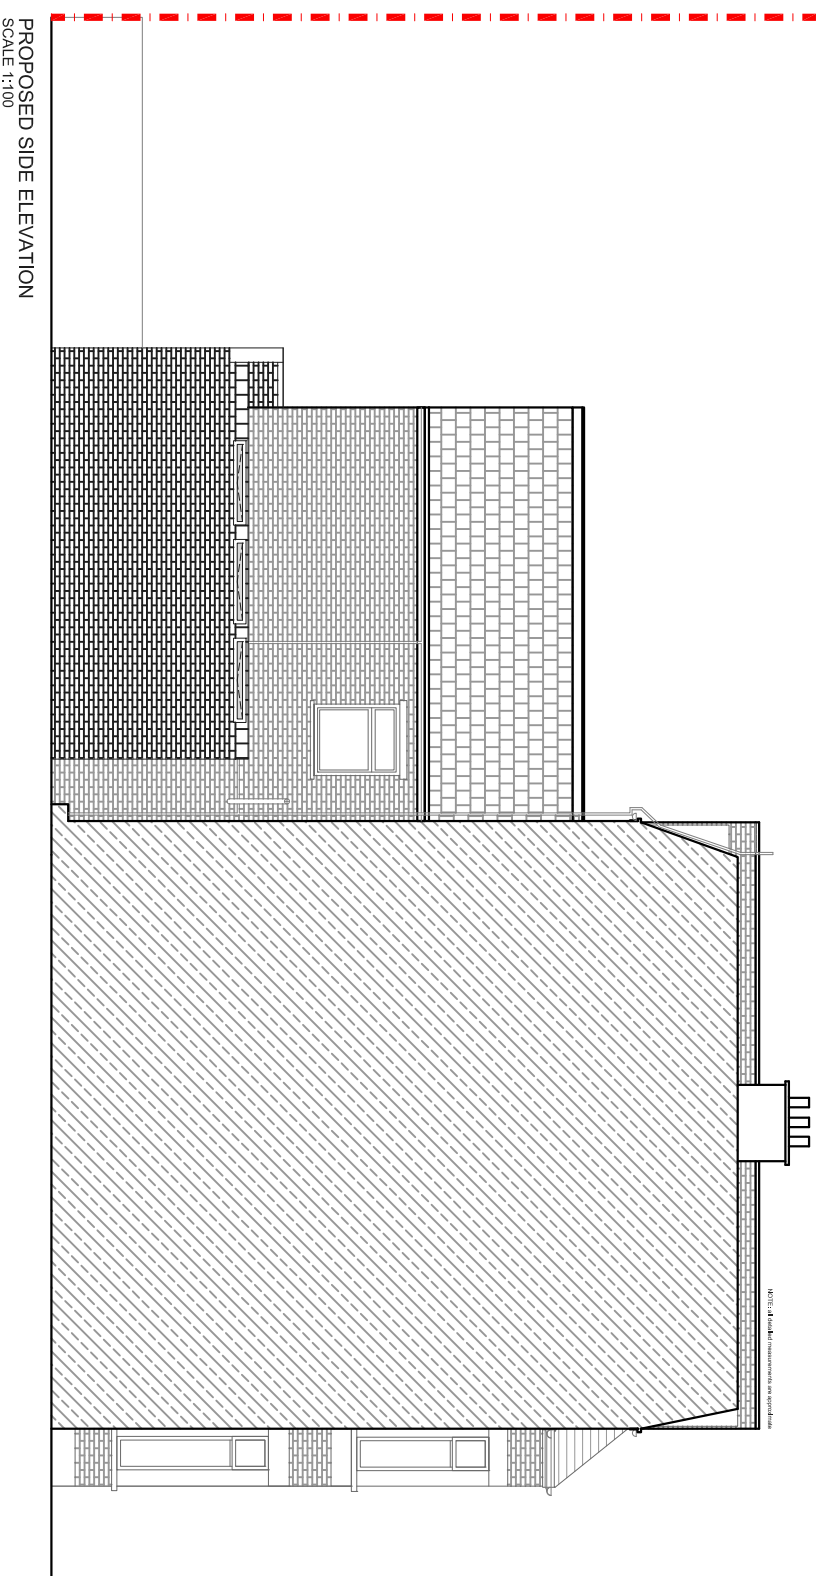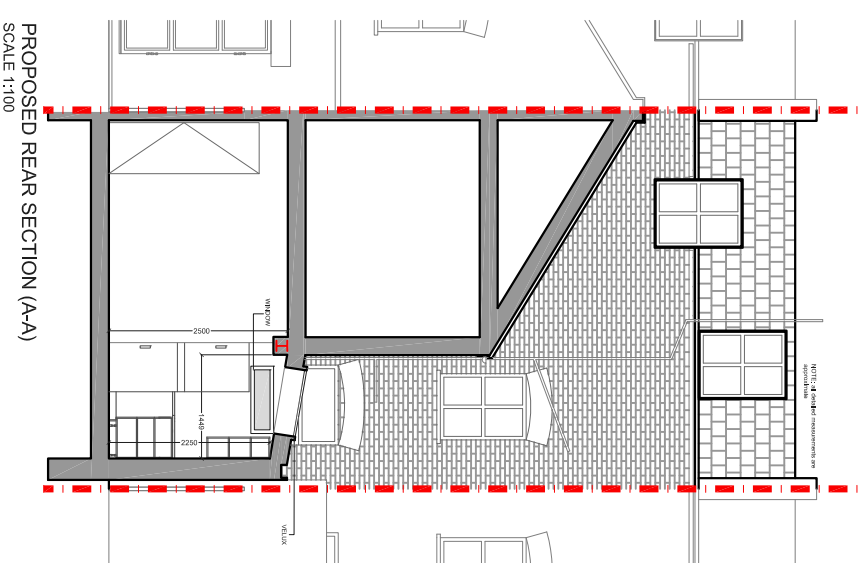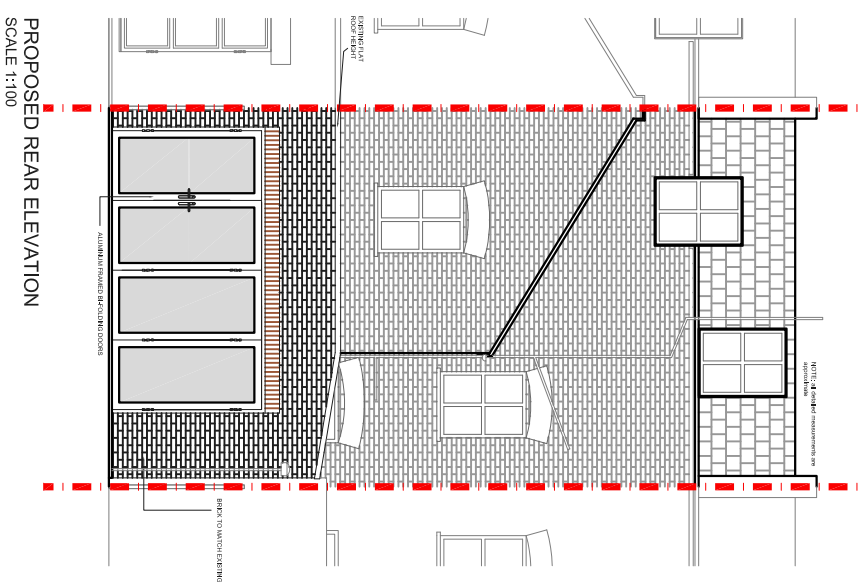

REV	DATE	NOTES

CLIENT
TP

DRAWINGS TO BE READ IN CONJUNCTION WITH RELEVANT DRAWING AND SPEC. FIGURED DIMENSIONS ONLY. DIMENSIONS SHOULD NOT BE RELIED UPON FOR THE PURPOSES OF ORDERING MATERIAL OR PLACING SUB-CONTRACT ORDERS. ON THE PLACEMENT OF ORDERS WITH THIRD PARTIES, THIRD PARTIES SHALL BE RESPONSIBLE FOR CHECKING THE ACCURACY OF THE INFORMATION PROVIDED. DESIGNTEAM LTD IS NOT RESPONSIBLE FOR THE ACCURACY OF THE INFORMATION PROVIDED.

PROJECT
NORROY ROAD
SW15

DRAWING TITLE
PROPOSED SIDE AND REAR
ELEVATION AND SECTION

SCALE	DATE	DRAWN	DRAWING NO.	REV.
1:100@A3	08-04-16	DA	P-03	

0 1 2 3 4 5
Meters @ 1:100 @ A3

designteam
the kitchen extension company
Unit 1F
26-32 Voltaire Road
London SW4 6DH
Tel: 0207 242 5353
hello@designteamlondon.com
www.designteamlondon.com