

PROPOSED GROUND FLOOR PLAN
SCALE 1:100




REV	DATE	NOTES

CLIENT AF	PROJECT	PLYMPTON ROAD, LONDON NW6		
	DRAWING TITLE	PROPOSED GROUND FLOOR PLAN		
	SCALE	1:100@A3	DRAWING NO.	P1
	DATE	07-11-14	DRAWN	MKS
		0 1 2 3 4 5 Meters @ 1:100 @ A3		
			REV.	

DRAWINGS TO BE READ IN CONJUNCTION WITH RELEVANT DRAWINGS AND SPECS. FIGURED DIMENSIONS ONLY. DIMENSIONS SHOULD NOT BE TAKEN FROM DIMENSION LINES. DIMENSIONS SHOWN ON THIS DRAWING ARE THE DIMENSIONS OF THE BUILDING AS SHOWN. DIMENSIONS OF OTHER PARTS SHALL BE TAKEN FROM THEIR RESPECTIVE DRAWINGS. DIMENSIONS SHALL BE TAKEN FROM THE DIMENSION LINES. DIMENSIONS SHOWN ON THIS DRAWING ARE THE DIMENSIONS OF THE BUILDING AS SHOWN. DIMENSIONS OF OTHER PARTS SHALL BE TAKEN FROM THEIR RESPECTIVE DRAWINGS. DIMENSIONS SHALL BE TAKEN FROM THE DIMENSION LINES.



buildteam
the side return extension company
Unit 1F
26-32 Voltairé Road
London SW4 6DH
T 020 7495 6561
info@buildteam.com
www.buildteam.com

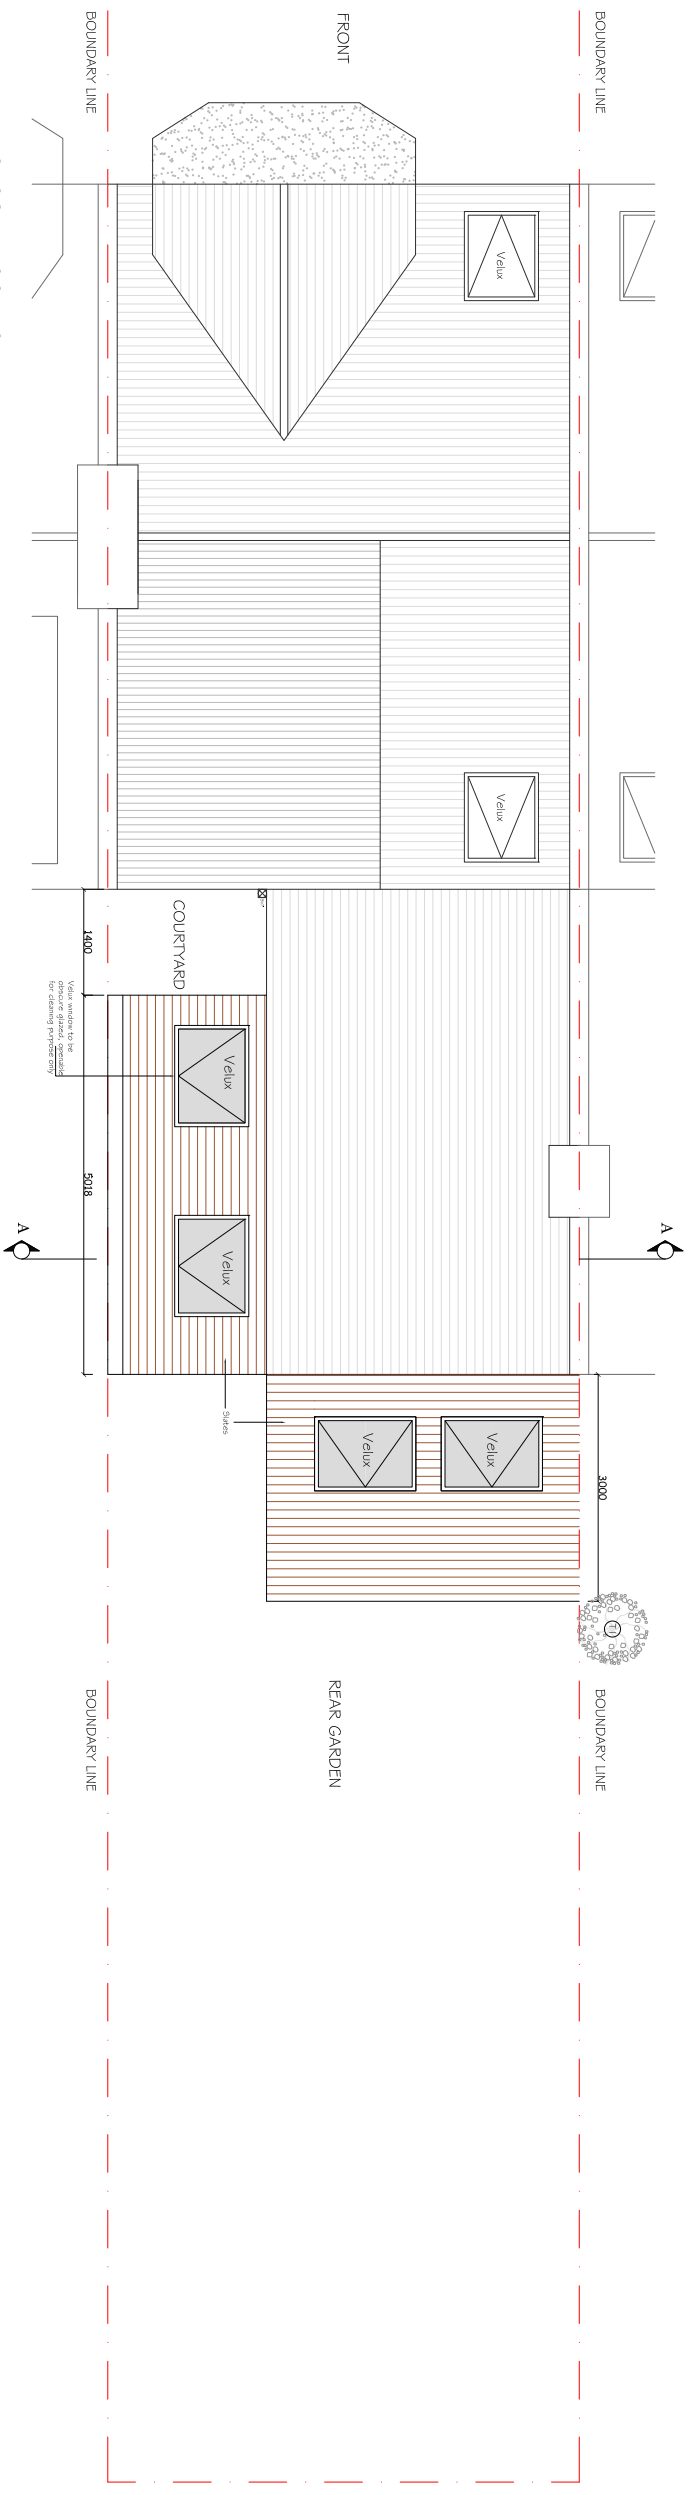

PROPOSED ROOF TOP PLAN
SCALE 1:100




REV	DATE	NOTES	CLIENT				
			AF				
DRAWINGS TO BE READ IN CONJUNCTION WITH RELEVANT DRAWINGS AND SPECS. FIGURED DIMENSIONS ONLY. DIMENSIONS SHOULD NOT BE TAKEN FROM THIS DRAWING. DIMENSIONS OF ANY OTHER PARTY SUPPLIERS TO TAKE THEIR OWN SITE MEASUREMENTS. IN THE EVENT THAT A CONTRACTOR TAKES MEASUREMENTS FROM THIS DRAWING, THE USER ACCEPTS ALL RISKS PERTAINING TO THE PROPOSED WORKS. CONSULT WITH THE ARCHITECT FOR MORE INFORMATION.			PROJECT	PLYMPTON ROAD, LONDON NW6		DRAWING NO.	REV.
DRAWING TITLE			SCALE	1:100@A3		DRAWING NO.	REV.
PROPOSED ROOF TOP PLAN			DATE	07-11-14		DRAWN	REV.
			MKS			P2	
			Meters @ 1:100 @ A3				
			<p>buildteam the side return extension company</p> <p>Unit 1F 26-32 Voltaire Road London SW4 6DH</p> <p>T 020 7495 6561 info@buildteam.com www.buildteam.com</p>				

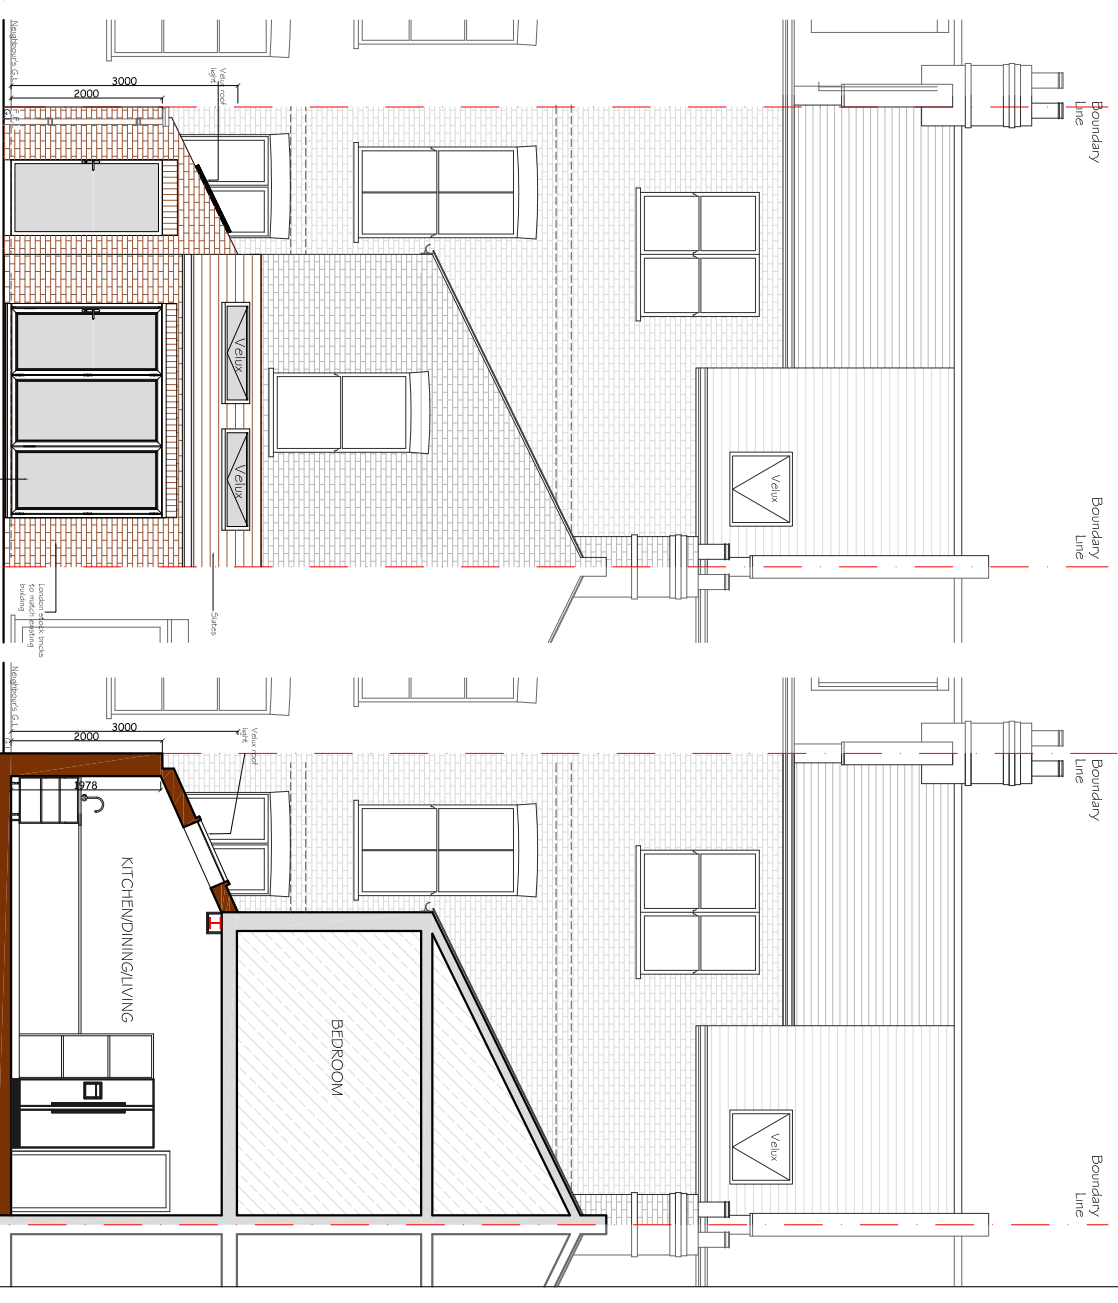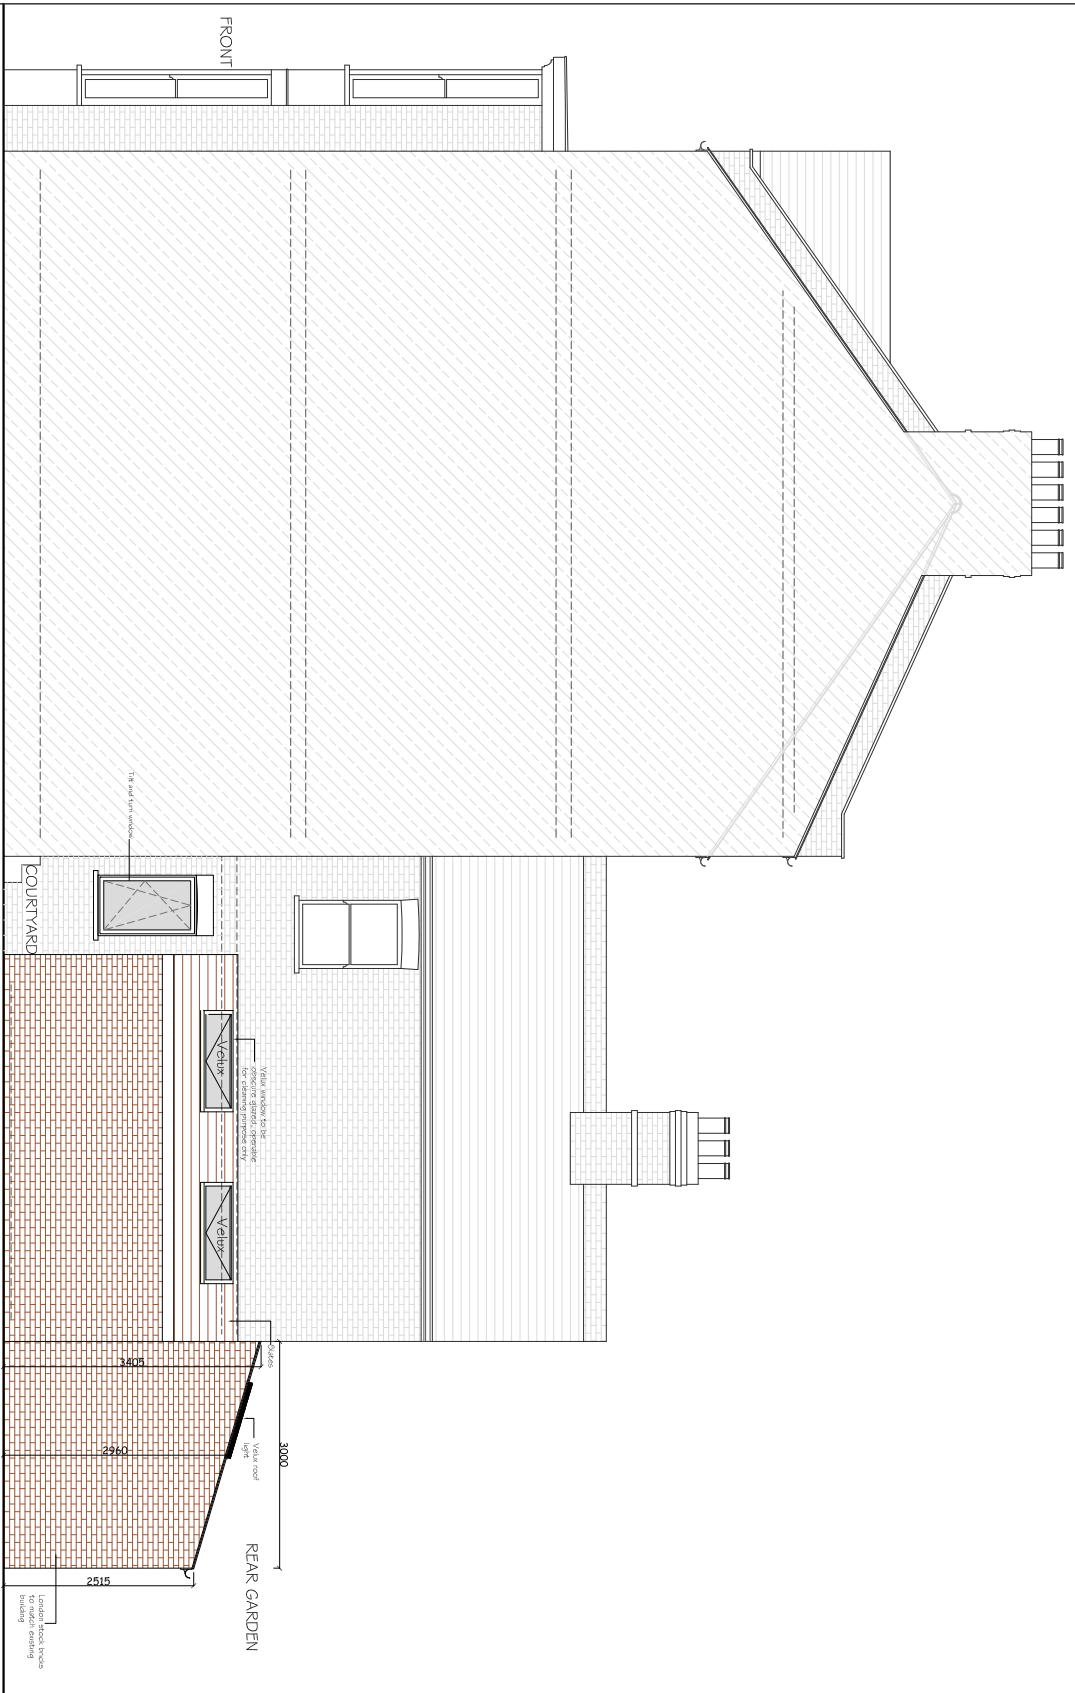

REV	DATE	NOTES

CLIENT	A F
PROJECT	PLYMPTON ROAD, LONDON NW6
DRAWING TITLE	EXISTING ELEVATIONS AND SECTION

SCALE	1:100@A3	DRAWING NO.	P3	REV.
DATE	07-11-14	DRAWN	MKS	

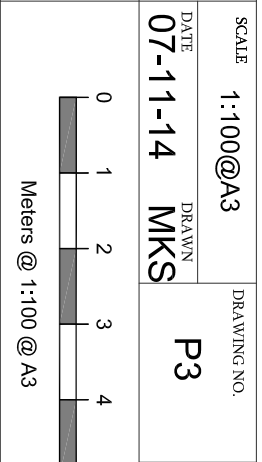

buildteam
the side return extension company

Unit 1F
26-32 Voltare Road
London SW4 6DH

T 020 7495 6561
info@buildteam.com
www.buildteam.com

DRAWINGS TO BE READ IN CONJUNCTION WITH RELEVANT DRAWINGS AND SPECS. FIGURED DIMENSIONS ONLY. DIMENSIONS SHOULD NOT BE USED TO DETERMINE EXACT POSITIONS OF ELEMENTS. BUILDERS ARE RESPONSIBLE FOR VERIFYING ALL DIMENSIONS AND POSITIONS ON SITE. OTHER THAN BUILD TEAM HOI BORN LIMITED IS APPOINTED TO EXECUTE THE WORKS. BUILD TEAM HOI BORN LIMITED ACCEPTS NO LIABILITY FOR ANY ERRORS OR OMISSIONS IN THESE DRAWINGS OR FOR ANY CONSEQUENCES ARISING FROM THE USE OF THESE DRAWINGS. EXCEPT AS PERTAINING TO THE PROPOSED WORKS COMPANY HEREIN.