




|     |      |       |   |    |               |                               |  |          |             |      |  |    |
|-----|------|-------|---|----|---------------|-------------------------------|--|----------|-------------|------|--|----|
|     |      |       | CLIENT  | NG | PROJECT       | SOUTHFIELD ROAD<br>W4         | SCALE  | 1:100@A3 | DRAWING NO. | REV. |  <p>the side return extension company</p> <p>Unit 1F<br/>26-32 Voltaire Road<br/>London SW4 6DH</p> <p>T 020 7495 6561<br/>info@buildteam.com<br/>www.buildteam.com</p> |    |
|     |      |       |   |    | DRAWING TITLE | PROPOSED GROUND<br>FLOOR PLAN | DATE   | 20-02-15 | DRAWN       | AO   |  | P1 |
| REV | DATE | NOTES | <small>DRAWINGS TO BE READ IN CONJUNCTION WITH RELEVANT DRAWING AND SPECS. FIGURED DIMENSIONS ONLY. DIMENSIONS SHOULD NOT BE RELIED UPON FOR THE PURPOSES OF ORDERING MATERIALS OR PLACING SUB-CONTRACT ORDERS, OR THE PLACEMENT OF ORDERS WITH THIRD PARTIES. THIRD PARTY SUPPLIERS TO TAKE THEIR OWN SITE MEASUREMENTS. IN THE EVENT THAT A CONTRACTOR OTHER THAN BUILD TEAM HOLBORN LIMITED IS APPOINTED TO EXECUTE THE WORKS, BUILD TEAM HOLBORN LIMITED ACCEPT NO LIABILITY WHATSOEVER FOR THE SPECIFICATION, CALCULATION OR OTHER STRUCTURAL OR NON-STRUCTURAL INFORMATION AS IT SO EXISTS PERTAINING TO THE PROPOSED WORKS CONTAIN HEREWITH.</small> |    |               |                               |  <p>Meters @ 1:100 @ A3</p> |          |             |      |  |    |



|     |      |       |  |                           |                            |             |      |  |
|-----|------|-------|--|---------------------------|----------------------------|-------------|------|--|
|     |      |       | CLIENT   | PROJECT                   | SCALE                      | DRAWING NO. | REV. |  |
|     |      |       | NG   | SOUTHFIELD ROAD<br>W4     | 1:100@A3                   | P2          |      |  |
|     |      |       |  | DRAWING TITLE             | DATE                       | DRAWN       |      |  |
|     |      |       |  | PROPOSED ROOF<br>TOP PLAN | 20-02-15                   | AO          |      |  |
| REV | DATE | NOTES | DRAWINGS TO BE READ IN CONJUNCTION WITH RELEVANT DRAWING AND SPECS. FIGURED DIMENSIONS ONLY. DIMENSIONS SHOULD NOT BE RELIED UPON FOR THE PURPOSES OF ORDERING MATERIALS OR PLACING SUB-CONTRACT ORDERS, OR THE PLACEMENT OF ORDERS WITH THIRD PARTIES. THIRD PARTY SUPPLIERS TO TAKE THEIR OWN SITE MEASUREMENTS. IN THE EVENT THAT A CONTRACTOR OTHER THAN BUILD TEAM HOLBORN LIMITED IS APPOINTED TO EXECUTE THE WORKS, BUILD TEAM HOLBORN LIMITED ACCEPT NO LIABILITY WHATSOEVER FOR THE SPECIFICATION, CALCULATION OR OTHER STRUCTURAL OR NON-STRUCTURAL INFORMATION AS IT SO EXISTS PERTAINING TO THE PROPOSED WORKS CONTAIN HEREWITH. |                           | <p>Meters @ 1:100 @ A3</p> |             |      | <p>the side return extension company</p> <p>Unit 1F<br/>26-32 Voltaire Road<br/>London SW4 6DH</p> <p>T 020 7495 6561<br/>info@buildteam.com<br/>www.buildteam.com</p> |

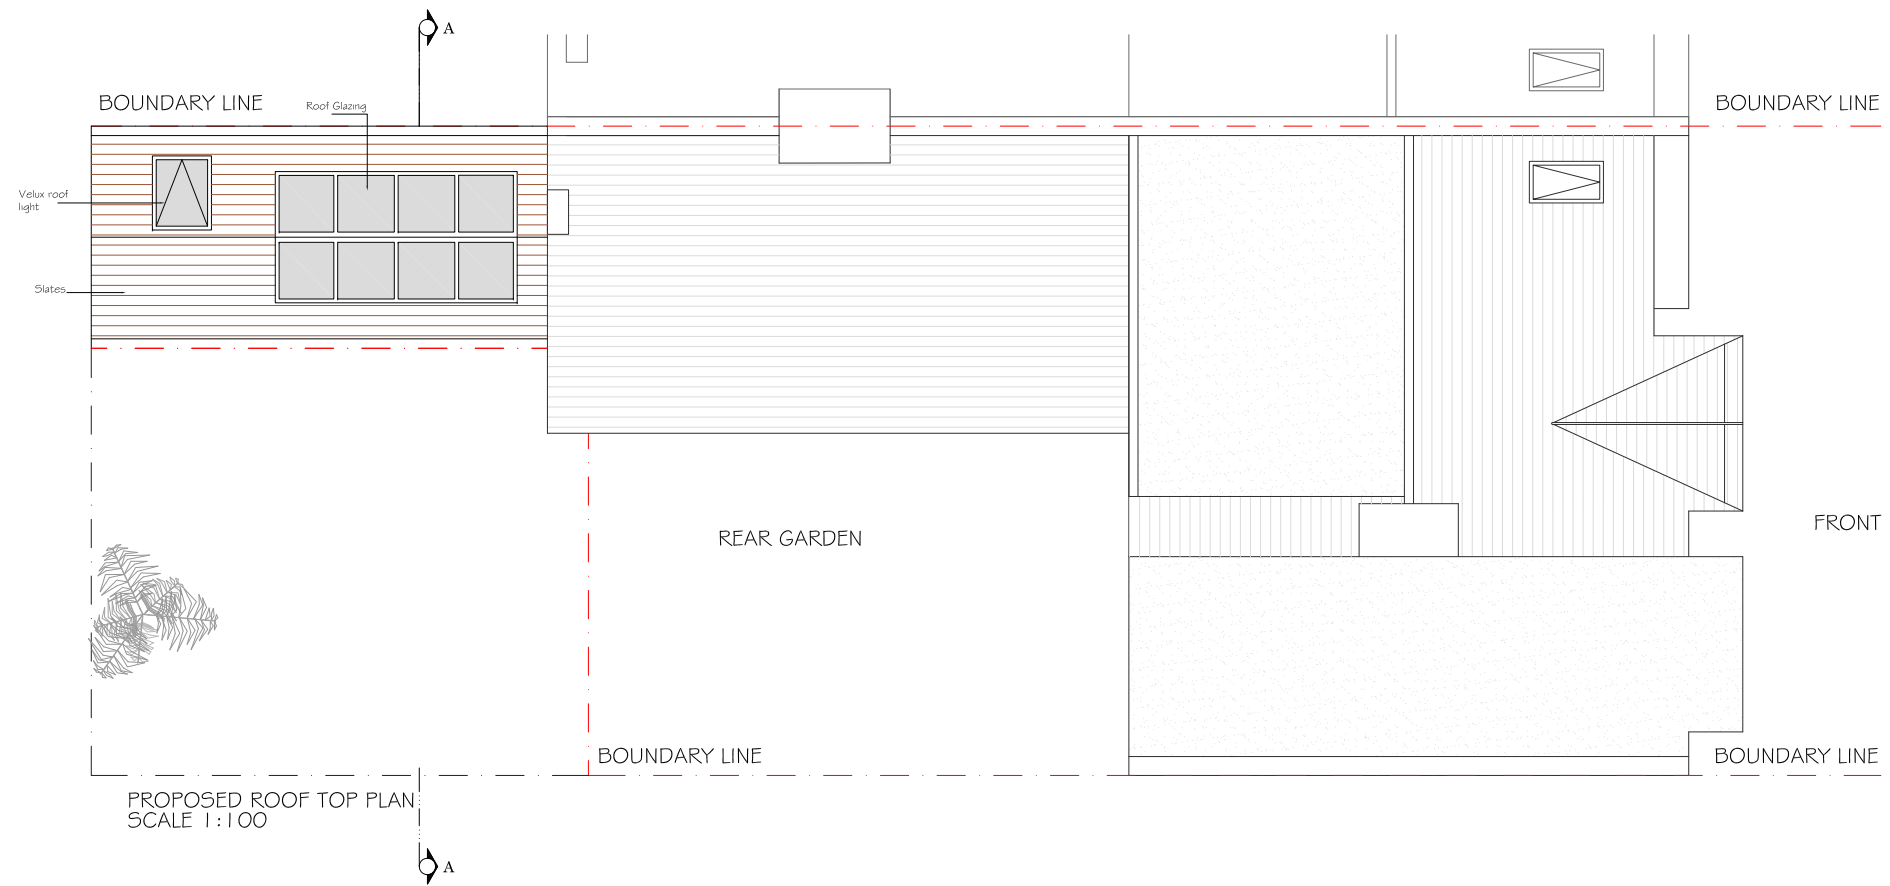


PROPOSED REAR ELEVATION  
SCALE 1:100



PROPOSED SIDE ELEVATION  
SCALE 1:100



PROPOSED SECTIONAL ELEVATION A-A  
SCALE 1:100

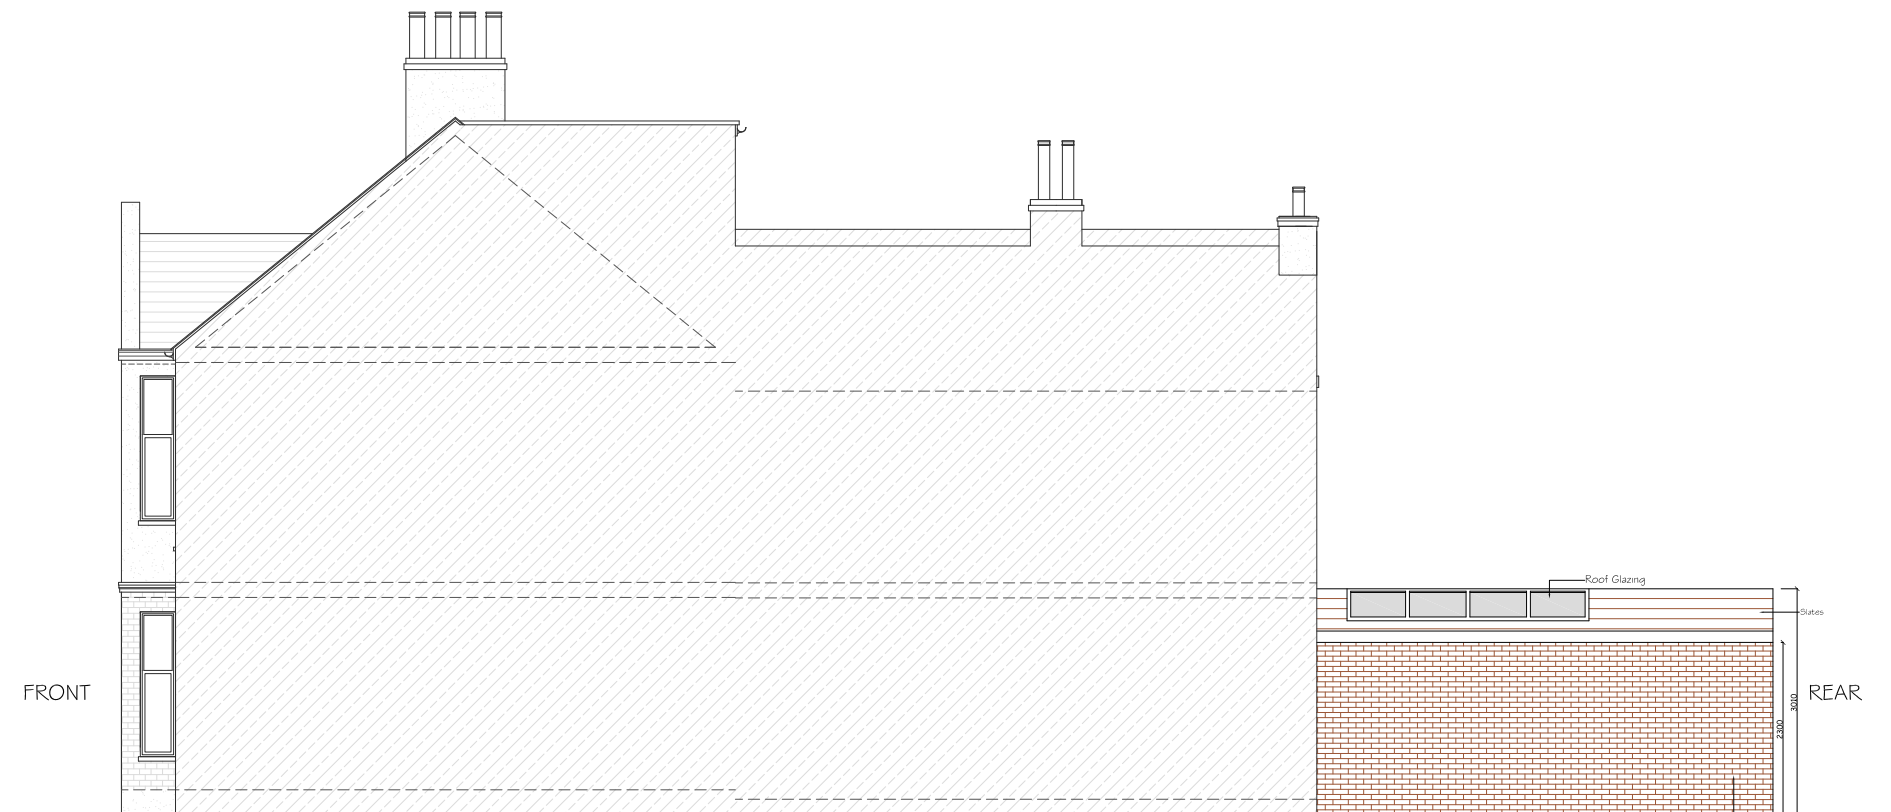

PROPOSED SIDE ELEVATION  
SCALE 1:100

| REV | DATE | NOTES |
|-----|------|-------|
|     |      |       |
|     |      |       |
|     |      |       |

CLIENT  
**NG**

DRAWINGS TO BE READ IN CONJUNCTION WITH RELEVANT DRAWING AND SPECS. FIGURED DIMENSIONS ONLY. DIMENSIONS SHOULD NOT BE RELIED UPON FOR THE PURPOSES OF ORDERING MATERIALS OR PLACING SUB-CONTRACT ORDERS, OR THE PLACEMENT OF ORDERS WITH THIRD PARTIES. THIRD PARTY SUPPLIERS TO TAKE THEIR OWN SITE MEASUREMENTS. IN THE EVENT THAT A CONTRACTOR OTHER THAN BUILD TEAM HOLBORN LIMITED IS APPOINTED TO EXECUTE THE WORKS, BUILD TEAM HOLBORN LIMITED ACCEPT NO LIABILITY WHATSOEVER FOR THE SPECIFICATION, CALCULATION OR OTHER STRUCTURAL OR NON-STRUCTURAL INFORMATION AS IT SO EXISTS PERTAINING TO THE PROPOSED WORKS CONTAIN HEREWITH.

PROJECT  
**SOUTHFIELD ROAD  
W4**

DRAWING TITLE  
**PROPOSED ELEVATIONS  
AND SECTION**

SCALE 1:100@A3

DATE 20-02-15 DRAWN AO

DRAWING NO. P3

REV.

Meters @ 1:100 @ A3

**buildteam**  
the side return extension company

Unit 1F  
26-32 Voltaire Road  
London SW4 6DH

T 020 7495 6561  
info@buildteam.com  
www.buildteam.com