



PROPOSED LOWER GROUND FLOOR PLAN

REV	DATE	NOTES	CLIENT	PROJECT	SCALE	DRAWING NO.	REV.
			MS CB	ST GEORGES SQUARE SW1 LONDON	1:100@A3 DATE 29-07-2013 DRAWN SM	P1	
DRAWINGS TO BE READ IN CONJUNCTION WITH RELEVANT DRAWING AND SPECS. FIGURED DIMENSIONS ONLY. ANY DISCREPANCIES ARE TO BE POINTED TO THE ARCHITECT. THE ARCHITECT IS NOT LIABLE FOR ANY FAILURES NOT RAISED IN THE EVENT THAT A CONTRACTOR OTHER THAN BUILD TEAM HOLBORN LIMITED IS APPOINTED TO EXECUTE THE WORKS. BUILD TEAM HOLBORN LIMITED ACCEPTS NO LIABILITY WHATSOEVER FOR THE SPECIFICATION, CALCULATION OR OTHER INFORMATION AS IT SO EXISTS PERTAINING TO THE PROPOSED WORKS CONTAINED HEREWITH.			DRAWING TITLE PROPOSED LOWER GROUND FLOOR PLAN		<p>Meters @ 1:100 @ A3</p>		
			<p>Unit 3D 26-32 Voltaire Rd Clapham SW4 6DH T 020 7495 6561 F 020 7998 6854 www.buildteam.com</p>				

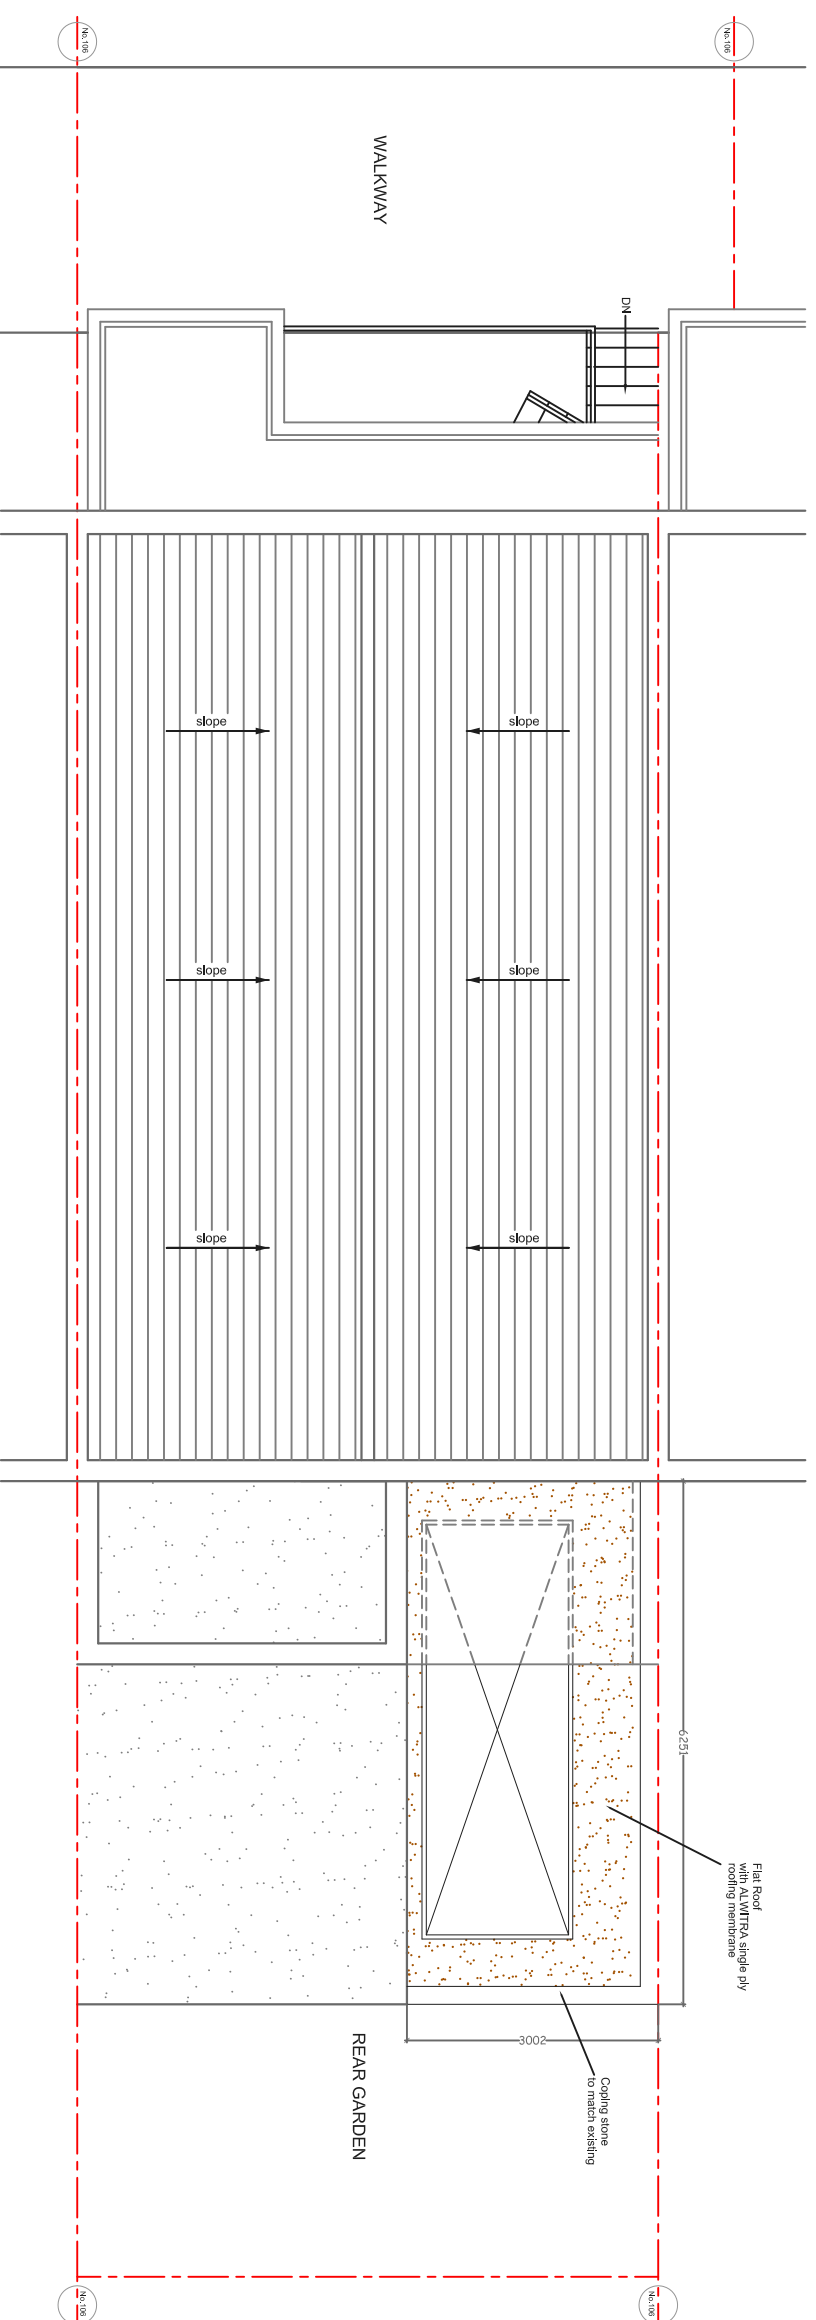


PROPOSED ROOF TOP PLAN

REV.	DATE	NOTES	CLIENT	PROJECT	SCALE	DRAWING NO.	REV.
			MS CB	ST GEORGES SQUARE SW1 LONDON	1:100@A3	P2	
			DRAWING TITLE PROPOSED ROOF TOP PLAN		DATE 29-07-2013	DRAWN SM	
			DRAWINGS TO BE READ IN CONJUNCTION WITH RELEVANT DRAWING AND SPECS. FIGURED DIMENSIONS ONLY. ANY DISCREPANCIES ARE TO BE POINTED TO THE ARCHITECT. THE ARCHITECT IS NOT LIABLE FOR ANY FAILURES NOT RAISED IN THE EVENT THAT A CONTRACTOR OTHER THAN BUILD TEAM HOLBORN LIMITED IS APPOINTED TO EXECUTE THE WORKS. BUILD TEAM HOLBORN LIMITED ACCEPTS NO LIABILITY WHATSOEVER FOR THE SPECIFICATION, CALCULATION OR OTHER INFORMATION AS IT SO EXISTS PERTAINING TO THE PROPOSED WORKS CONTAINED HEREWITH.		<p>Meters @ 1:100 @ A3</p>		
			<p><b>buildteam</b></p> <p>Unit 3D 26-32 Voltaire Rd Clapham SW4 6DH</p> <p>T 020 7495 6561 F 020 7998 6854 www.buildteam.com</p>				

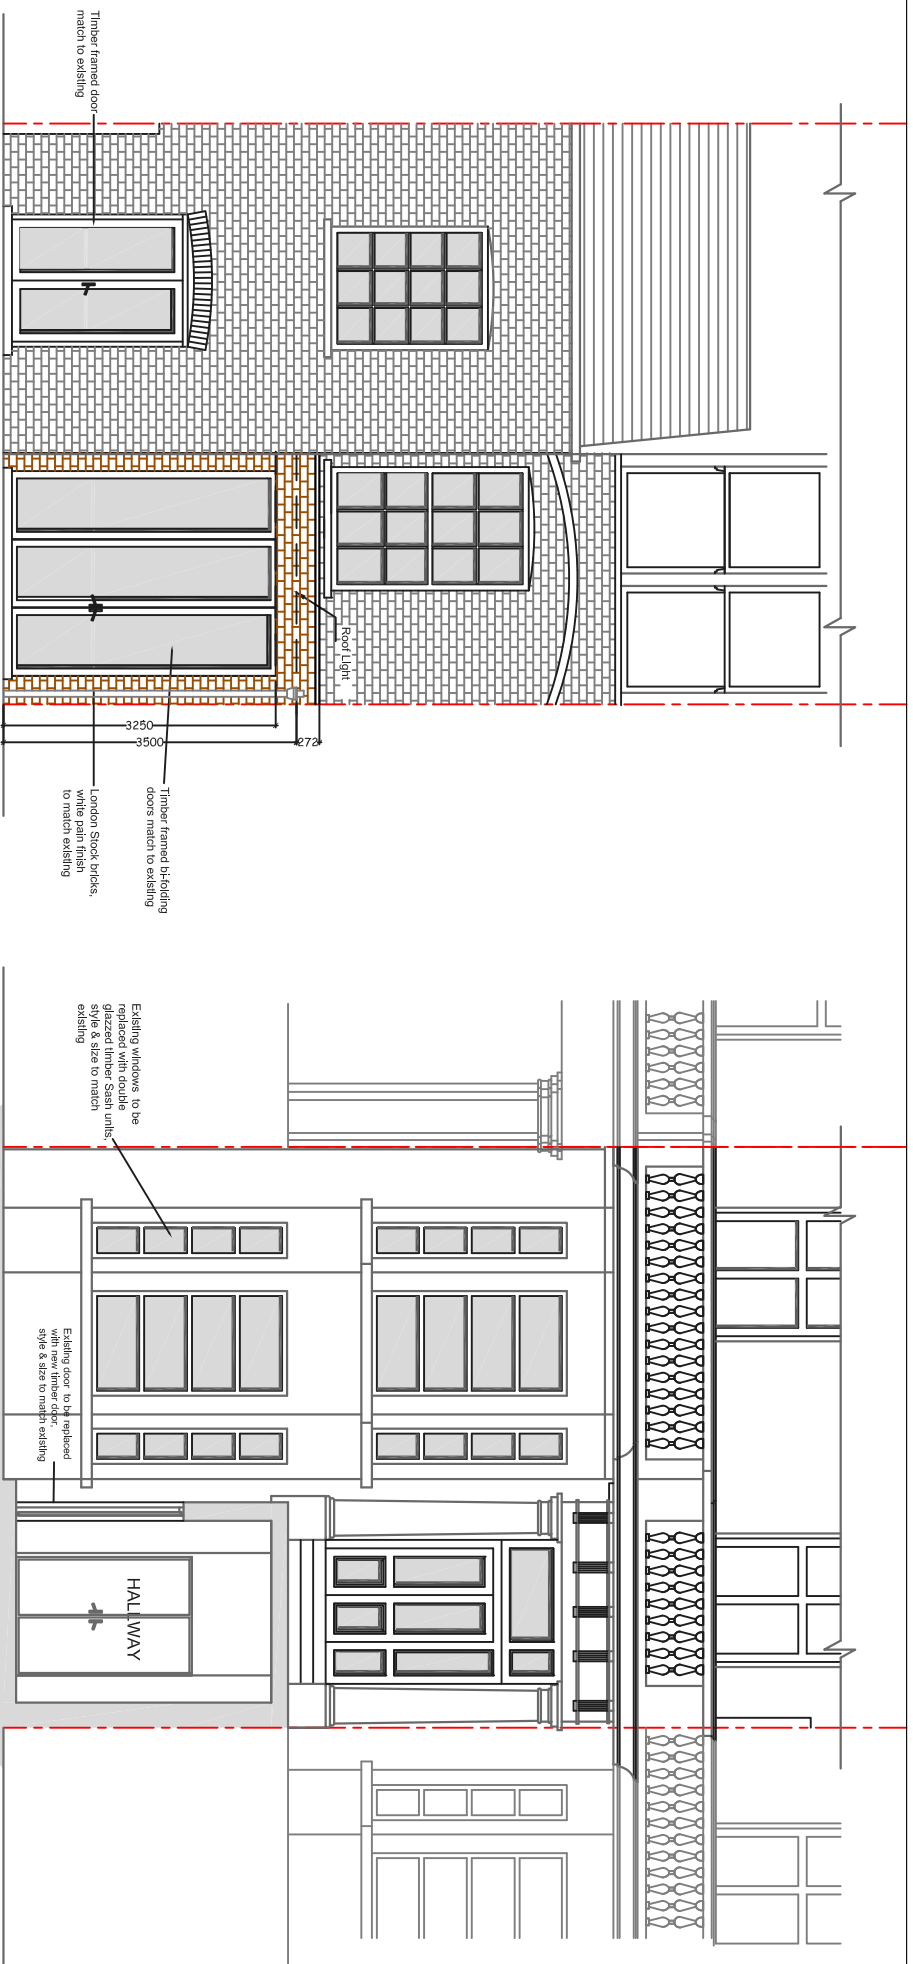

PROPOSED REAR ELEVATION

PROPOSED FRONT ELEVATION

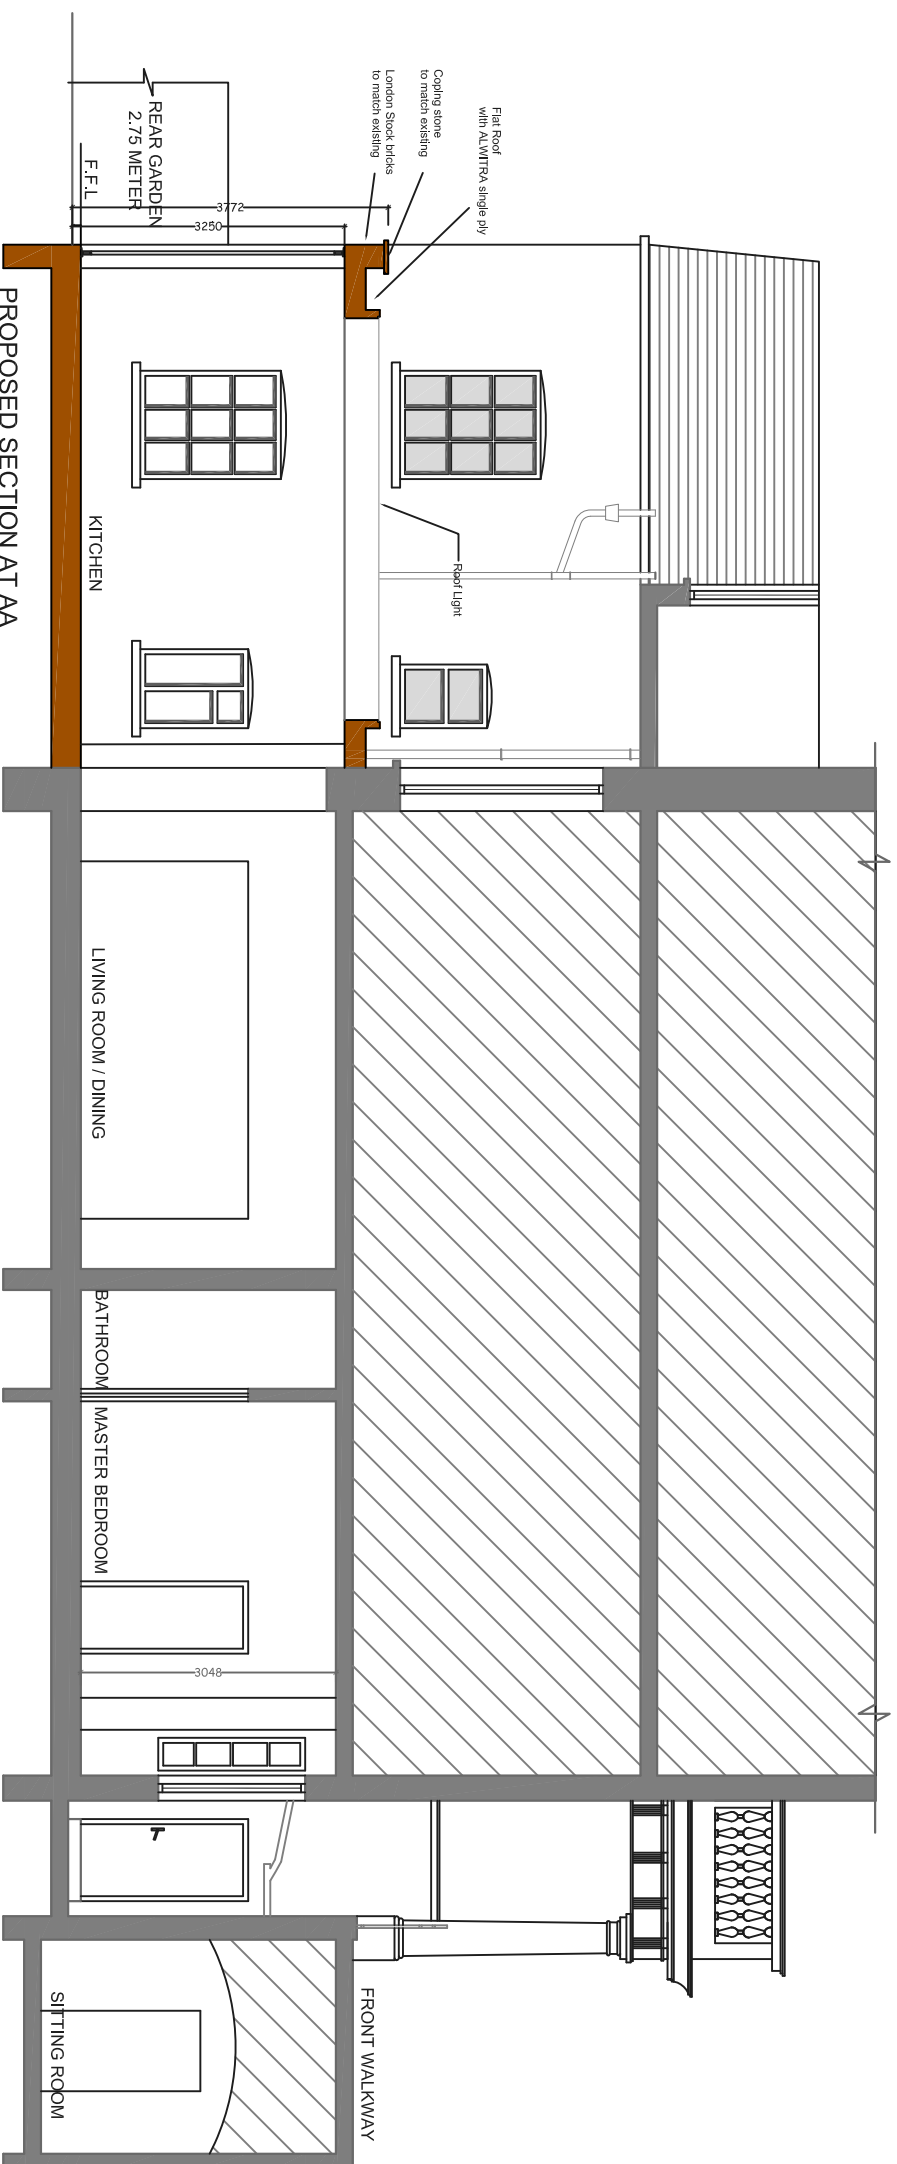

PROPOSED SECTION AT AA

REV.	DATE	NOTES	CLIENT	PROJECT	SCALE	DRAWING NO.	REV.
			MS CB	ST GEORGES SQUARE SW1 LONDON	1:100@A3	P3	
			DRAWING TITLE		DATE	DRAWN	
			PROPOSED ELEVATIONS & SECTION		29-07-2013	SM	
			DRAWINGS TO BE READ IN CONJUNCTION WITH RELEVANT DRAWING AND SPECS. FIGURED DIMENSIONS ONLY. ANY DISCREPANCIES ARE TO BE POINTED TO THE ARCHITECT. THE ARCHITECT IS NOT LIABLE FOR ANY FAILURES NOT RAISED IN THE EVENT THAT A CONTRACTOR OTHER THAN BUILD TEAM HOLBORN LIMITED IS APPOINTED TO EXECUTE THE WORKS. BUILD TEAM HOLBORN LIMITED ACCEPTS NO LIABILITY WHATSOEVER FOR THE SPECIFICATION, CALCULATION OR OTHER INFORMATION AS IT SO EXISTS PERTAINING TO THE PROPOSED WORKS CONTAINED HEREWITH.		<p>Meters @ 1:100 @ A3</p>		
				Unit 3D 26-32 Voltaire Rd Clapham SW4 6DH T 020 7495 6561 F 020 7998 6854 www.buildteam.com			