



PROPOSED GROUND FLOOR PLAN  
SCALE 1:50

REV	DATE	NOTES	CLIENT	PROJECT	SCALE	DRAWING NO.	REV.
			<b>MATT CRUMP</b>	<b>STRATHLEVEN ROAD, LONDON SW2</b>	1:50@A3 DATE 21-05-14	<b>P1</b>	
DRAWINGS TO BE READ IN CONJUNCTION WITH RELEVANT DRAWING AND SPECS. FIGURED DIMENSIONS ONLY. ANY DISCREPANCIES ARE TO BE POINTED TO THE ARCHITECT. THE ARCHITECT IS NOT LIABLE FOR ANY FAULTS NOT RAISED IN THE EVENT THAT A CONTRACTOR OTHER THAN BUILD TEAM HOLBORN LIMITED IS APPOINTED TO EXECUTE THE WORKS. BUILD TEAM HOLBORN LIMITED ACCEPTS NO LIABILITY WHATSOEVER FOR THE SPECIFICATION, CALCULATION OR OTHER INFORMATION AS IT SO EXISTS PERTAINING TO THE PROPOSED WORKS CONTAINED HEREWITH.			DRAWING TITLE		METERS @ 1:50 @ A3		
			<b>PROPOSED GROUND FLOOR PLAN</b>				
			<b>buildteam</b> the side return extension company Unit 1F 26-32 Voltaire Road London SW4 6DH		T 020 7495 6561 info@buildteam.com www.buildteam.com		




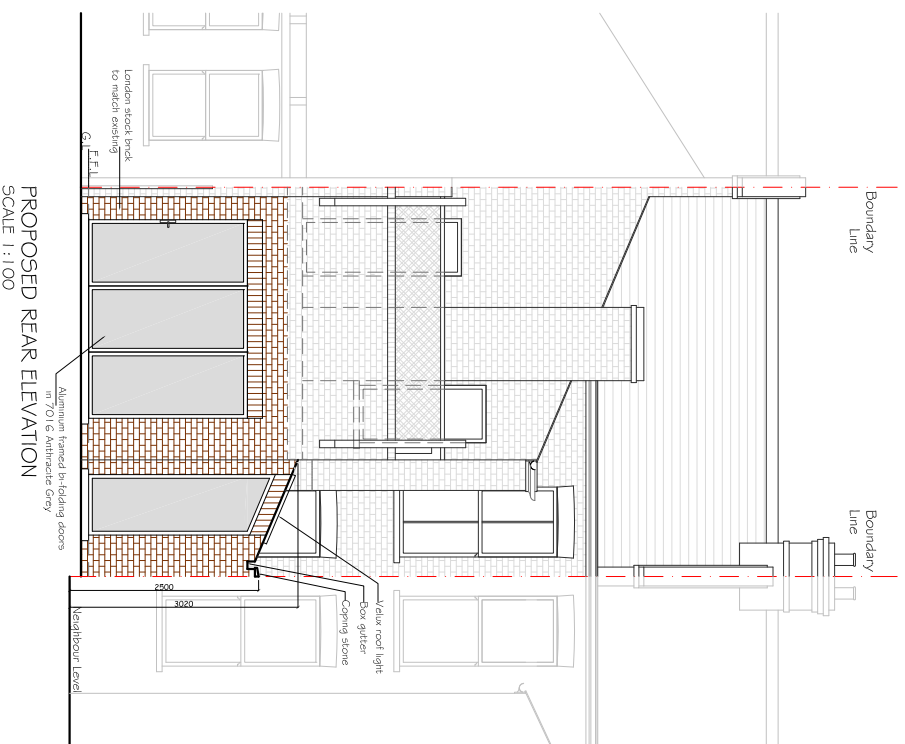

PROPOSED REAR ELEVATION  
SCALE 1:100

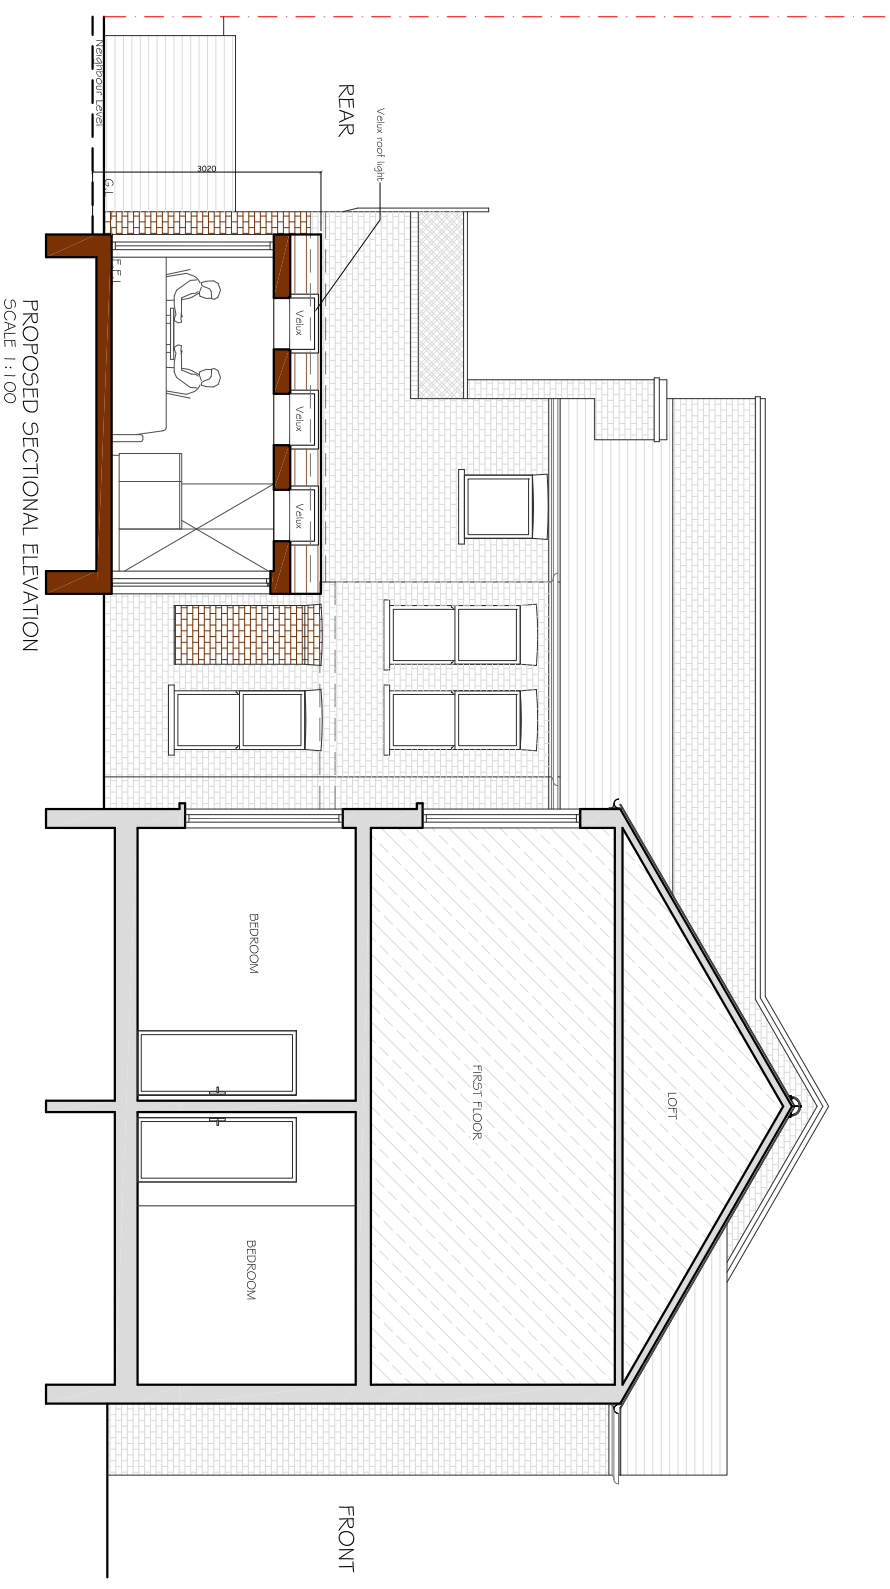

PROPOSED SECTIONAL ELEVATION  
SCALE 1:100

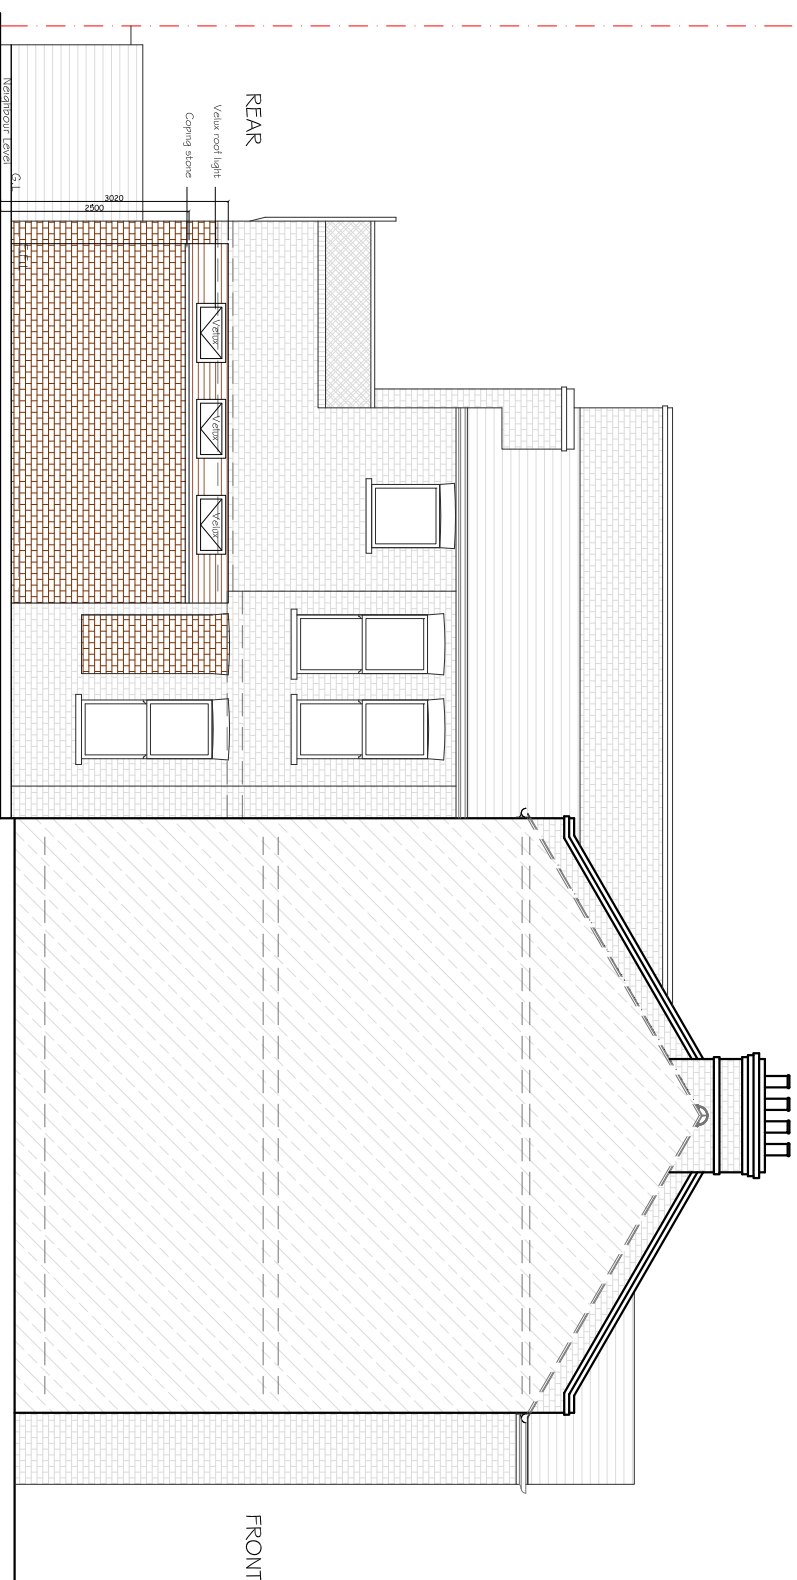

PROPOSED SIDE ELEVATION  
SCALE 1:100

CLIENT	<b>MATT CRUMP</b>		
PROJECT	70 STRATHLEVEN ROAD, LONDON SW2 5LB		
DRAWING TITLE	PROPOSED ELEVATIONS AND SECTION		
SCALE	1:100@A3	DRAWING NO.	P3
DATE	21-05-14	DRAWN	MKS
REV.		REV.	

DRAWINGS TO BE READ IN CONJUNCTION WITH RELEVANT DRAWING AND SPECS. FIGURED DIMENSIONS ONLY. ANY DISCREPANCIES ARE TO BE POINTED TO THE ARCHITECT. THE ARCHITECT IS NOT LIABLE FOR ANY FAULTS NOT RAISED. IN THE EVENT THAT A CONTRACTOR OTHER THAN BUILD TEAM HOLBORN LIMITED IS APPOINTED TO EXECUTE THE WORKS, BUILD TEAM HOLBORN LIMITED ACCEPTS NO LIABILITY WHATSOEVER FOR THE SPECIFICATION, CALCULATION OR OTHER INFORMATION AS IT SO EXISTS PERTAINING TO THE PROPOSED WORKS CONTAINED HEREWITH.

**buildteam**  
the side return extension company  
Unit 1F  
26-32 Voltaire Road  
London SW4 6DH  
T 020 7495 6561  
info@buildteam.com  
www.buildteam.com