



PROPOSED GROUND FLOOR PLAN
SCALE 1:50

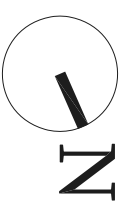


REV	DATE	NOTES	CLIENT	PROJECT	SCALE	DATE	DRAWING NO.	REV.
			A & E	VICTORIA ROAD LONDON N4	1:50@A3	27-02-14	P1	
DRAWINGS TO BE READ IN CONJUNCTION WITH RELEVANT DRAWING AND SPECS. FIGURED DIMENSIONS ONLY. ANY DISCREPANCIES ARE TO BE POINTED TO THE ARCHITECT. THE ARCHITECT IS NOT LIABLE FOR ANY FAULTS NOT RAISED IN THE EVENT THAT A CONTRACTOR OTHER THAN BUILD TEAM HOLBORN LIMITED IS APPOINTED TO EXECUTE THE WORKS. BUILD TEAM HOLBORN LIMITED ACCEPTS NO LIABILITY WHATSOEVER FOR THE SPECIFICATION, CALCULATION OR OTHER INFORMATION AS IT SO EXISTS PERTAINING TO THE PROPOSED WORKS CONTAINED HEREWITH.			DRAWING TITLE					
			PROPOSED GROUND FLOOR PLAN					
			the side return extension company					
			Unit 3D 26-32 Voltaire Road London SW4 6DH					
			T 020 7495 6561 info@buildteam.com www.buildteam.com					

Flat Roof
with ALWITRA single ply
roofing membrane


REAR GARDEN
48.5 SQM

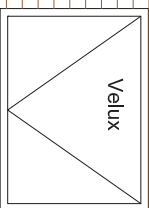

Velux

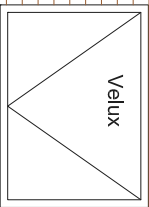

Velux

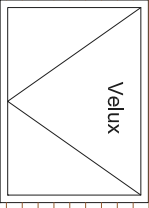

Velux

Coping stone
to match existing

COURTYARD
8.5 SQM

SLOPE


SLOPE

SLOPE

SLOPE

SLOPE

FRONT

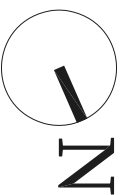

N

PROPOSED ROOF TOP PLAN

SCALE 1:50

REV	DATE	NOTES

CLIENT

A & E

PROJECT

VICTORIA ROAD
LONDON N4

DRAWING TITLE

PROPOSED ROOF
TOP PLAN

SCALE

1:50@A3

DATE

27-02-14


DRAWN

SM

DRAWING NO.

P2

REV.

 


buildteam
the side return extension company


Unit 3D
26-32 Voltaire Road
London SW4 6DH

T 020 7495 6561
info@buildteam.com
www.buildteam.com

DRAWINGS TO BE READ IN CONJUNCTION WITH RELEVANT DRAWING AND SPECS. FIGURED DIMENSIONS ONLY. ANY DISCREPANCIES ARE TO BE POINTED TO THE ARCHITECT. THE ARCHITECT IS NOT LIABLE FOR ANY FAILURES NOT RAISED IN THE EVENT THAT A CONTRACTOR OTHER THAN BUILD TEAM HOLBORN LIMITED IS APPOINTED TO EXECUTE THE WORKS. BUILD TEAM HOLBORN LIMITED ACCEPTS NO LIABILITY WHATSOEVER FOR THE SPECIFICATION, CALCULATION OR OTHER INFORMATION AS IT SO EXISTS PERTAINING TO THE PROPOSED WORKS CONTAINED HEREWITH.

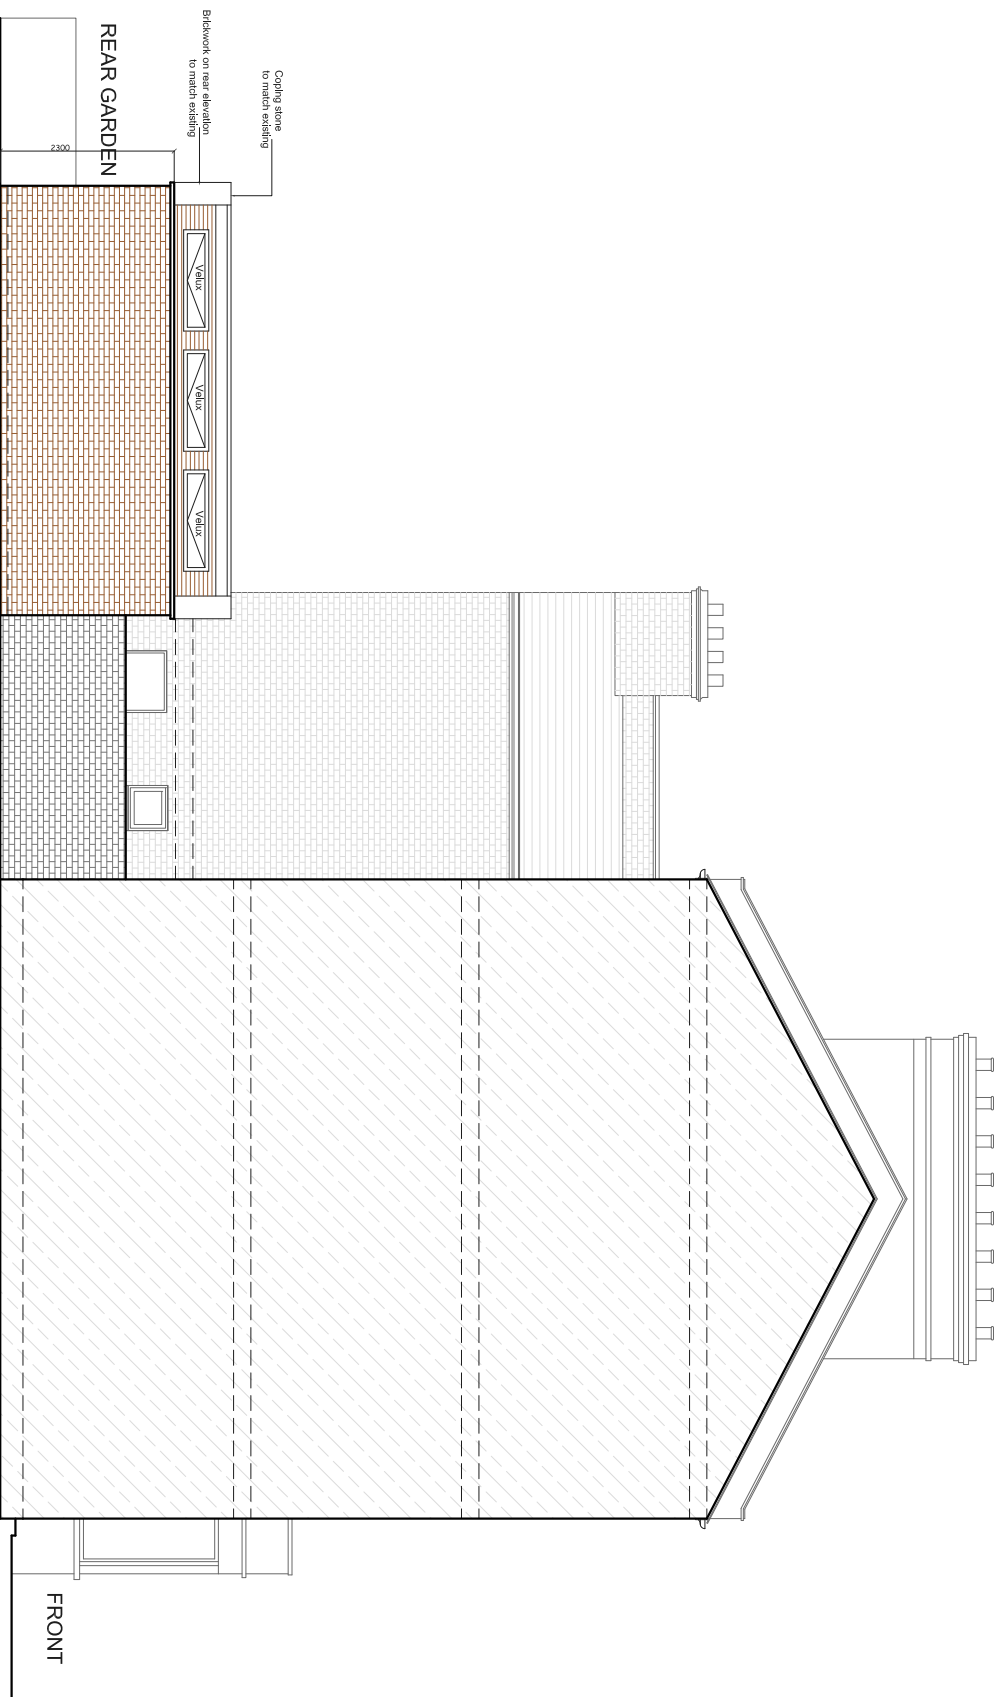

PROPOSED SIDE ELEVATION
SCALE 1:100

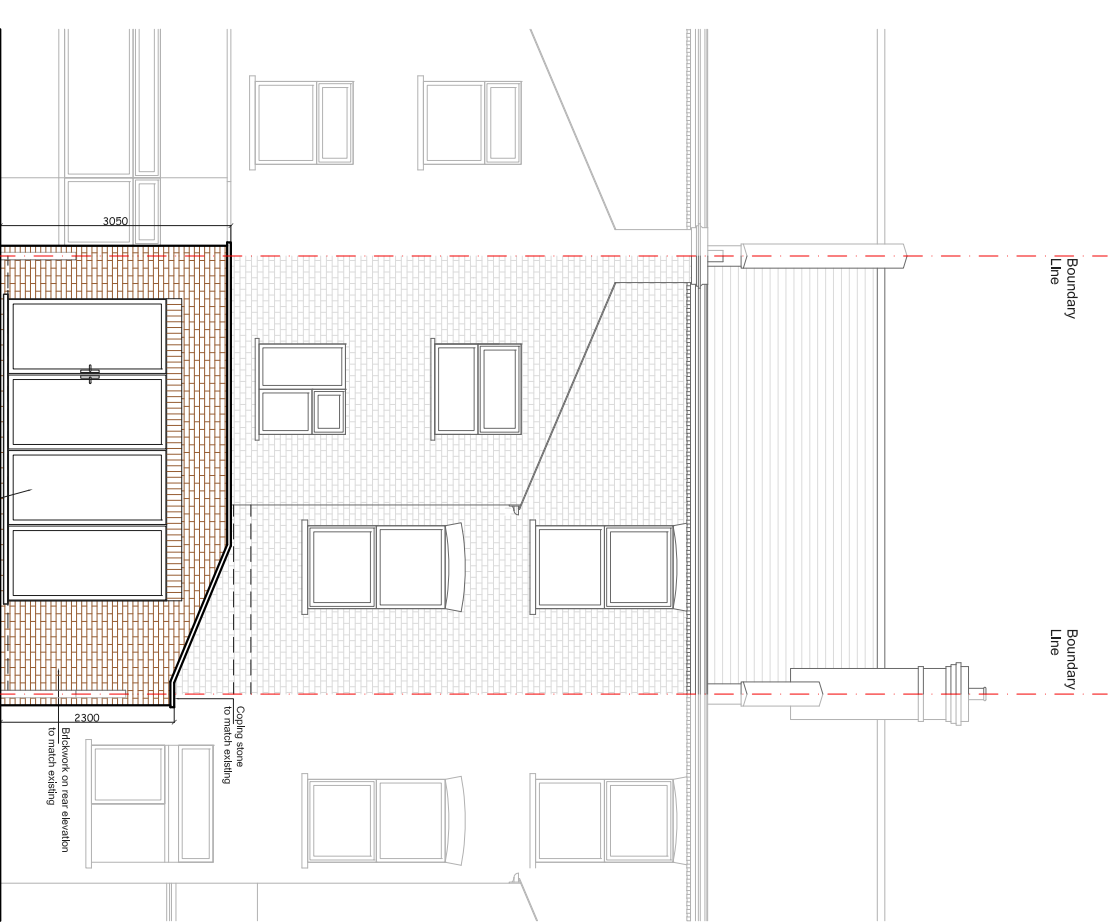

PROPOSED REAR ELEVATION
SCALE 1:100

REV	DATE	NOTES


CLIENT
A & E

DRAWINGS TO BE READ IN CONJUNCTION WITH RELEVANT DRAWING AND SPECS. FIGURED DIMENSIONS ONLY. ANY DISCREPANCIES ARE TO BE POINTED TO THE ARCHITECT. THE ARCHITECT IS NOT LIABLE FOR ANY FAULTS NOT RAISED IN THE EVENT THAT A CONTRACTOR OTHER THAN BUILD TEAM HOLBORN LIMITED IS APPOINTED TO EXECUTE THE WORKS. BUILD TEAM HOLBORN LIMITED ACCEPTS NO LIABILITY WHATSOEVER FOR THE SPECIFICATION, CALCULATION OR OTHER INFORMATION AS IT SO EXISTS PERTAINING TO THE PROPOSED WORKS CONTAINED HEREWITH.

PROJECT
**VICTORIA ROAD
LONDON N4**

DRAWING TITLE
PROPOSED ELEVATIONS


SCALE 1:100@A3	DRAWING NO. P3	REV.
DATE 27-02-14	DRAWN SM	

 


buildteam
the side return extension company

Unit 3D
26-32 Voltaire Road
London SW4 6DH

T 020 7495 6561
info@buildteam.com
www.buildteam.com

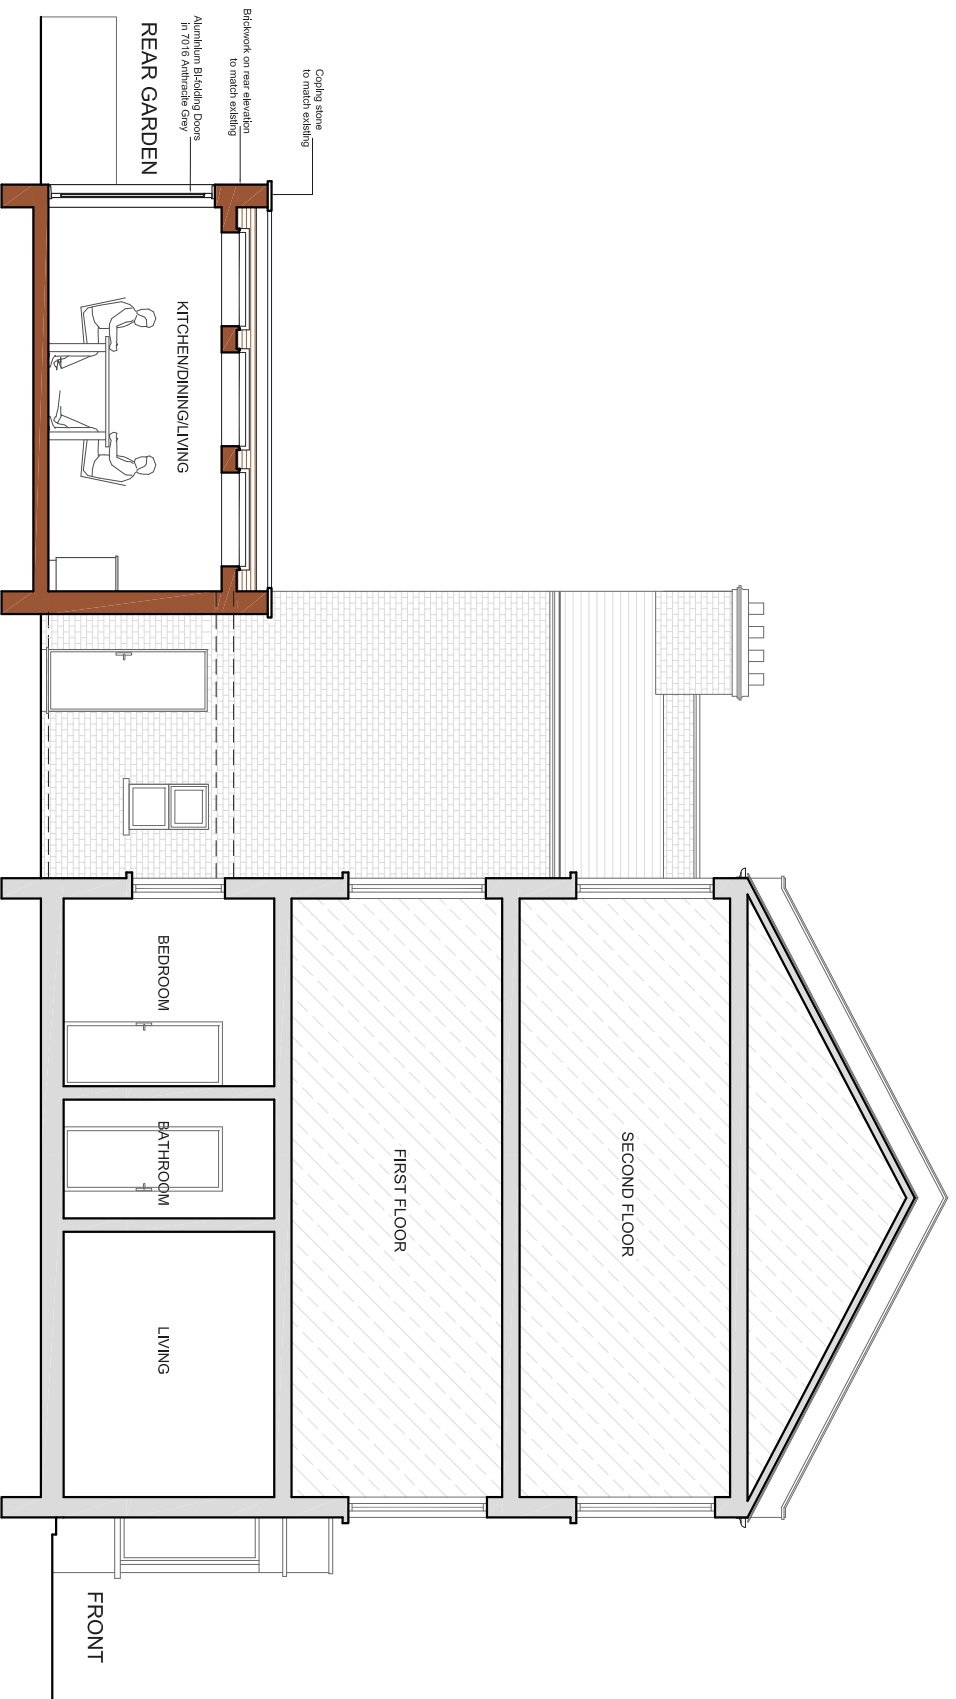

PROPOSED SECTIONAL ELEVATION B
SCALE 1:100

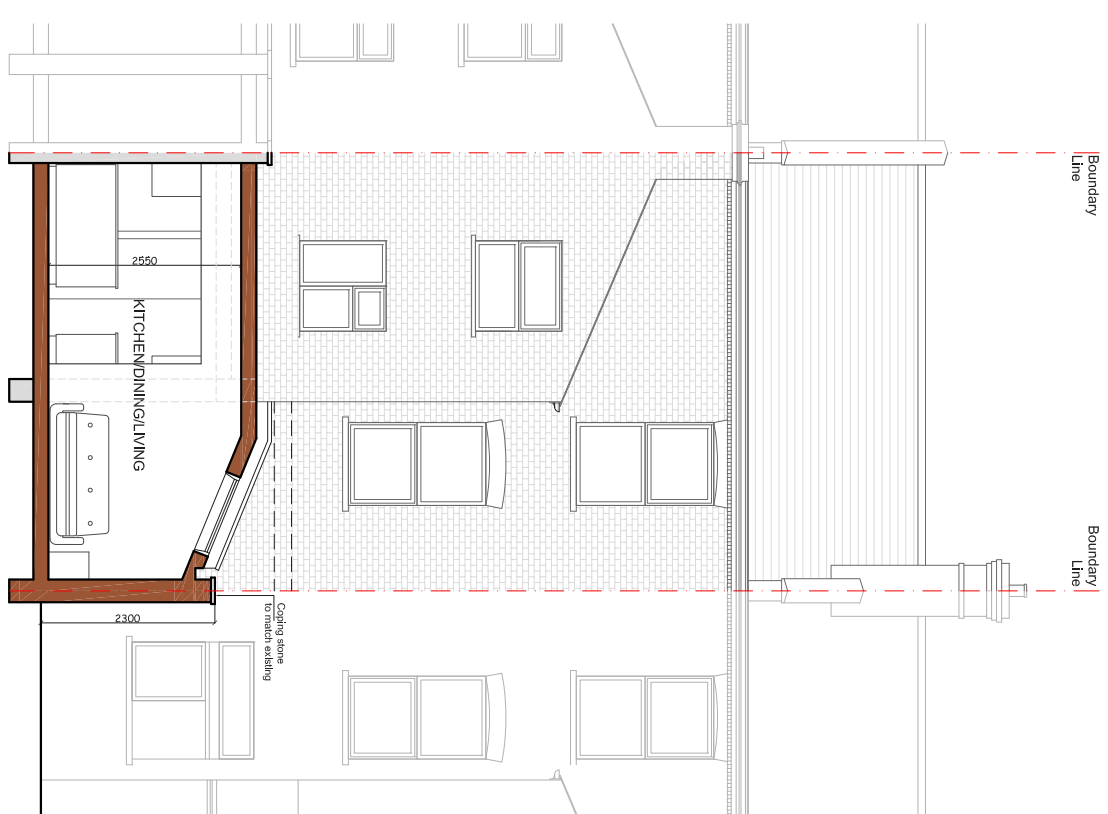

PROPOSED SECTIONAL ELEVATION A
SCALE 1:100

REV	DATE	NOTES


CLIENT
A & E

DRAWINGS TO BE READ IN CONJUNCTION WITH RELEVANT DRAWING AND SPECS. FIGURED DIMENSIONS ONLY. ANY DISCREPANCIES ARE TO BE POINTED TO THE ARCHITECT. THE ARCHITECT IS NOT LIABLE FOR ANY FAULTS NOT RAISED IN THE EVENT THAT A CONTRACTOR OTHER THAN BUILD TEAM HOLBORN LIMITED IS APPOINTED TO EXECUTE THE WORKS. BUILD TEAM HOLBORN LIMITED ACCEPTS NO LIABILITY WHATSOEVER FOR THE SPECIFICATION, CALCULATION OR OTHER INFORMATION AS IT SO EXISTS PERTAINING TO THE PROPOSED WORKS CONTAINED HEREWITH.

PROJECT
**VICTORIA ROAD
LONDON N4**

DRAWING TITLE
PROPOSED SECTIONS

SCALE 1:100@A3	DRAWING NO. P4	REV.
DATE 27-02-14	DRAWN SM	

 

buildteam
the side return extension company

Unit 3D
26-32 Voltaire Road
London SW4 6DH

T 020 7495 6561
info@buildteam.com
www.buildteam.com