

PROPOSED GROUND FLOOR PLAN
SCALE 1:50



REV	DATE	NOTES

CLIENT	PW
--------	----

PROJECT	122 WILBERFORCE ROAD N4
DRAWING TITLE	PROPOSED GROUND FLOOR PLAN

SCALE	1:50@A3	DRAWING NO.		REV.	
DATE	10-03-15	DRAWN	SC		
<p>Meters @ 1:50@ A3</p>					


buildteam
the side return extension company

Unit 1F
26-32 Voltaire Road
London SW4 6DH

T 020 7495 6561
info@buildteam.com
www.buildteam.com

FRONT

REAR

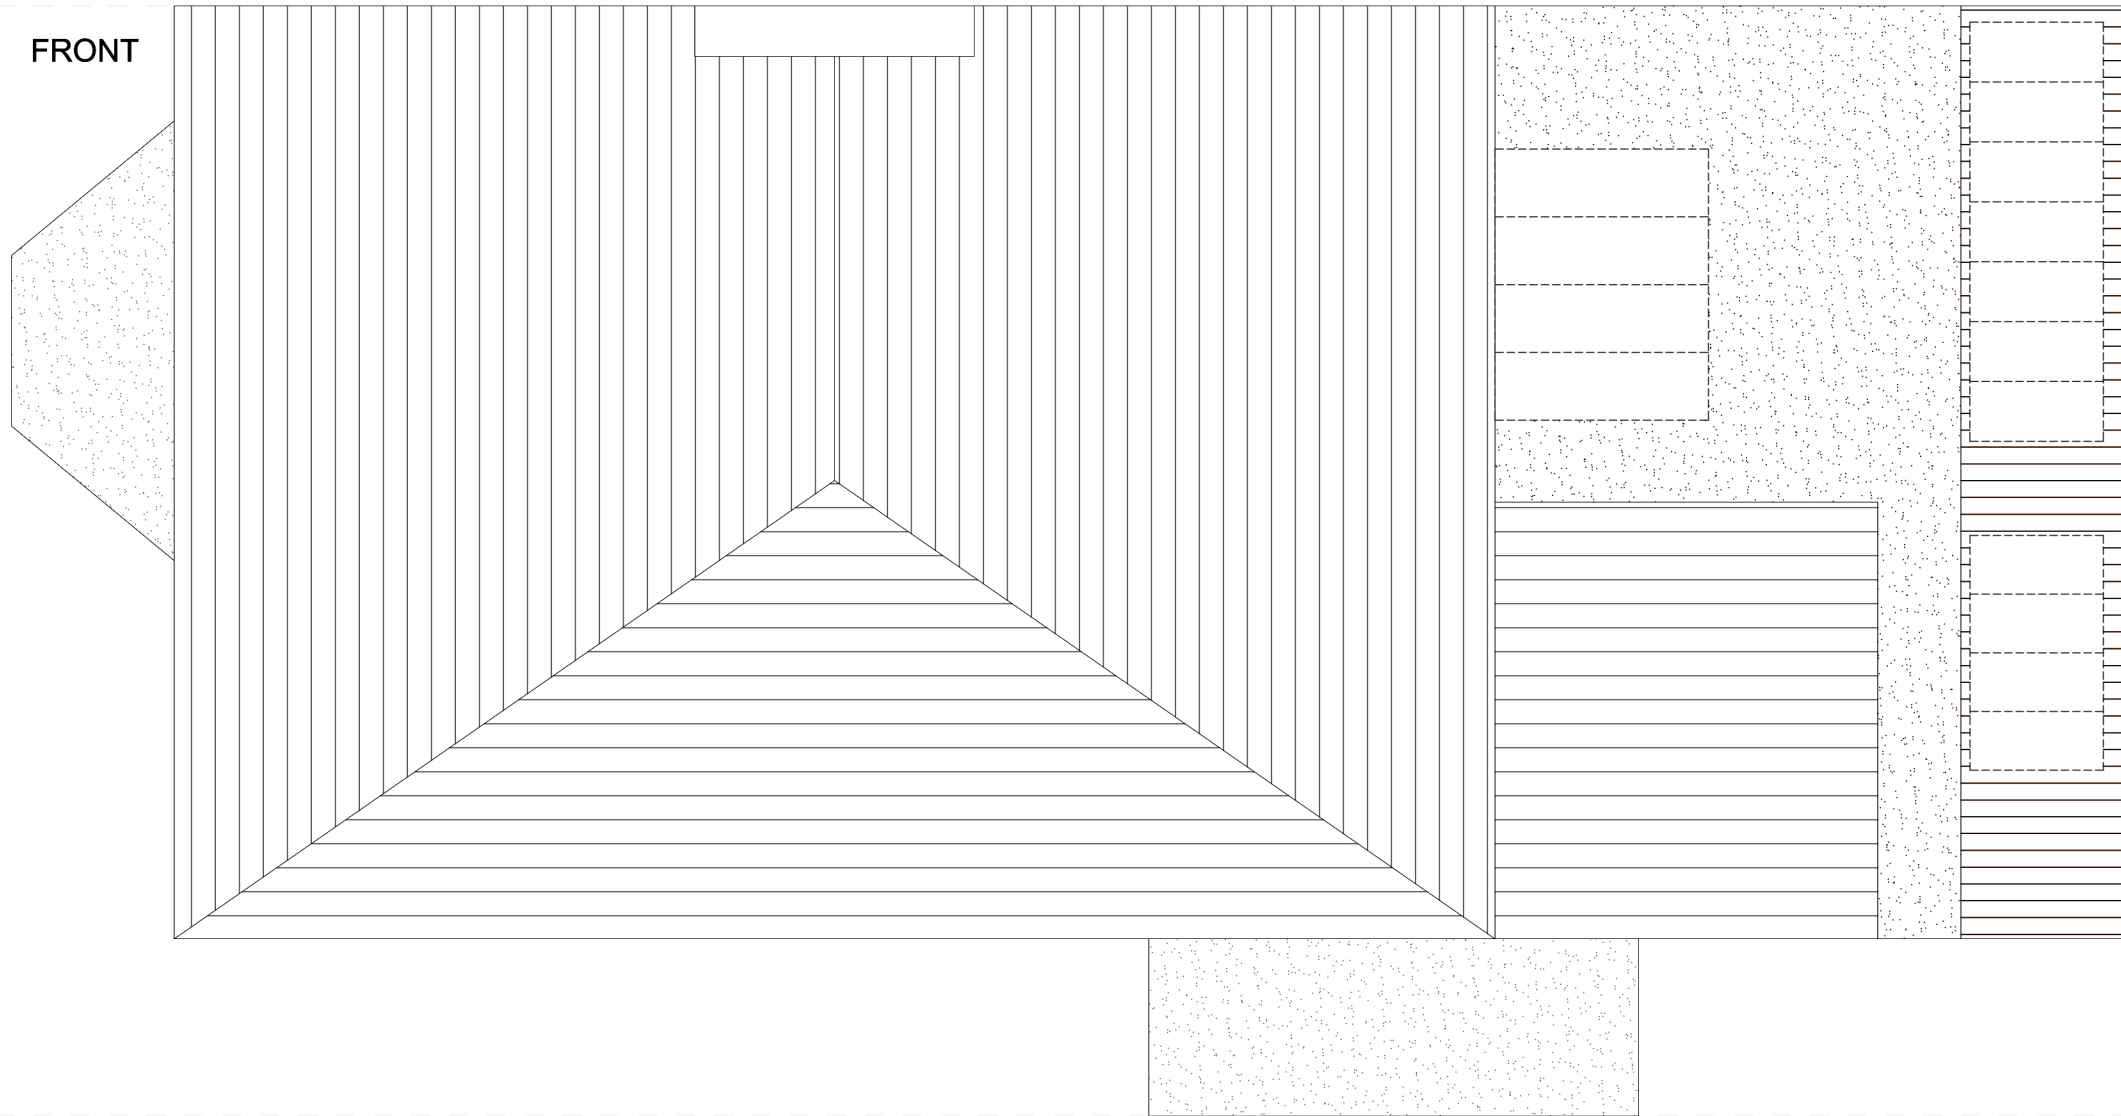

PROPOSED ROOF PLAN
SCALE 1:50



REV	DATE	NOTES

CLIENT	PW
--------	----

PROJECT	122 WILBERFORCE ROAD N4
DRAWING TITLE	PROPOSED ROOF PLAN

SCALE	1:50@A3	DRAWING NO.		REV.	
DATE	10-03-15	DRAWN	SC		
<p>Meters @ 1:50@ A3</p>					


buildteam
the side return extension company

Unit 1F
26-32 Voltaire Road
London SW4 6DH

T 020 7495 6561
info@buildteam.com
www.buildteam.com



PROPOSED REAR ELEVATION
SCALE 1:50

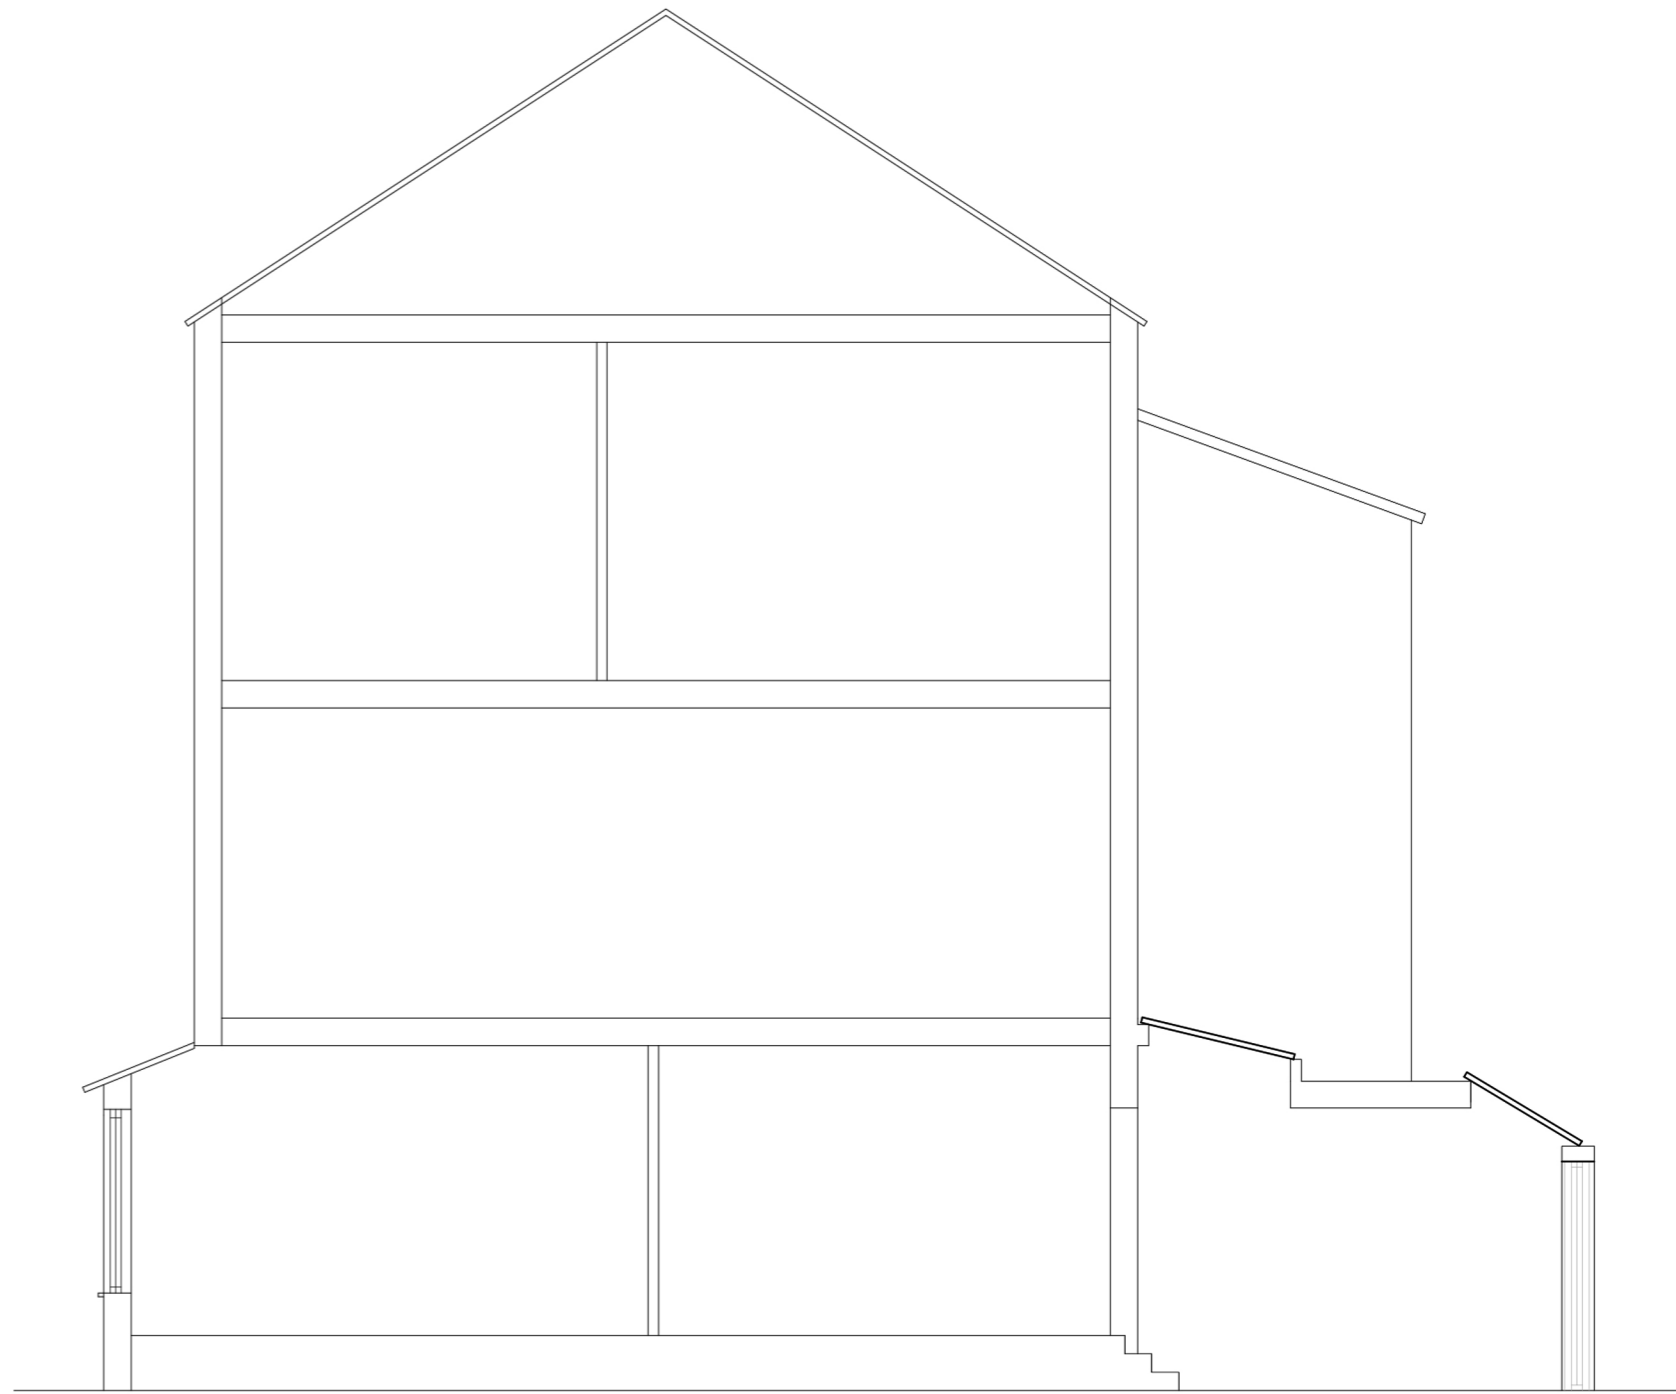

PROPOSED SECTION AA
SCALE 1:100

REV	DATE	NOTES

CLIENT	PW
--------	-----------

PROJECT	122 WILBERFORCE ROAD N4
DRAWING TITLE	REAR ELEVATION

SCALE	1:50@A3	DRAWING NO.		REV.	
DATE	10-03-15	DRAWN	SC		
<p>Meters @ 1:100 @ A3</p>					

buildteam
the side return extension company

Unit 1F
26-32 Voltaire Road
London SW4 6DH

T 020 7495 6561
info@buildteam.com
www.buildteam.com