


PROPOSED GROUND FLOOR PLAN
SCALE 1:50



			CLIENT	LD	PROJECT	GRACES ROAD SE5	SCALE	1:50@A3	DRAWING NO.	PP 1	REV.	
					DRAWING TITLE	PROPOSED GROUND FLOOR PLAN	DATE	10-06-16	DRAWN	SD		
REV	DATE	NOTES					<p>Meters @ 1:50@ A3</p>			<p>designteam the kitchen extension company</p> <p>342 Clapham Road London SW9 9AJ</p> <p>Tel: 0207 242 5353 hello@designteam.co.uk www.designteam.co.uk</p>		

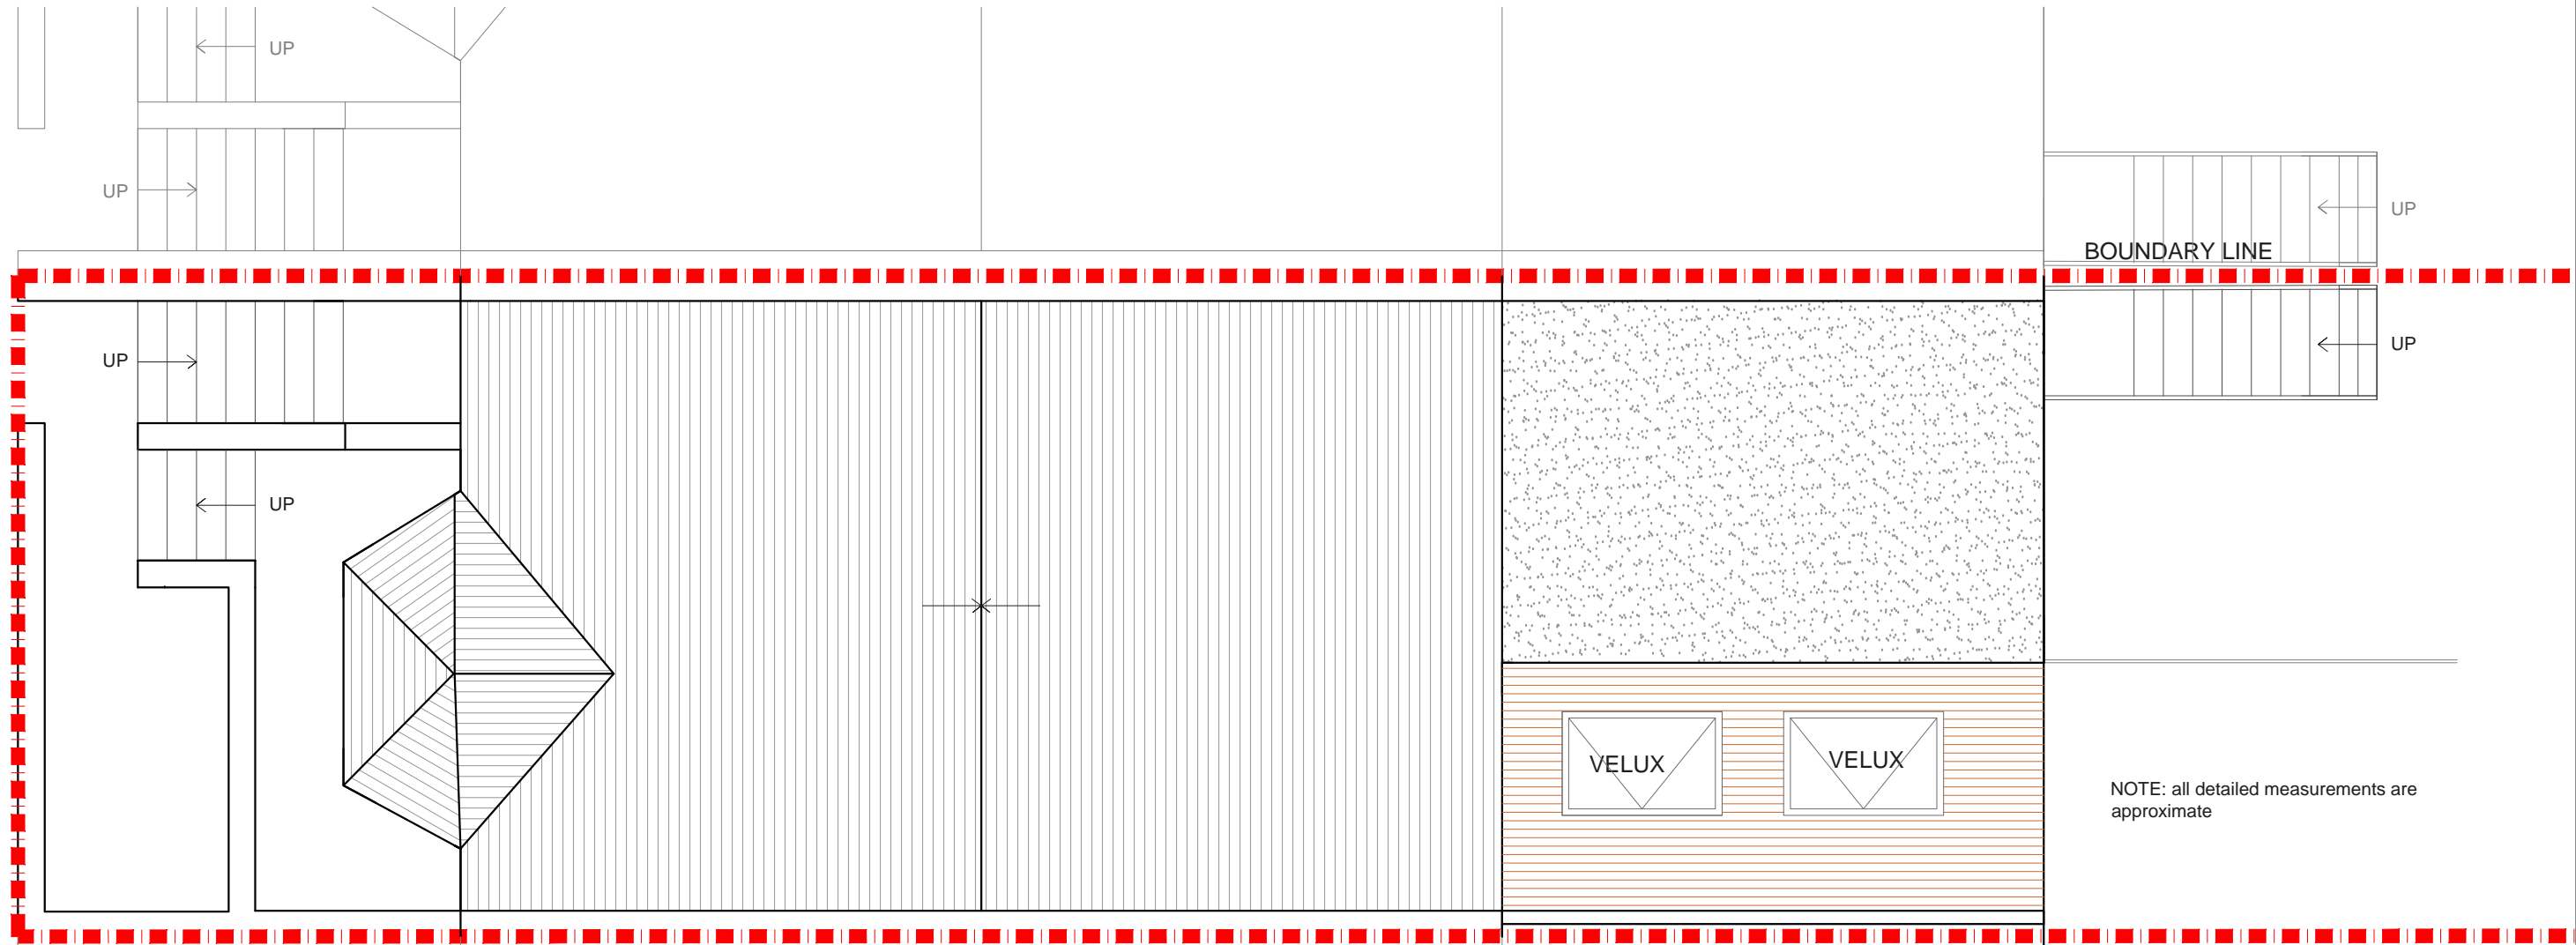


NOTE: all detailed measurements are approximate


PROPOSED ROOF PLAN
SCALE 1:50




			CLIENT LD	PROJECT GRACES ROAD SE5	SCALE 1:50@A3	DRAWING NO. PP 2	REV.	
					DATE 10-06-16	DRAWN SD		
				DRAWING TITLE PROPOSED GROUND FLOOR PLAN	<p>Meters @ 1:50@ A3</p>			
REV	DATE	NOTES	<small>DRAWINGS TO BE READ IN CONJUNCTION WITH RELEVANT DRAWING AND SPECS. FIGURED DIMENSIONS ONLY. DIMENSIONS SHOULD NOT BE RELIED UPON FOR THE PURPOSES OF ORDERING MATERIALS OR PLACING SUB-CONTRACT ORDERS, OR THE PLACEMENT OF ORDERS WITH THIRD PARTIES. THIRD PARTY SUPPLIERS TO TAKE THEIR OWN SITE MEASUREMENTS. IN THE EVENT THAT A CONTRACTOR OTHER THAN BUILD TEAM HOLBORN LIMITED IS APPOINTED TO EXECUTE THE WORKS, BUILD TEAM HOLBORN LIMITED ACCEPT NO LIABILITY WHATSOEVER FOR THE SPECIFICATION, CALCULATION OR OTHER STRUCTURAL OR NON-STRUCTURAL INFORMATION AS IT SO EXISTS PERTAINING TO THE PROPOSED WORKS CONTAIN HEREWITH.</small>					<p>designteam the kitchen extension company</p> <p>342 Clapham Road London SW9 9AJ</p> <p>Tel: 0207 242 5353 hello@designteam.co.uk www.designteam.co.uk</p>

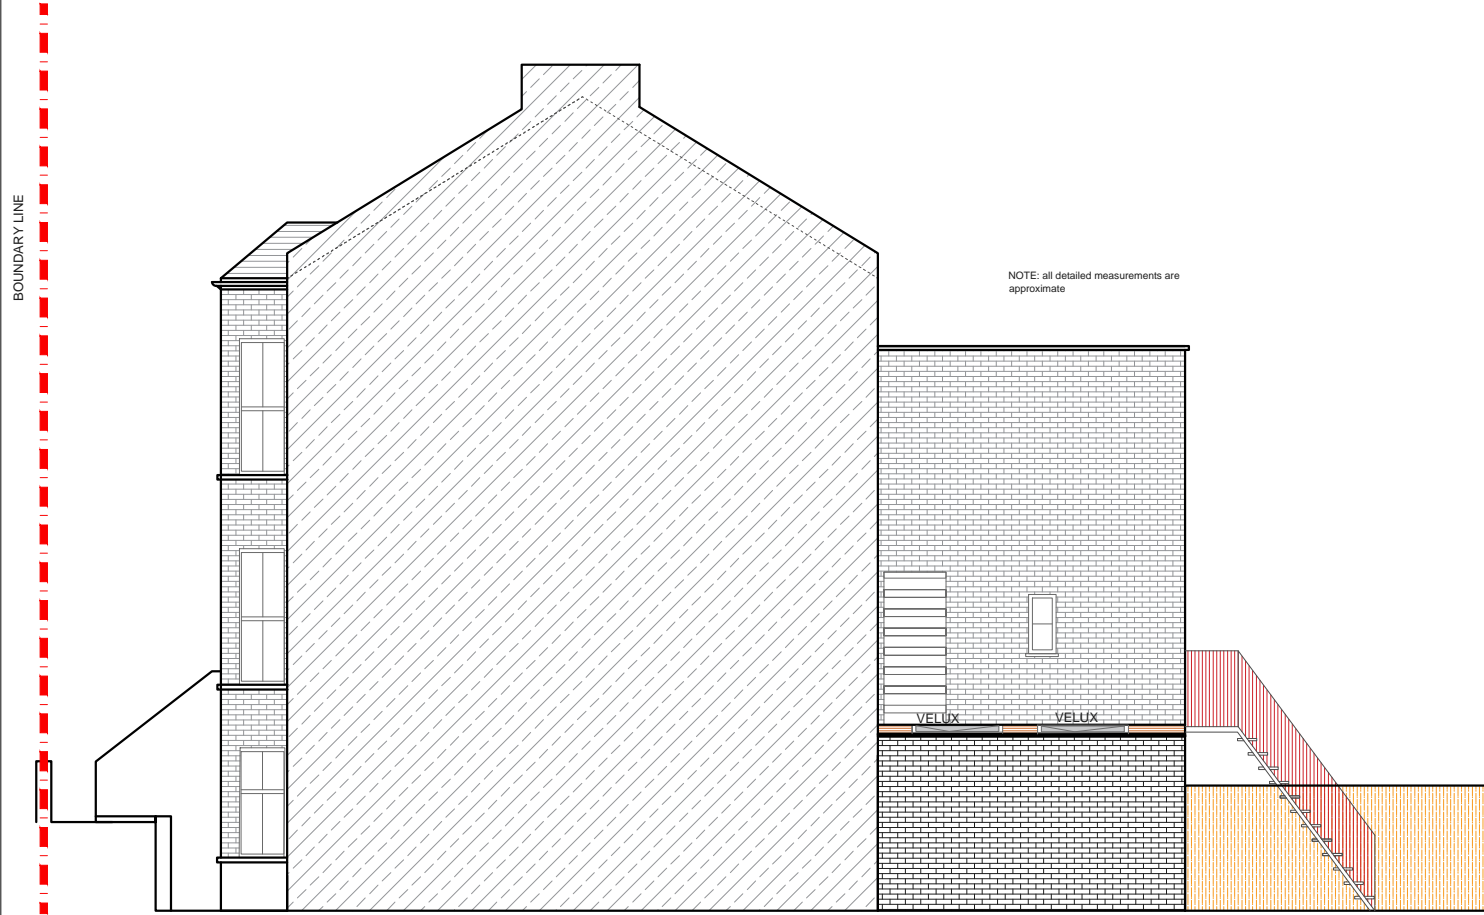

PROPOSED SIDE ELEVATION
SCALE 1:50

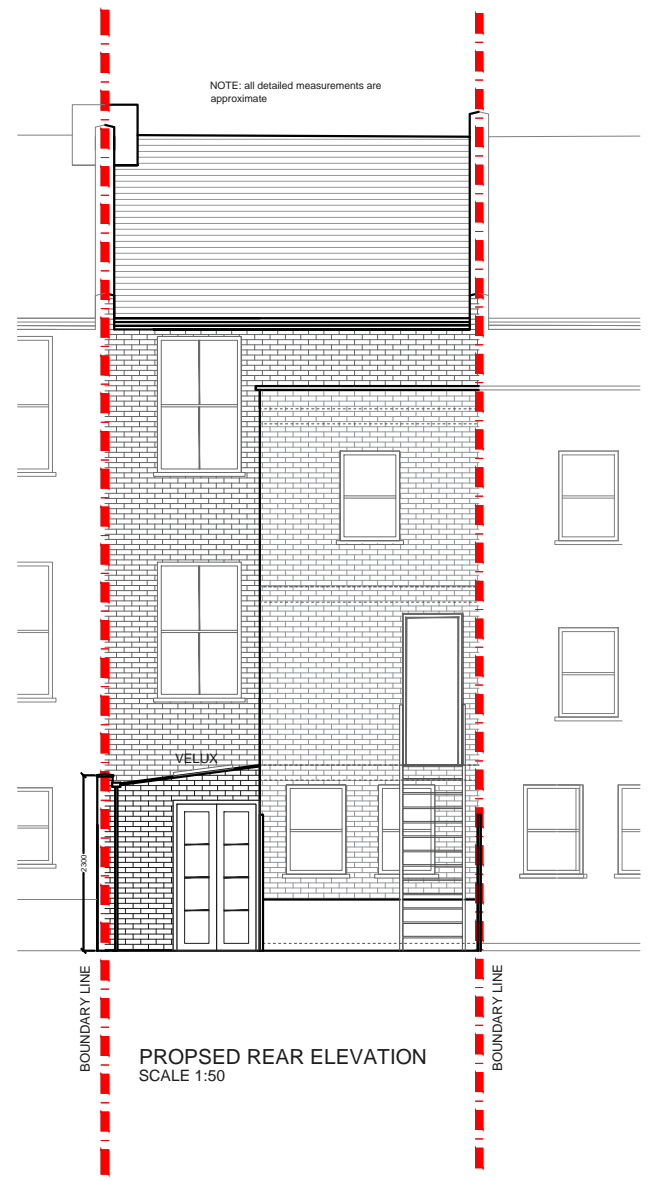

PROPOSED REAR ELEVATION
SCALE 1:50

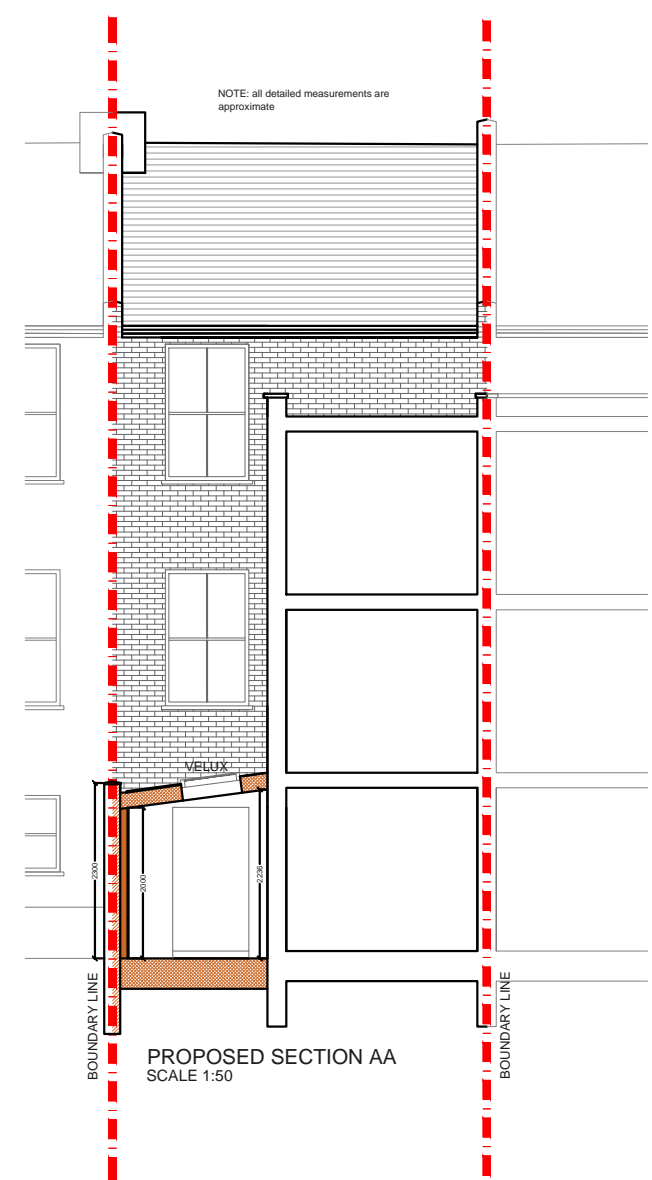

PROPOSED SECTION AA
SCALE 1:50



			CLIENT	LD	PROJECT	GRACES ROAD SE5	SCALE	1:100@A3	DRAWING NO.	PP 3	REV.	
					DRAWING TITLE	PROPOSED SIDE & REAR ELEVATION AND SECTION	DATE	10-06-16	DRAWN	SD		
REV	DATE	NOTES					<p>Meters @ 1:100@ A3</p>			<p>designteam the kitchen extension company 342 Clapham Road London SW9 9AJ Tel: 0207 242 5353 hello@designteam.co.uk www.designteam.co.uk</p>		