

PROPOSED GROUND FLOOR PLAN
SCALE 1:50



REV	DATE	NOTES

CLIENT	MH
DRAWING TITLE	PROPOSED GROUND FLOOR PLAN


PROJECT	210 ALGERNON ROAD SE13
DRAWING TITLE	PROPOSED GROUND FLOOR PLAN

SCALE	1:50@A3	DRAWING NO.		REV.	
DATE	02-04-15	DRAWN	GOK		
<p>Meters @ 1:50@ A3</p>					

buildteam
the side return extension company

Unit 1F
26-32 Voltaire Road
London SW4 6DH

T 020 7495 6561
info@buildteam.com
www.buildteam.com

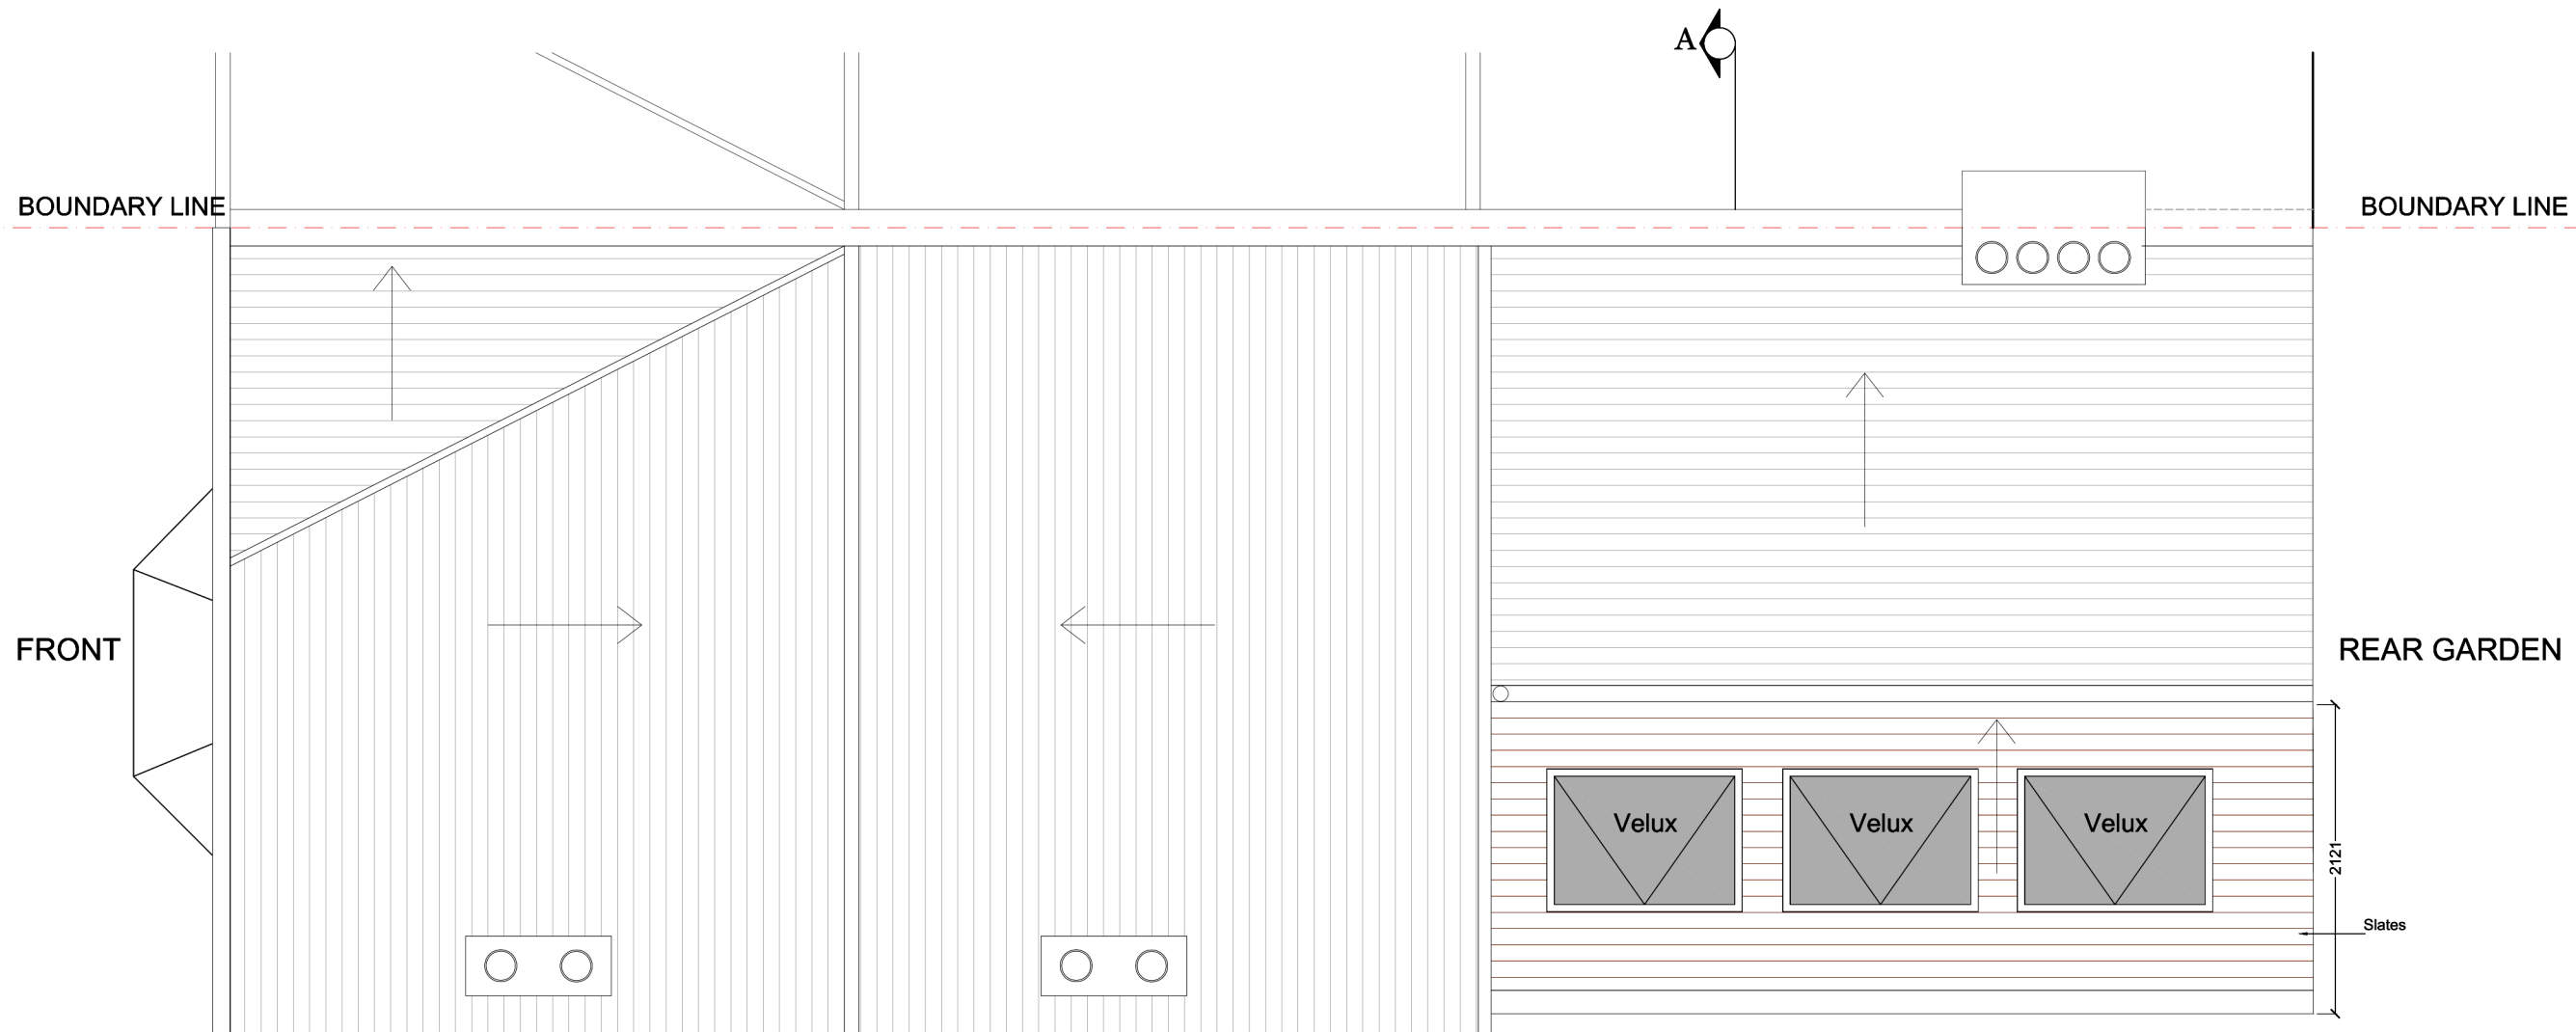

BOUNDARY LINE

PROPOSED ROOF PLAN
SCALE 1:50



REV	DATE	NOTES

CLIENT	MH
--------	----

PROJECT	210 ALGERNON ROAD SE13
DRAWING TITLE	PROPOSED ROOF PLAN

SCALE	1:50@A3	DRAWING NO.		REV.	
DATE	02-04-15	DRAWN	GOK		
<p>Meters @ 1:50@ A3</p>					

buildteam
the side return extension company

Unit 1F
26-32 Voltaire Road
London SW4 6DH

T 020 7495 6561
info@buildteam.com
www.buildteam.com

Boundary Line


Boundary Line



PROPOSED REAR ELEVATION
SCALE 1:50

Boundary Line

Boundary Line

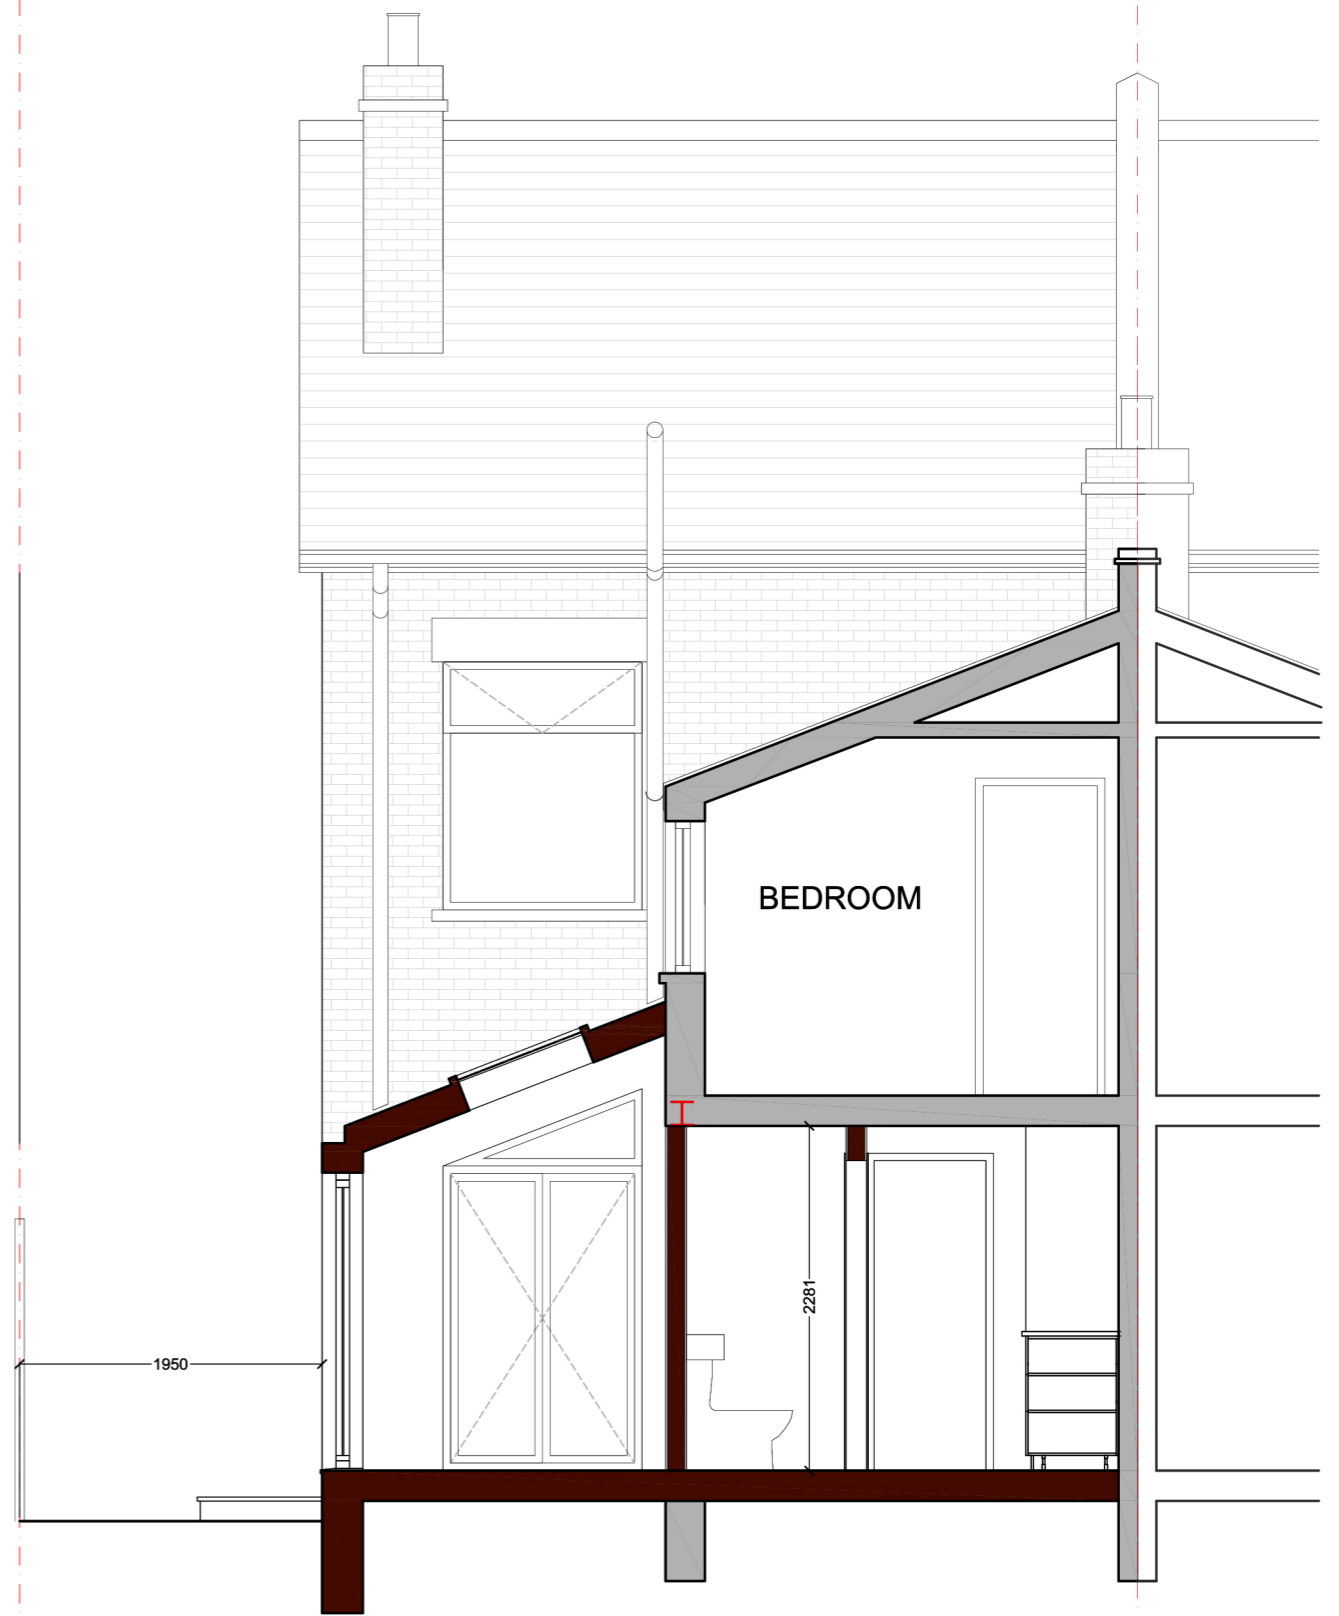

PROPOSED REAR SECTION AA
SCALE 1:50

REV	DATE	NOTES

CLIENT	MH
--------	----

PROJECT	210 ALGERNON ROAD SE13
DRAWING TITLE	PROPOSED REAR ELEVATION SECTION AA

SCALE	1:50@A3	DRAWING NO.		REV.	
DATE	02-04-15	DRAWN	GOK		
<p>Meters @ 1:50@ A3</p>					

buildteam
the side return extension company

Unit 1F
26-32 Voltaire Road
London SW4 6DH

T 020 7495 6561
info@buildteam.com
www.buildteam.com