



**PROPOSED GROUND FLOOR PLAN**  
SCALE 1:50




		CLIENT	N K	PROJECT	ARCHDALE ROAD LONDON SE22	SCALE	1:50@A3	DRAWING NO.	P1	REV.	
				DRAWING TITLE	PROPOSED GROUND FLOOR PLAN	DATE	18-11-15	DRAWN	UM-S		
REV	DATE	NOTES	DRAWINGS TO BE READ IN CONJUNCTION WITH RELEVANT DRAWING AND SPECS. FIGURED DIMENSIONS ONLY. DIMENSIONS SHOULD NOT BE RELIED UPON FOR THE PURPOSES OF ORDERING MATERIALS OR PLACING SUB-CONTRACT ORDERS, OR THE PLACEMENT OF ORDERS WITH THIRD PARTIES. THIRD PARTY SUPPLIERS TO TAKE THEIR OWN SITE MEASUREMENTS. IN THE EVENT THAT A CONTRACTOR OTHER THAN BUILD TEAM HOLBORN LIMITED IS APPOINTED TO EXECUTE THE WORKS, BUILD TEAM HOLBORN LIMITED ACCEPT NO LIABILITY WHATSOEVER FOR THE SPECIFICATION, CALCULATION OR OTHER STRUCTURAL OR NON-STRUCTURAL INFORMATION AS IT SO EXISTS PERTAINING TO THE PROPOSED WORKS CONTAIN HEREWITH.			<p>Meters @ 1:50 @ A3</p>			<p>the side return extension company</p> <p>Unit 1F 26-32 Voltaire Road London SW4 6DH</p> <p>T 020 7495 6561 info@buildteam.com www.buildteam.com</p>		

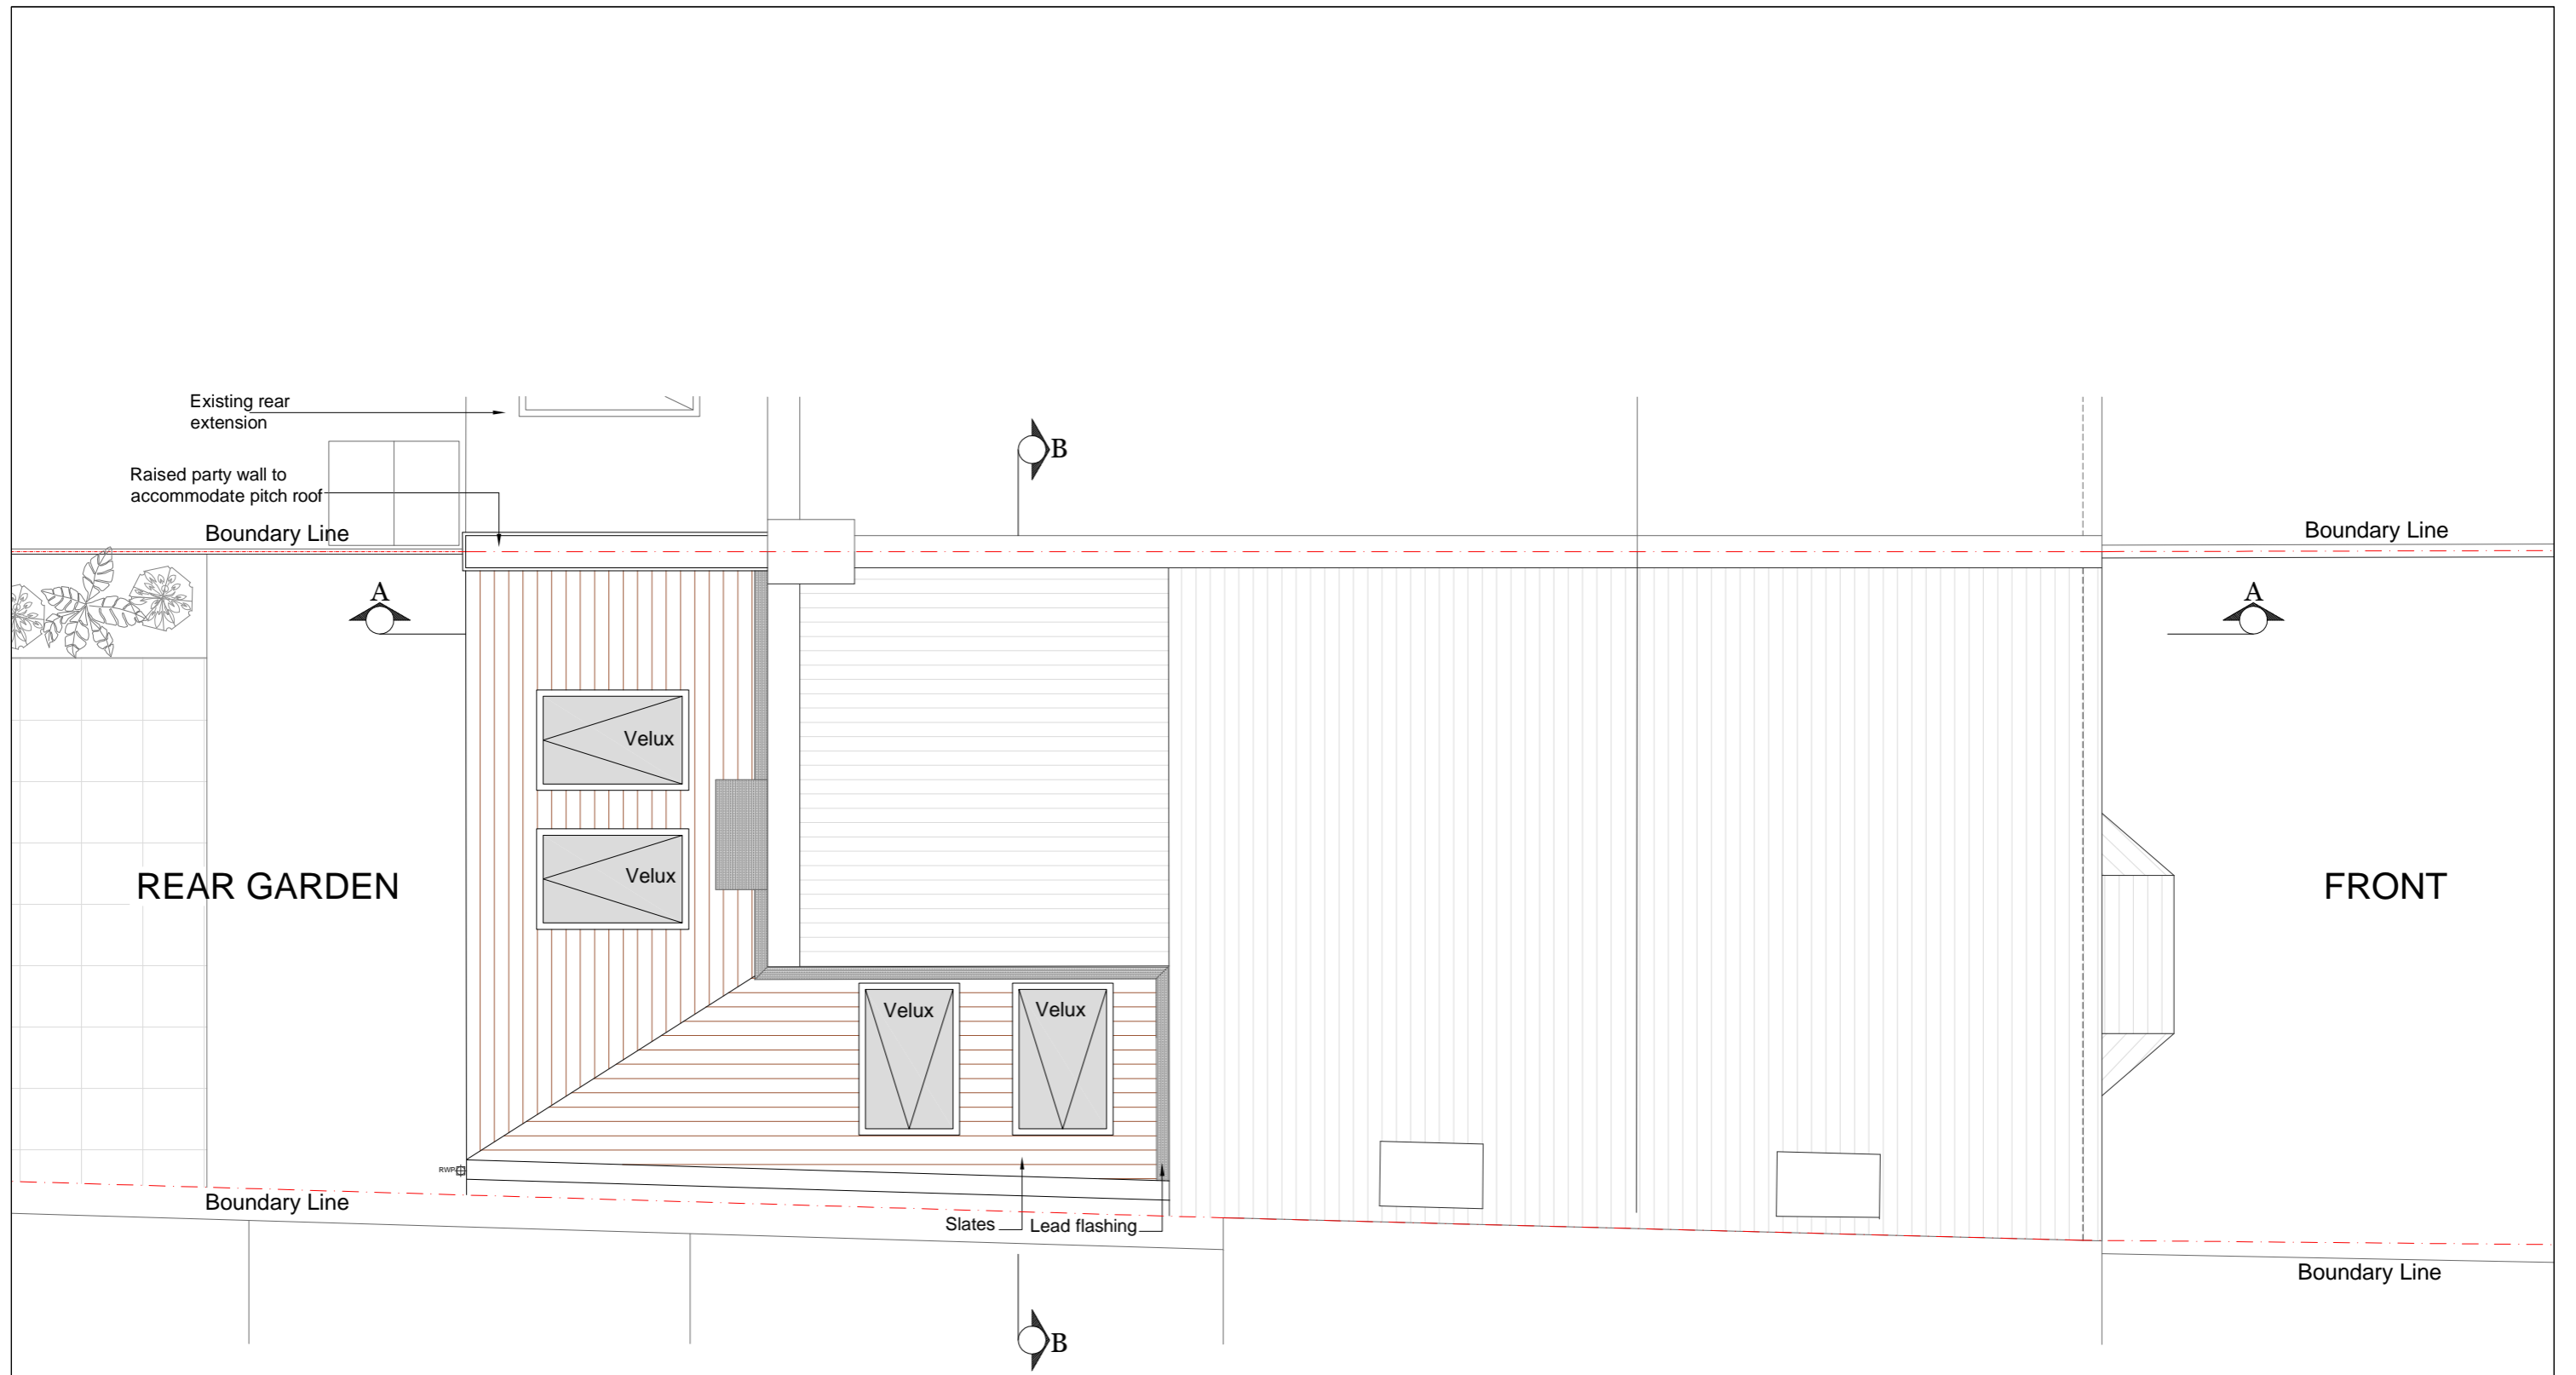


**PROPOSED ROOF TOP PLAN**  
SCALE 1:50

 


			CLIENT	NK	PROJECT	ARCHDALE ROAD LONDON SE22	SCALE	1:50@A3	DRAWING NO.	P2	REV.	
					DRAWING TITLE	PROPOSED ROOF TOP PLAN	DATE	18-11-15	DRAWN	UM-S		
REV	DATE	NOTES	DRAWINGS TO BE READ IN CONJUNCTION WITH RELEVANT DRAWING AND SPECS. FIGURED DIMENSIONS ONLY. DIMENSIONS SHOULD NOT BE RELIED UPON FOR THE PURPOSES OF ORDERING MATERIALS OR PLACING SUB-CONTRACT ORDERS. OR THE PLACEMENT OF ORDERS WITH THIRD PARTIES. THIRD PARTY SUPPLIERS TO TAKE THEIR OWN SITE MEASUREMENTS. IN THE EVENT THAT A CONTRACTOR OTHER THAN BUILD TEAM HOLBORN LIMITED IS APPOINTED TO EXECUTE THE WORKS, BUILD TEAM HOLBORN LIMITED ACCEPT NO LIABILITY WHATSOEVER FOR THE SPECIFICATION, CALCULATION OR OTHER STRUCTURAL OR NON-STRUCTURAL INFORMATION AS IT SO EXISTS PERTAINING TO THE PROPOSED WORKS CONTAIN HEREWITH.				<p>Meters @ 1:50 @ A3</p>			<p>the side return extension company</p> <p>Unit 1F 26-32 Voltaire Road London SW4 6DH</p> <p>T 020 7495 6561 info@buildteam.com www.buildteam.com</p>		

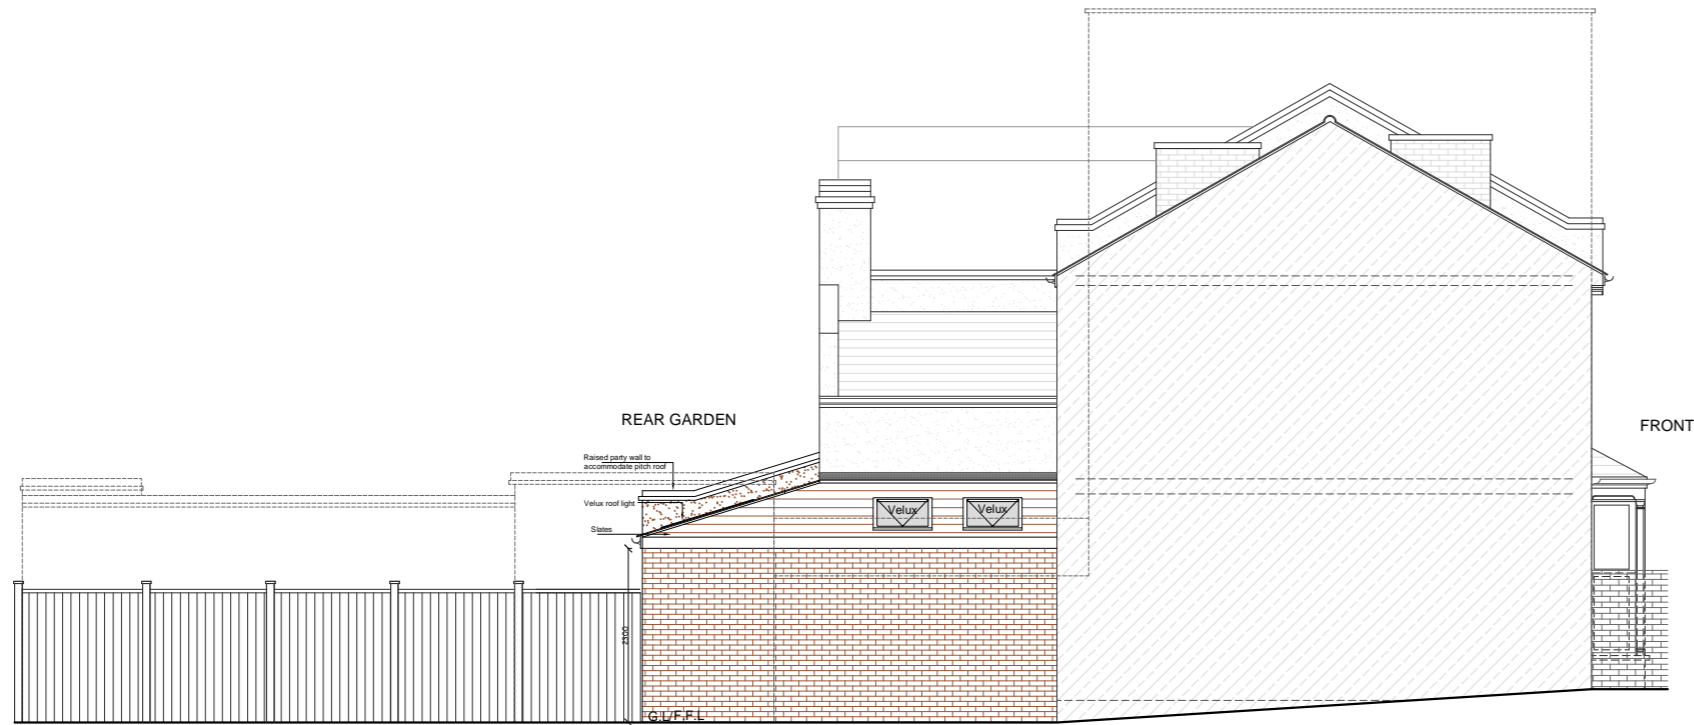


PROPOSED SOUTH ELEVATION  
SCALE 1:100

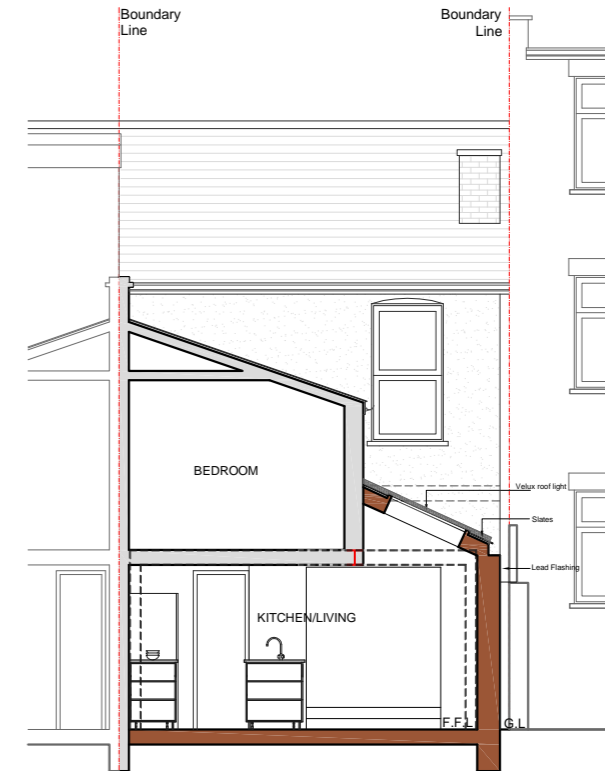

PROPOSED SECTIONAL ELEVATION B-B  
SCALE 1:100

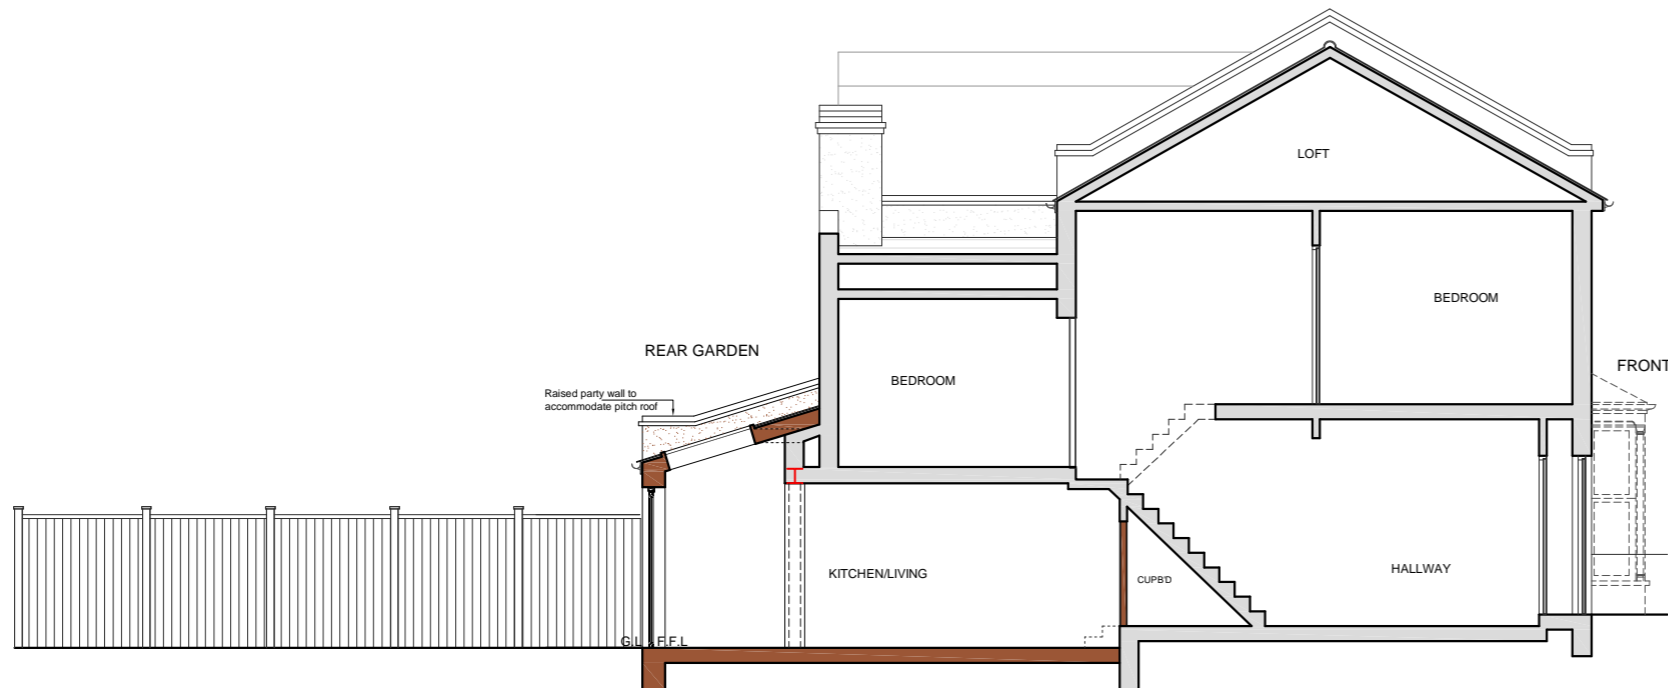

PROPOSED SECTIONAL ELEVATION A-A  
SCALE 1:100

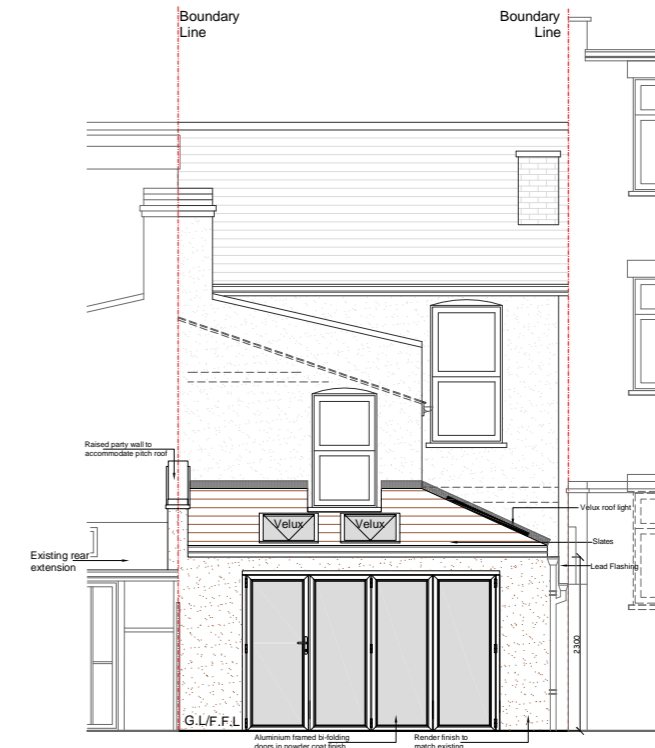

PROPOSED REAR ELEVATION  
SCALE 1:100

REV	DATE	NOTES

CLIENT	N K
DRAWINGS TO BE READ IN CONJUNCTION WITH RELEVANT DRAWING AND SPECS. FIGURED DIMENSIONS ONLY. DIMENSIONS SHOULD NOT BE RELIED UPON FOR THE PURPOSES OF ORDERING MATERIALS OR PLACING SUB-CONTRACT ORDERS, OR THE PLACEMENT OF ORDERS WITH THIRD PARTIES. THIRD PARTY SUPPLIERS TO TAKE THEIR OWN SITE MEASUREMENTS. IN THE EVENT THAT A CONTRACTOR OTHER THAN BUILD TEAM HOLBORN LIMITED IS APPOINTED TO EXECUTE THE WORKS, BUILD TEAM HOLBORN LIMITED ACCEPT NO LIABILITY WHATSOEVER FOR THE SPECIFICATION, CALCULATION OR OTHER STRUCTURAL OR NON-STRUCTURAL INFORMATION AS IT SO EXISTS PERTAINING TO THE PROPOSED WORKS CONTAIN HEREWITH.	


PROJECT	ARCHDALE ROAD LONDON SE22
DRAWING TITLE	PROPOSED ELEVATIONS AND SECTIONS

SCALE	1:100@A3	DRAWING NO.	P3	REV.	
DATE	18-11-15	DRAWN	UM-S		
<p>Meters @ 1:100 @ A3</p>					


**buildteam**  
the side return extension company

Unit 1F  
26-32 Voltaire Road  
London SW4 6DH

T 020 7495 6561  
info@buildteam.com  
www.buildteam.com

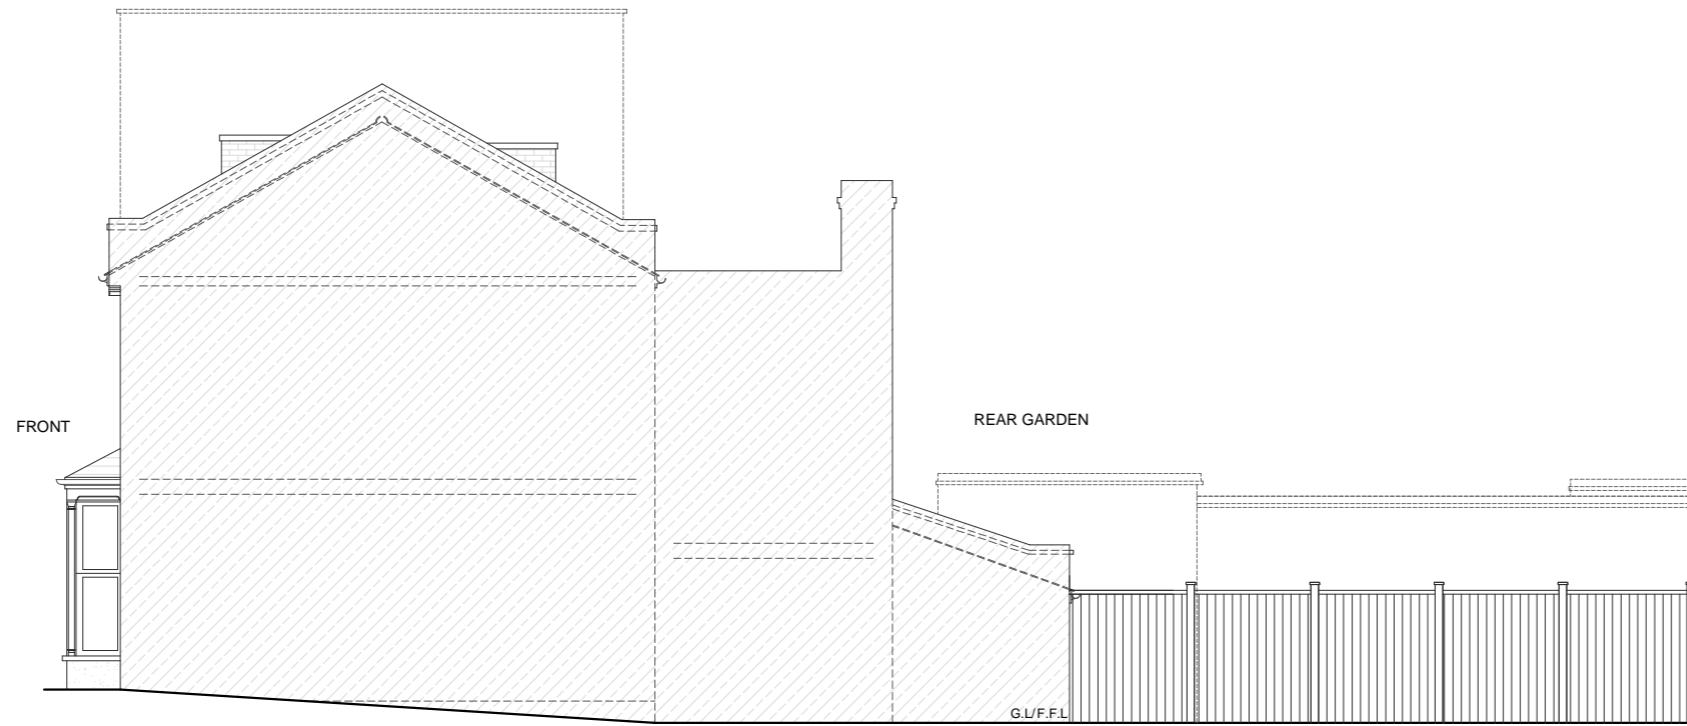

EXISTING NORTH ELEVATION  
SCALE 1:100

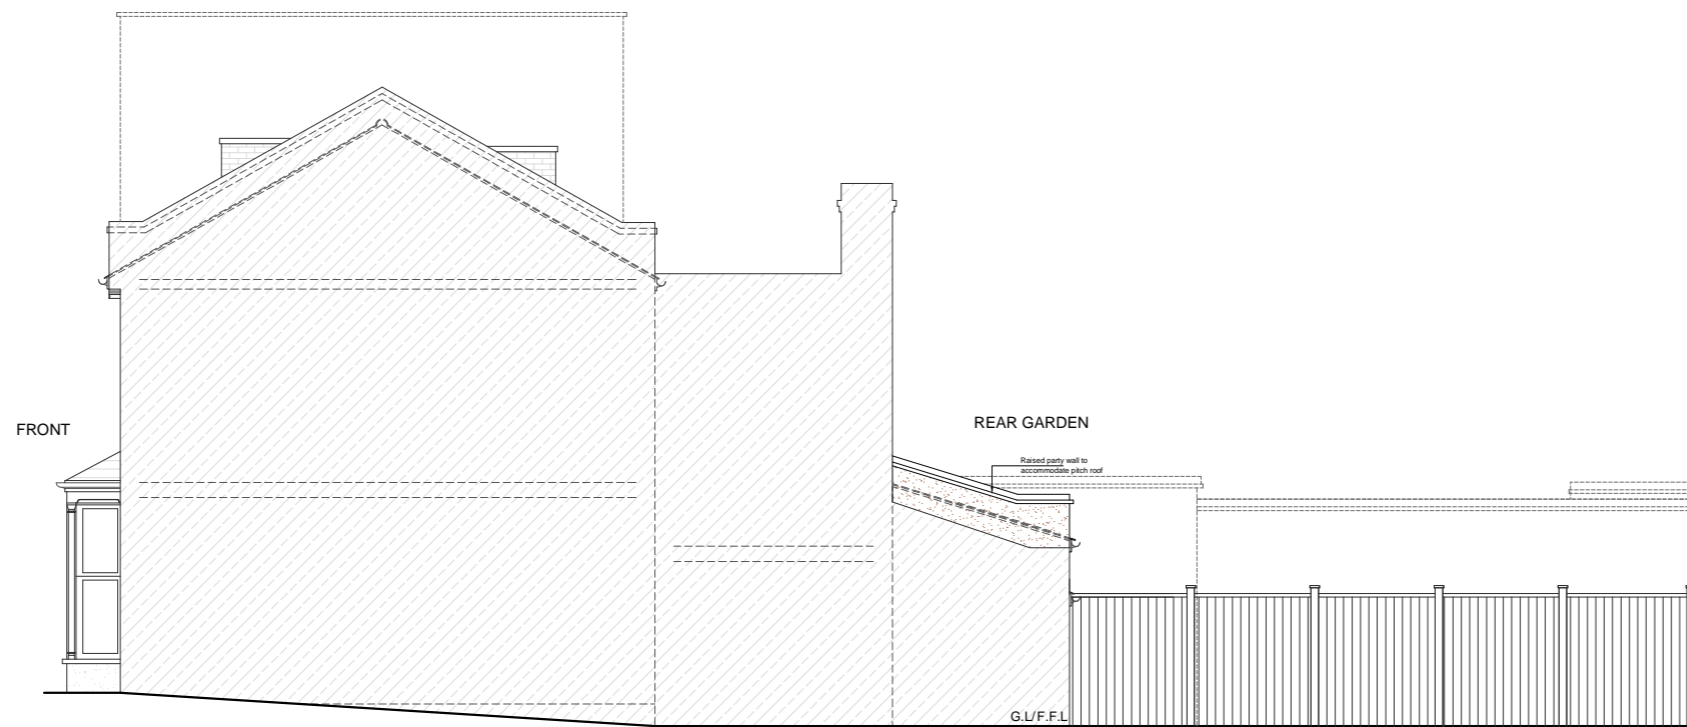

PROPOSED NORTH ELEVATION  
SCALE 1:100

			CLIENT
			NK
REV	DATE	NOTES	

DRAWINGS TO BE READ IN CONJUNCTION WITH RELEVANT DRAWING AND SPECS. FIGURED DIMENSIONS ONLY. DIMENSIONS SHOULD NOT BE RELIED UPON FOR THE PURPOSES OF ORDERING MATERIALS OR PLACING SUB-CONTRACT ORDERS. OR THE PLACEMENT OF ORDERS WITH THIRD PARTIES. THIRD PARTY SUPPLIERS TO TAKE THEIR OWN SITE MEASUREMENTS. IN THE EVENT THAT A CONTRACTOR OTHER THAN BUILD TEAM HOLBORN LIMITED IS APPOINTED TO EXECUTE THE WORKS, BUILD TEAM HOLBORN LIMITED ACCEPT NO LIABILITY WHATSOEVER FOR THE SPECIFICATION, CALCULATION OR OTHER STRUCTURAL OR NON-STRUCTURAL INFORMATION AS IT SO EXISTS PERTAINING TO THE PROPOSED WORKS CONTAIN HEREWITH.

PROJECT  
**ARCHDALE ROAD  
LONDON SE22**

DRAWING TITLE  
**EXISTING AND PROPOSED  
NORTH ELEVATIONS**

SCALE 1:100@A3

DATE 18-11-15 DRAWN UM-S

DRAWING NO. P4

REV.

Meters @ 1:100 @ A3

**buildteam**  
the side return extension company

Unit 1F  
26-32 Voltaire Road  
London SW4 6DH

T 020 7495 6561  
info@buildteam.com  
www.buildteam.com