




			CLIENT	SD	PROJECT	BARMESTON ROAD SE6	SCALE	1:100@A3	DRAWING NO.	P - 1	REV.	
					DRAWING TITLE	PROPOSED LOFT FLOOR PLAN	DATE	12-04-18	DRAWN	SD		
REV	DATE	NOTES					 Meters @ 1:100@ A3			 342 Clapham Road London SW9 9AJ Tel: 0207 242 5353 hello@designteam.co.uk www.designteam.co.uk		

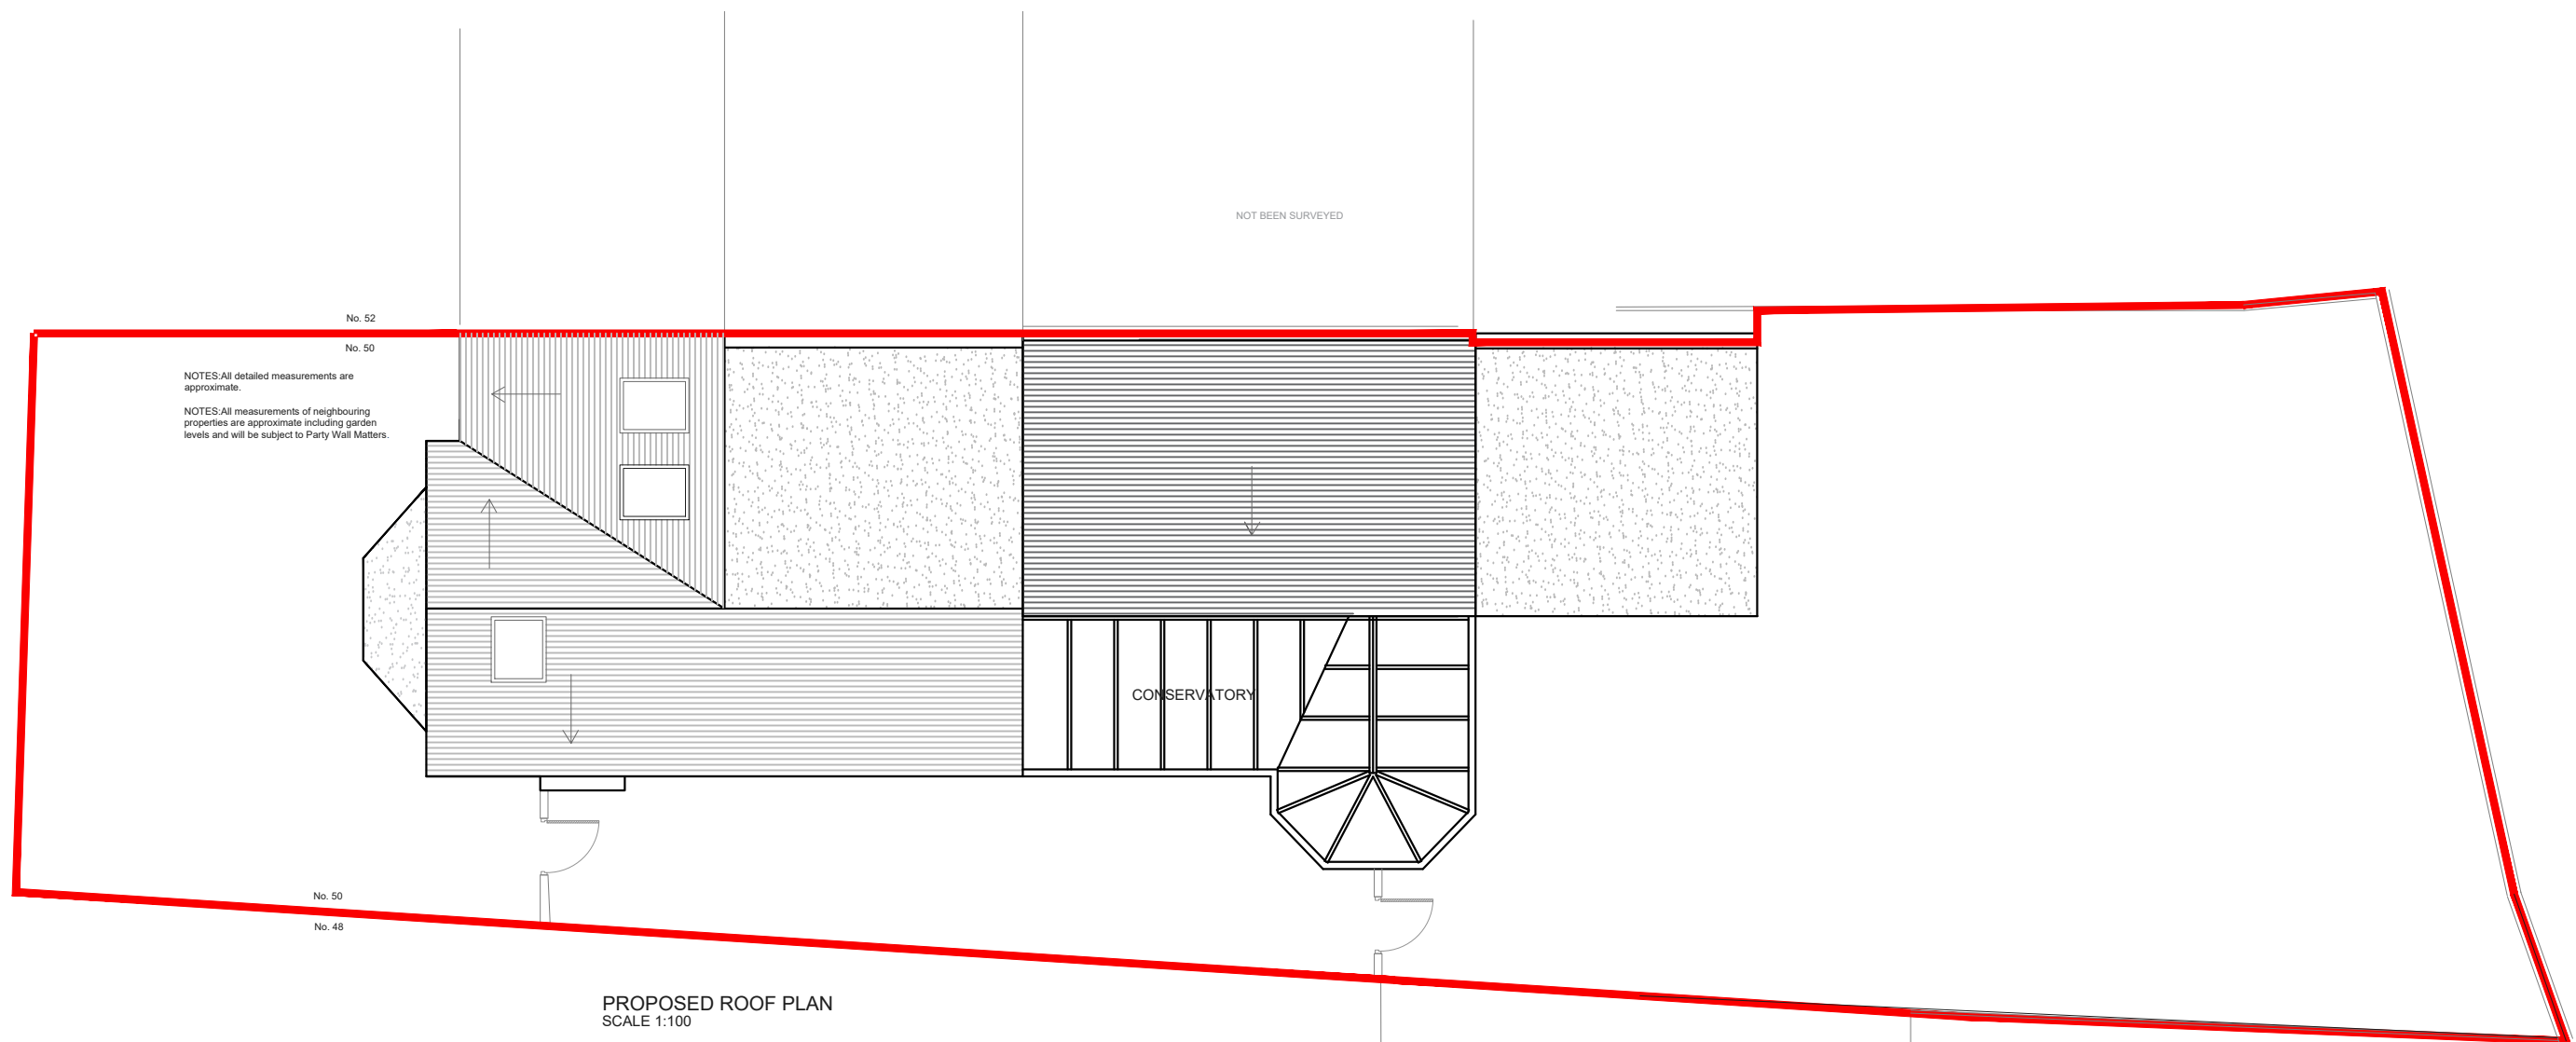

PROPOSED ROOF PLAN
SCALE 1:100



			CLIENT	SD	PROJECT	BARMESTON ROAD SE6	SCALE	1:100@A3	DRAWING NO.	REV.	 <p>342 Clapham Road London SW9 9AJ Tel: 0207 242 5353 hello@designteam.co.uk www.designteam.co.uk</p>	
							DATE	09-04-18	DRAWN	SD		P - 2
REV	DATE	NOTES			DRAWING TITLE	PROPOSED ROOF PLAN	 <p>Meters @ 1:100@ A3</p>					