


PROPOSED GROUND FLOOR PLAN  
SCALE 1:100




			CLIENT	SD	PROJECT	BARMESTON ROAD SE6		SCALE	1:100@A3	DRAWING NO.	P - 1	REV.	
					DRAWING TITLE	PROPOSED GROUND FLOOR PLAN		DATE	12-04-18	DRAWN	SD		
REV	DATE	NOTES							<p>Meters @ 1:100@ A3</p>		<p>342 Clapham Road London SW9 9AJ Tel: 0207 242 5353 hello@designteam.co.uk www.designteam.co.uk</p>		



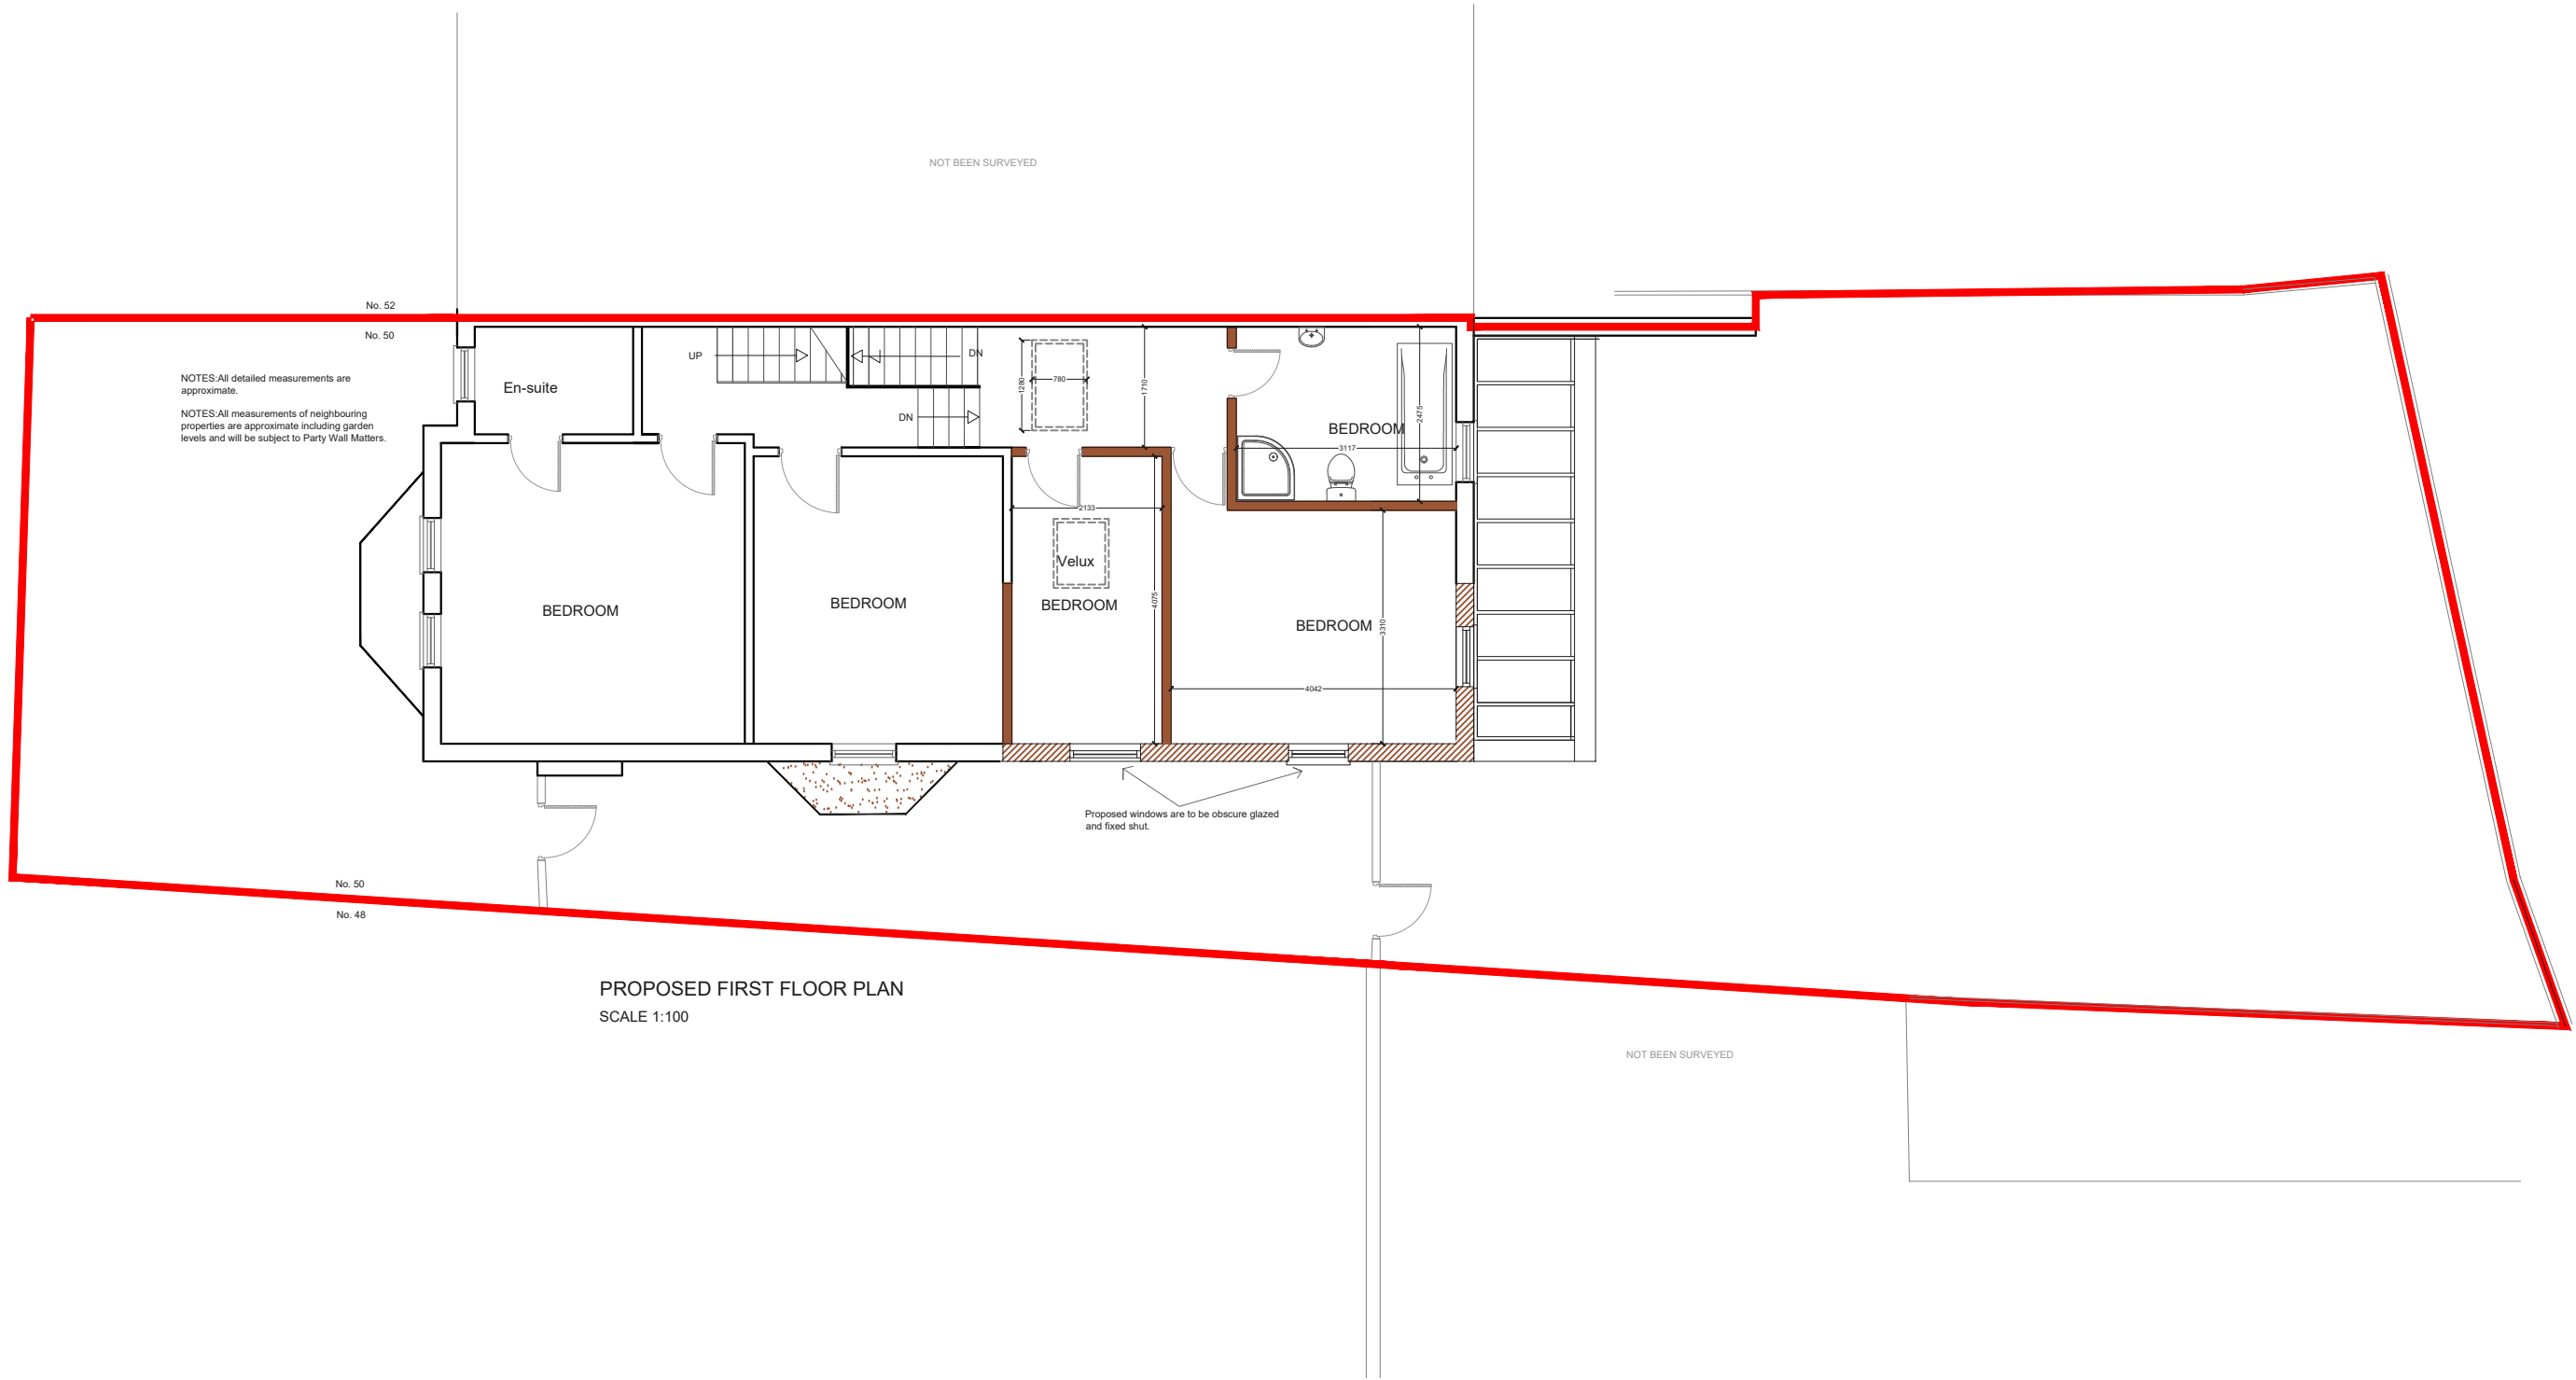

PROPOSED FIRST FLOOR PLAN  
SCALE 1:100

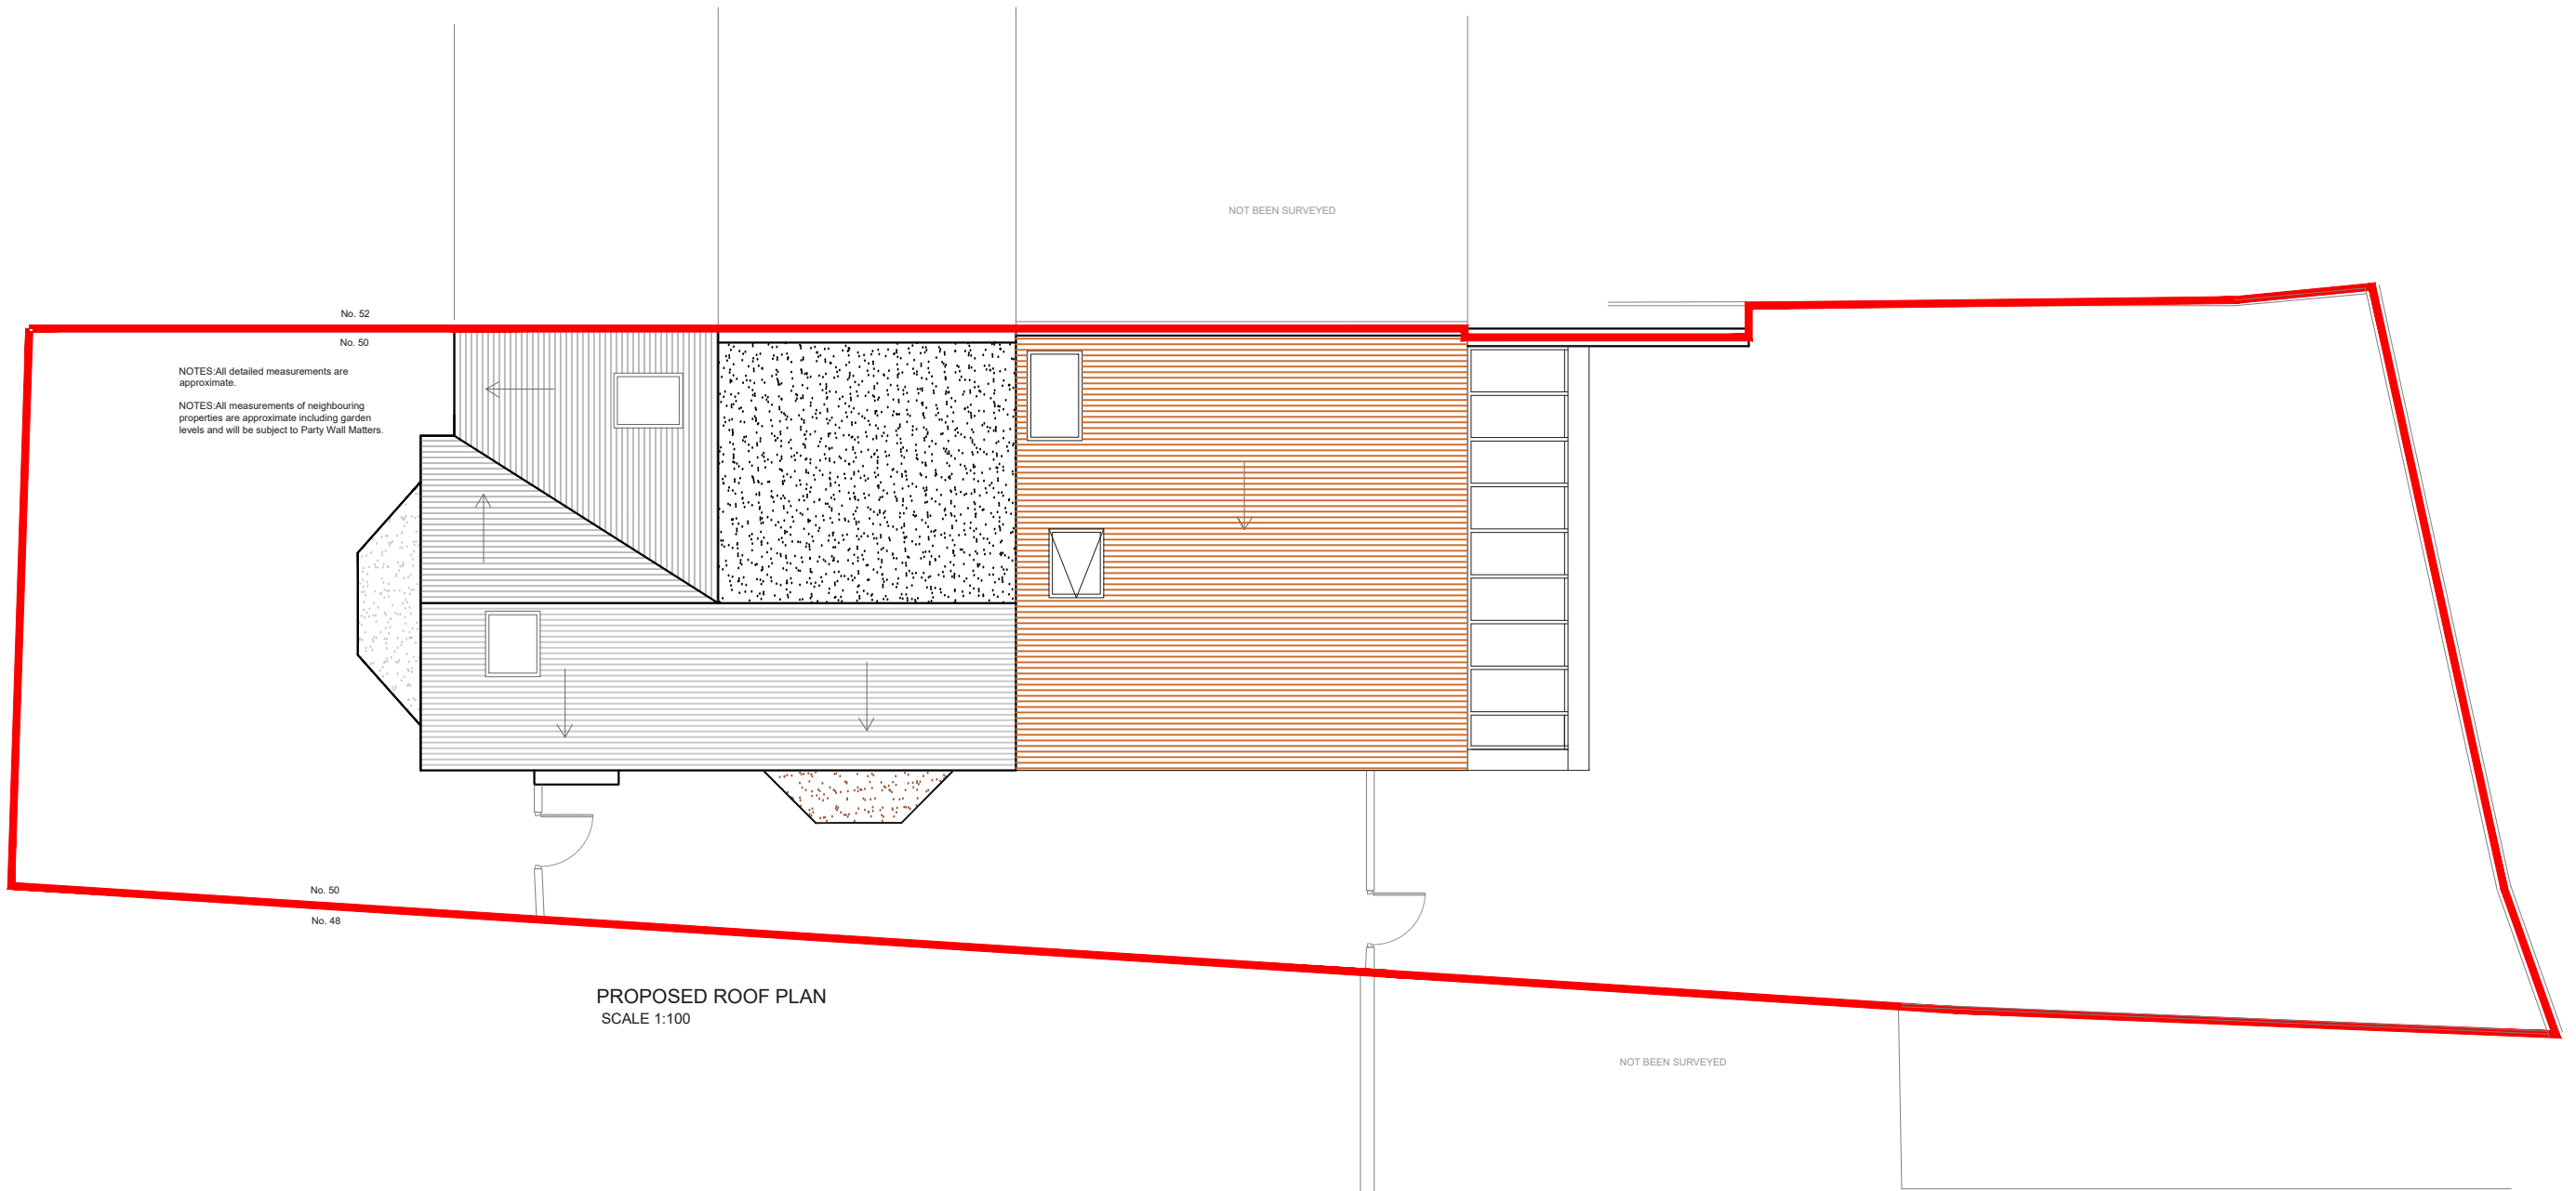

			CLIENT	SD	PROJECT	BARMESTON ROAD SE6	SCALE	1:100@A3	DRAWING NO.	REV.	 342 Clapham Road London SW9 9AJ Tel: 0207 242 5353 hello@designteam.co.uk www.designteam.co.uk	
					DRAWING TITLE	PROPOSED FIRST FLOOR PLAN	DATE	12-04-18	DRAWN	SD		P - 2
REV	DATE	NOTES					 Meters @ 1:100@A3					



			CLIENT	SD	PROJECT	BARMESTON ROAD SE6	SCALE	1:100@A3	DRAWING NO.	REV.	 342 Clapham Road London SW9 9AJ Tel: 0207 242 5353 hello@designteam.co.uk www.designteam.co.uk	
							DATE	12-04-18	DRAWN	SD		P - 3
					DRAWING TITLE	PROPOSED ROOF PLAN	 Meters @ 1:100@ A3					
REV	DATE	NOTES										