

NOTES: All detailed measurements are approximate.


NOTES: All measurements of neighbouring properties are approximate including garden levels and will be subject to Party Wall Matters.



NOTES: All recessed beams assume that the floor thickness is 6 inches. This cannot be confirmed until the opening up work during the build phase.


PROPOSED LOFT FLOOR PLAN
SCALE 1:50

No. 2
No. 4

 No. 4
No. 6



			CLIENT	MR. & MRS. S	PROJECT	BARONSMERE ROAD N2	SCALE	1:50@A3	DRAWING NO.	REV.	 342 Clapham Road London SW9 9AJ Tel: 0207 242 5353 hello@designteam.co.uk www.designteam.co.uk	
					DRAWING TITLE	PROPOSED LOFT PLAN	DATE	14-05-18	DRAWN	LD		P - 1
REV	DATE	NOTES					 Meters @ 1:50@ A3					

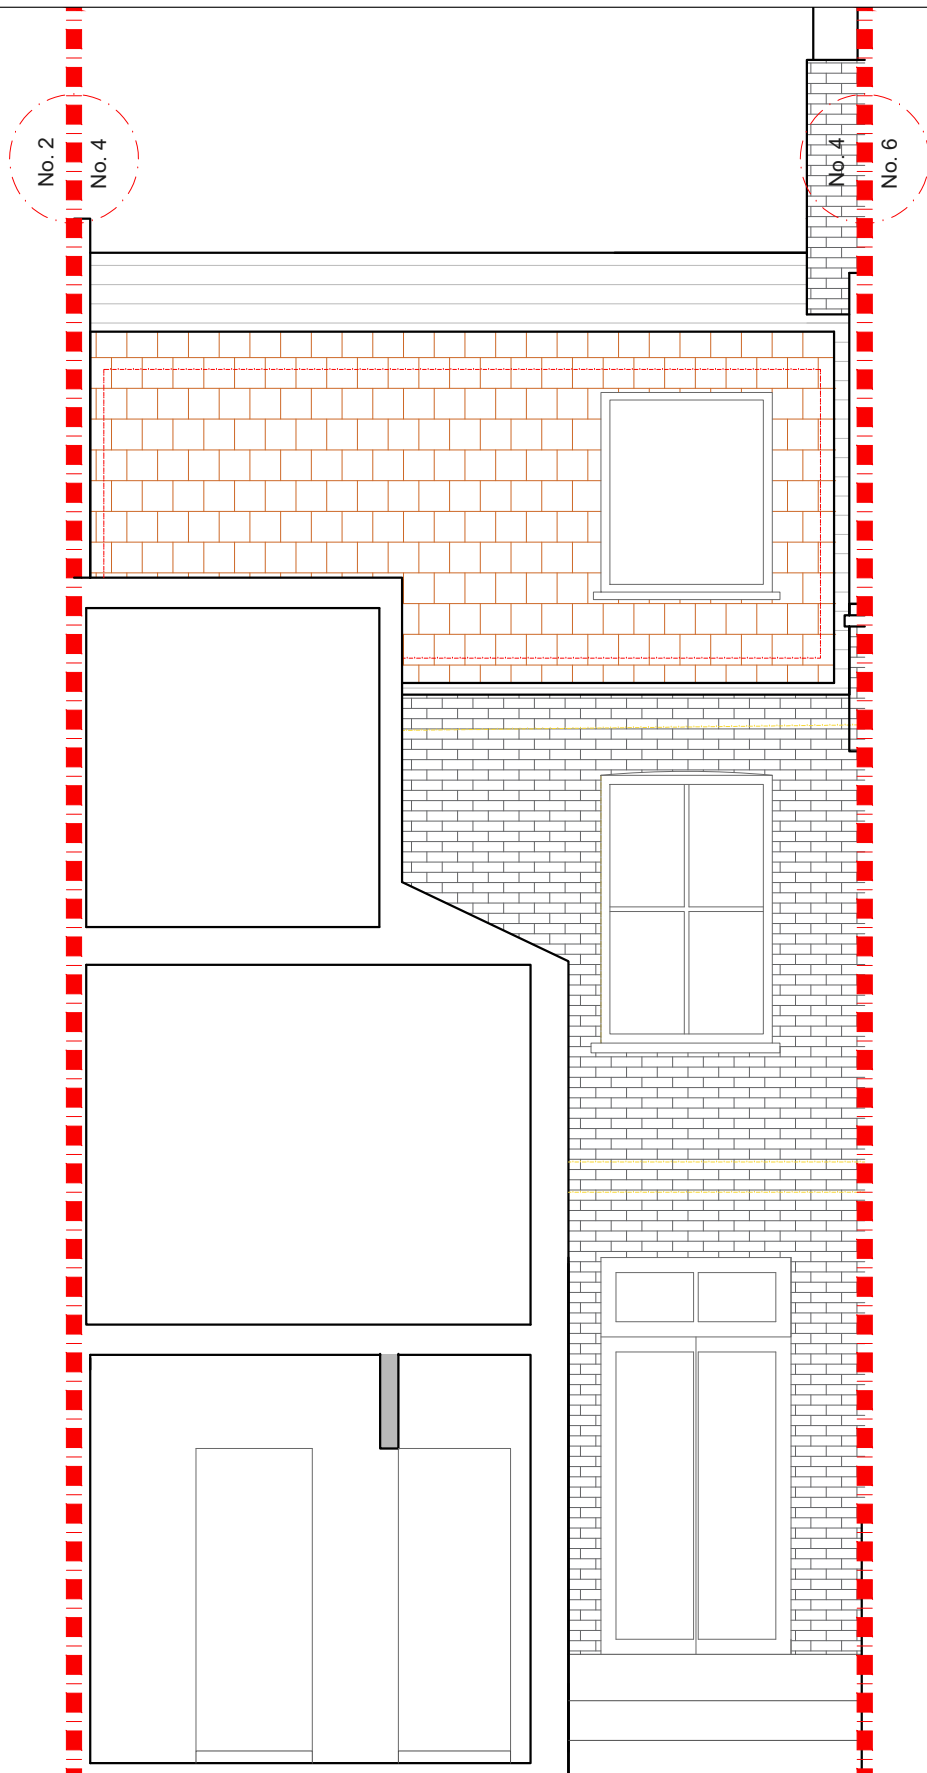


PROPOSED REAR SECTION
SCALE 1:50

NOTES: All detailed measurements are approximate.

NOTES: All measurements of neighbouring properties are approximate including garden levels and will be subject to Party Wall Matters.

NOTES: All recessed beams assume that the floor thickness is 6 inches. This cannot be confirmed until the opening up work during the build phase.

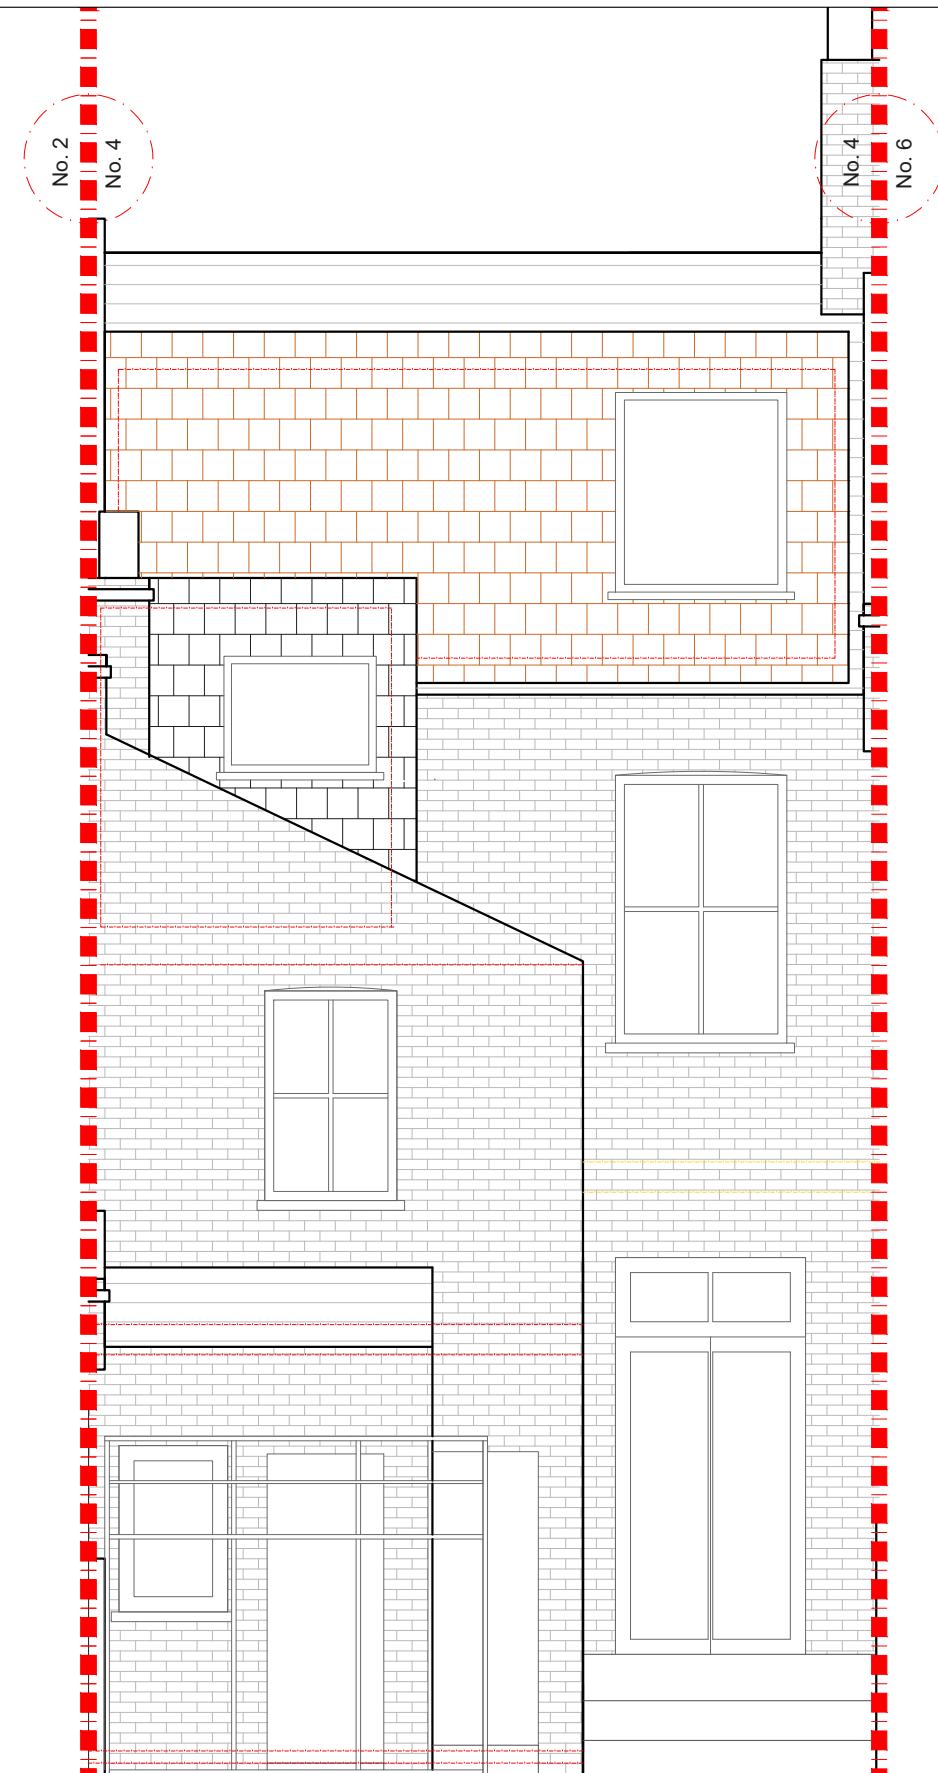

PROPOSED REAR ELEVATION
SCALE 1:50

REV	DATE	NOTES

CLIENT	MR. & MRS. S
--------	--------------

PROJECT	BARONSMERE ROAD N2
DRAWING TITLE	PROPOSED REAR ELEVATION & SECTION

SCALE	1:50@A3	DRAWING NO.	P - 3	REV.	
DATE	14-05-18	DRAWN	LD		
<p>Meters @ 1:50@ A3</p>					

designteam

342 Clapham Road London SW9 9AJ
Tel: 0207 242 5353
hello@designteam.co.uk
www.designteam.co.uk