


PROPOSED REAR ELEVATION
SCALE 1:50

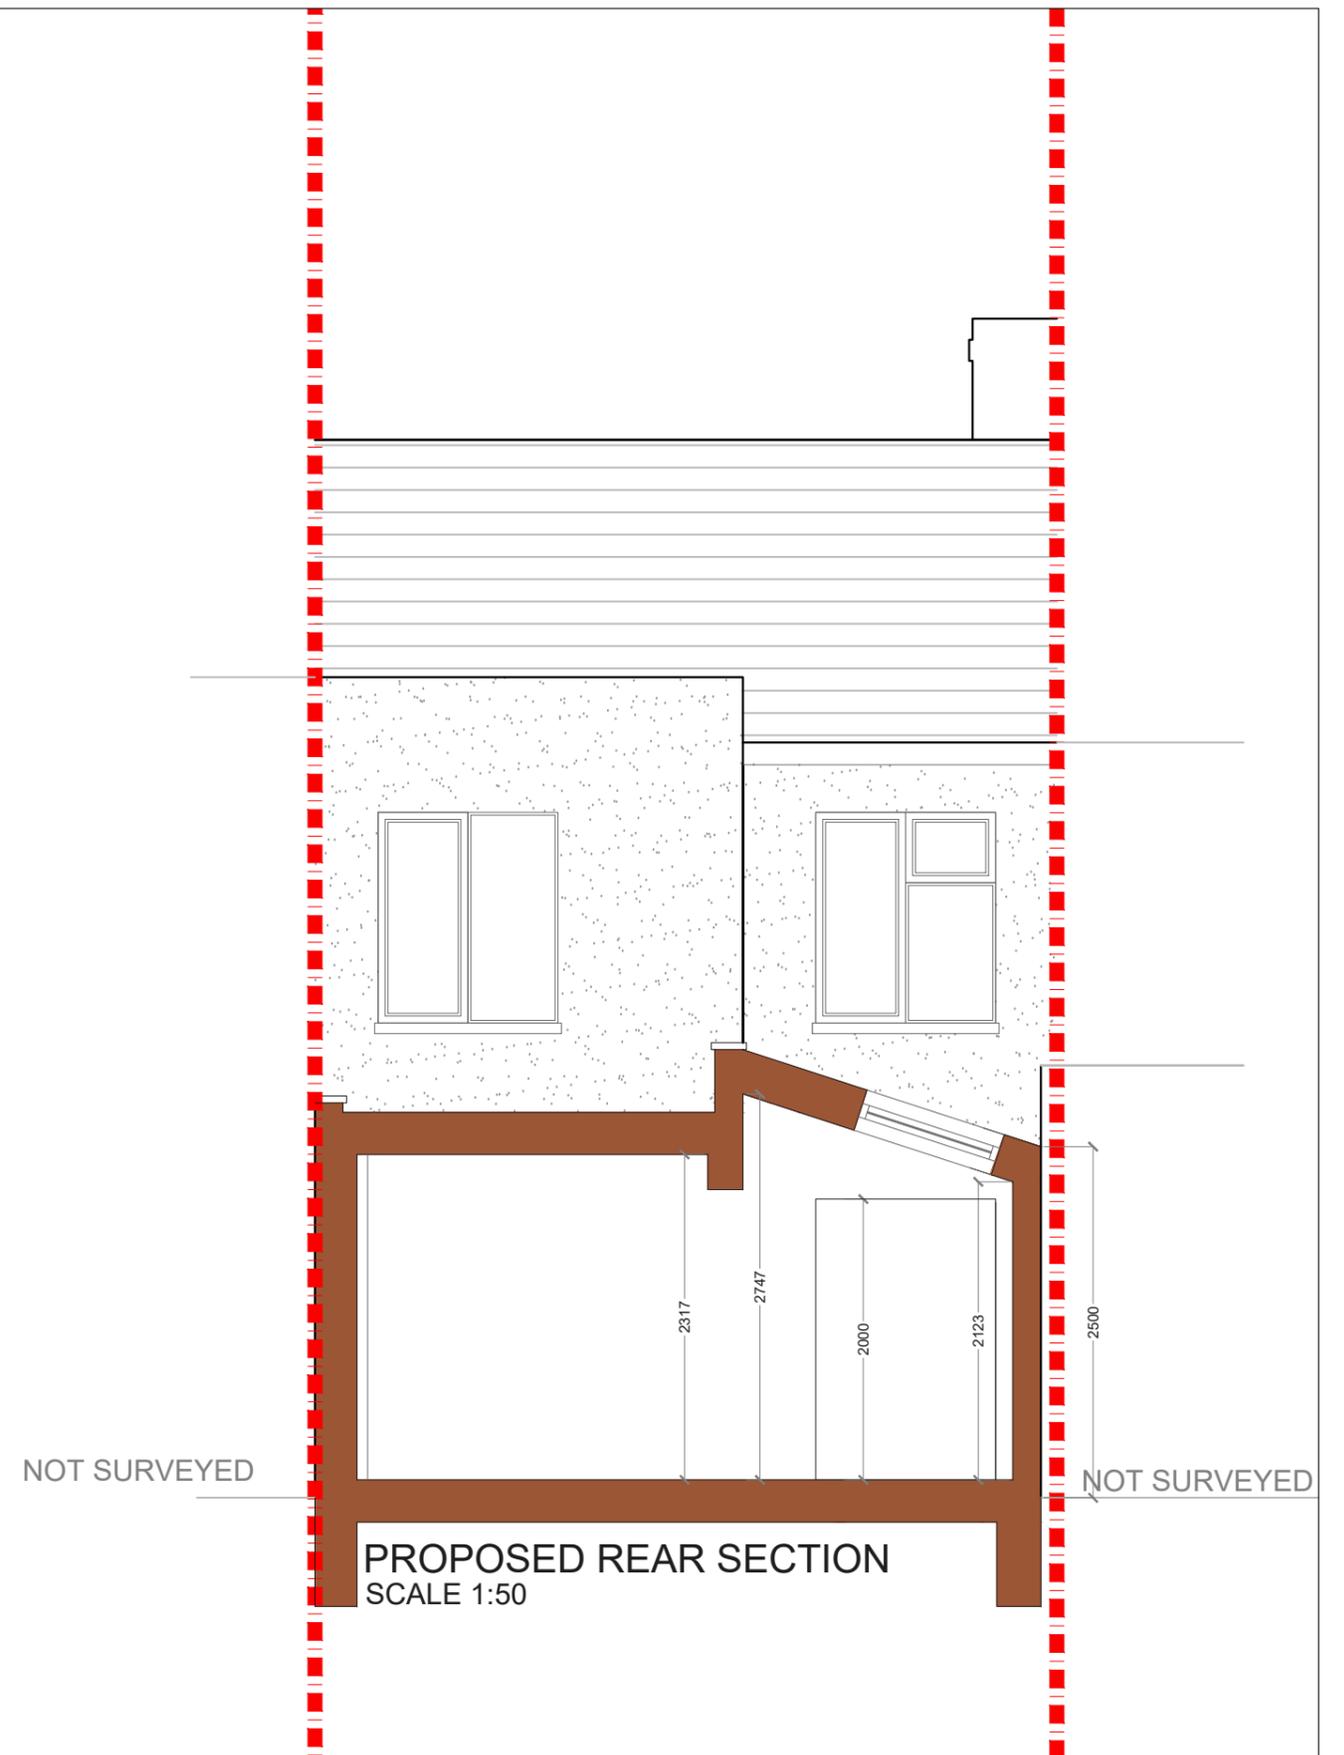

PROPOSED REAR SECTION
SCALE 1:50

			CLIENT	CMD & NW		PROJECT	BRAXFIELD ROAD SE4		SCALE	1:50@A3	DRAWING NO.	REV.
									DATE	19-07-18	DRAWN	MG
											P - 3	
REV	DATE	NOTES	DRAWING TITLE				PROPOSED REAR ELEVATION AND SECTION			<p>Meters @ 1:50@ A3</p>		
									<p>342 Clapham Road London SW9 9AJ Tel: 0207 242 5353 hello@designteam.co.uk www.designteam.co.uk</p>			