



			CLIENT	S & A C		PROJECT	BROOKDALE ROAD E17		SCALE	1:50@A3	DRAWING NO.	REV.
									DATE	12-04-18	DRAWN	MG
											P - 1	
						DRAWING TITLE	PROPOSED GROUND FLOOR PLAN		<p>Meters @ 1:50@ A3</p>			
REV	DATE	NOTES	<p>342 Clapham Road London SW9 9AJ Tel: 0207 242 5353 hello@designteam.co.uk www.designteam.co.uk</p>									

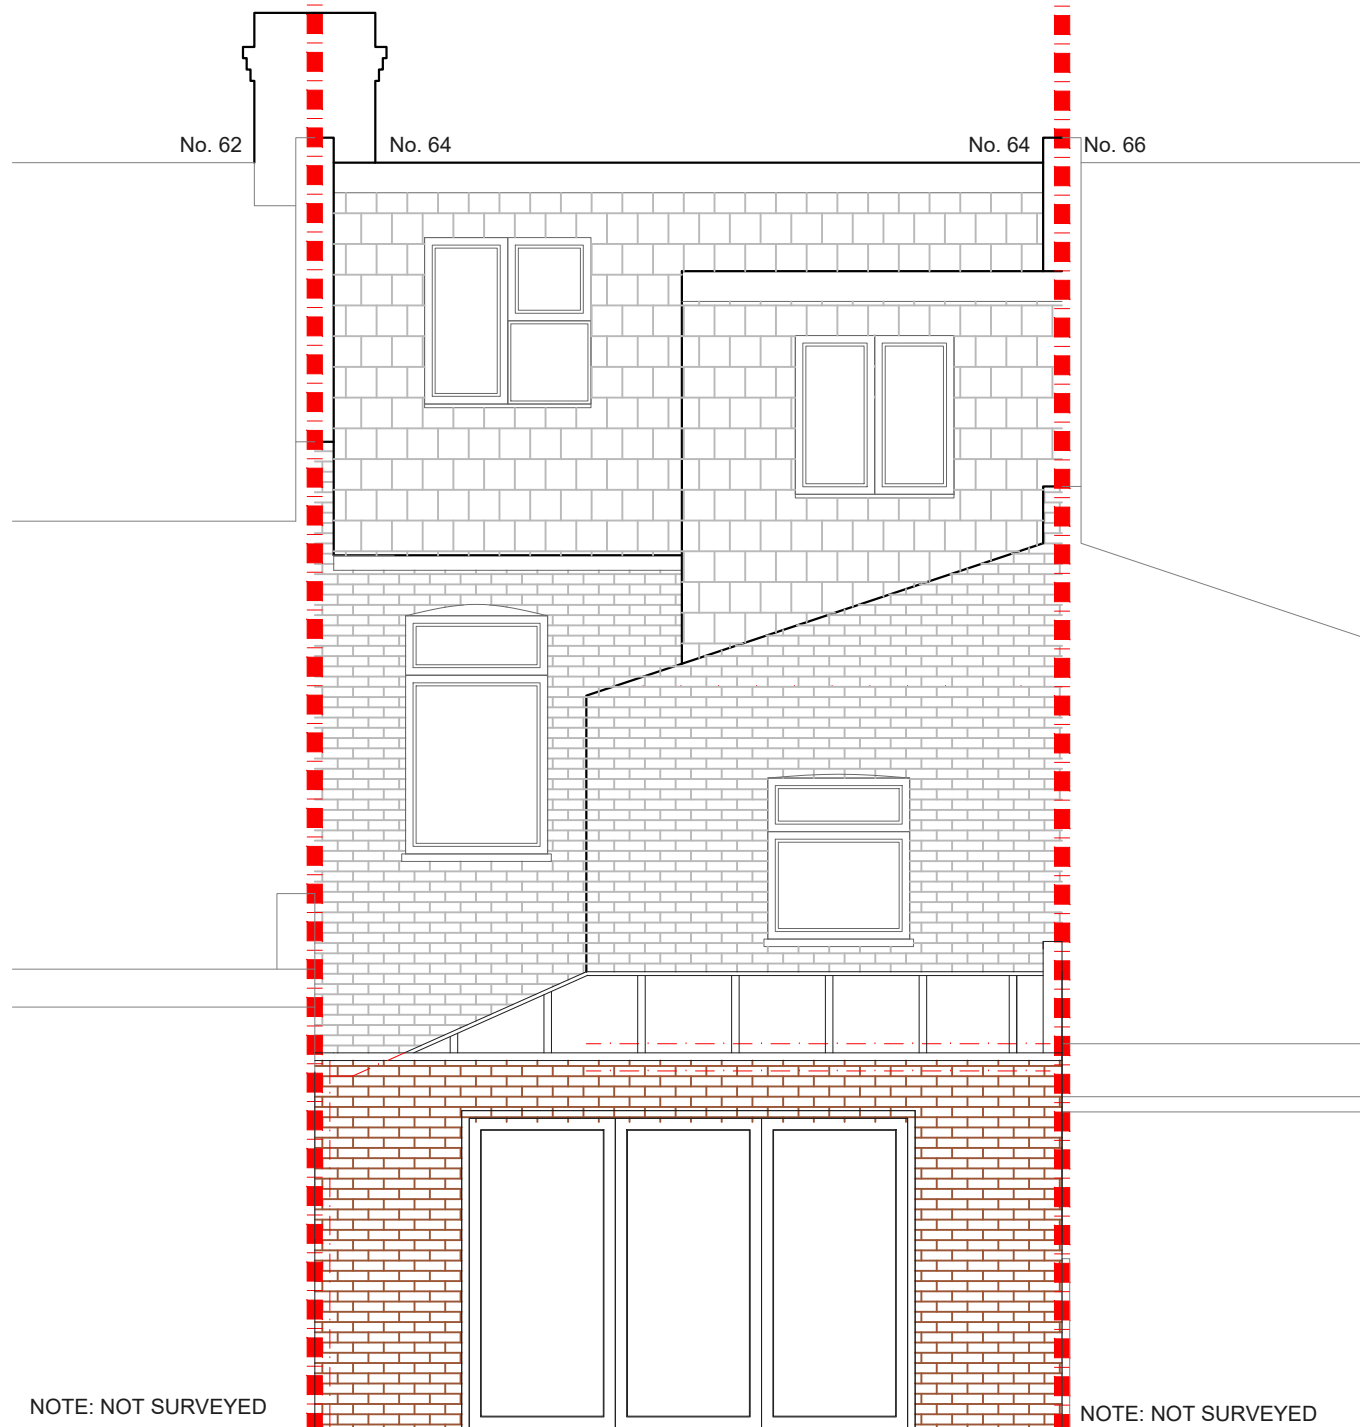

PROPOSED REAR ELEVATION
SCALE 1:50

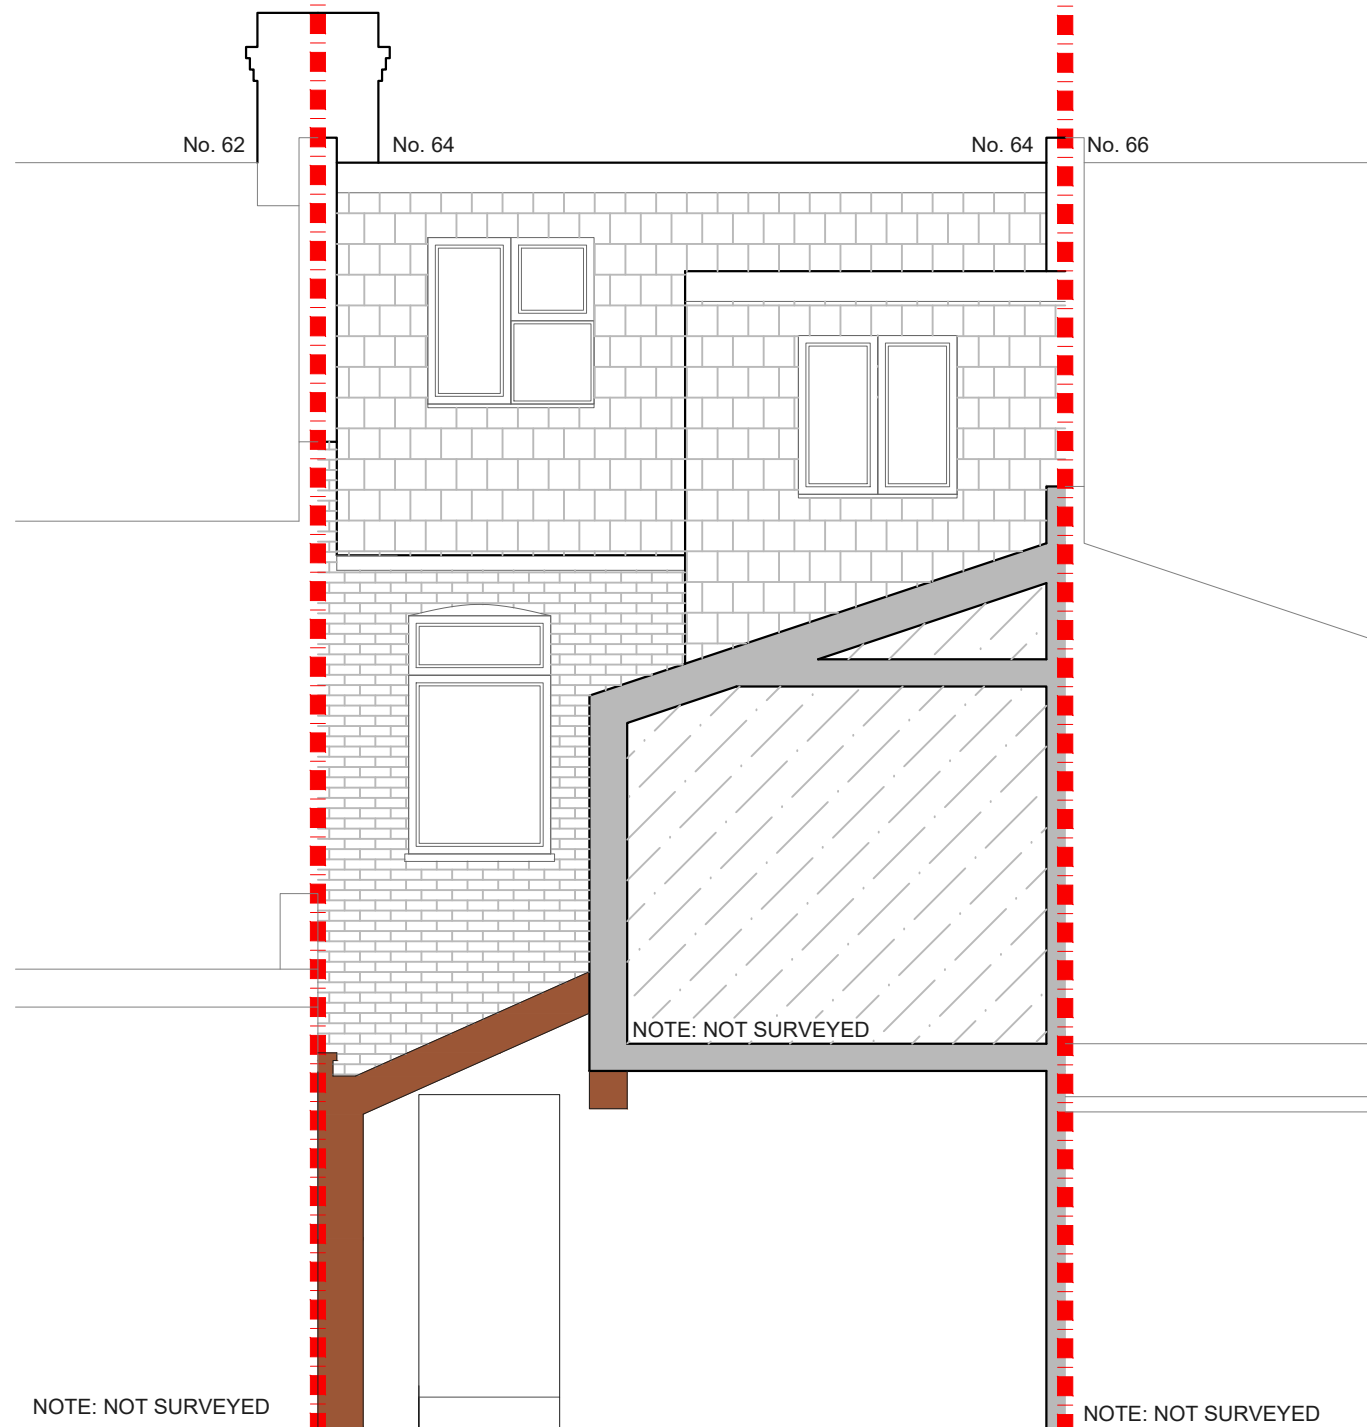

PROPOSED REAR ELEVATION
SCALE 1:50


REV	DATE	NOTES

CLIENT	S & A C
--------	--------------------

PROJECT	BROOKDALE ROAD E17
DRAWING TITLE	PROPOSED REAR ELEVATION

SCALE	1:50@A3
DATE	12-04-18
DRAWN	MG

DRAWING NO.	P - 3
REV.	

 

designteam
 342 Clapham Road London SW9 9AJ
 Tel: 0207 242 5353
 hello@designteam.co.uk
 www.designteam.co.uk