




			CLIENT	IZ	PROJECT	CADDINGTON ROAD NW2	SCALE	1:100@A3	DRAWING NO.	REV.	 <p>342 Clapham Road London SW9 9AJ Tel: 0207 242 5353 hello@designteam.co.uk www.designteam.co.uk</p>	
					DRAWING TITLE	PROPOSED GROUND FLOOR PLAN	DATE	16-01-18	DRAWN	SD		P - 1
REV	DATE	NOTES					 <p>Meters @ 1:100@ A3</p>					






PROPOSED ROOF PLAN  
SCALE 1:100

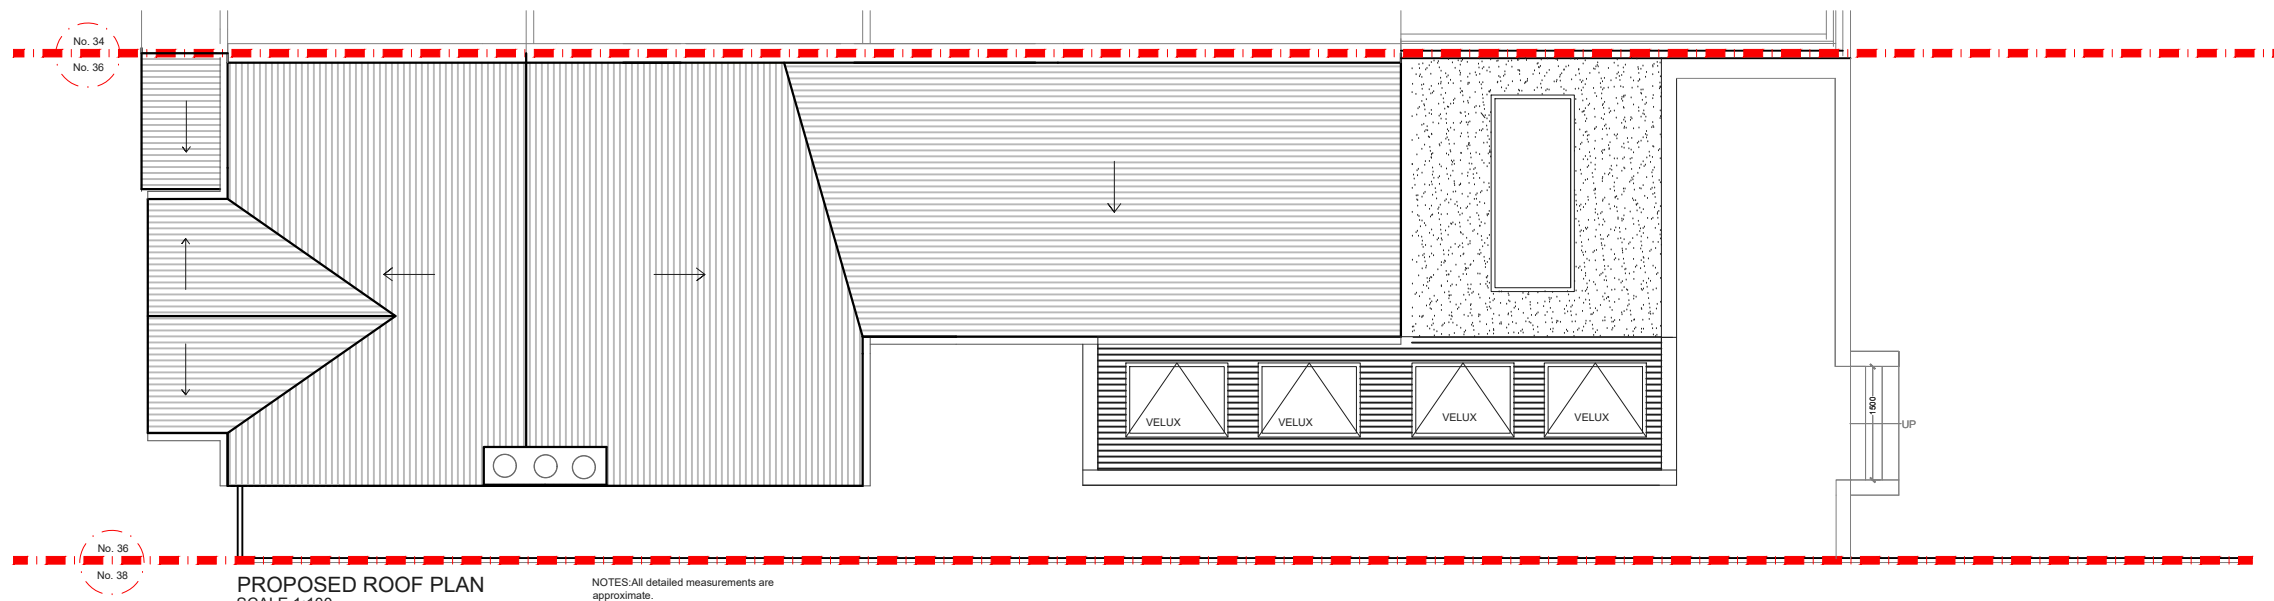NOTES All detailed measurements are approximate.

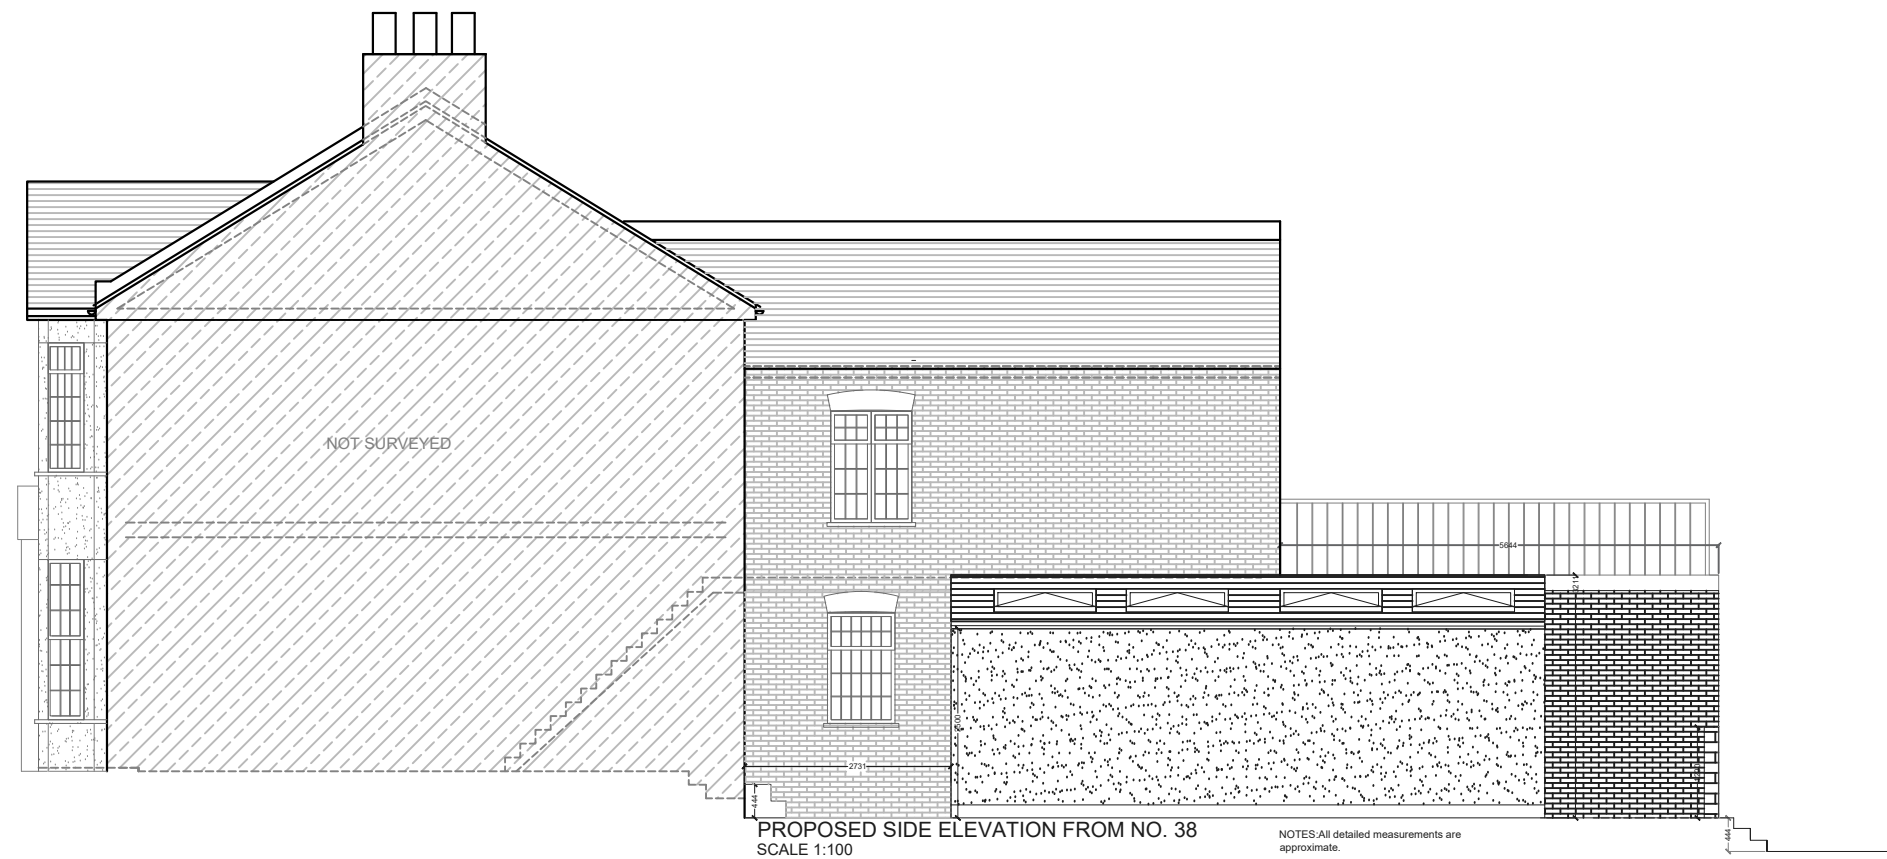

			CLIENT	IZ	PROJECT	CADDINGTON ROAD NW2	SCALE	1:100@A3	DRAWING NO.	P - 2	REV.	
					DRAWING TITLE	PROPOSED ROOF PLAN	DATE	16-01-18	DRAWN	SD		
REV	DATE	NOTES					<p>Meters @ 1:100@ A3</p>			<p><b>designteam</b></p> <p>342 Clapham Road London SW9 9AJ Tel: 0207 242 5353 hello@designteam.co.uk www.designteam.co.uk</p>		



			CLIENT	IZ	PROJECT	CADDINGTON ROAD NW2	SCALE	1:100@A3	DRAWING NO.	REV.	 <p>342 Clapham Road London SW9 9AJ Tel: 0207 242 5353 hello@designteam.co.uk www.designteam.co.uk</p>	
					DRAWING TITLE	PROPOSED SIDE ELEVATION	DATE	14-03-18	DRAWN	SD		P - 3
							 <p>Meters @ 1:100@ A3</p>					
REV	DATE	NOTES										