


NOT BEEN SURVEYED

No. 14

No. 12

No. 12


No. 10

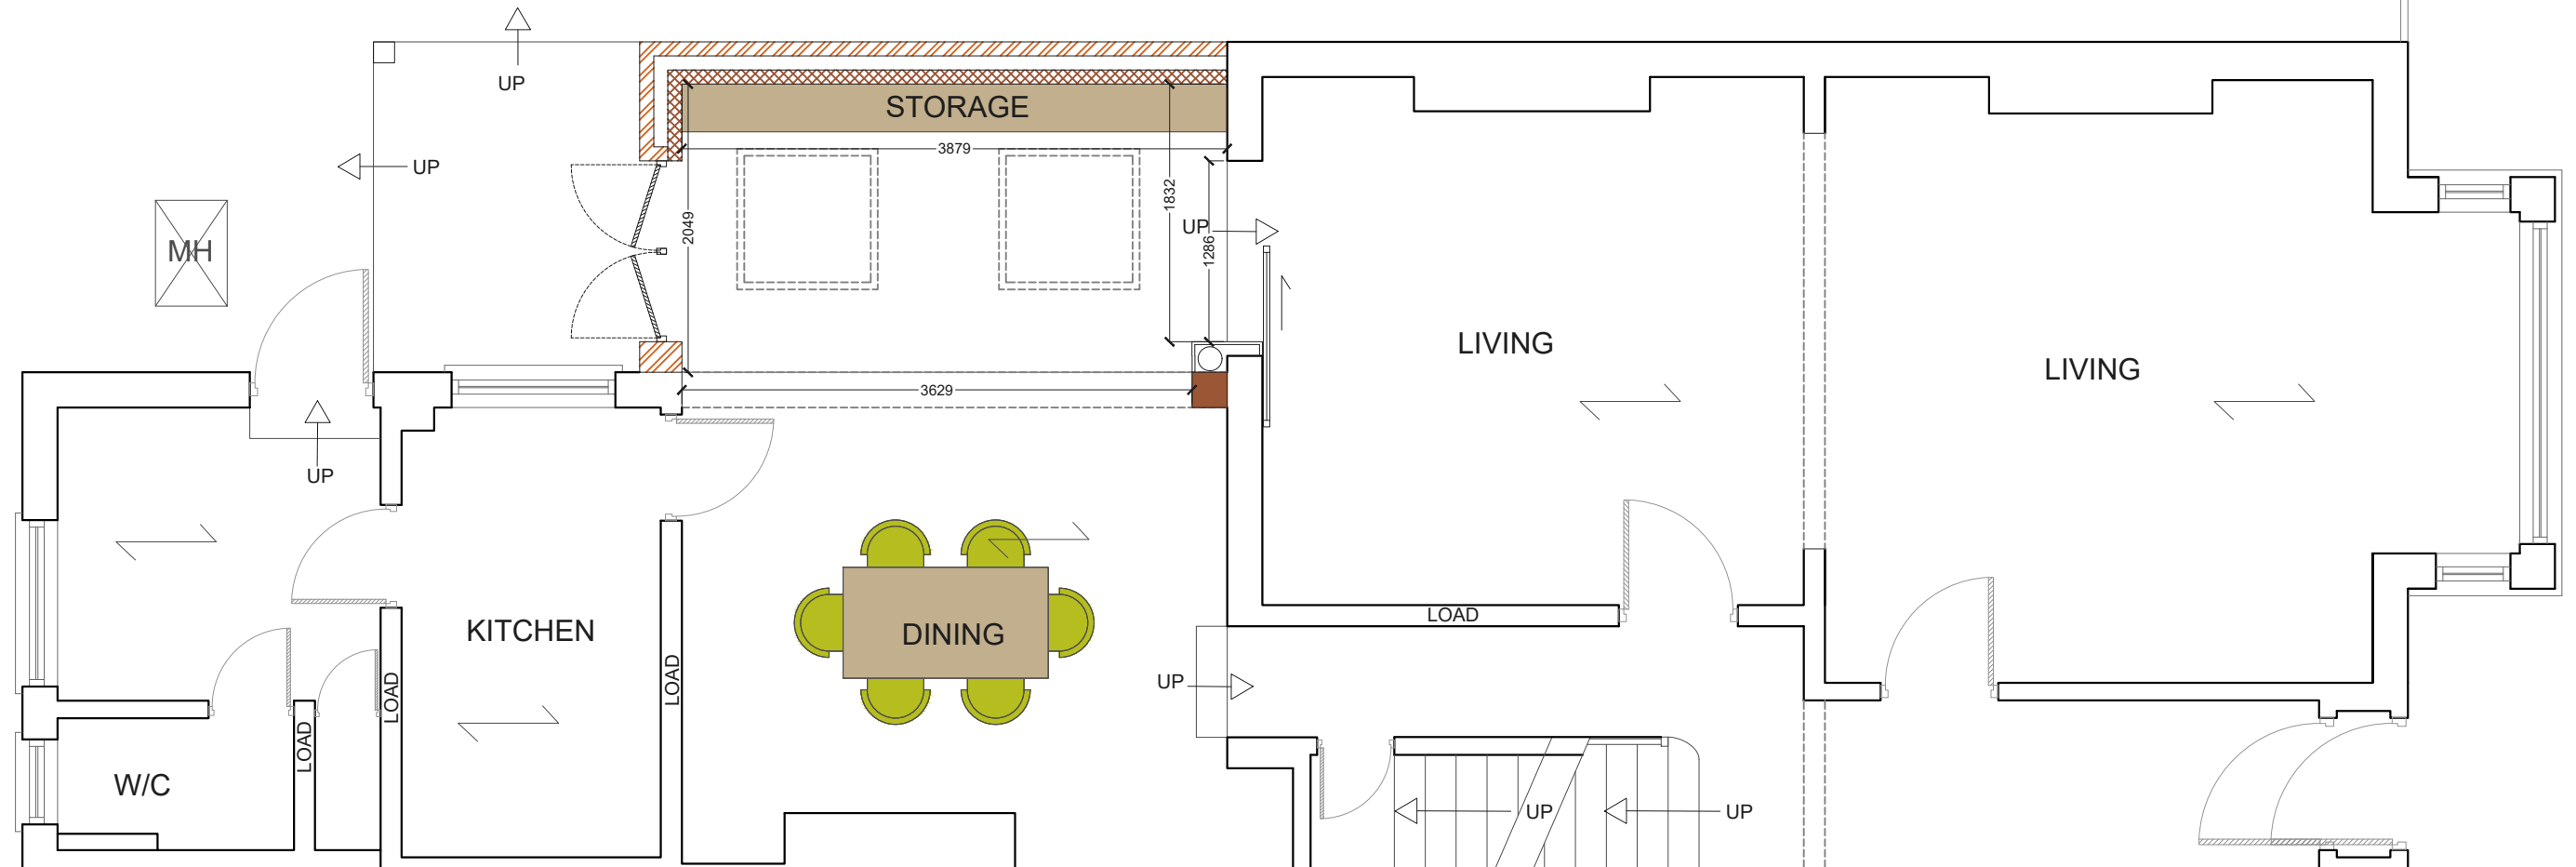

PROPOSED GROUND FLOOR PLAN
SCALE 1:50

			CLIENT	CI	PROJECT	CARDEN ROAD SE15	SCALE	1:200@A3	DRAWING NO.	P - 1	REV.	
					DRAWING TITLE	PROPOSED GROUND FLOOR PLAN	DATE	07-06-18	DRAWN	EW		
REV	DATE	NOTES					<p>Meters @ 1:200@ A3</p>			<p>342 Clapham Road London SW9 9AJ</p> <p>Tel: 0207 242 5353 hello@designteam.co.uk www.designteam.co.uk</p>		

NOT BEEN SURVEYED

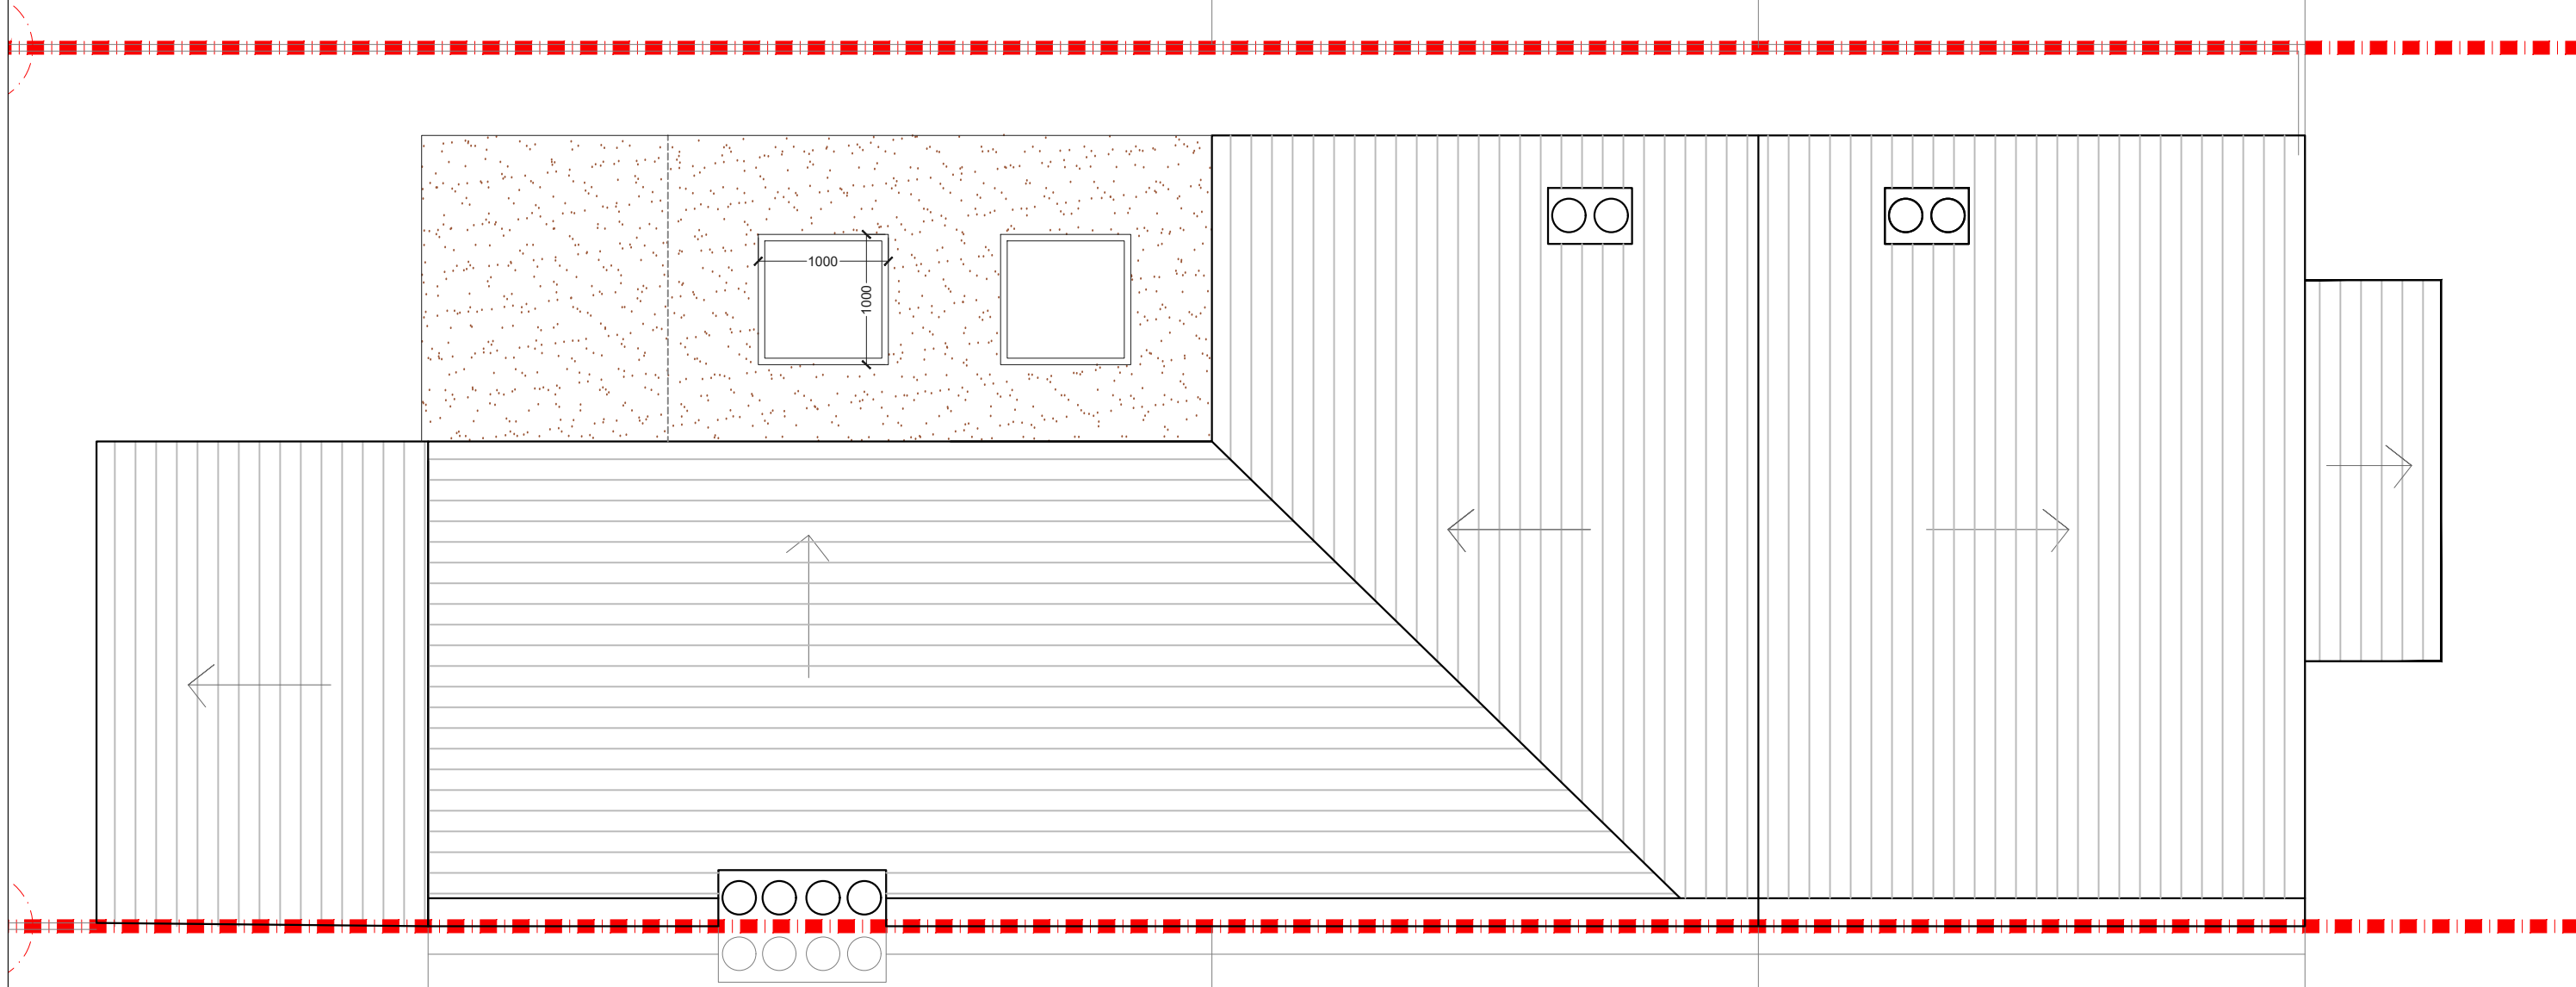

PROPOSED ROOF PLAN
SCALE 1:50

NOT BEEN SURVEYED


			CLIENT	CI	PROJECT	CARDEN ROAD SE15	SCALE	1:200@A3	DRAWING NO.	P - 2	REV.	
					DRAWING TITLE	PROPOSED ROOF PLAN	DATE	07-06-18	DRAWN	EW		
REV	DATE	NOTES					<p>Meters @ 1:200@ A3</p>			<p>342 Clapham Road London SW9 9AJ</p> <p>Tel: 0207 242 5353 hello@designteam.co.uk www.designteam.co.uk</p>		



PROPOSED REAR ELEVATION
SCALE 1:50

No. 14 No. 12

No. 12 No. 10

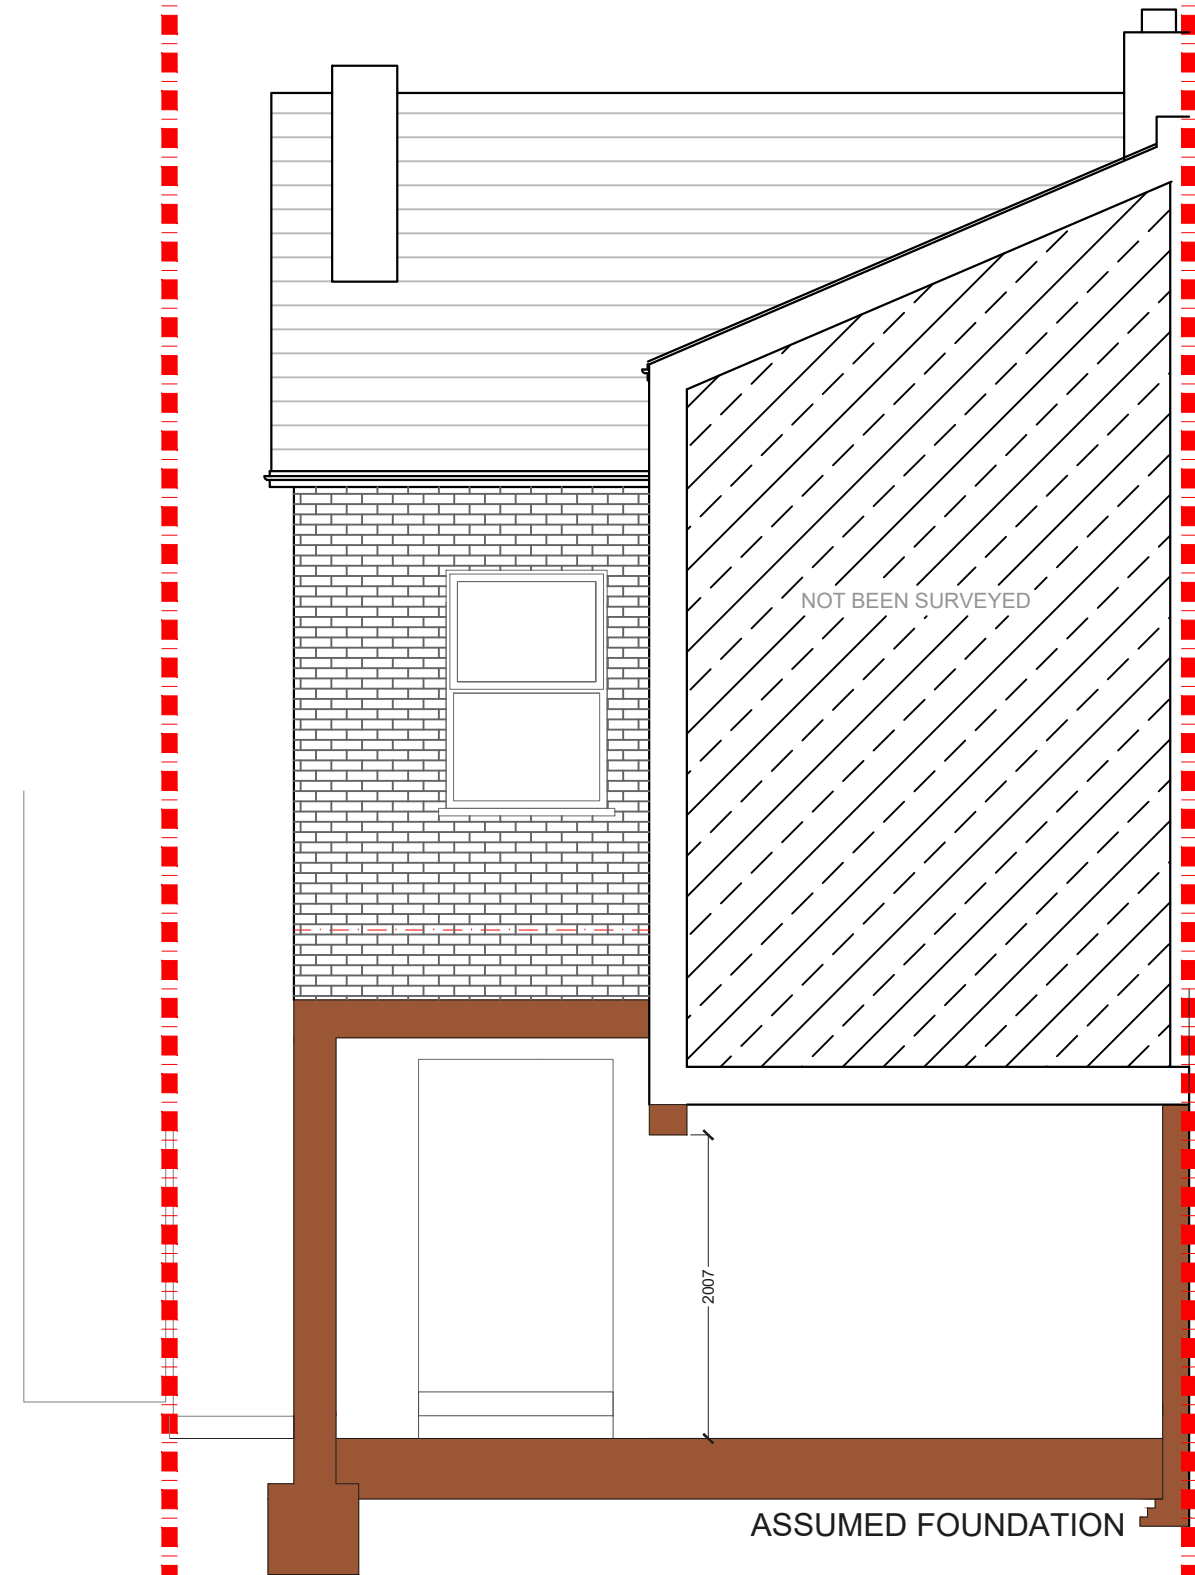

PROPOSED REAR SECTION A-A
SCALE 1:50

No. 14 No. 12

No. 12 No. 10

REV	DATE	NOTES

CLIENT	CI
--------	----

PROJECT	CARDEN ROAD SE15
DRAWING TITLE	PROPOSED REAR ELEVATION AND SECTION A-A

SCALE	1:200@A3	DRAWING NO.	P - 3	REV.	
DATE	07-06-18	DRAWN	EW		
<p>Meters @ 1:200@ A3</p>					

designteam

342 Clapham Road
London
SW9 9AJ

Tel: 0207 242 5353
hello@designteam.co.uk
www.designteam.co.uk