


**PROPOSED GROUND FLOOR PLAN**  
SCALE 1:50


NOTES: All detailed measurements are approximate.

 

NOTES: All measurements of neighbouring properties are approximate including garden levels and will be subject to Party Wall Matters.


NOTES: All recessed beams assume that the floor thickness is 6 inches. This cannot be confirmed until the opening up work during the build phase.

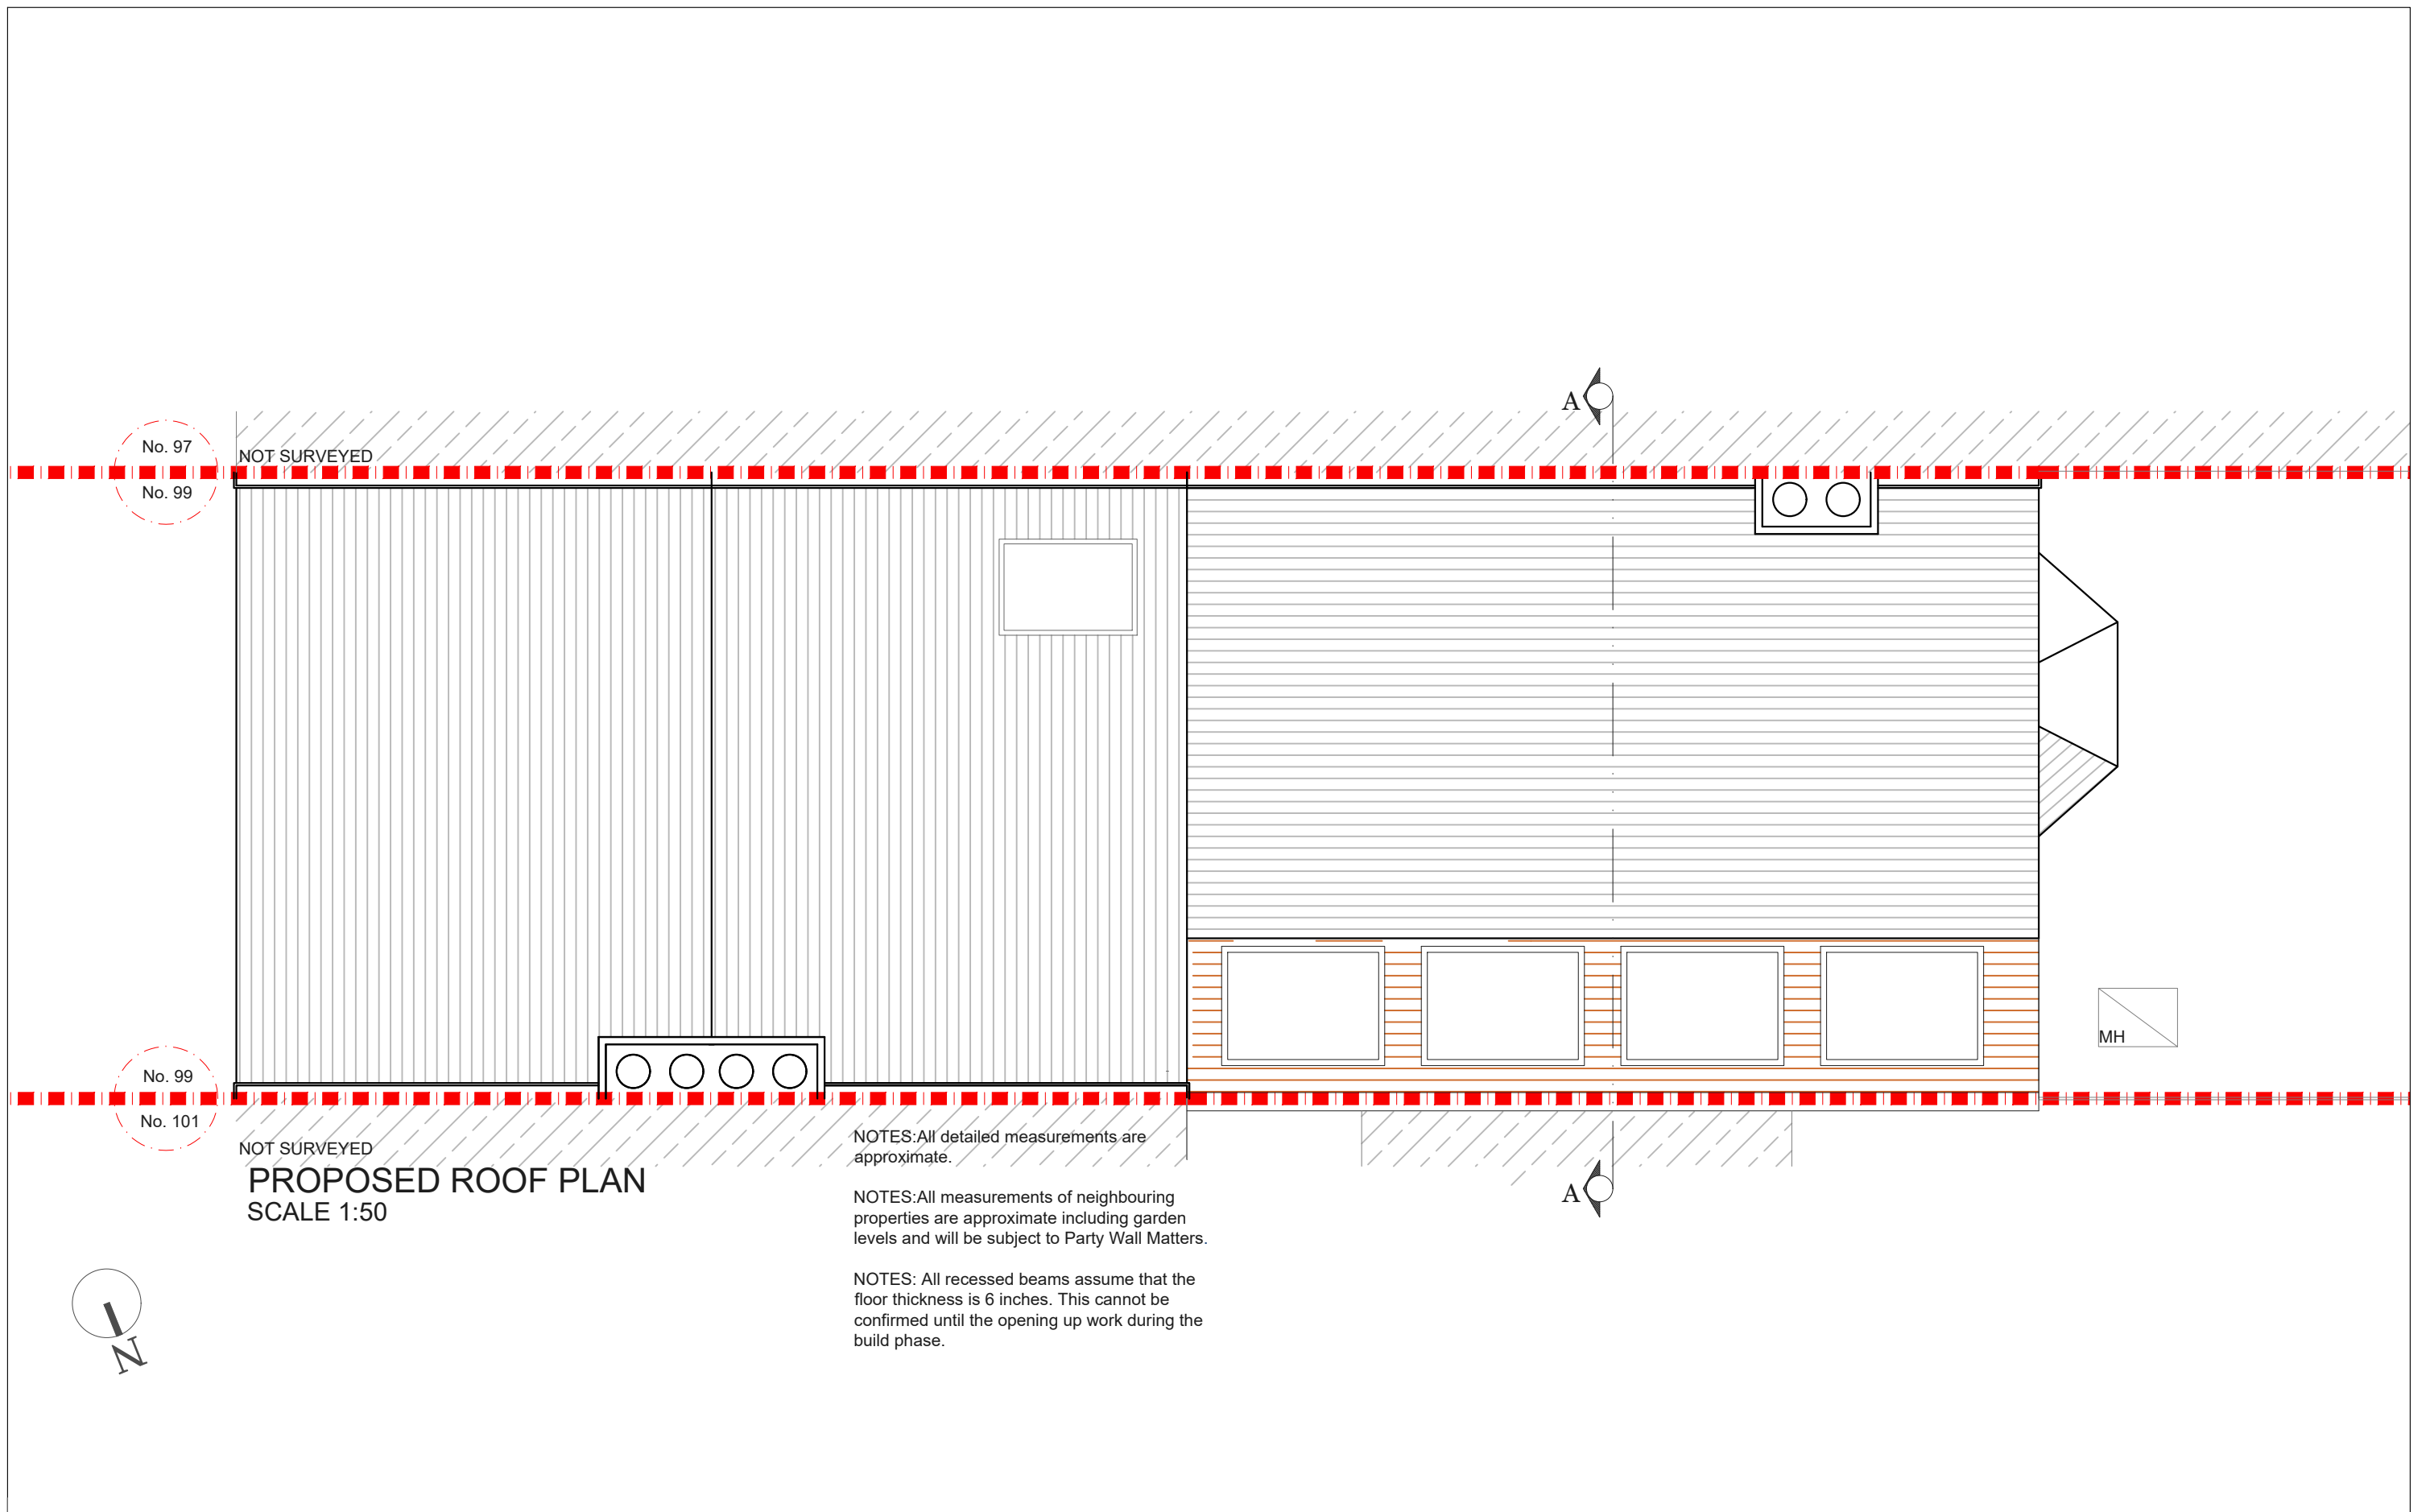

|     |      |       |        |    |               |                            |  |       |          |             |      |  |       |
|-----|------|-------|--------|----|---------------|----------------------------|--|-------|----------|-------------|------|--|-------|
|     |      |       | CLIENT | JC | PROJECT       | CHESTNUT AVENUE E7         |  | SCALE | 1:50@A3  | DRAWING NO. | REV. | <p>342 Clapham Road<br/>London<br/>SW9 9AJ</p> <p>Tel: 0207 242 5353<br/>hello@designteam.co.uk<br/>www.designteam.co.uk</p> |       |
|     |      |       |        |    | DRAWING TITLE | PROPOSED GROUND FLOOR PLAN |  | DATE  | 19-06-18 | DRAWN       | DA   |  | P - 1 |
| REV | DATE | NOTES |        |    |               |                            |  |       |          |             |      |  |       |



|     |      |       |        |    |               |                    |   |          |             |      |   |       |
|-----|------|-------|--------|----|---------------|--------------------|---|----------|-------------|------|---|-------|
|     |      |       | CLIENT | JC | PROJECT       | CHESTNUT AVENUE E7 | SCALE   | 1:50@A3  | DRAWING NO. | REV. |  <p>342 Clapham Road London SW9 9AJ<br/>Tel: 0207 242 5353<br/>hello@designteam.co.uk<br/>www.designteam.co.uk</p> |       |
|     |      |       |        |    |               |                    | DATE  | 19-06-18 | DRAWN       | DA   |   | P - 2 |
| REV | DATE | NOTES |        |    | DRAWING TITLE | PROPOSED ROOF PLAN |  |          |             |      |   |       |

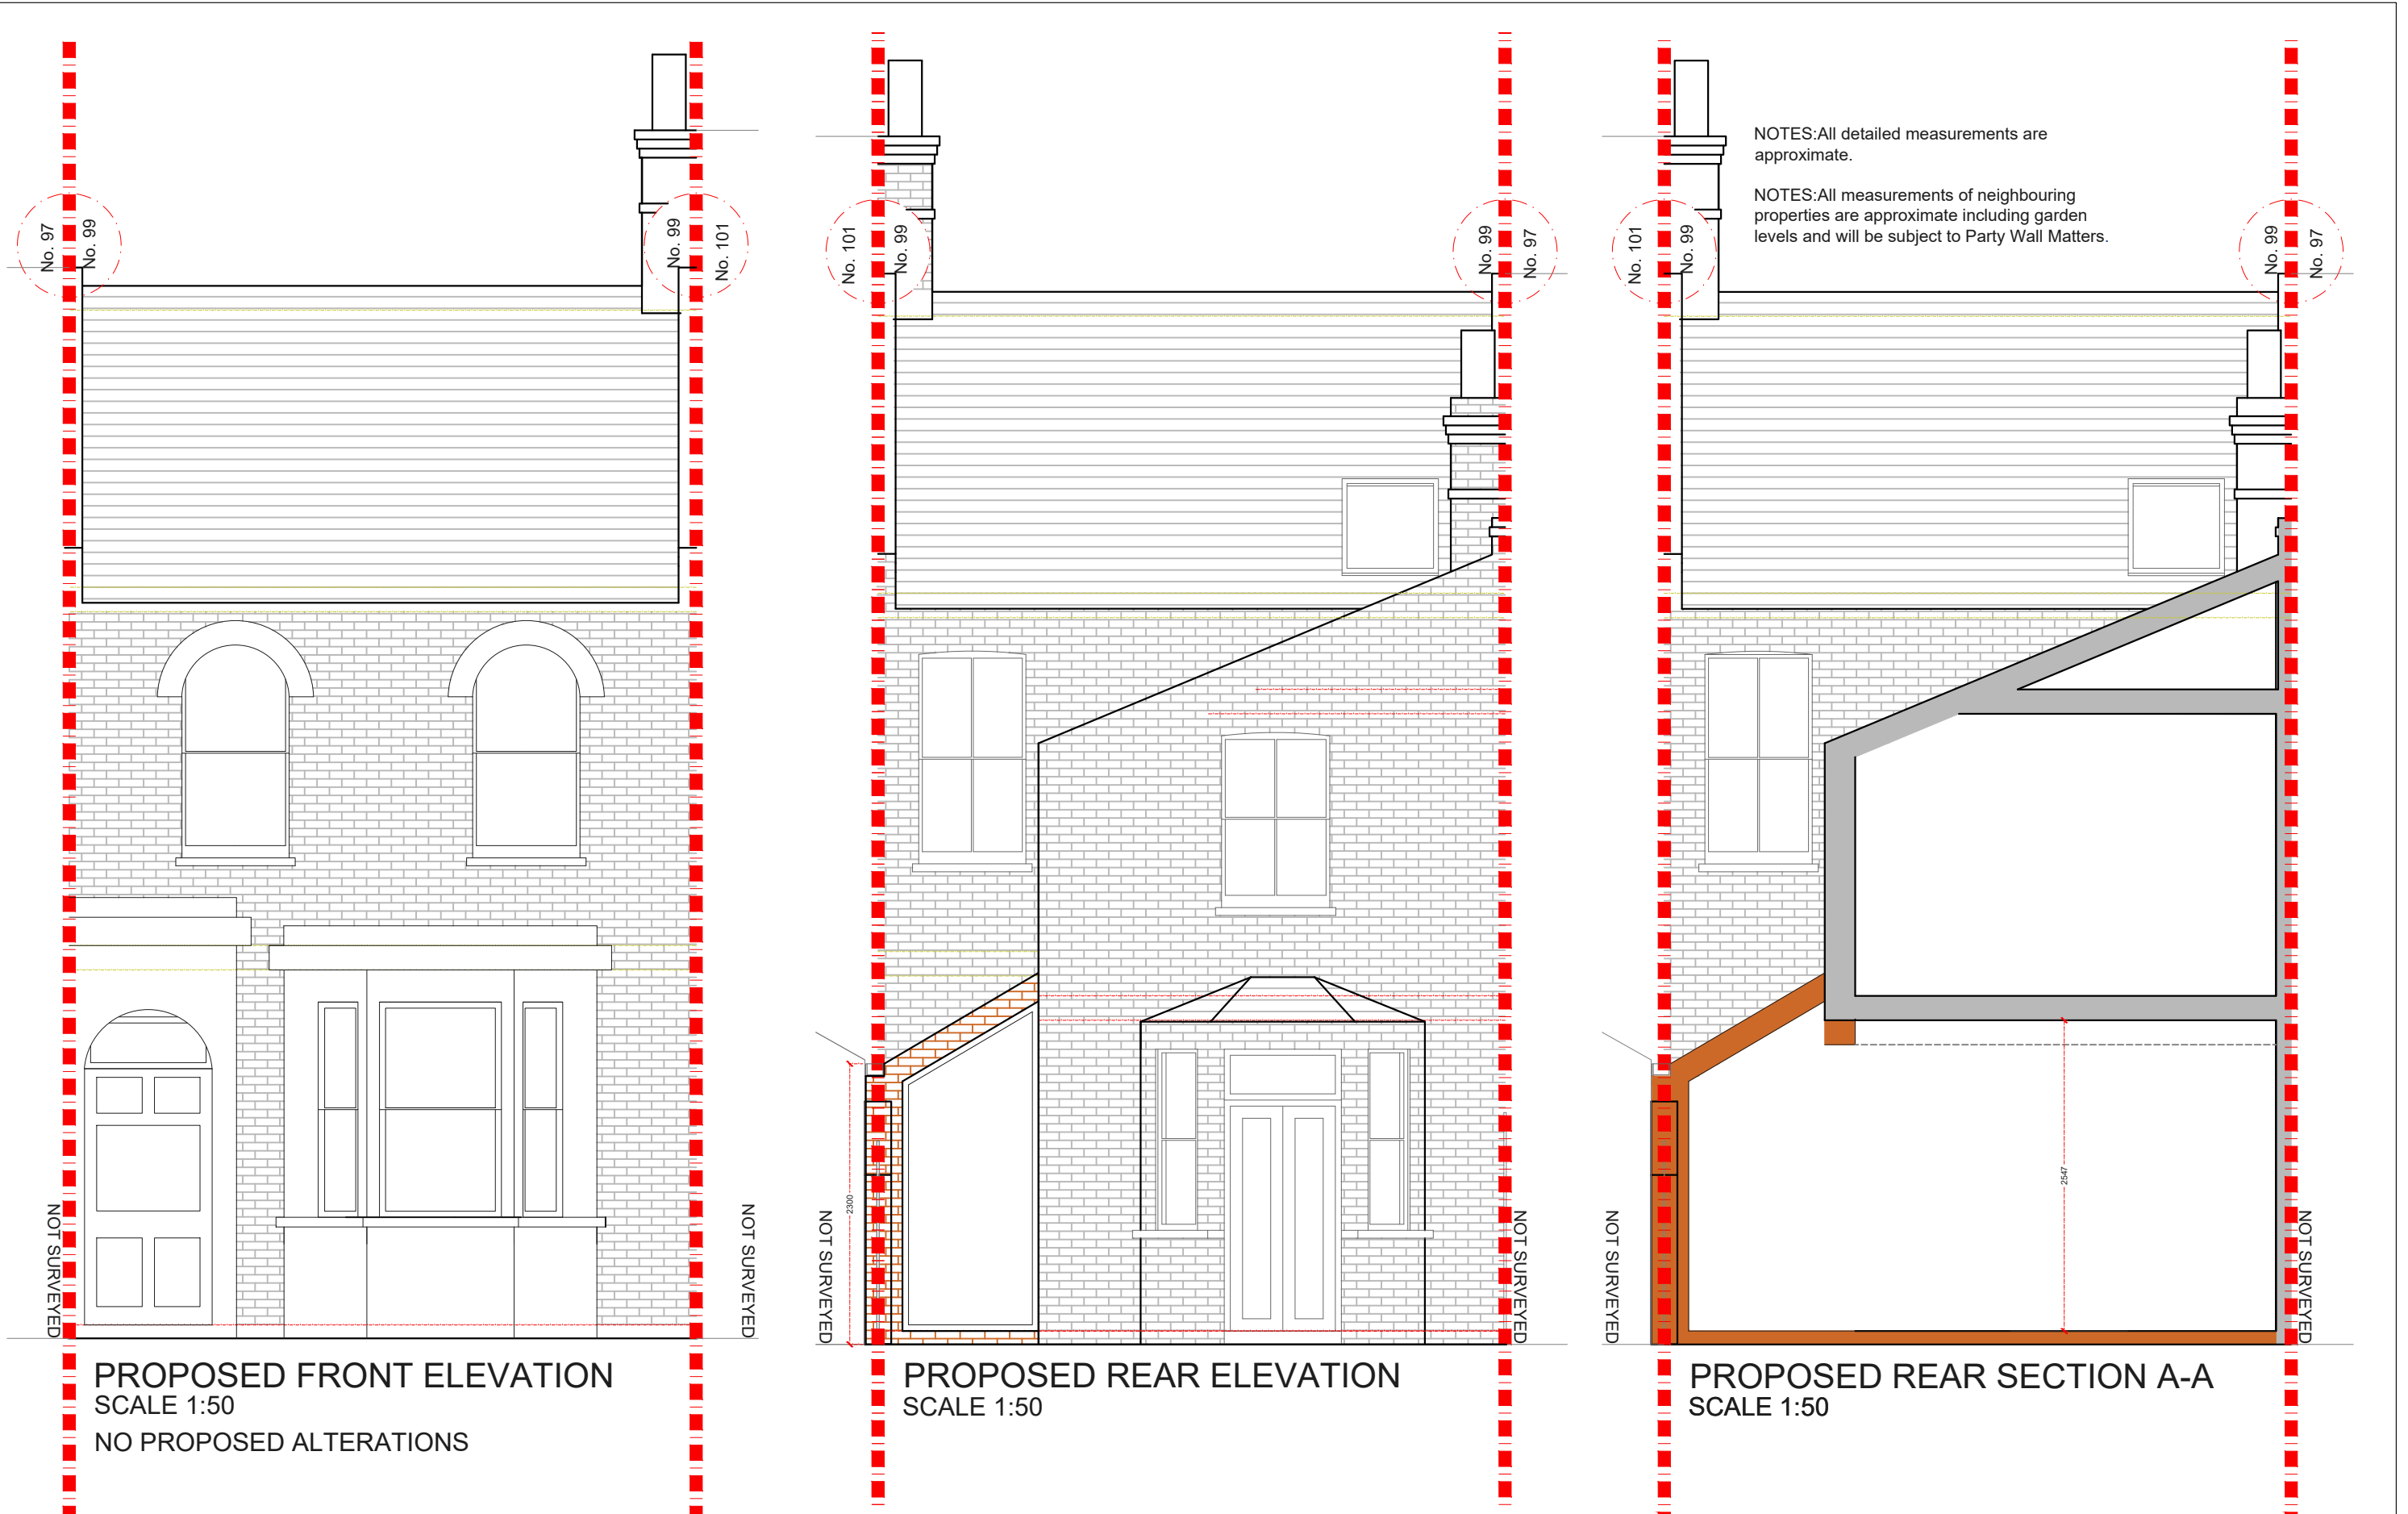

**PROPOSED FRONT ELEVATION**  
SCALE 1:50  
NO PROPOSED ALTERATIONS

**PROPOSED REAR ELEVATION**  
SCALE 1:50

**PROPOSED REAR SECTION A-A**  
SCALE 1:50

|     |      |       |        |    |               |  |  |       |                          |             |  |      |  |
|-----|------|-------|--------|----|---------------|--|--|-------|--------------------------|-------------|--|------|--|
|     |      |       | CLIENT | JC | PROJECT       | CHESTNUT AVENUE E7                                 |  | SCALE | 1:50@A3                  | DRAWING NO. | P - 3  | REV. |  |
|     |      |       |        |    | DRAWING TITLE | PROPOSED REAR SECTION AND FRONT AND REAR ELEVATION |  | DATE  | 19-06-18                 | DRAWN       | DA   |      |  |
| REV | DATE | NOTES |        |    |               |  |  |       | <p>Meters @ 1:50@ A3</p> |             | <p>342 Clapham Road<br/>London<br/>SW9 9AJ</p> <p>Tel: 0207 242 5353<br/>hello@designteam.co.uk<br/>www.designteam.co.uk</p> |      |  |