



PROPOSED GROUND FLOOR PLAN
SCALE 1:50

NOTE: all detailed measurements are approximate

NOTE: all recessed beams assume that the floor thickness is 6 inches. this cannot be confirmed until the opening up work during the build phase

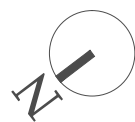




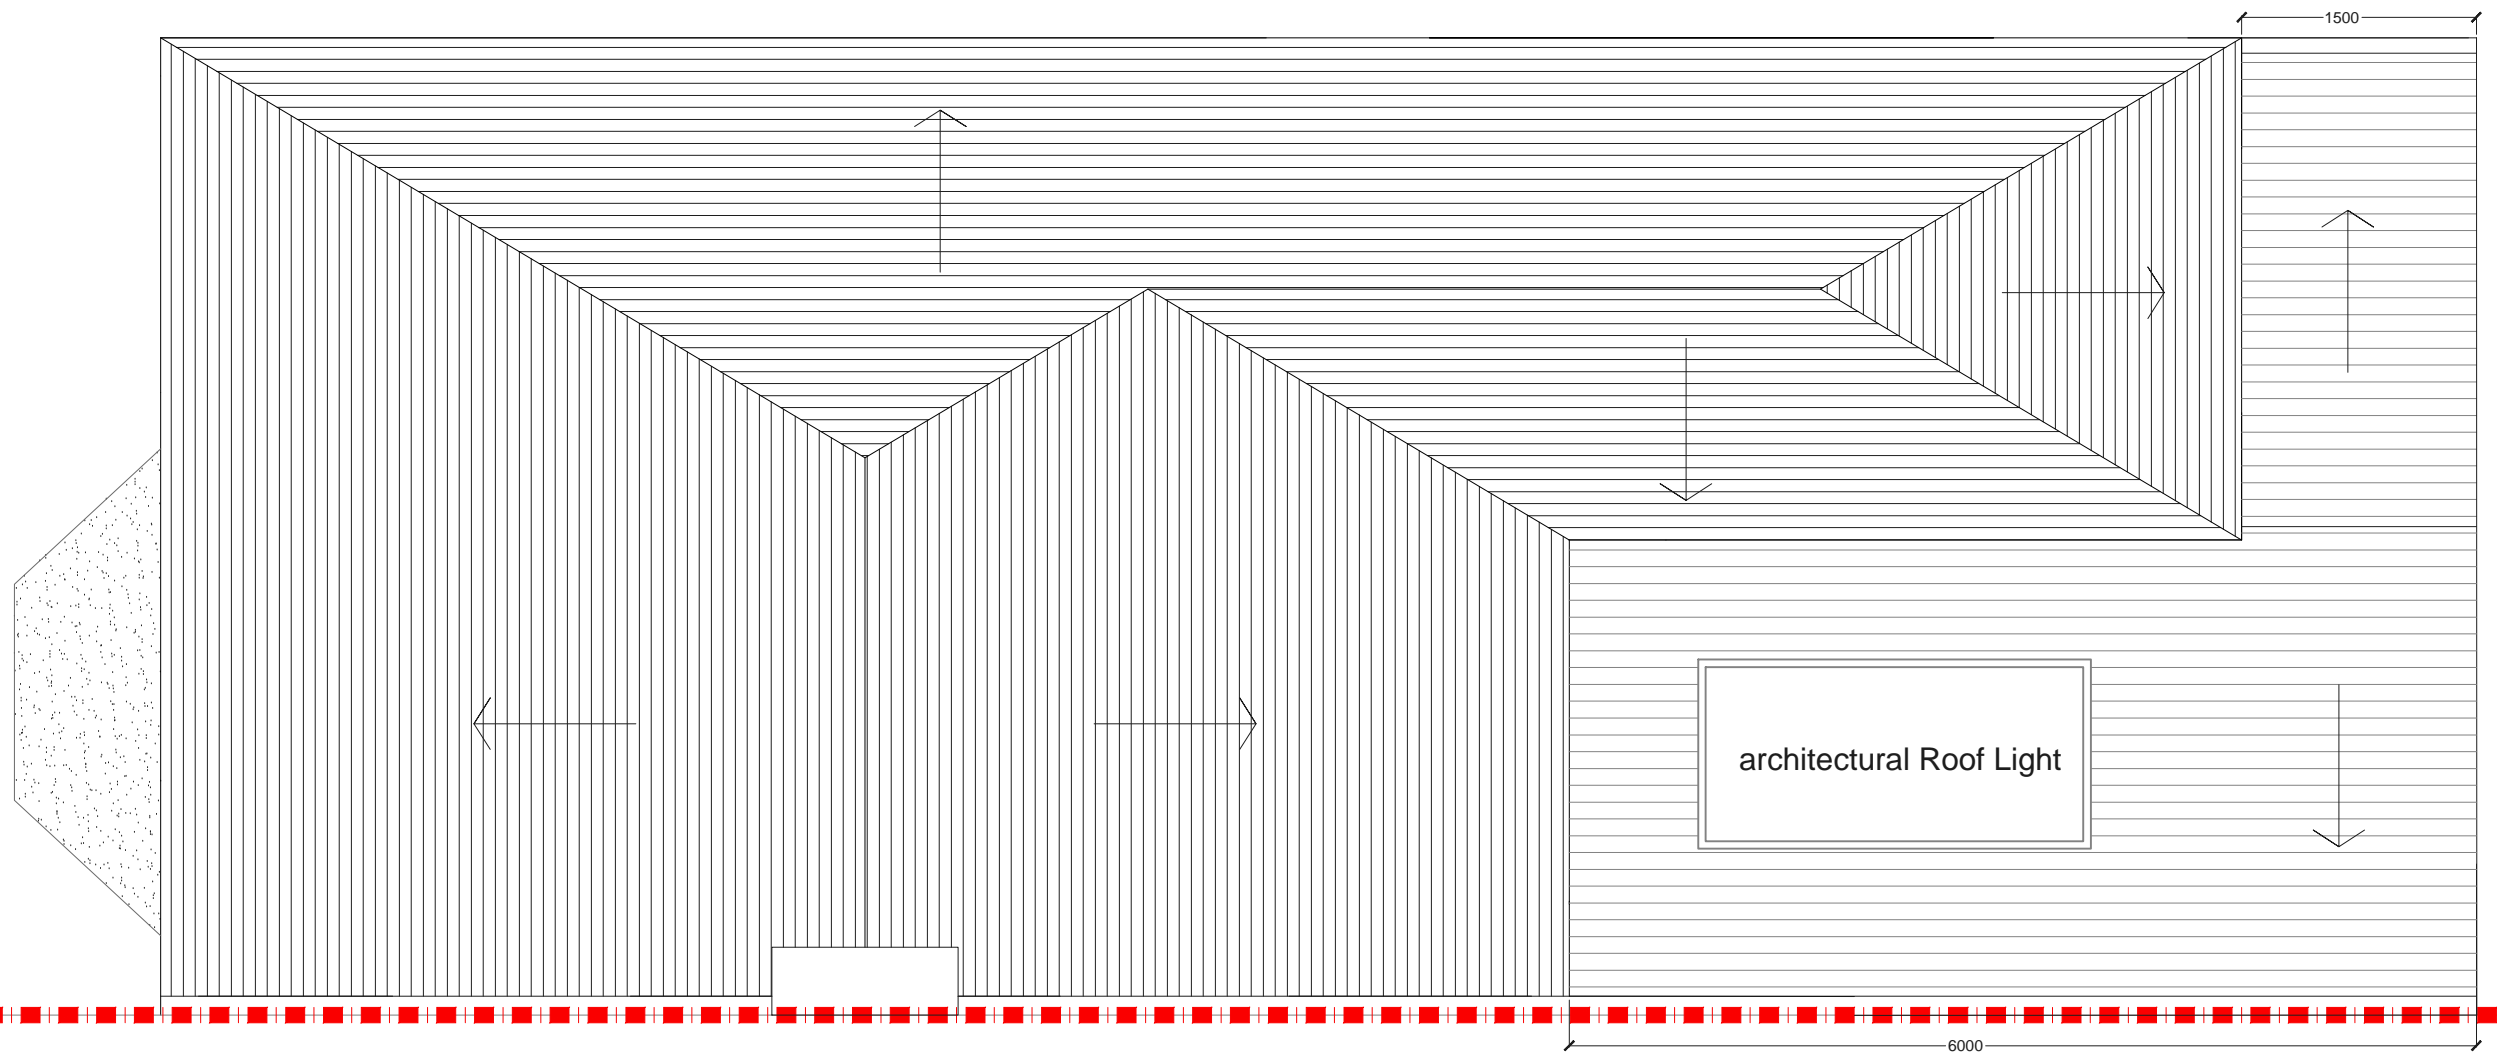			CLIENT	KM	PROJECT	118 DOYLE GARDENS NW10 3SR	SCALE	1:50@A3	DRAWING NO.	REV.
					DRAWING TITLE	PROPOSED GROUND FLOOR PLAN	DATE	DRAWN SD		
REV	DATE	NOTES					<p>Meters @ 1:50@ A3</p>		<p>designteam the kitchen extension company</p> <p>Unit 1F 26-32 Voltaire Road London SW4 6DH</p> <p>Tel: 0207 242 5353 hello@designteamldn.com www.designteamldn.com</p>	



PROPOSED ROOF PLAN
SCALE 1:50

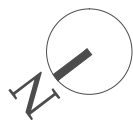
NOTE: all detailed measurements are approximate




			CLIENT	KM	PROJECT	118 DOYLE GARDENS NW10 3SR	SCALE	1:50@A3	DRAWING NO.	REV.	 the kitchen extension company Unit 1F 26-32 Voltaire Road London SW4 6DH Tel: 0207 242 5353 hello@designteamldn.com www.designteamldn.com
					DRAWING TITLE	PROPOSED ROOF PLAN	DATE		DRAWN	SD	
REV	DATE	NOTES					 Meters @ 1:50@ A3				



PROPOSED REAR ELEVATION
SCALE 1:100

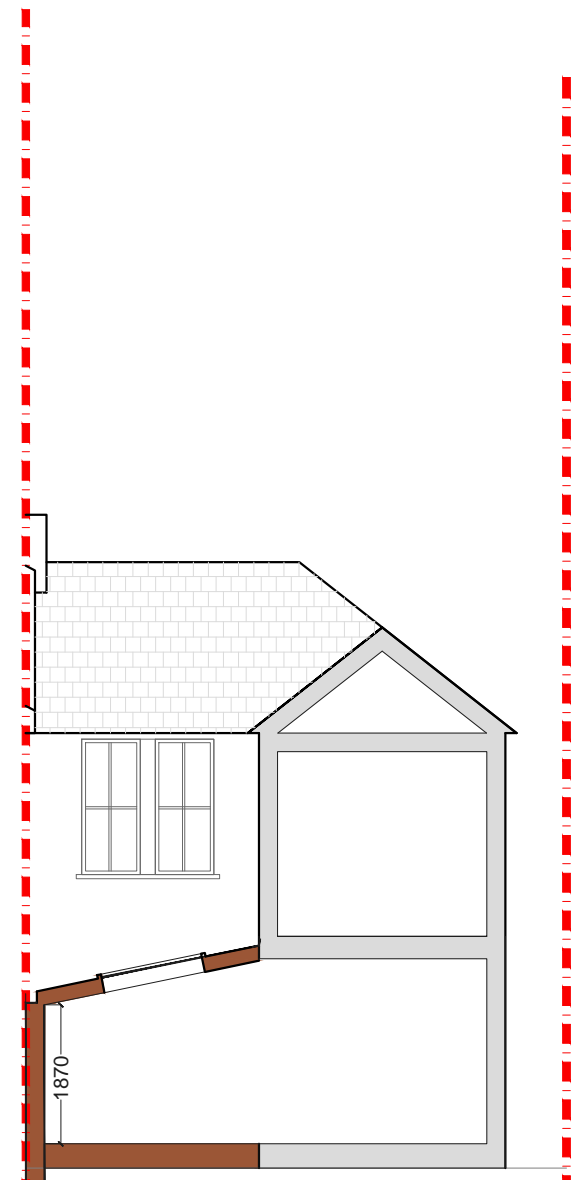

PROPOSED SECTION
SCALE 1:100

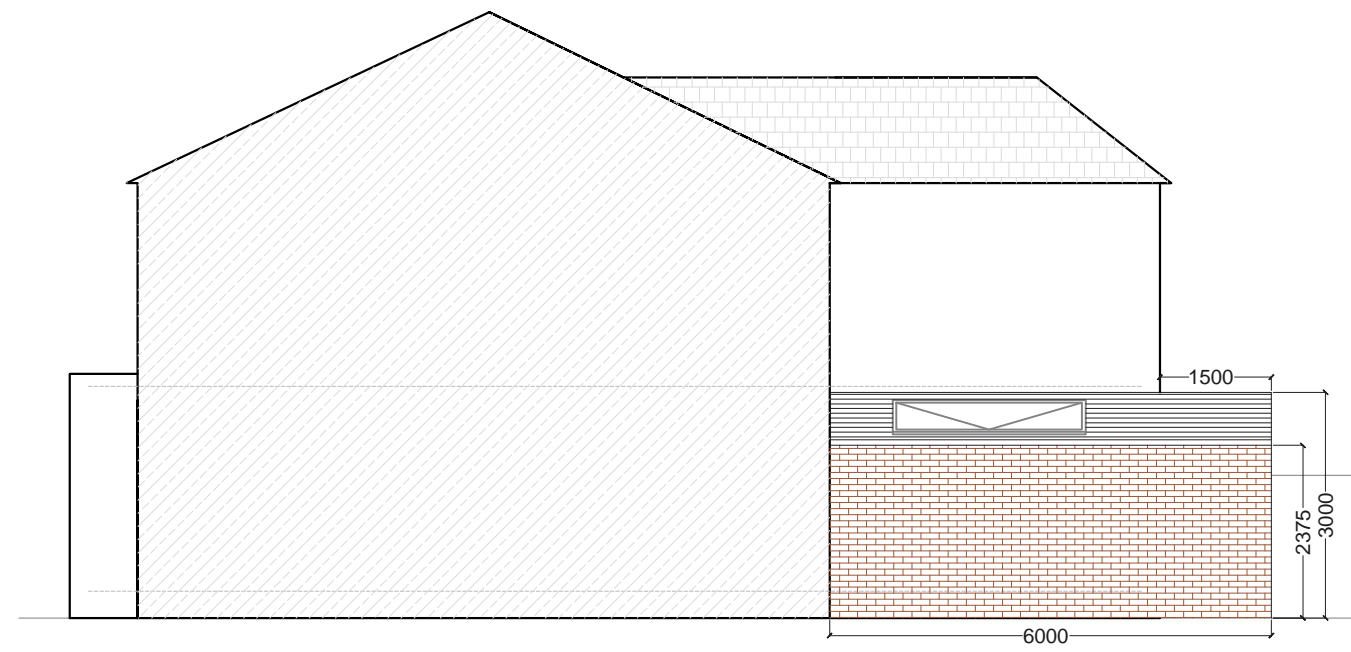

PROPOSED SIDE ELEVATION
SCALE 1:100

NOTE: all detailed measurements are approximate
NOTE: all recessed beams assume that the floor thickness is 6 inches. this cannot be confirmed until the opening up work during the build phase

REV	DATE	NOTES

CLIENT	KM
DRAWING TITLE	PROPOSED ROOF PLAN

PROJECT	118 DOYLE GARDENS NW10 3SR
SCALE	1:100@A3
DATE	DRAWN SD

DRAWING NO.	REV.
<p>Meters @ 1:100@ A3</p>	

designteam
the kitchen extension company

Unit 1F
26-32 Voltaire Road
London SW4 6DH

Tel: 0207 242 5353
hello@designteamldn.com
www.designteamldn.com