




PROPOSED GROUND FLOOR PLAN
SCALE 1:100

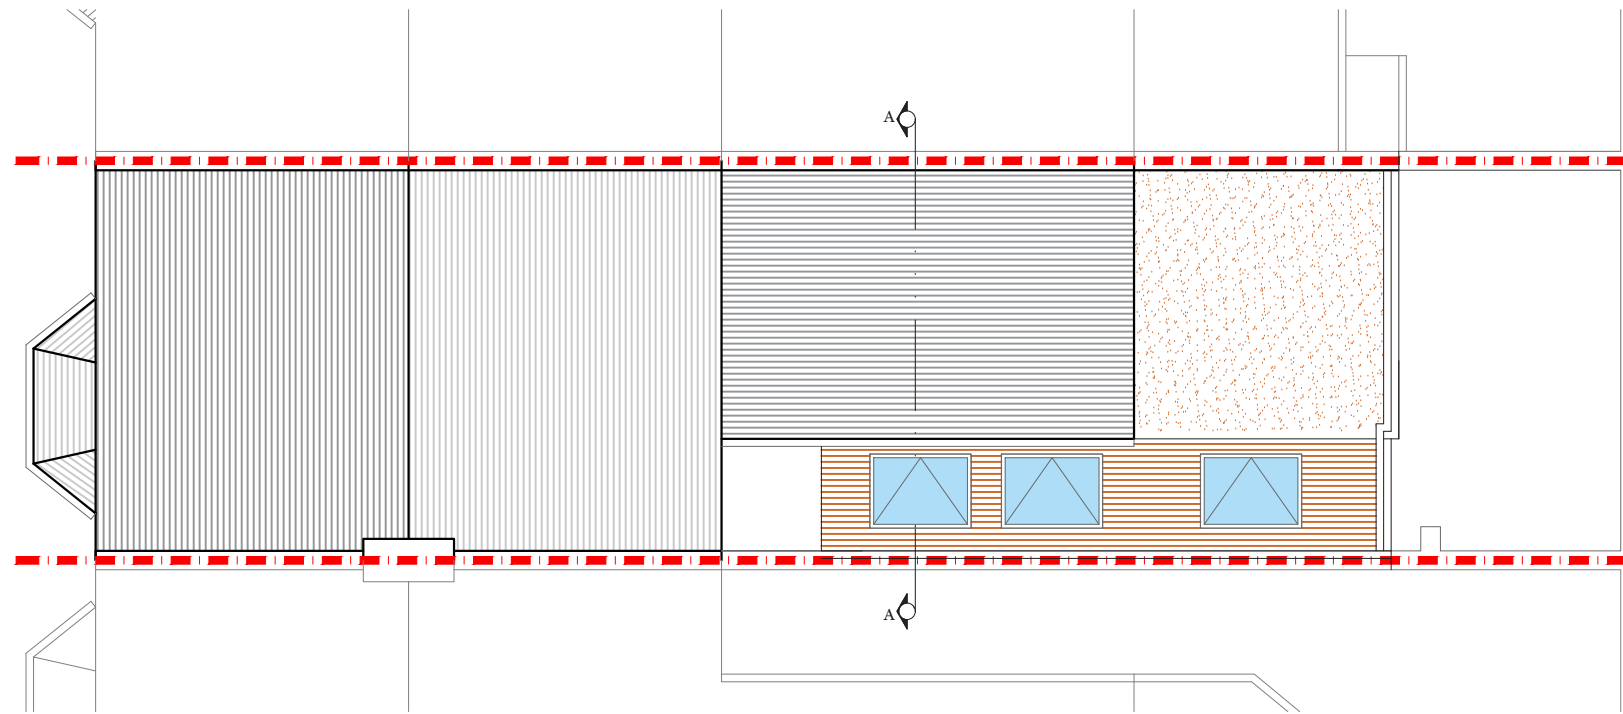


PROPOSED ROOF PLAN
SCALE 1:100

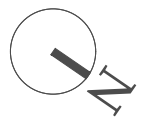


			PROJECT	DENHOLME ROAD W9		SCALE	1:100@A3	DRAWING NO.	REV.
			DRAWING TITLE	PROPOSED GROUND FLOOR & ROOF PLAN		DATE	23-01-18	DRAWN	SH
REV	DATE	NOTES				 Meters @ 1:100@ A3		P - 1	
			 342 Clapham Road London SW9 9AJ Tel: 0207 242 5353 hello@designteam.co.uk www.designteam.co.uk						

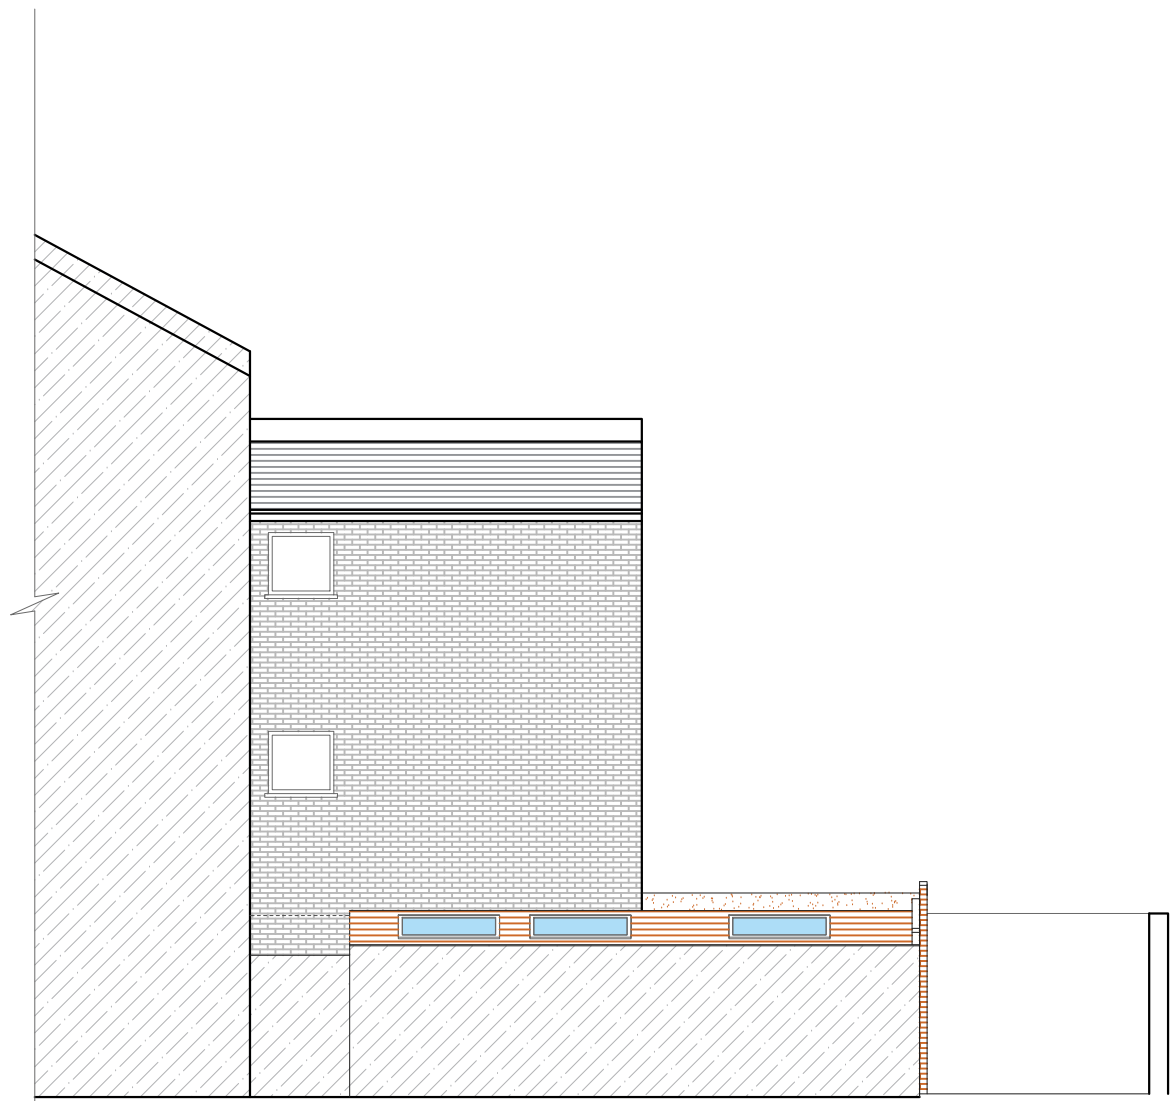

PROPOSED SIDE ELEVATION
SCALE 1:100

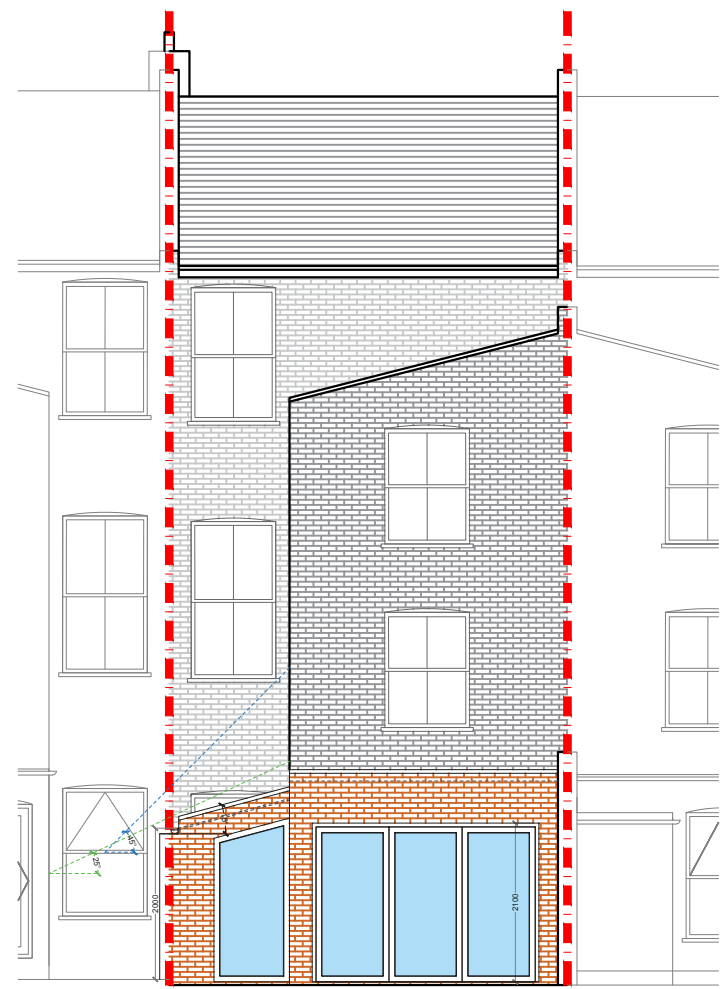

PROPOSED REAR ELEVATION
SCALE 1:100

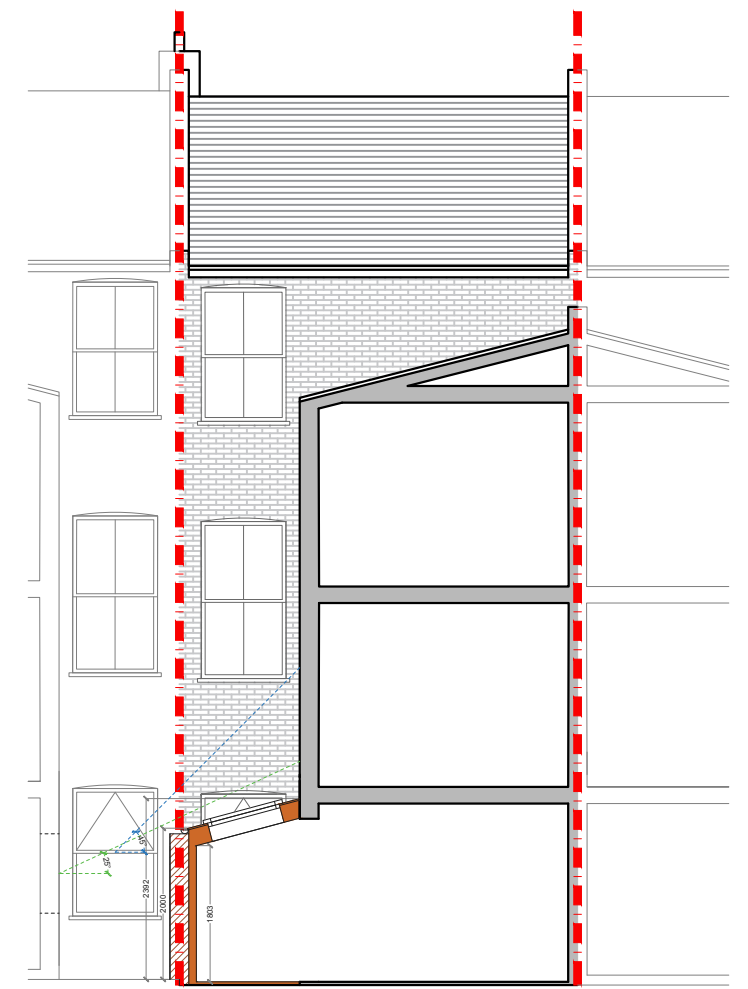


PROPOSED SECTION A_A
SCALE 1:100

REV	DATE	NOTES

PROJECT	DENHOLME ROAD W9
DRAWING TITLE	PROPOSED SECTION & ELEVATIONS

SCALE	1:100@A3
DATE	16-03-18
DRAWN	SH


DRAWING NO.	P - 2
REV.	

 


designteam

342 Clapham Road
London
SW9 9AJ

Tel: 0207 242 5353
hello@designteam.co.uk
www.designteam.co.uk

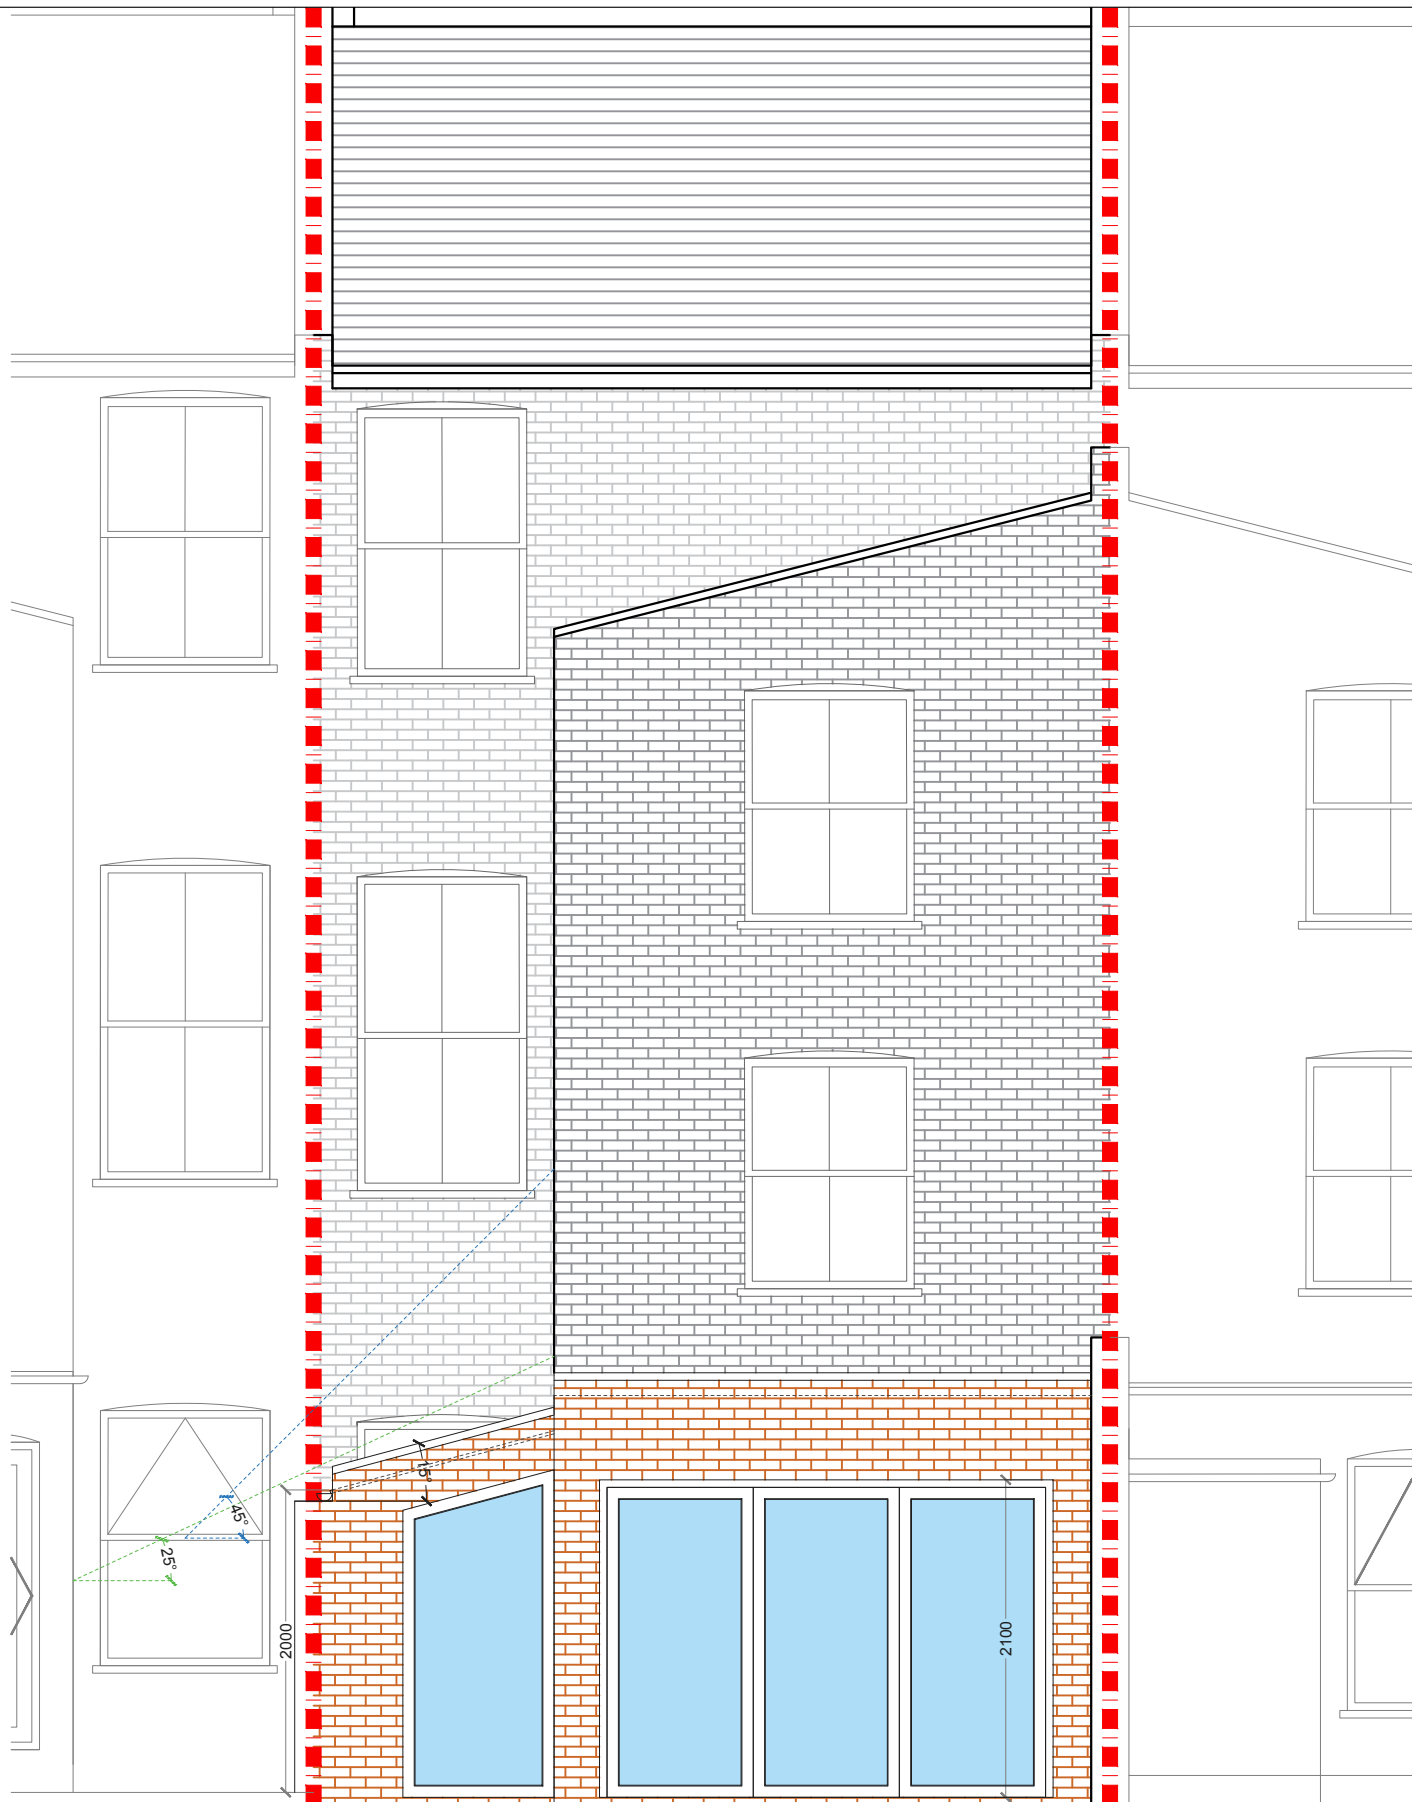

PROPOSED REAR ELEVATION

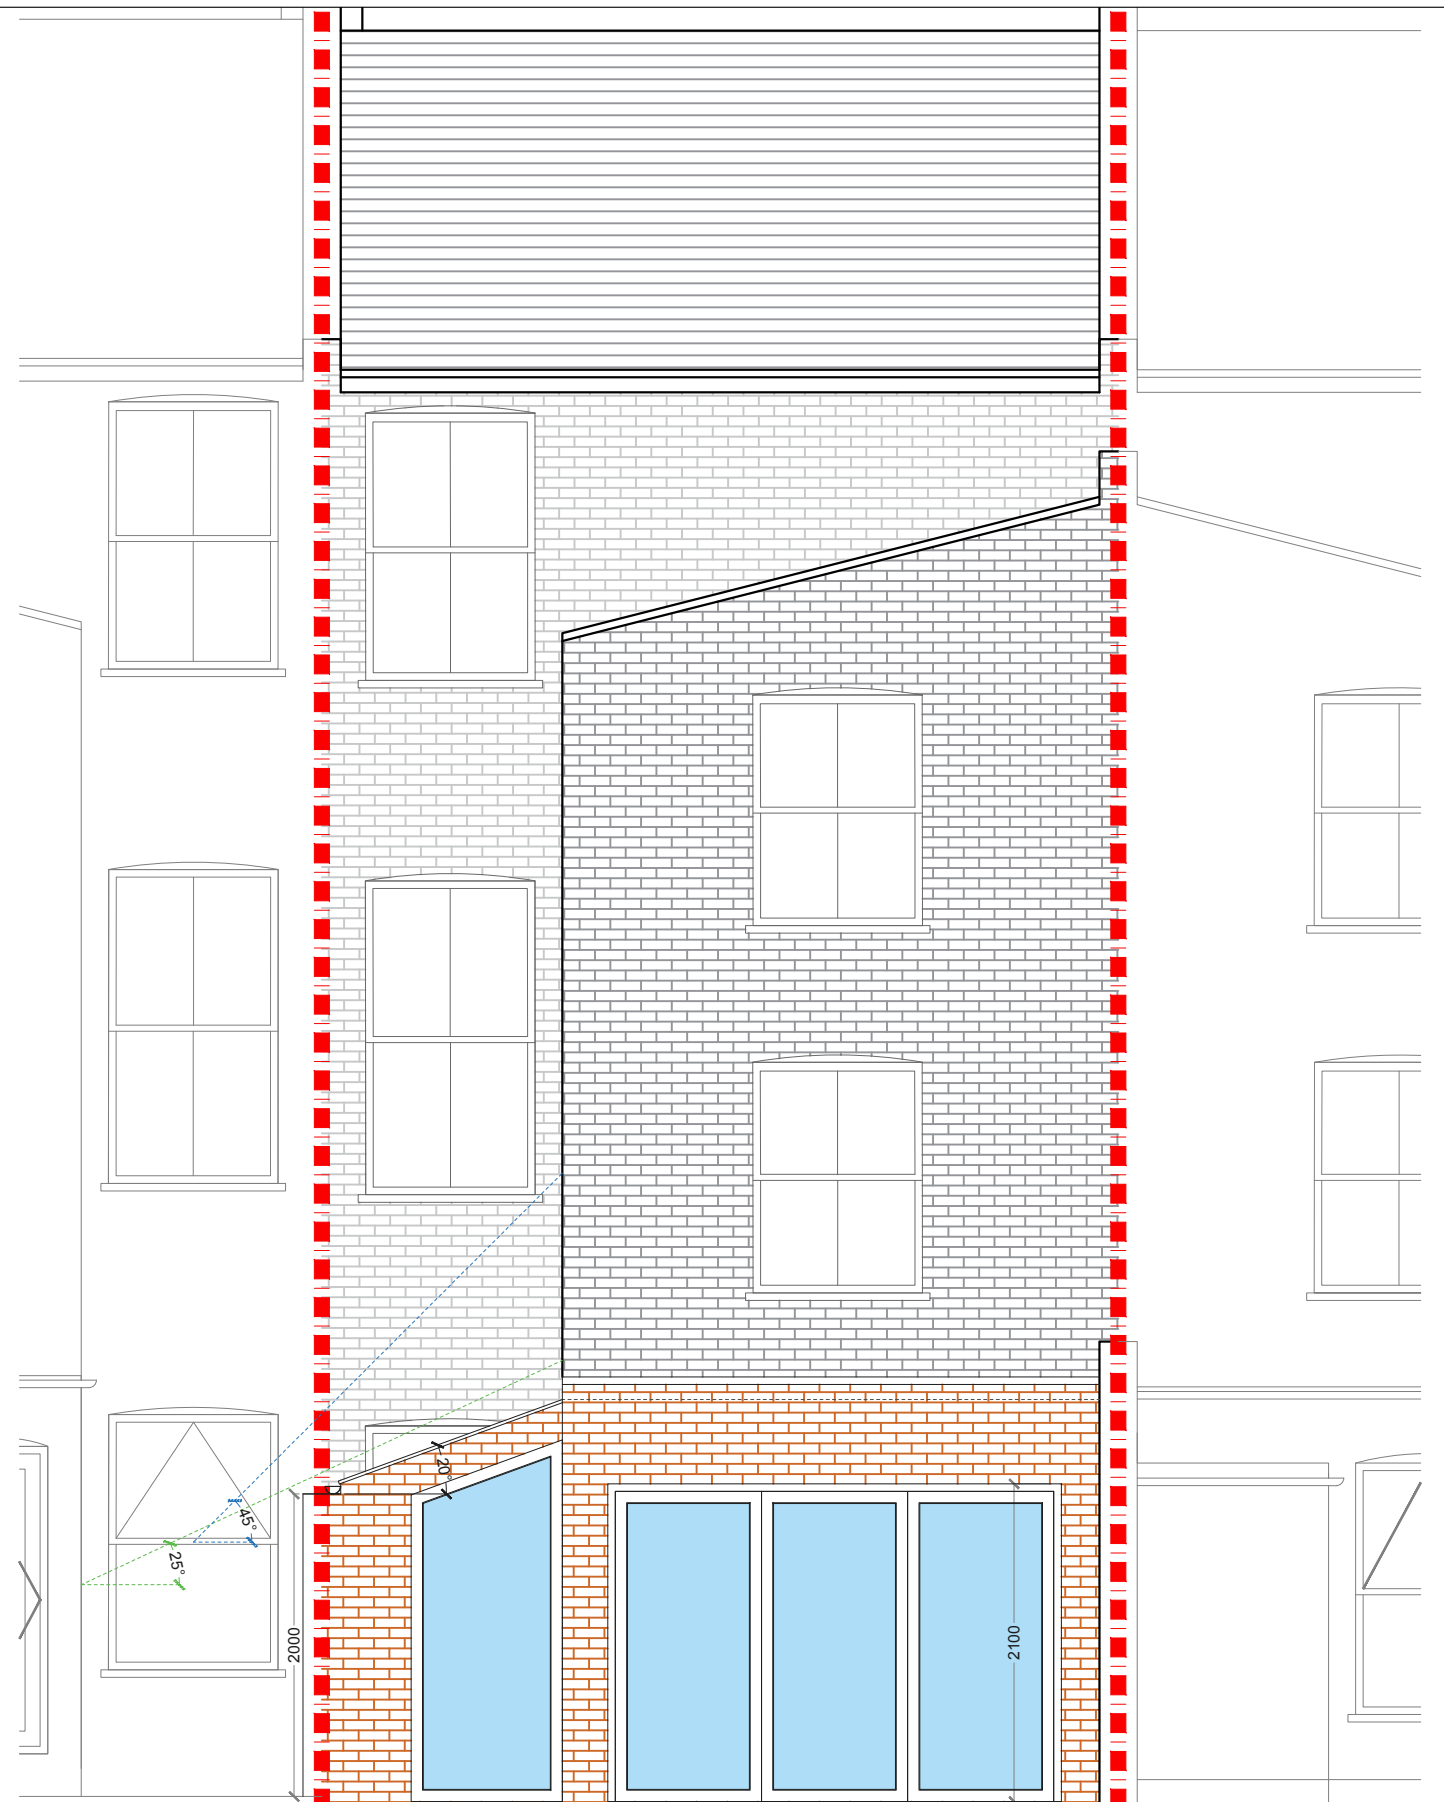

PROPOSED REAR ELEVATION

REV	DATE	NOTES

PROJECT
**DENHOLME ROAD
 W9**

DRAWING TITLE
**PROPOSED ELEVATIONS
 NON-PLANNING**

SCALE
1:100@A3

DATE
19-03-18

DRAWN
SH

DRAWING NO.
P - 3

REV.

0 1 2 3 4 5
 Meters @ 1:100@ A3

designteam

342 Clapham Road
 London
 SW9 9AJ

Tel: 0207 242 5353
 hello@designteam.co.uk
 www.designteam.co.uk