


NOTES: All detailed measurements are approximate.

NOTES: All measurements of neighbouring properties are approximate including garden levels and will be subject to Party Wall Matters.

NOTES: All recessed beams assume that the floor thickness is 6 inches. This cannot be confirmed until the opening up work during the build phase.

PROPOSED LOWER GROUND FLOOR PLAN Not been surveyed
SCALE 1:50

REV.	DATE	NOTES	CLIENT	PROJECT ADDRESS	NORTH POINT	SCALE	DRAWN	DRAWING NO.	REVISION
			JA	ENDYMION ROAD N4		1:50@A3	SD	P - 1	
				DRAWING TITLE	<p>Meters @ 1:50@ A3</p>				
				PROPOSED GROUND FLOOR PLAN	<p>designteam</p> <p>342 Clapham Road London SW9 9AJ Tel: 0207 242 5353 hello@designteam.co.uk www.designteam.co.uk</p>				

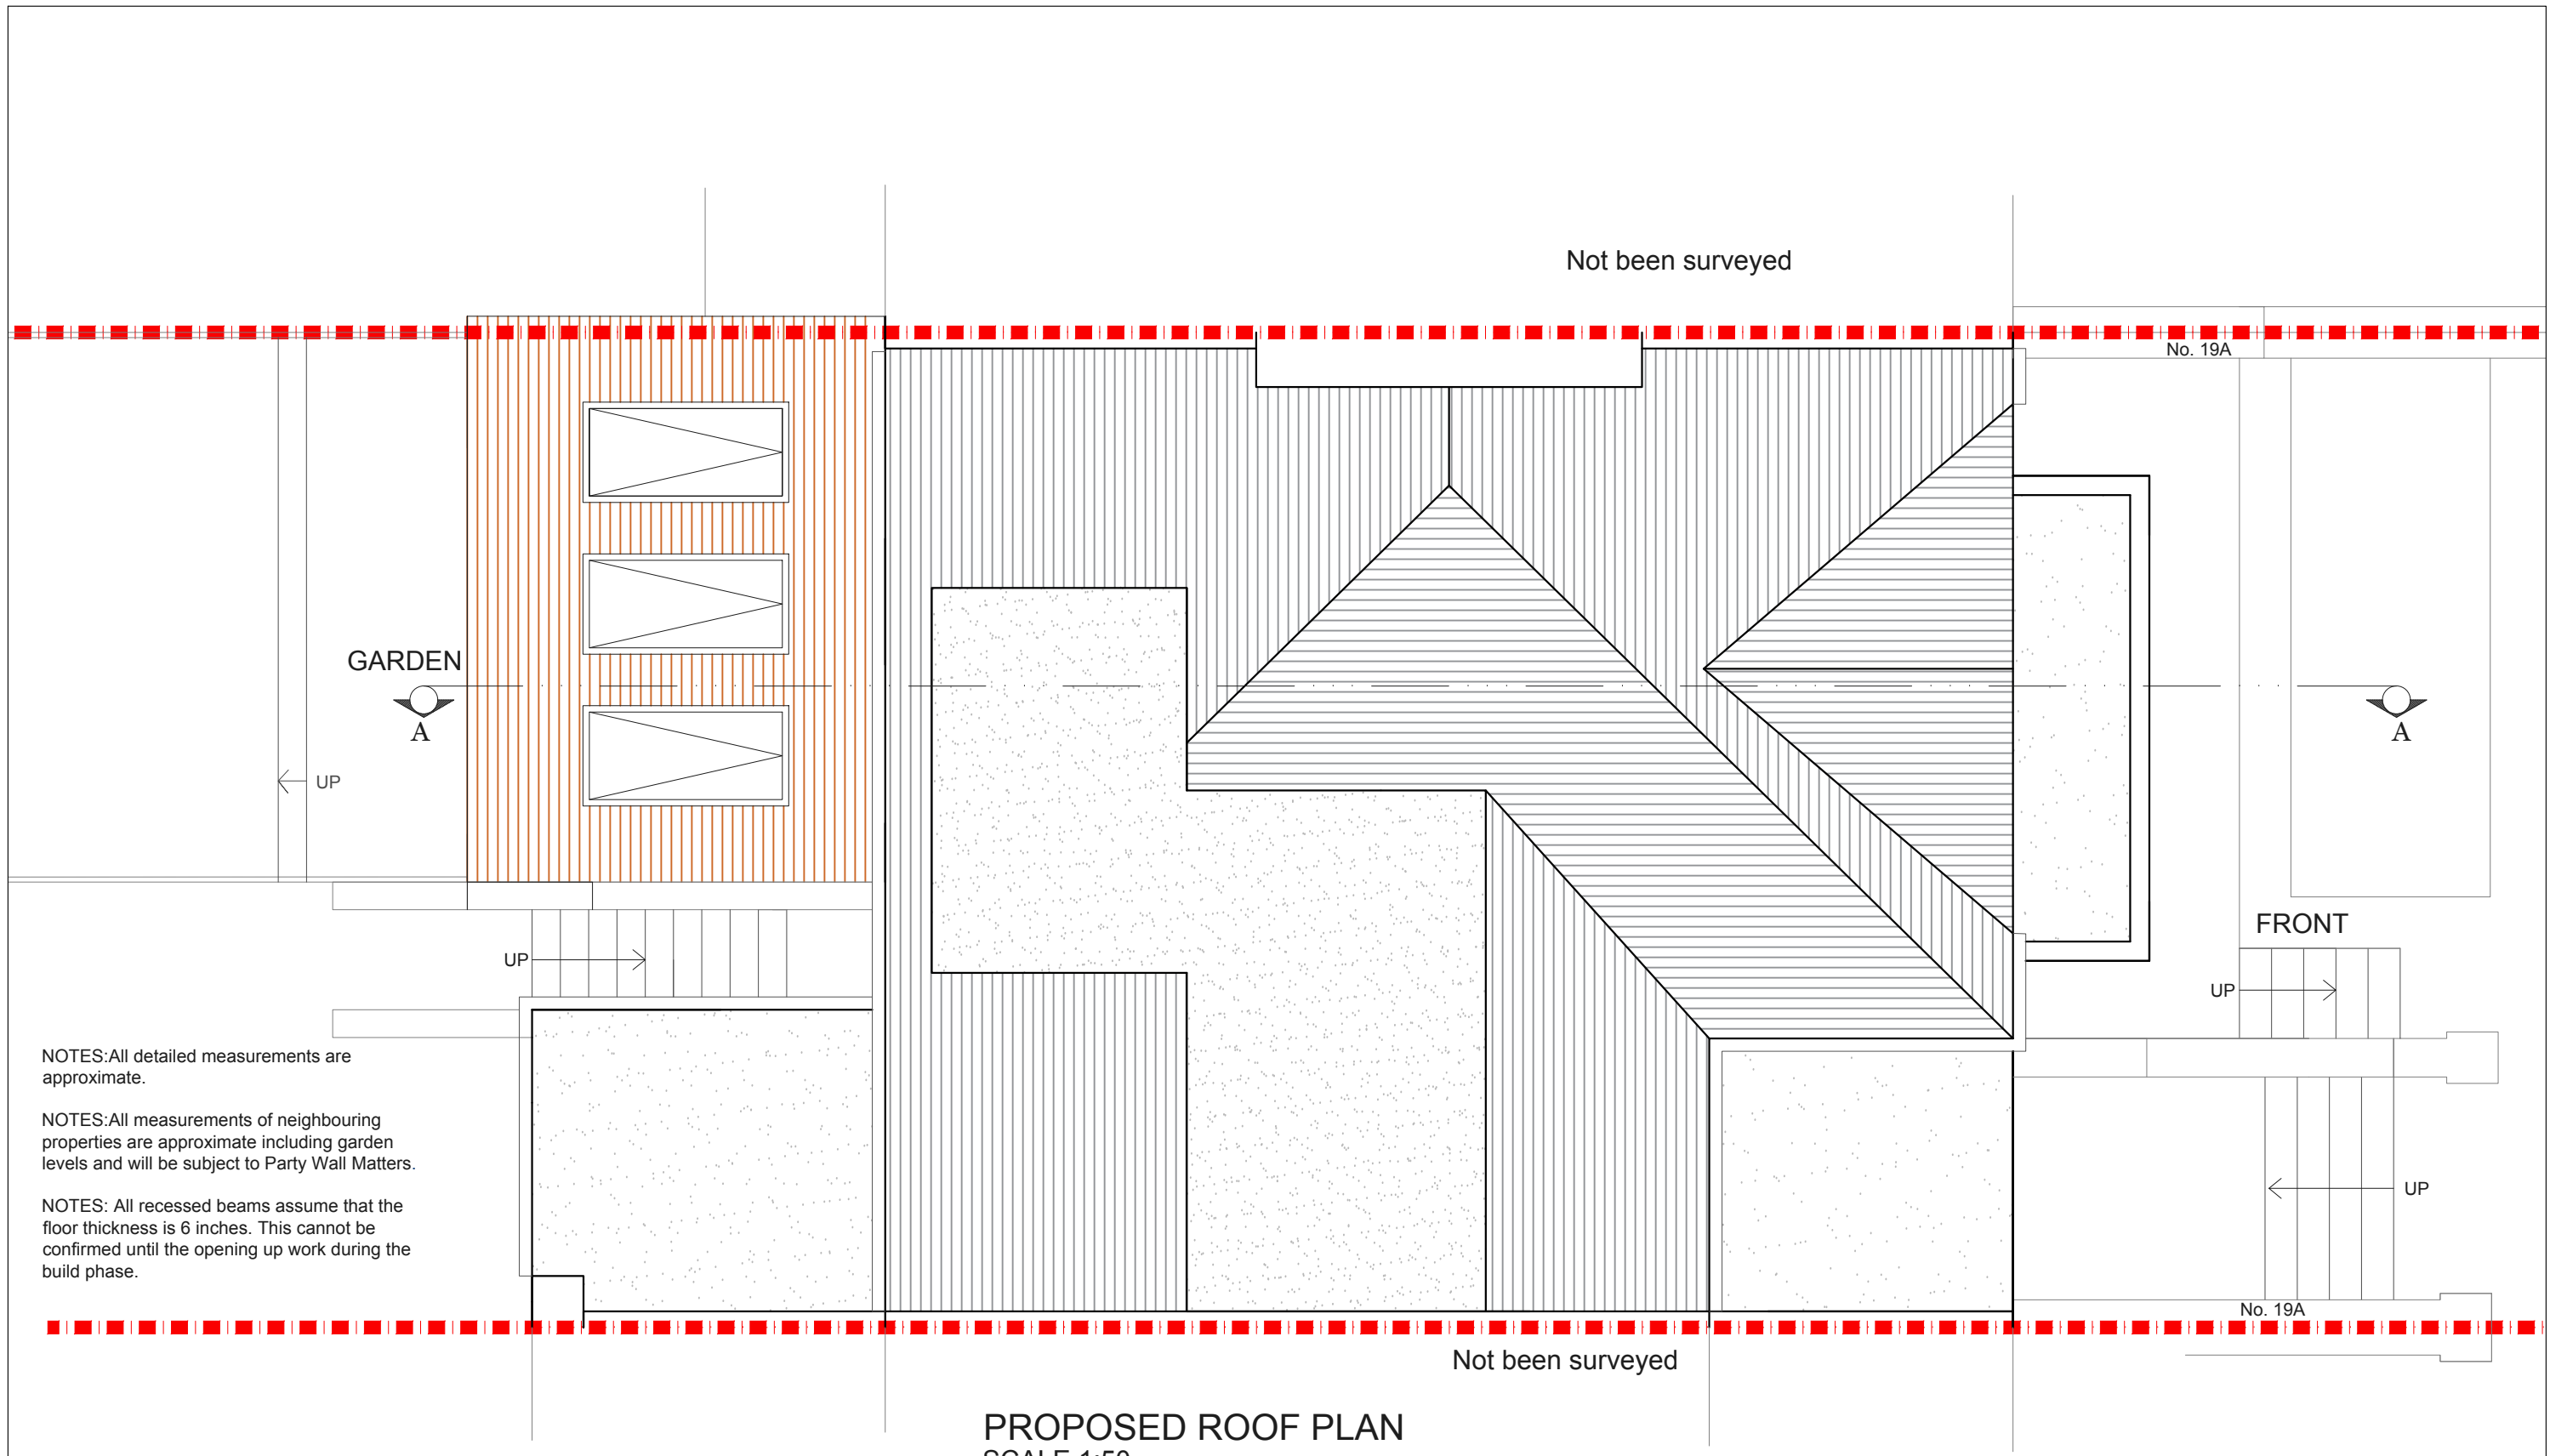

NOTES: All detailed measurements are approximate.


NOTES: All measurements of neighbouring properties are approximate including garden levels and will be subject to Party Wall Matters.

NOTES: All recessed beams assume that the floor thickness is 6 inches. This cannot be confirmed until the opening up work during the build phase.

REV.	DATE	NOTES

CLIENT	JA
--------	----


PROJECT ADDRESS	ENDYMION ROAD N4
DRAWING TITLE	PROPOSED ROOF PLAN

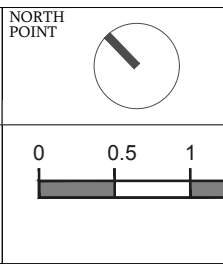

SCALE
1:50@A3
DATE
03-10-2018

DRAWN
SD
DRAWING NO.
P - 2



REVISION

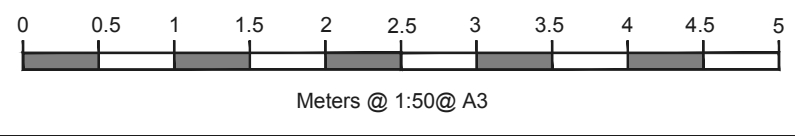


designteam

342 Clapham Road
London
SW9 9AJ


Tel: 0207 242 5353
hello@designteam.co.uk
www.designteam.co.uk

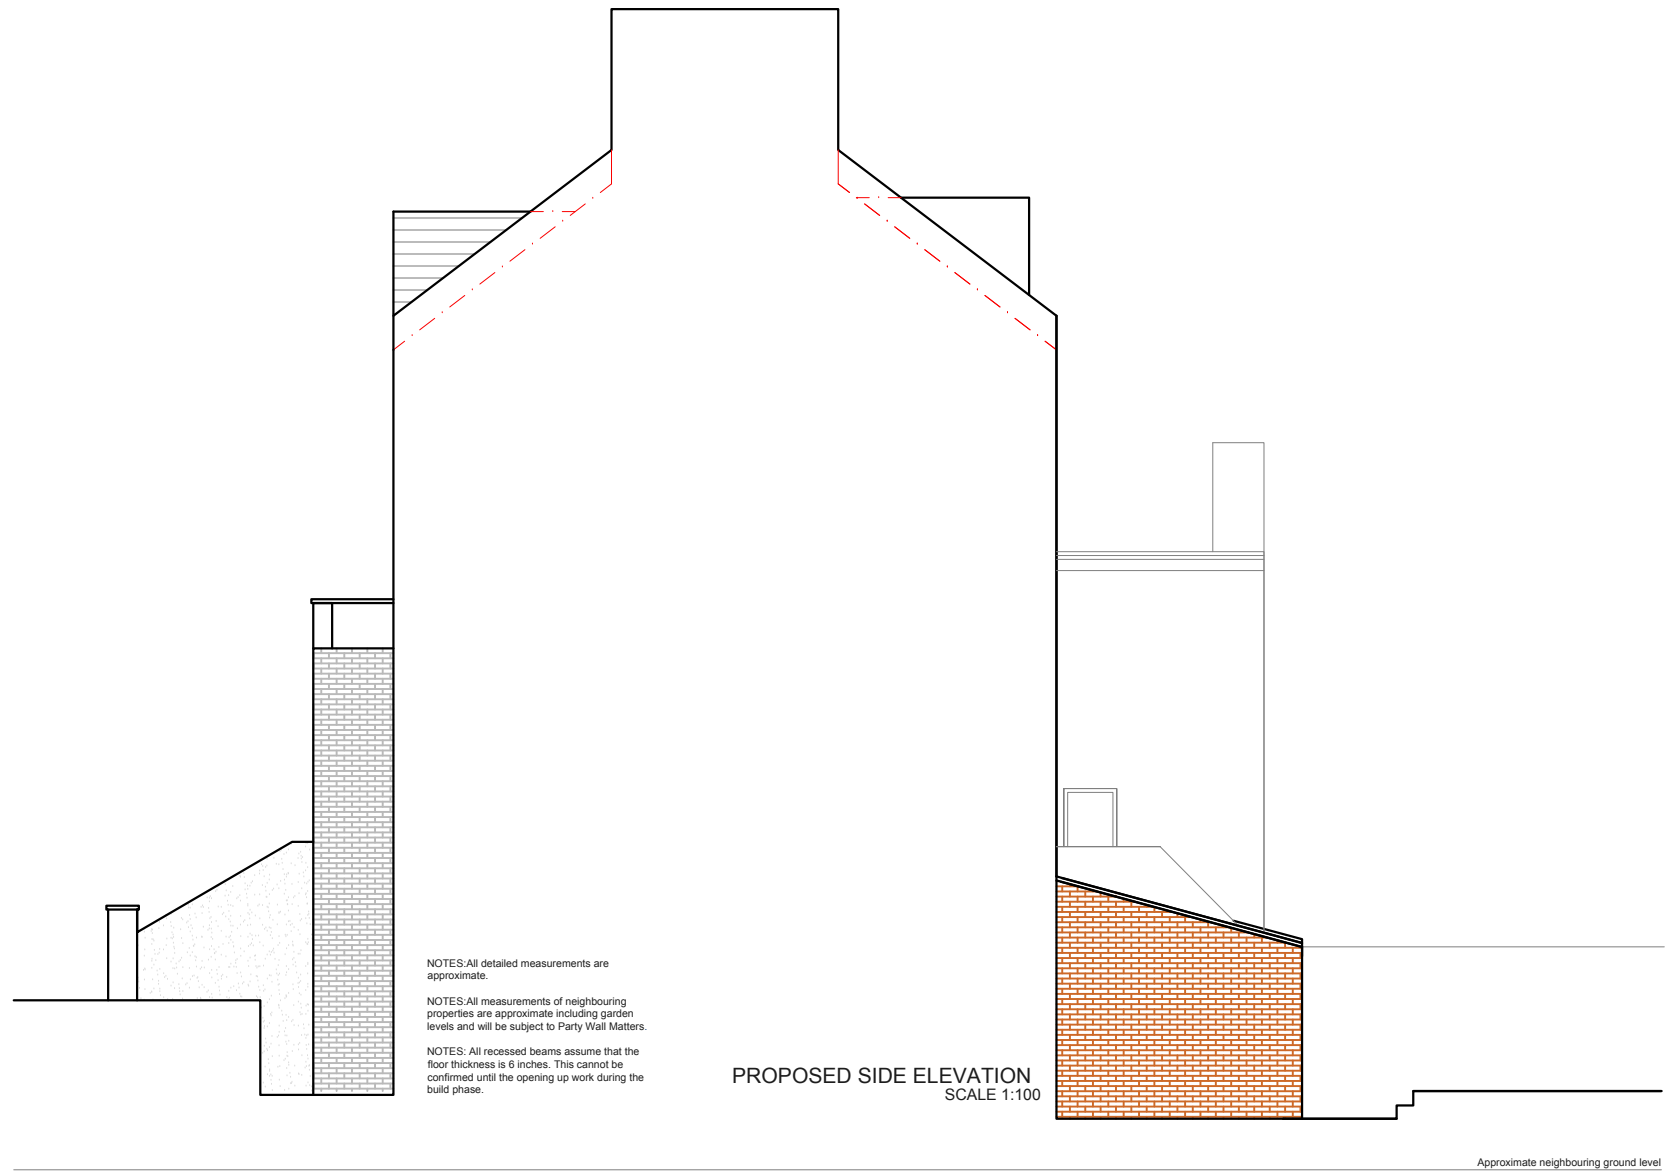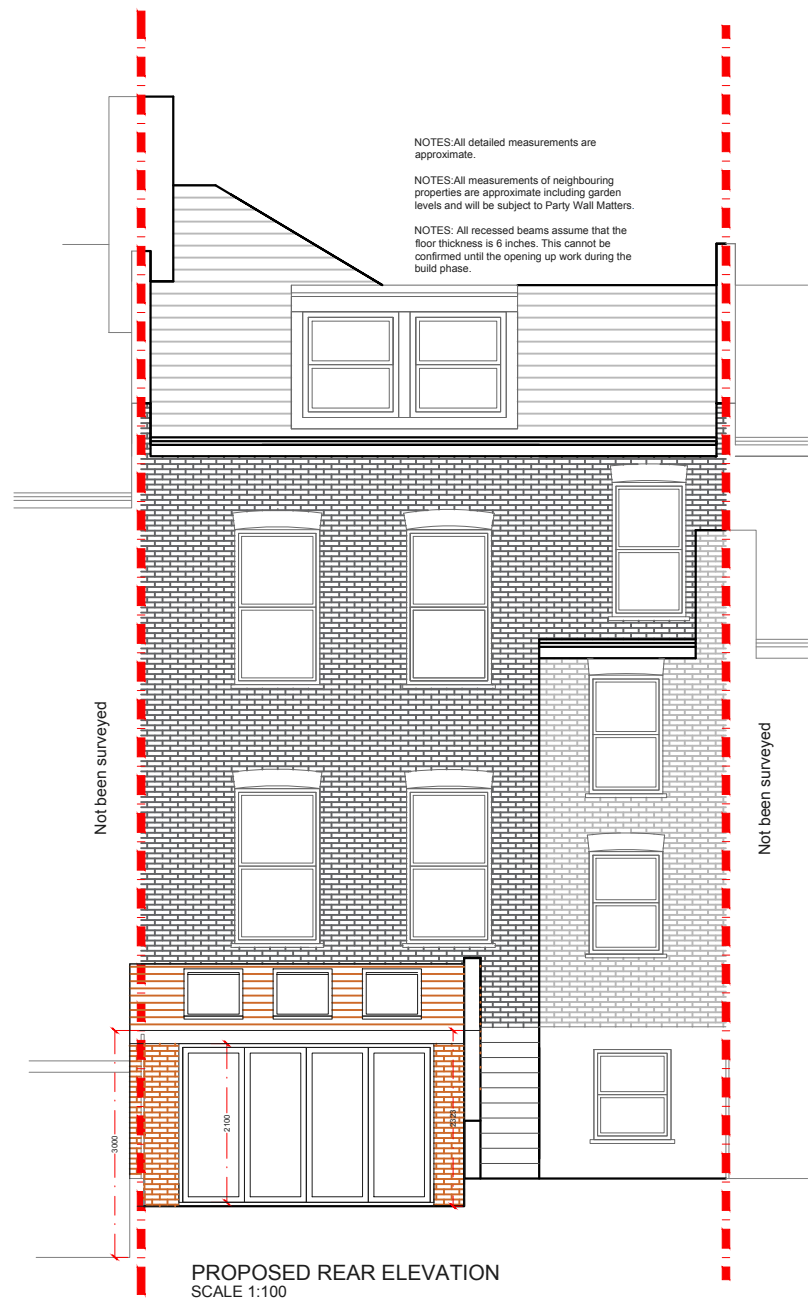

REV.	DATE	NOTES	CLIENT	PROJECT ADDRESS	SCALE	DRAWN	DRAWING NO.	REVISION
			JA	ENDYMION ROAD N4	1:50@A3	SD	P - 3	
				DRAWING TITLE	DATE			
				PROPOSED REAR AND SIDE ELEVATION	03-10-2018			

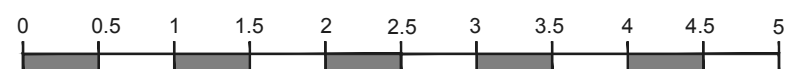

Meters @ 1:50@ A3



342 Clapham Road
London
SW9 9AJ

Tel: 0207 242 5353
hello@designteam.co.uk
www.designteam.co.uk