


**PROPOSED GROUND FLOOR PLAN**  
SCALE 1:50




			CLIENT	<b>I &amp; N W</b>		PROJECT	<b>FARADAY ROAD SW19</b>		SCALE	1:50@A3	DRAWING NO.	REV.
									DATE	03-04-18	DRAWN	DA
											P - 1	
REV	DATE	NOTES	DRAWING TITLE				<b>PROPOSED GROUND FLOOR PLAN</b>			<p>Meters @ 1:50@ A3</p>		
									<p>342 Clapham Road London SW9 9AJ Tel: 0207 242 5353 hello@designteam.co.uk www.designteam.co.uk</p>			



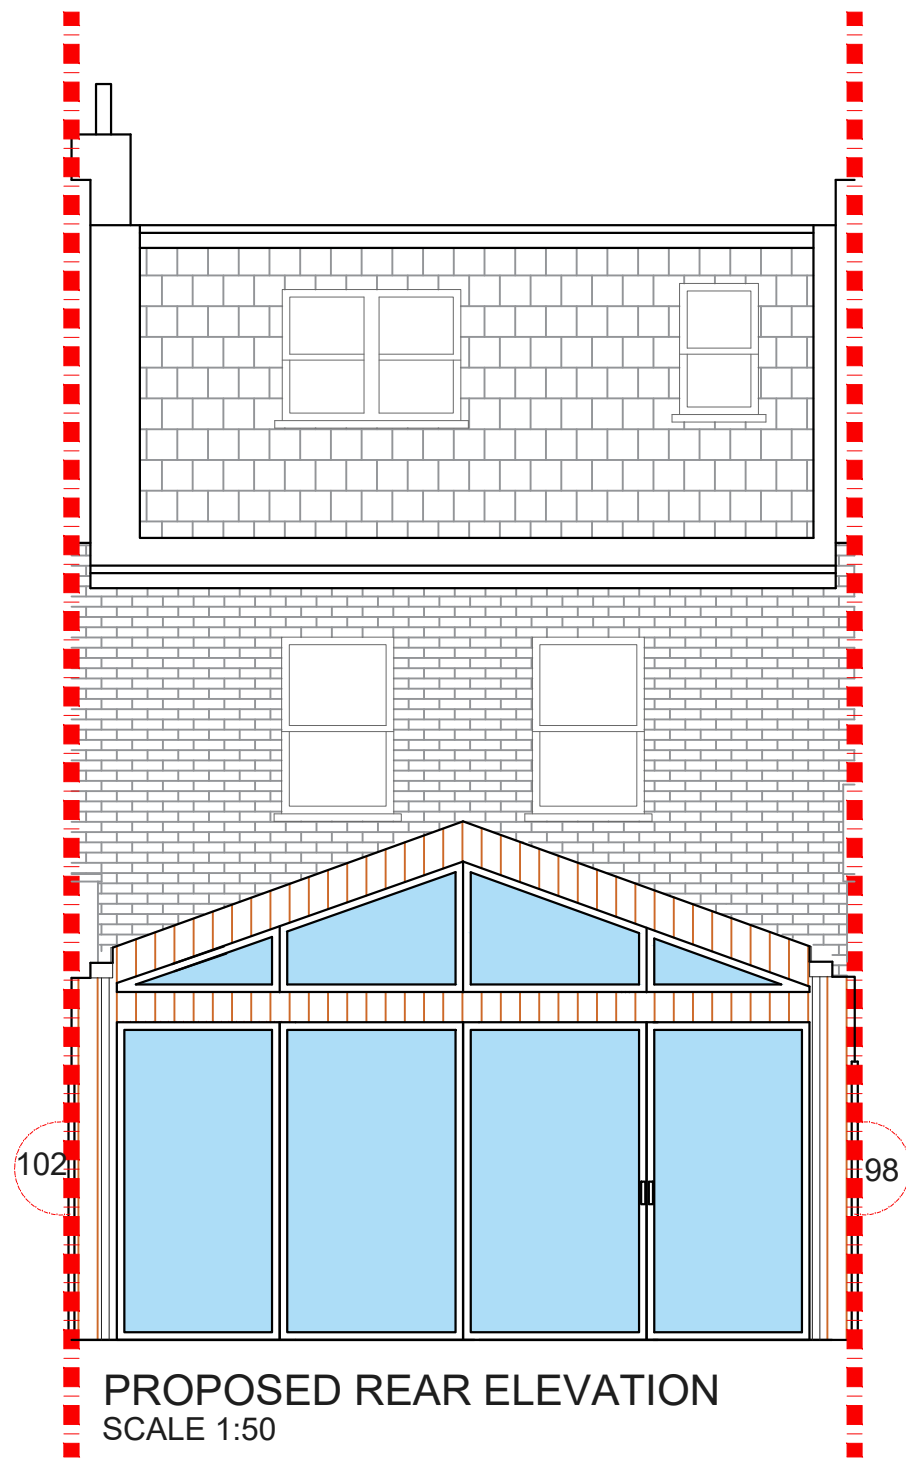

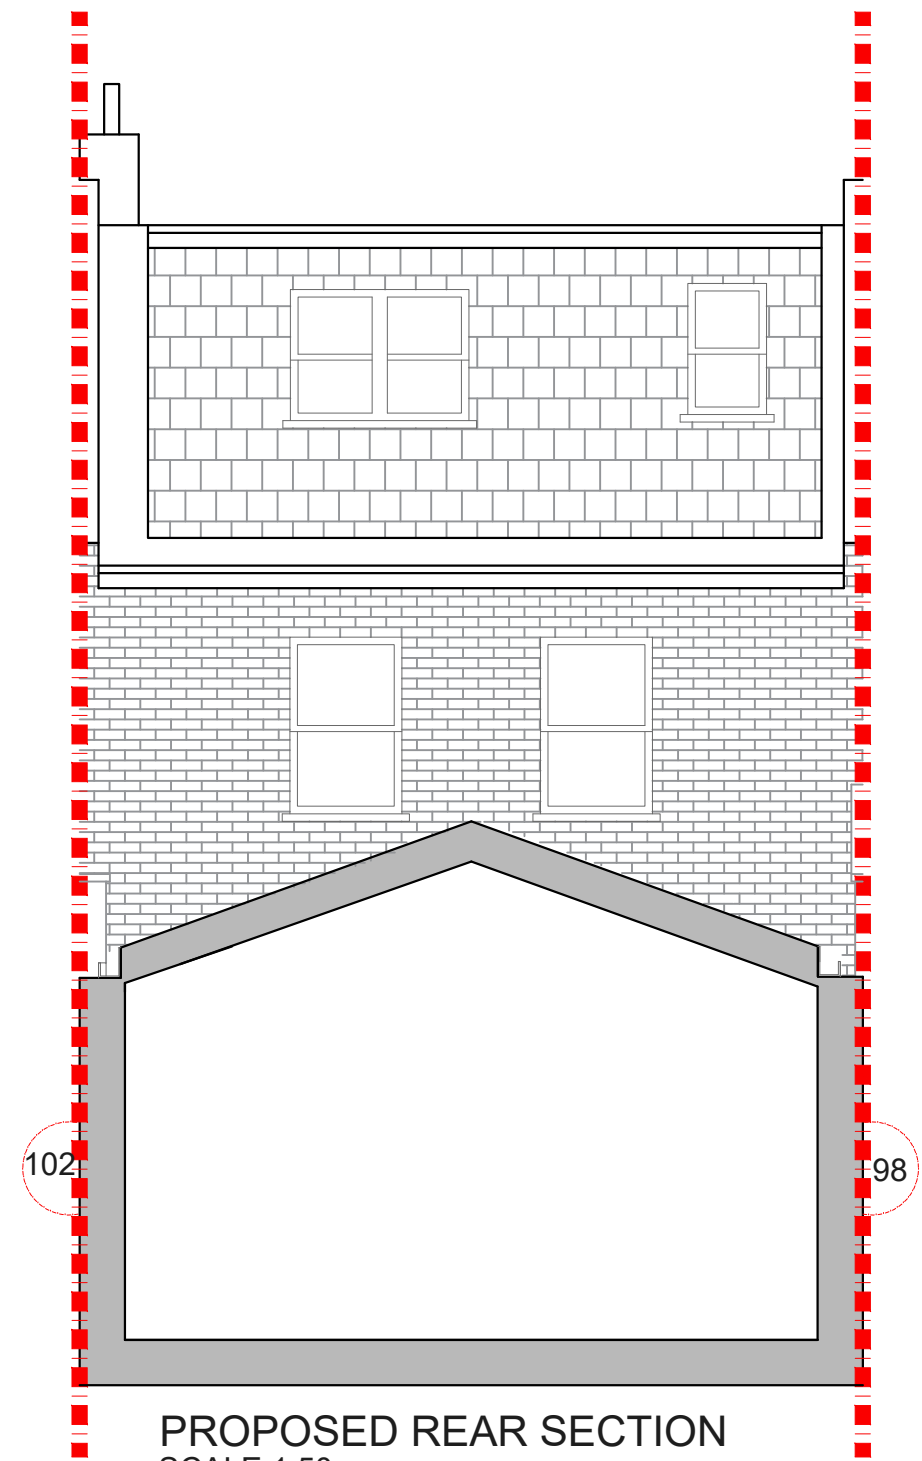

**PROPOSED REAR ELEVATION**  
SCALE 1:50



**PROPOSED REAR SECTION**  
SCALE 1:50

			CLIENT	I & N W	PROJECT	FARADAY ROAD SW19	SCALE	1:50@A3	DRAWING NO.	REV.	 342 Clapham Road London SW9 9AJ Tel: 0207 242 5353 hello@designnteam.co.uk www.designnteam.co.uk	
					DRAWING TITLE	PROPOSED REAR ELEVATION AND SECTION	DATE	27-06-18	DRAWN	DA		P - 3
REV	DATE	NOTES					 Meters @ 1:50@ A3					