



PROPOSED LOFT FLOOR PLAN
SCALE 1:50

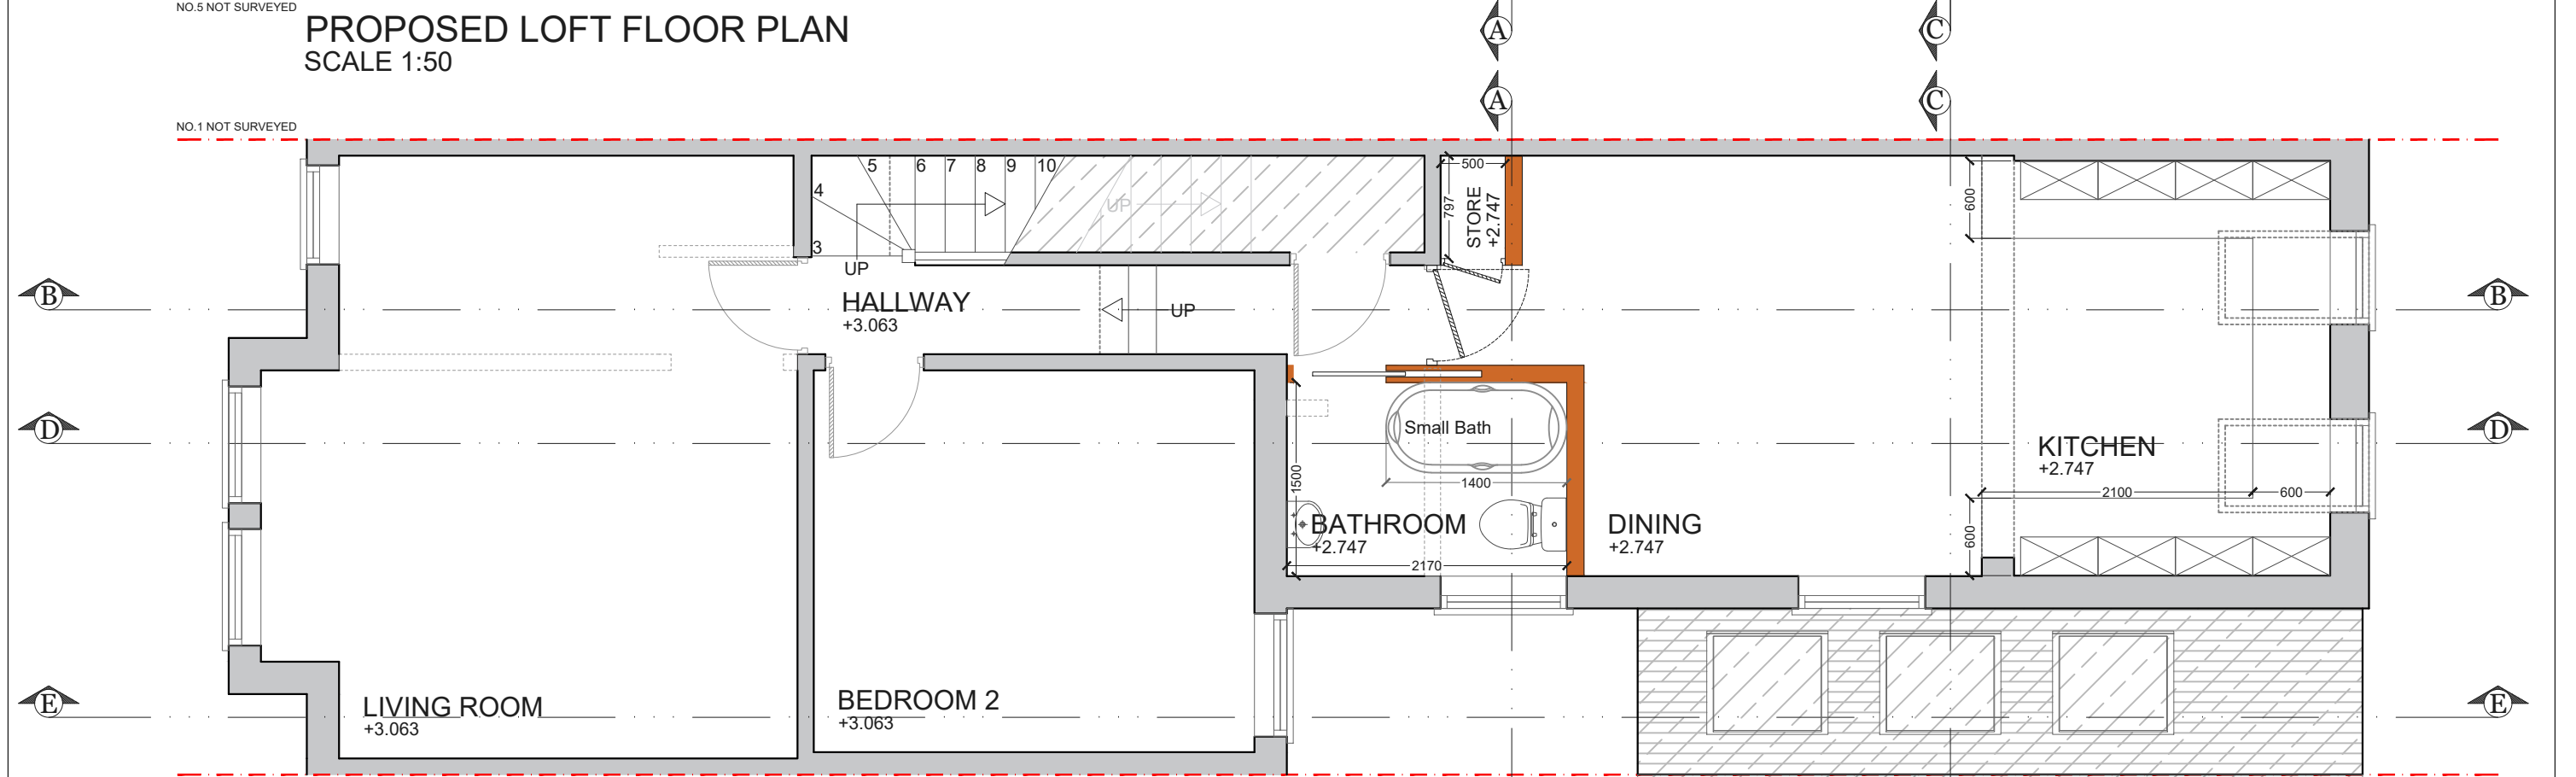


PROPOSED FIRST FLOOR PLAN
SCALE 1:50

CLIENT PH & CW			PROJECT FARLTON ROAD SW18		SCALE 1:50@A3	DRAWING NO. P - 1	REV.	
			DRAWING TITLE PROPOSED FIRST & LOFT FLOOR PLAN		DATE 06-08-18	DRAWN SH		
REV	DATE	NOTES						
					342 Clapham Road London SW9 9AJ Tel: 0207 242 5353 hello@designteam.co.uk www.designteam.co.uk			

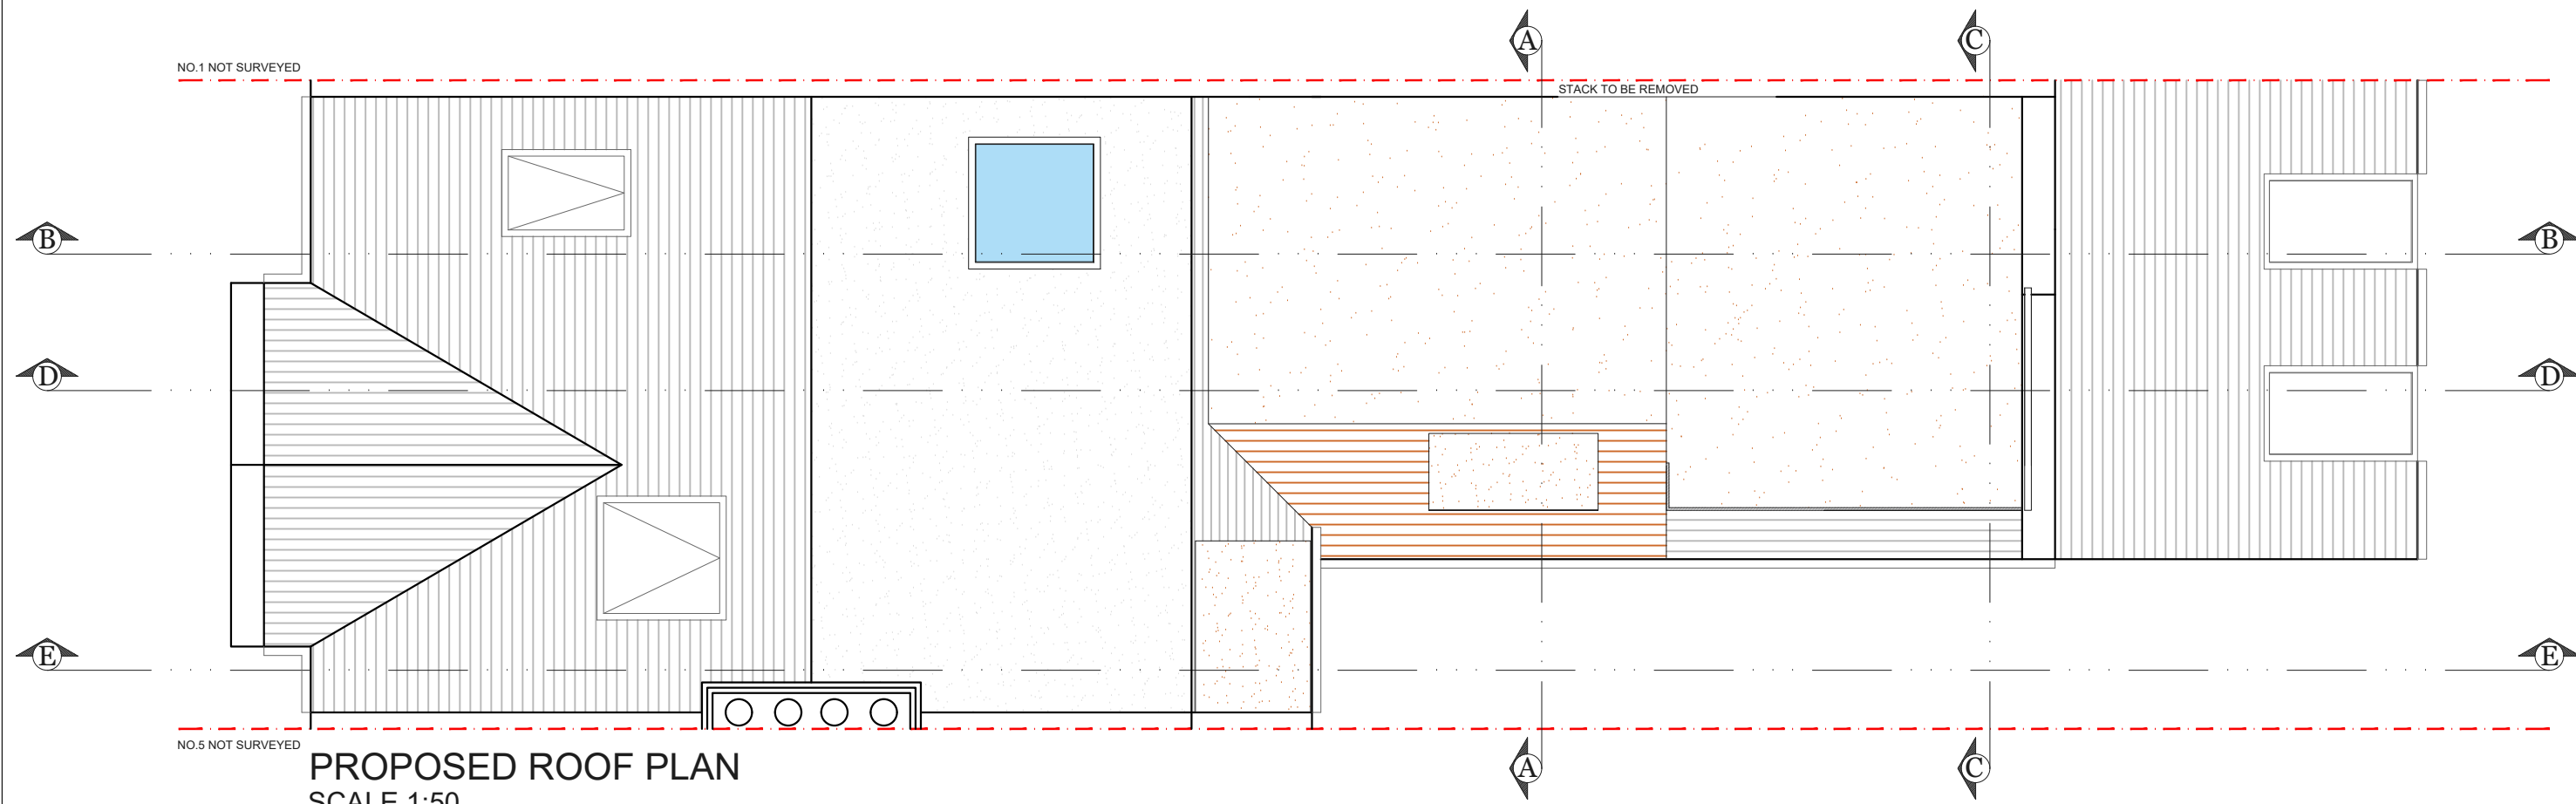

			CLIENT	PH & CW	PROJECT	FARLTON ROAD SW18	SCALE	1:50@A3	DRAWING NO.	P - 2	REV.	
					DRAWING TITLE	PROPOSED ROOF PLAN	DATE	06-08-18	DRAWN	SH		
REV	DATE	NOTES					<p>Meters @ 1:50@ A3</p>			<p>342 Clapham Road London SW9 9AJ</p> <p>Tel: 0207 242 5353 hello@designteam.co.uk www.designteam.co.uk</p>		

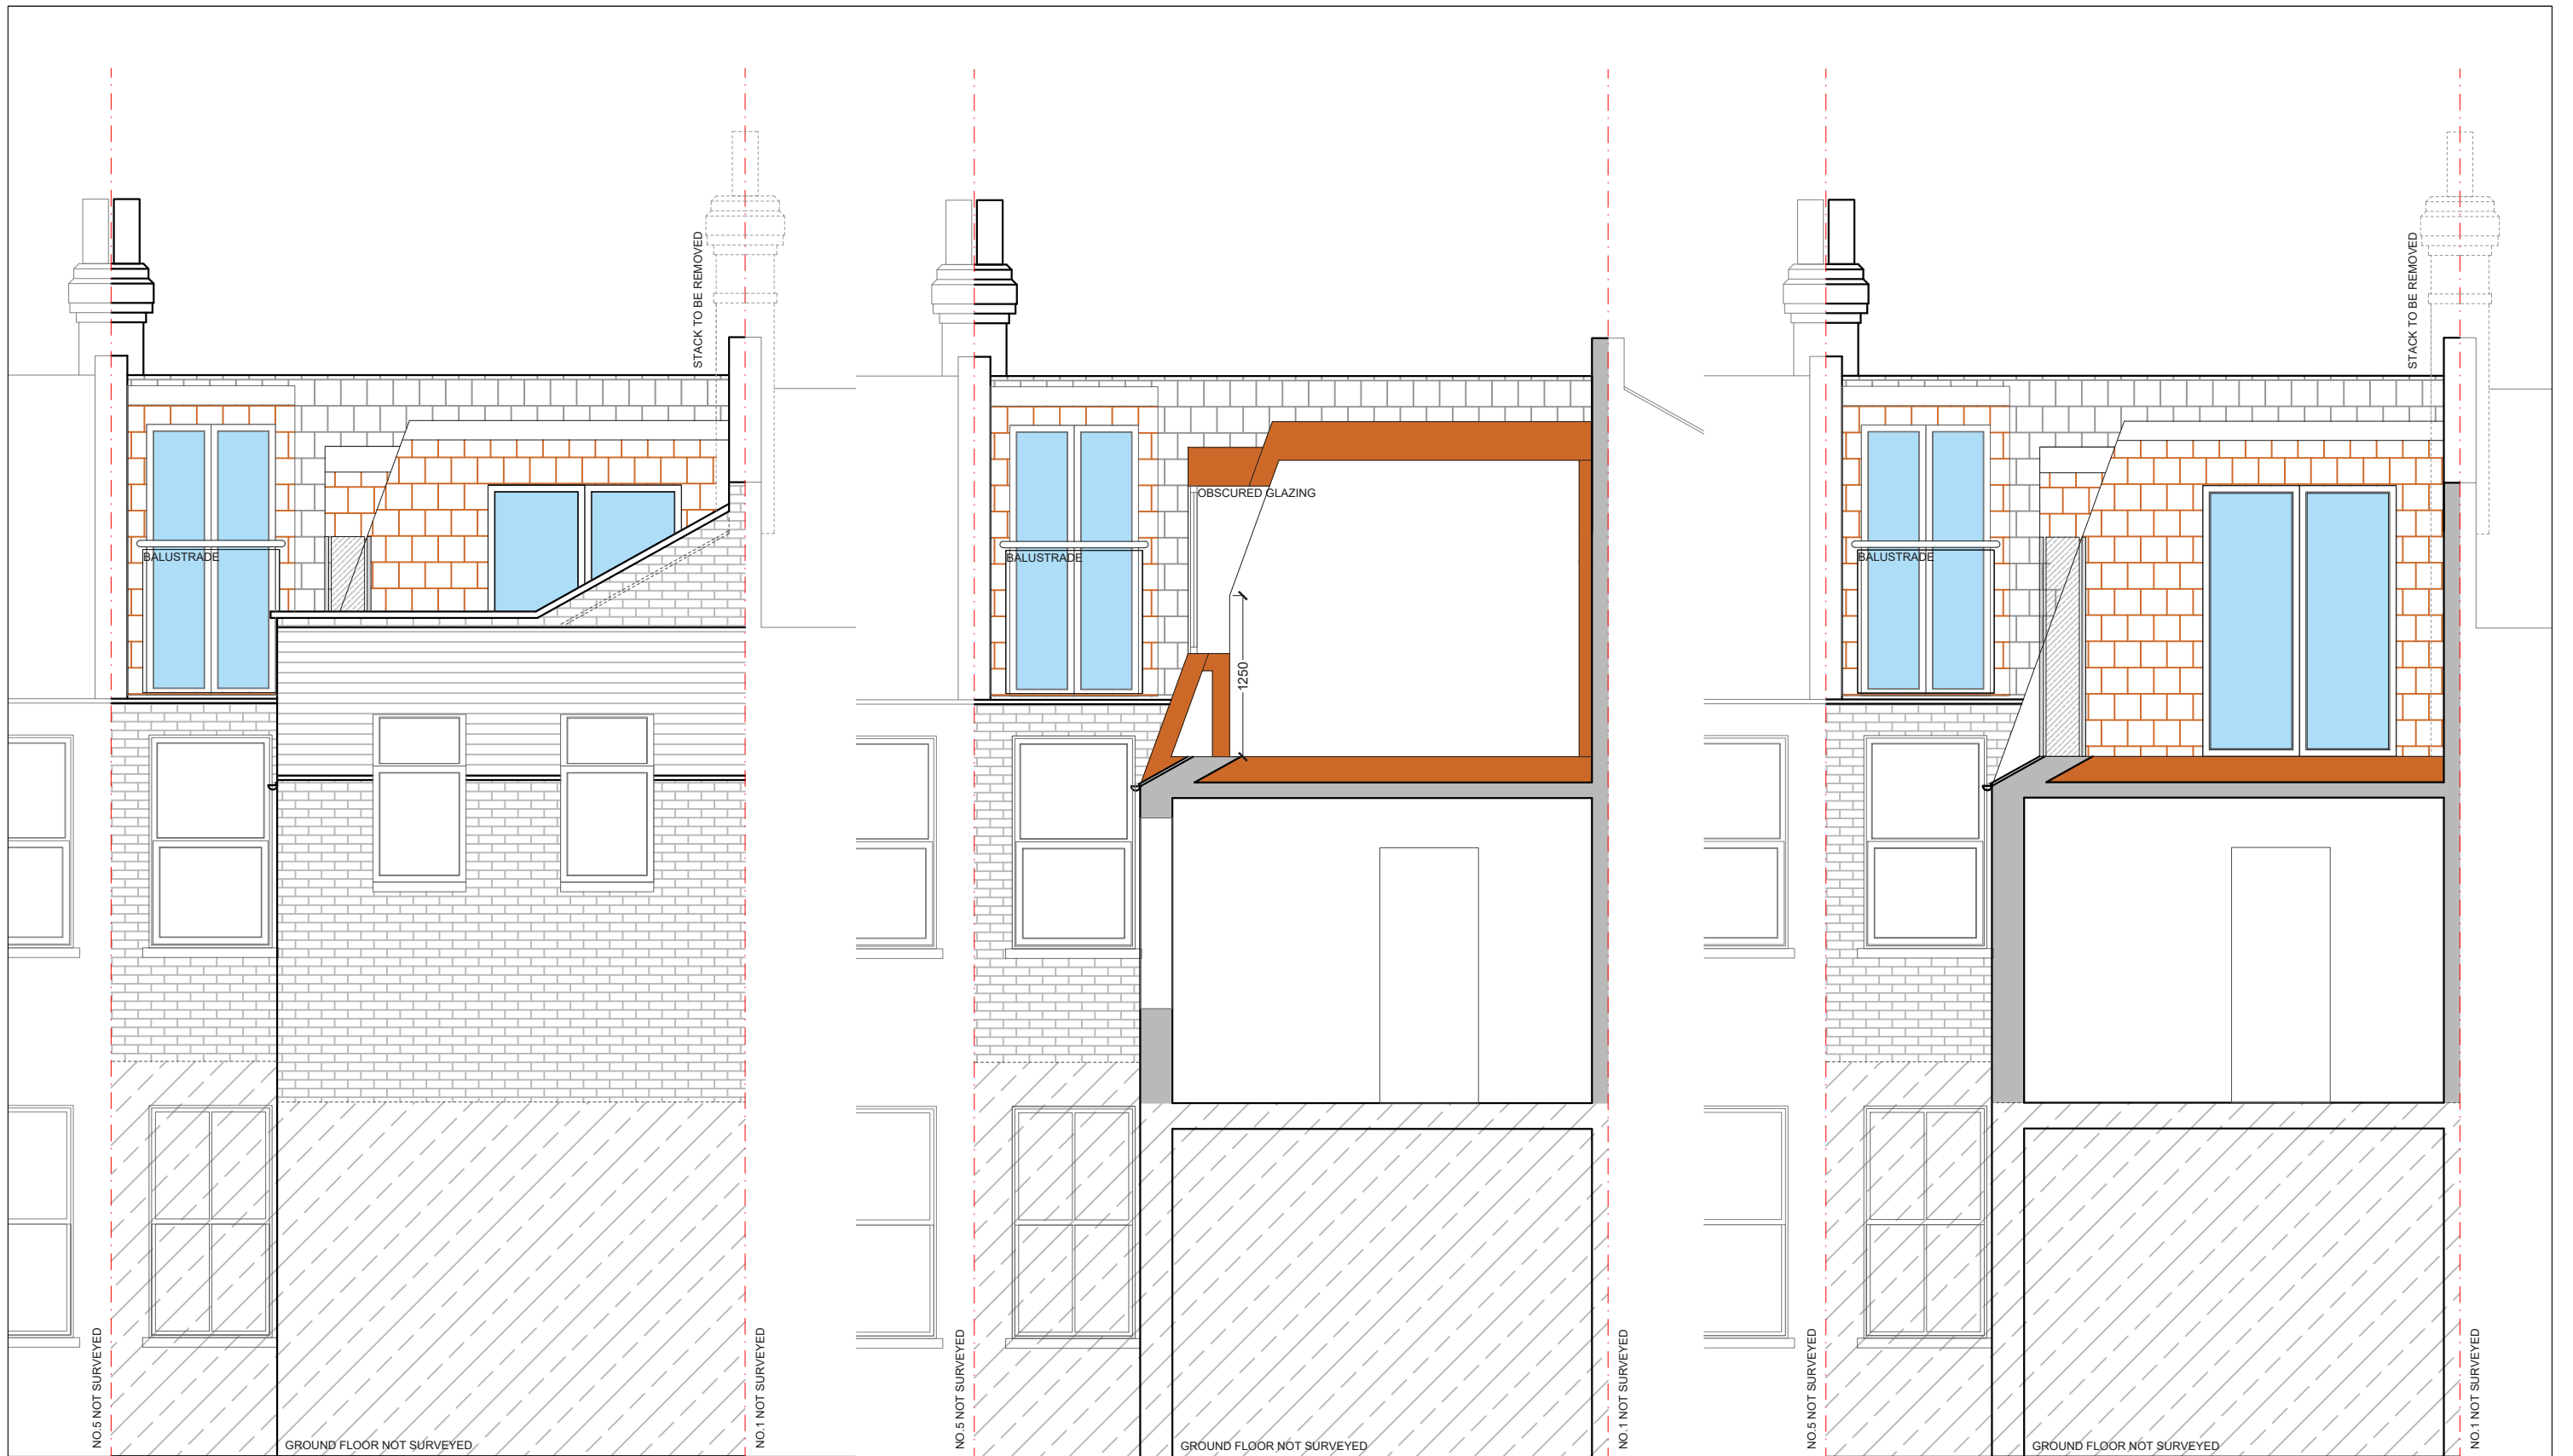

PROPOSED REAR ELEVATION
SCALE 1:50

PROPOSED SECTION A_A
SCALE 1:50

PROPOSED SECTION C_C
SCALE 1:50

			CLIENT	PH & CW		PROJECT	FARLTON ROAD SW18		SCALE	1:50@A3	DRAWING NO.	REV.
									DATE	06-08-18	SH	P - 3
						DRAWING TITLE	PROPOSED REAR ELEVATION, SECTIONS A_A & C_C					
REV	DATE	NOTES	<p>Meters @ 1:50@ A3</p>									

designteam

342 Clapham Road
London
SW9 9AJ
Tel: 0207 242 5353
hello@designteam.co.uk
www.designteam.co.uk