



			CLIENT	JC	PROJECT	FARRANT AVENUE N22		SCALE	1:50@A3	DRAWING NO.	REV.
								DATE	10-07-18	DRAWN	SH
										P - 1	
REV	DATE	NOTES	DRAWING TITLE			PROPOSED GROUND FLOOR PLAN			<p>Meters @ 1:50@ A3</p>		
									<p>342 Clapham Road London SW9 9AJ Tel: 0207 242 5353 hello@designteam.co.uk www.designteam.co.uk</p>		

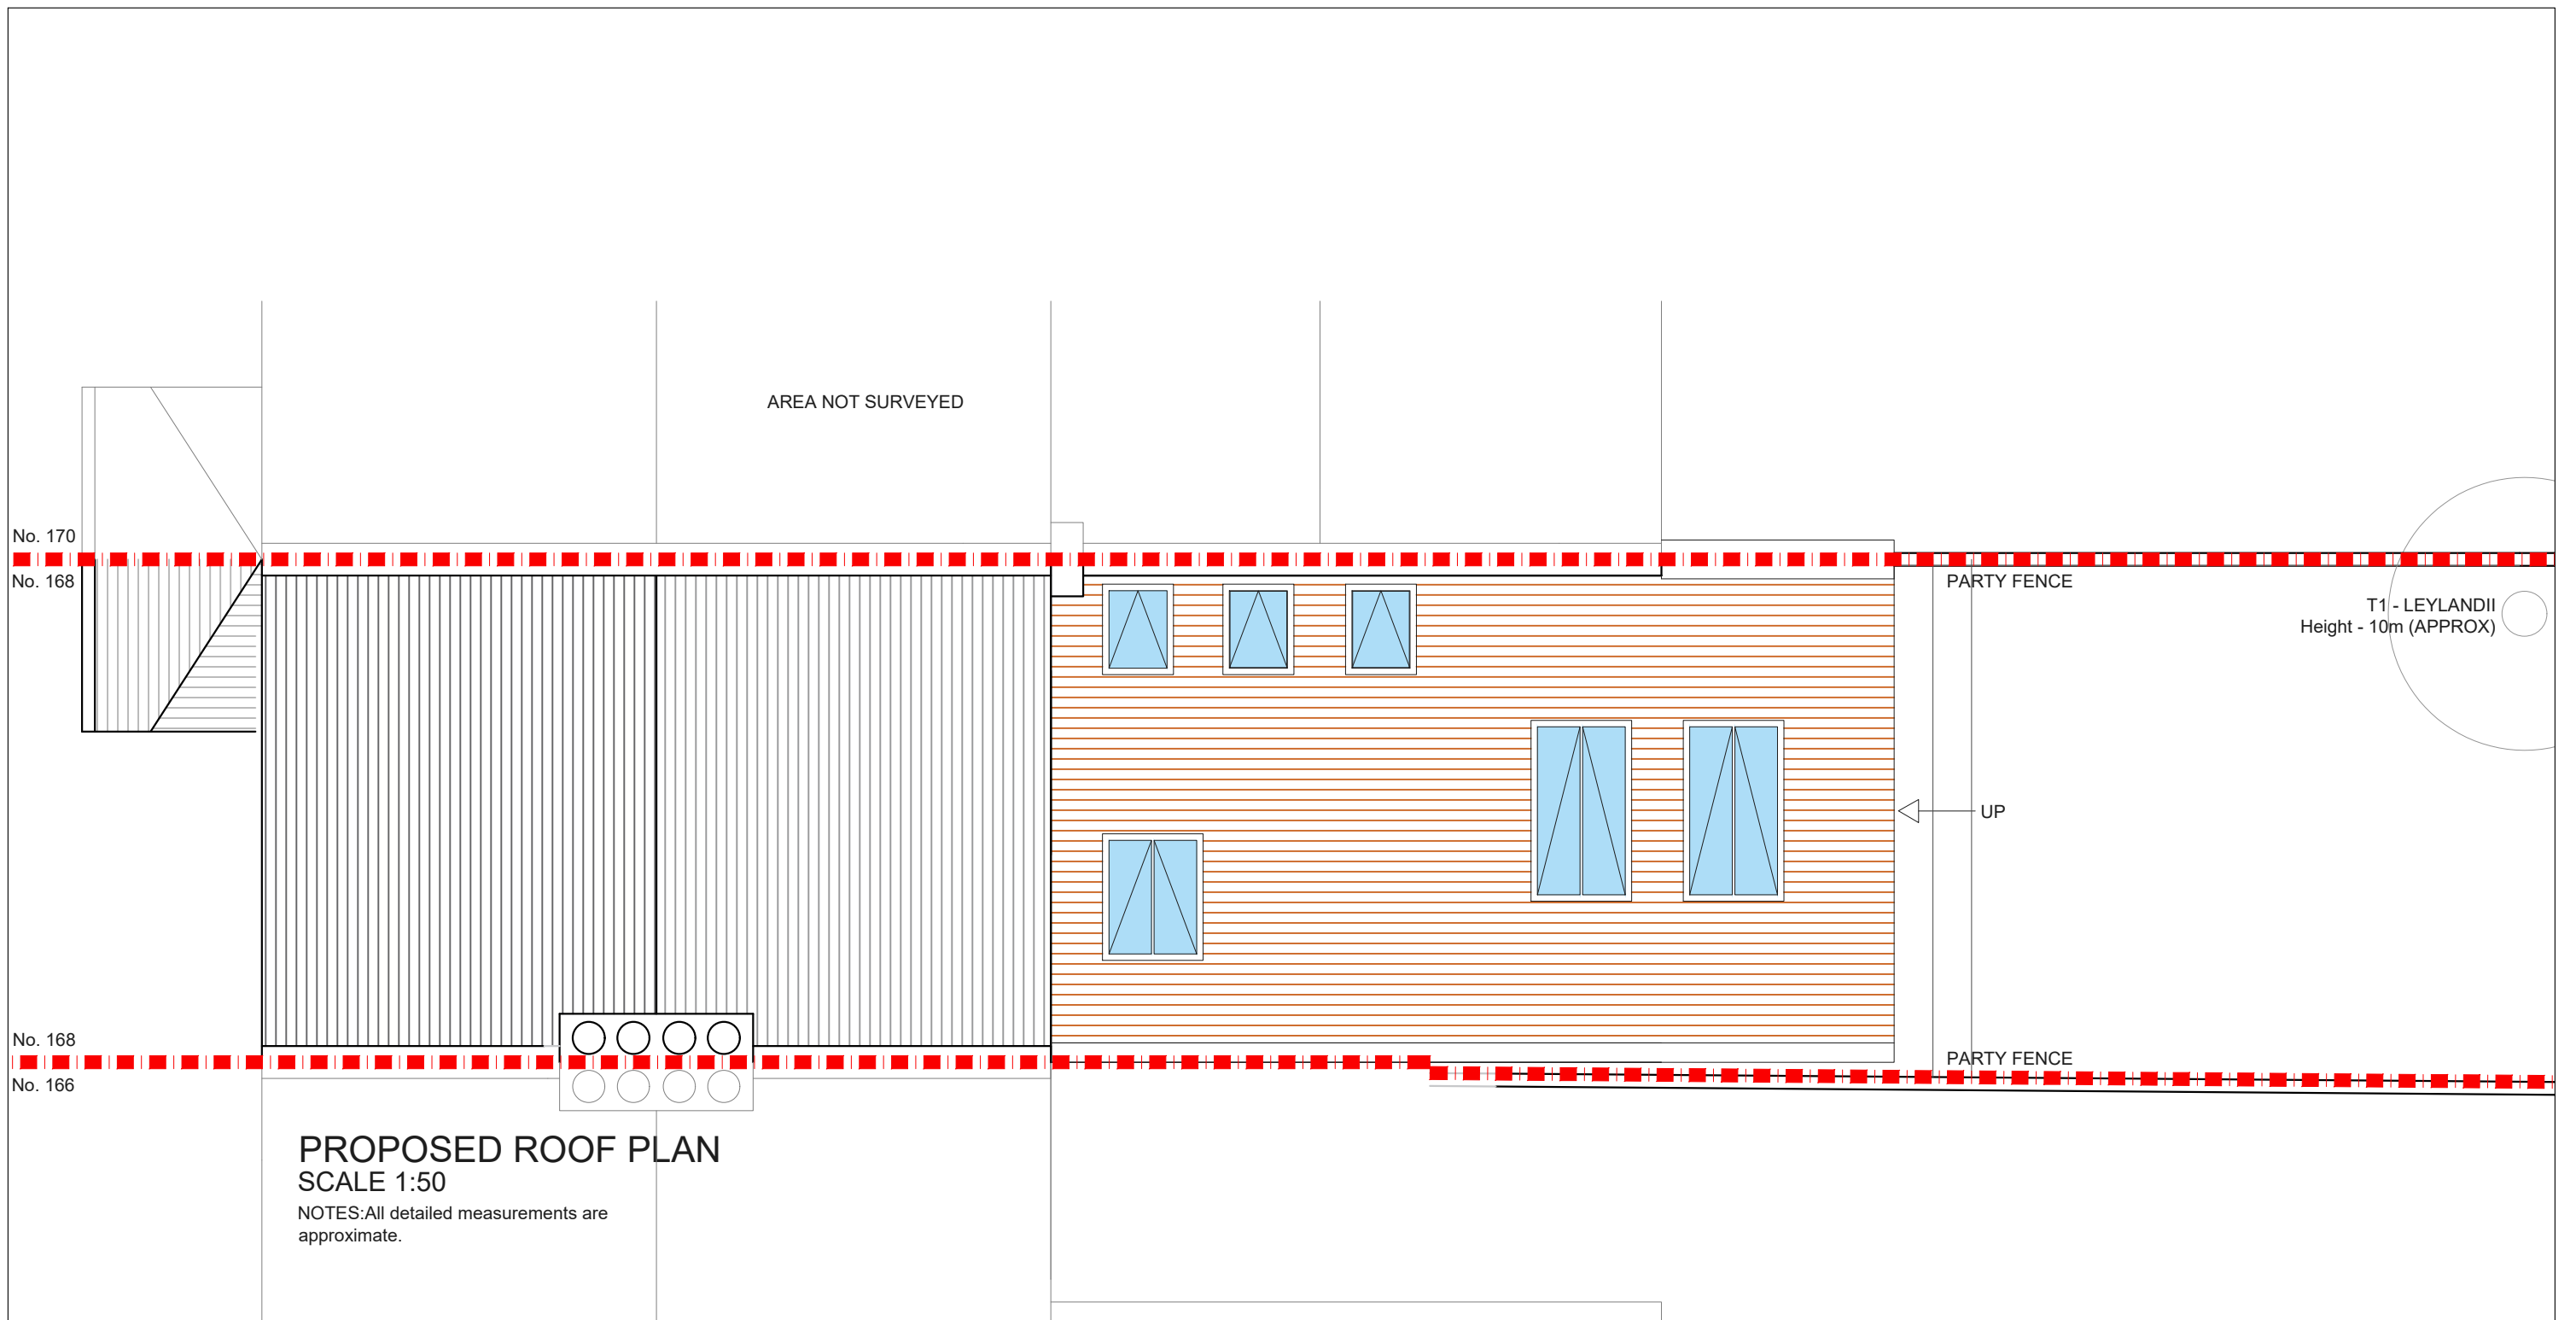


			CLIENT JC	PROJECT FARRANT AVENUE N22	SCALE 1:50@A3	DRAWING NO. P - 2	REV.
					DATE 10-07-18	DRAWN SH	
				DRAWING TITLE PROPOSED ROOF PLAN	<p>Meters @ 1:50@ A3</p>		
REV	DATE	NOTES			<p>342 Clapham Road London SW9 9AJ Tel: 0207 242 5353 hello@designteam.co.uk www.designteam.co.uk</p>		

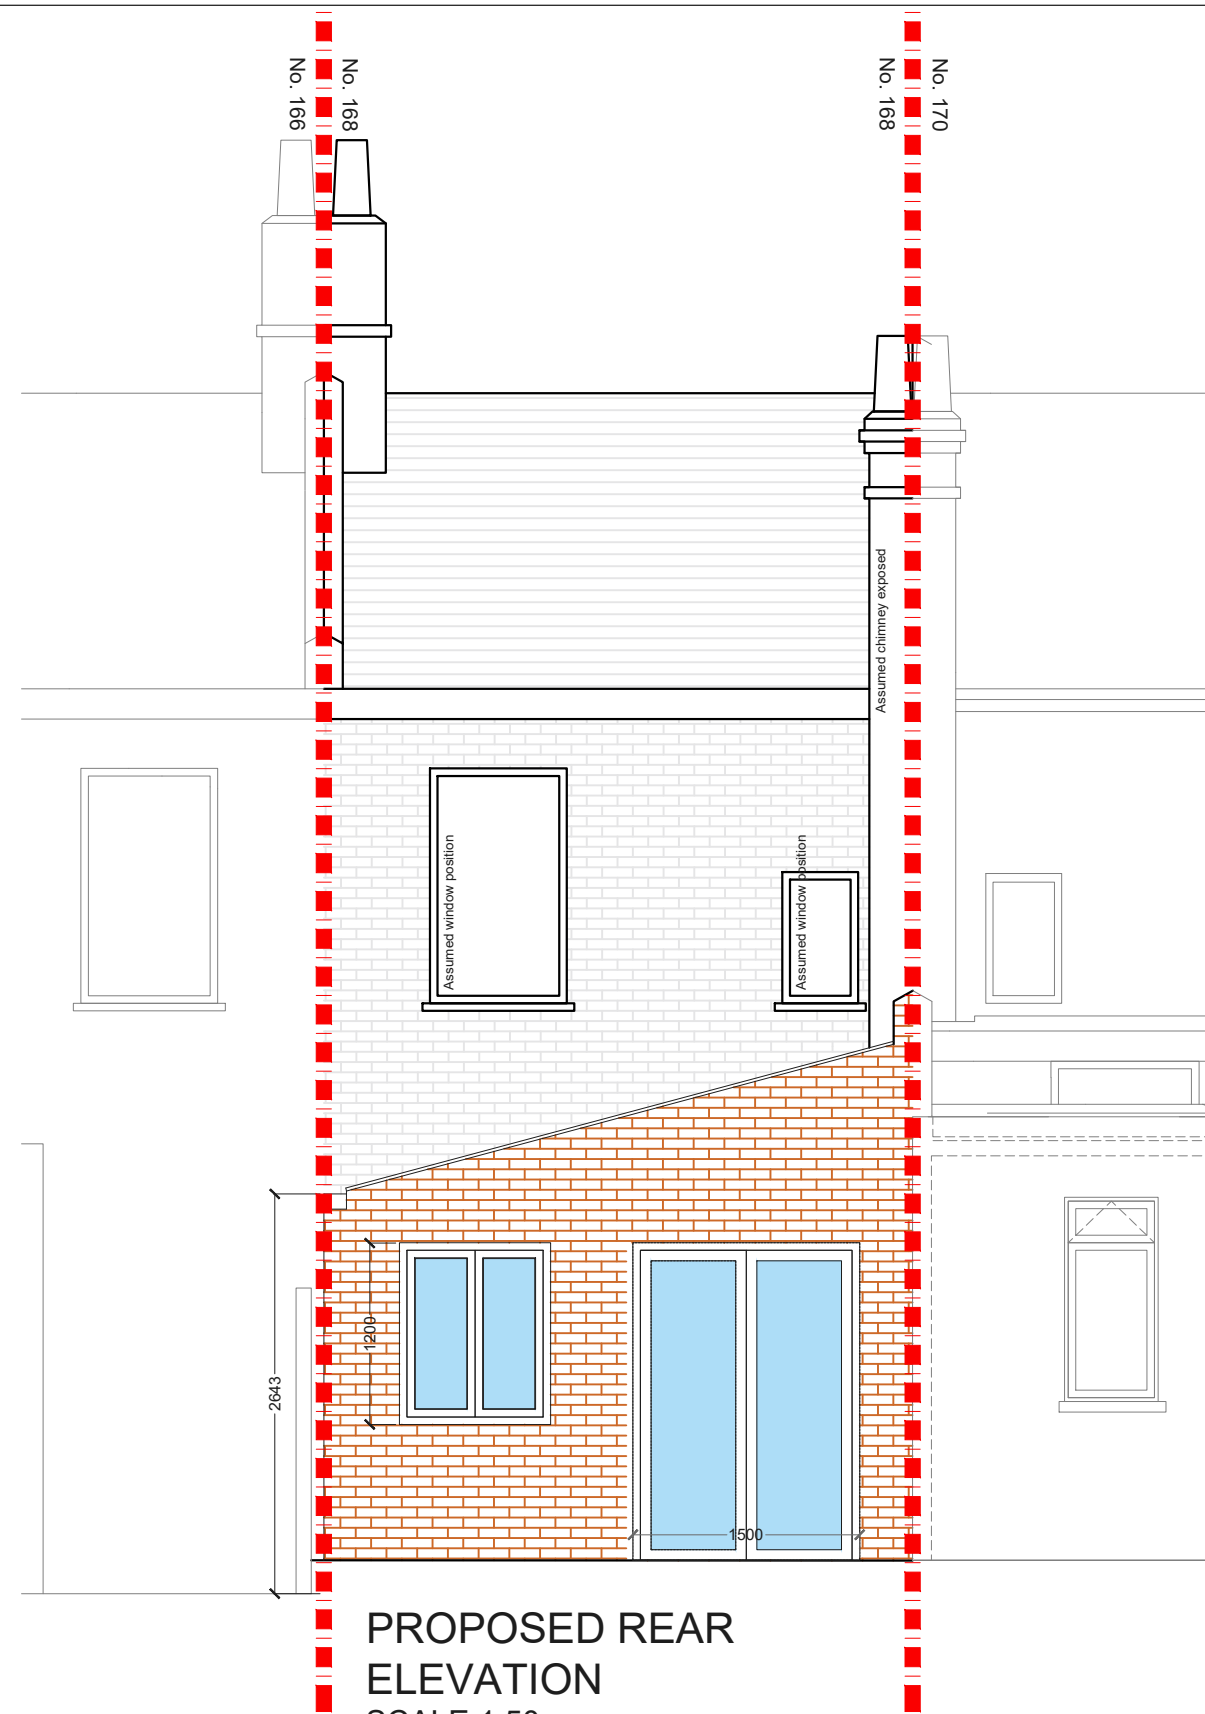

PROPOSED REAR ELEVATION
SCALE 1:50

NOTES: All detailed measurements are approximate.

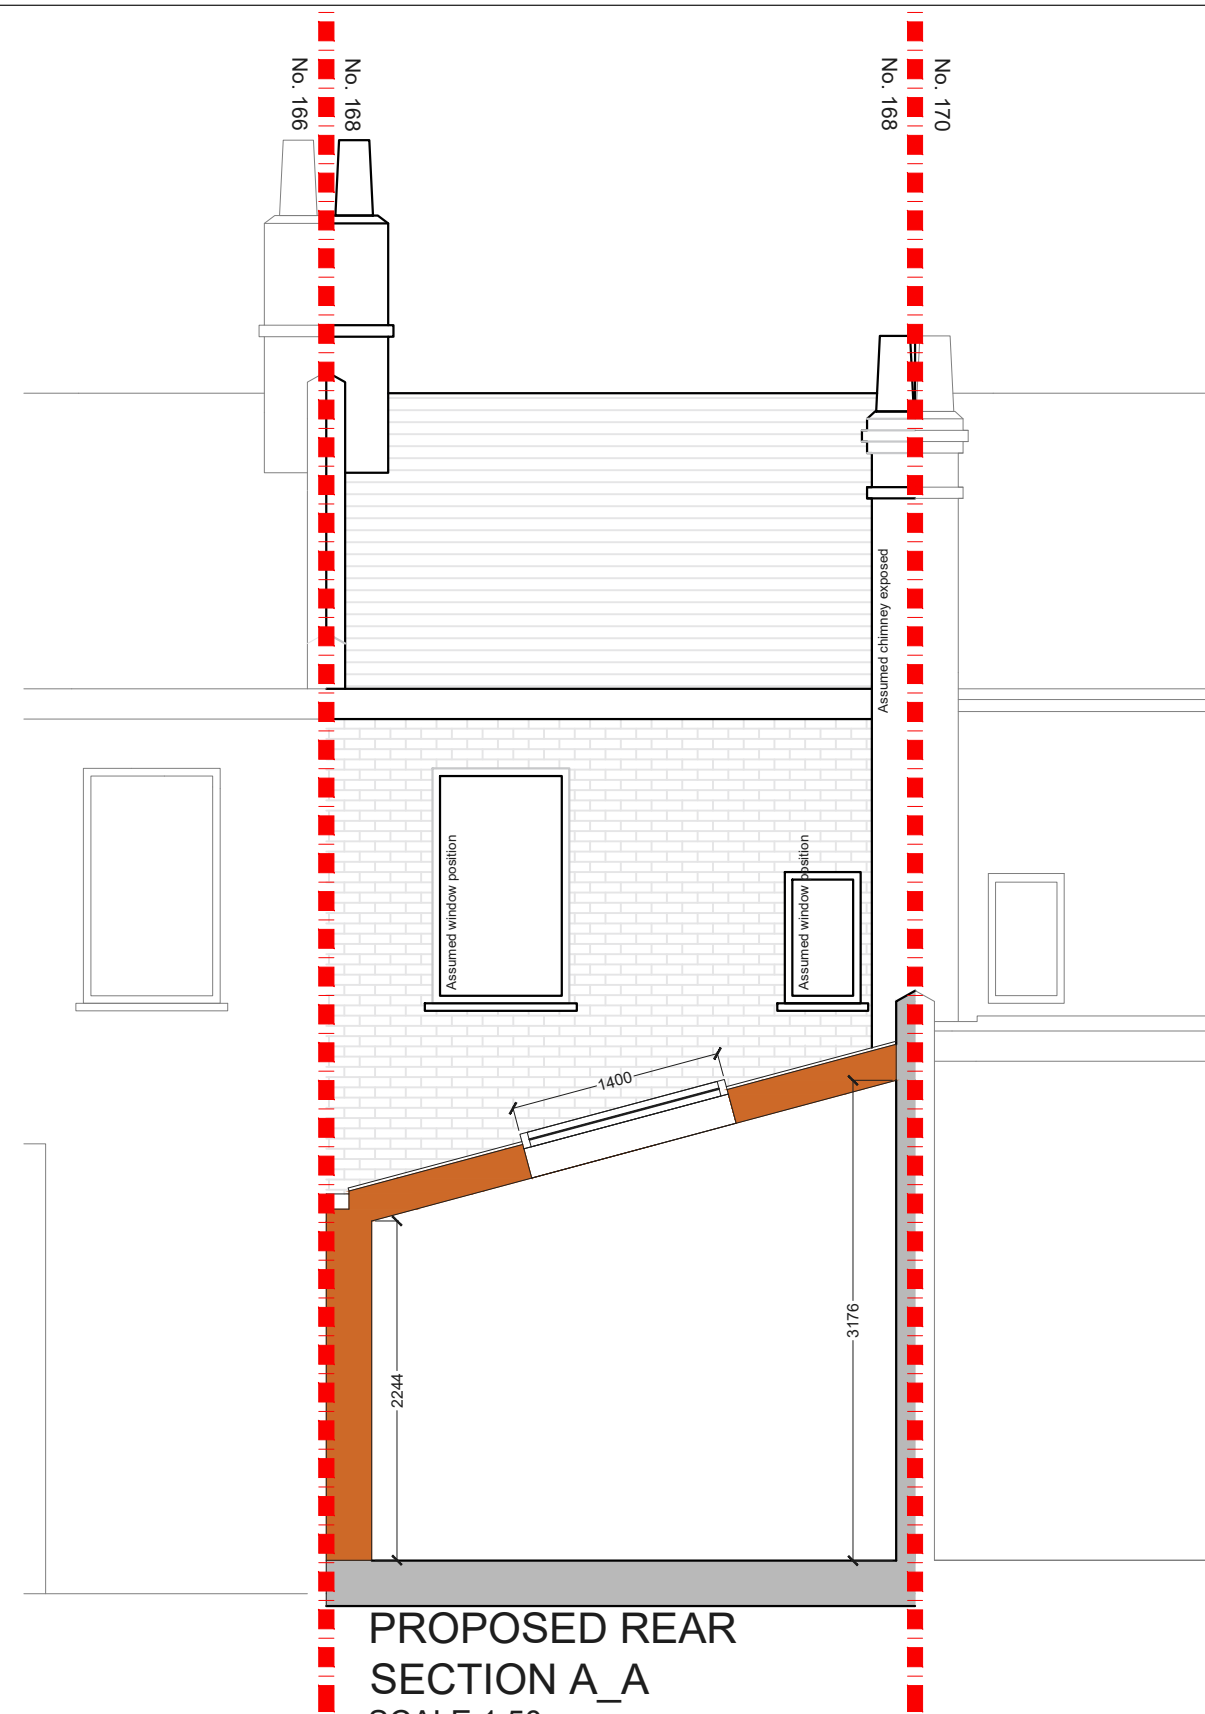

PROPOSED REAR SECTION A_A
SCALE 1:50

NOTES: All detailed measurements are approximate.

			CLIENT	JC	PROJECT	FARRANT AVENUE N22	SCALE	1:50@A3	DRAWING NO.	P - 3	REV.	
					DRAWING TITLE	PROPOSED REAR ELEVATION AND SECTION A_A	DATE	10-07-18	DRAWN	SH		
REV	DATE	NOTES				<p>Meters @ 1:50@ A3</p>			<p>designteam 342 Clapham Road London SW9 9AJ Tel: 0207 242 5353 hello@designteam.co.uk www.designteam.co.uk</p>			