

PROPOSED GROUND FLOOR PLAN
SCALE 1:50

NOTES: All detailed measurements are approximate.

NOTES: All measurements of neighbouring properties are approximate including garden levels and will be subject to Party Wall Matters.


NOTES: All recessed beams assume that the floor thickness is 6 inches. This cannot be confirmed until the opening up work during the build phase.

No. 26
No. 28

No. 28
No. 30



CLIENT			PROJECT		SCALE		DRAWING NO.		REV.	
AR			GLYN ROAD E5		1:50@A3		P - 1			
			DRAWING TITLE		DATE		DRAWN			
			PROPOSED GROUND FLOOR PLAN		16-11-17		SD			
REV	DATE	NOTES				<p>Meters @ 1:50@ A3</p>			<p>342 Clapham Road London SW9 9AJ</p> <p>Tel: 0207 242 5353 hello@designteam.co.uk www.designteam.co.uk</p>	

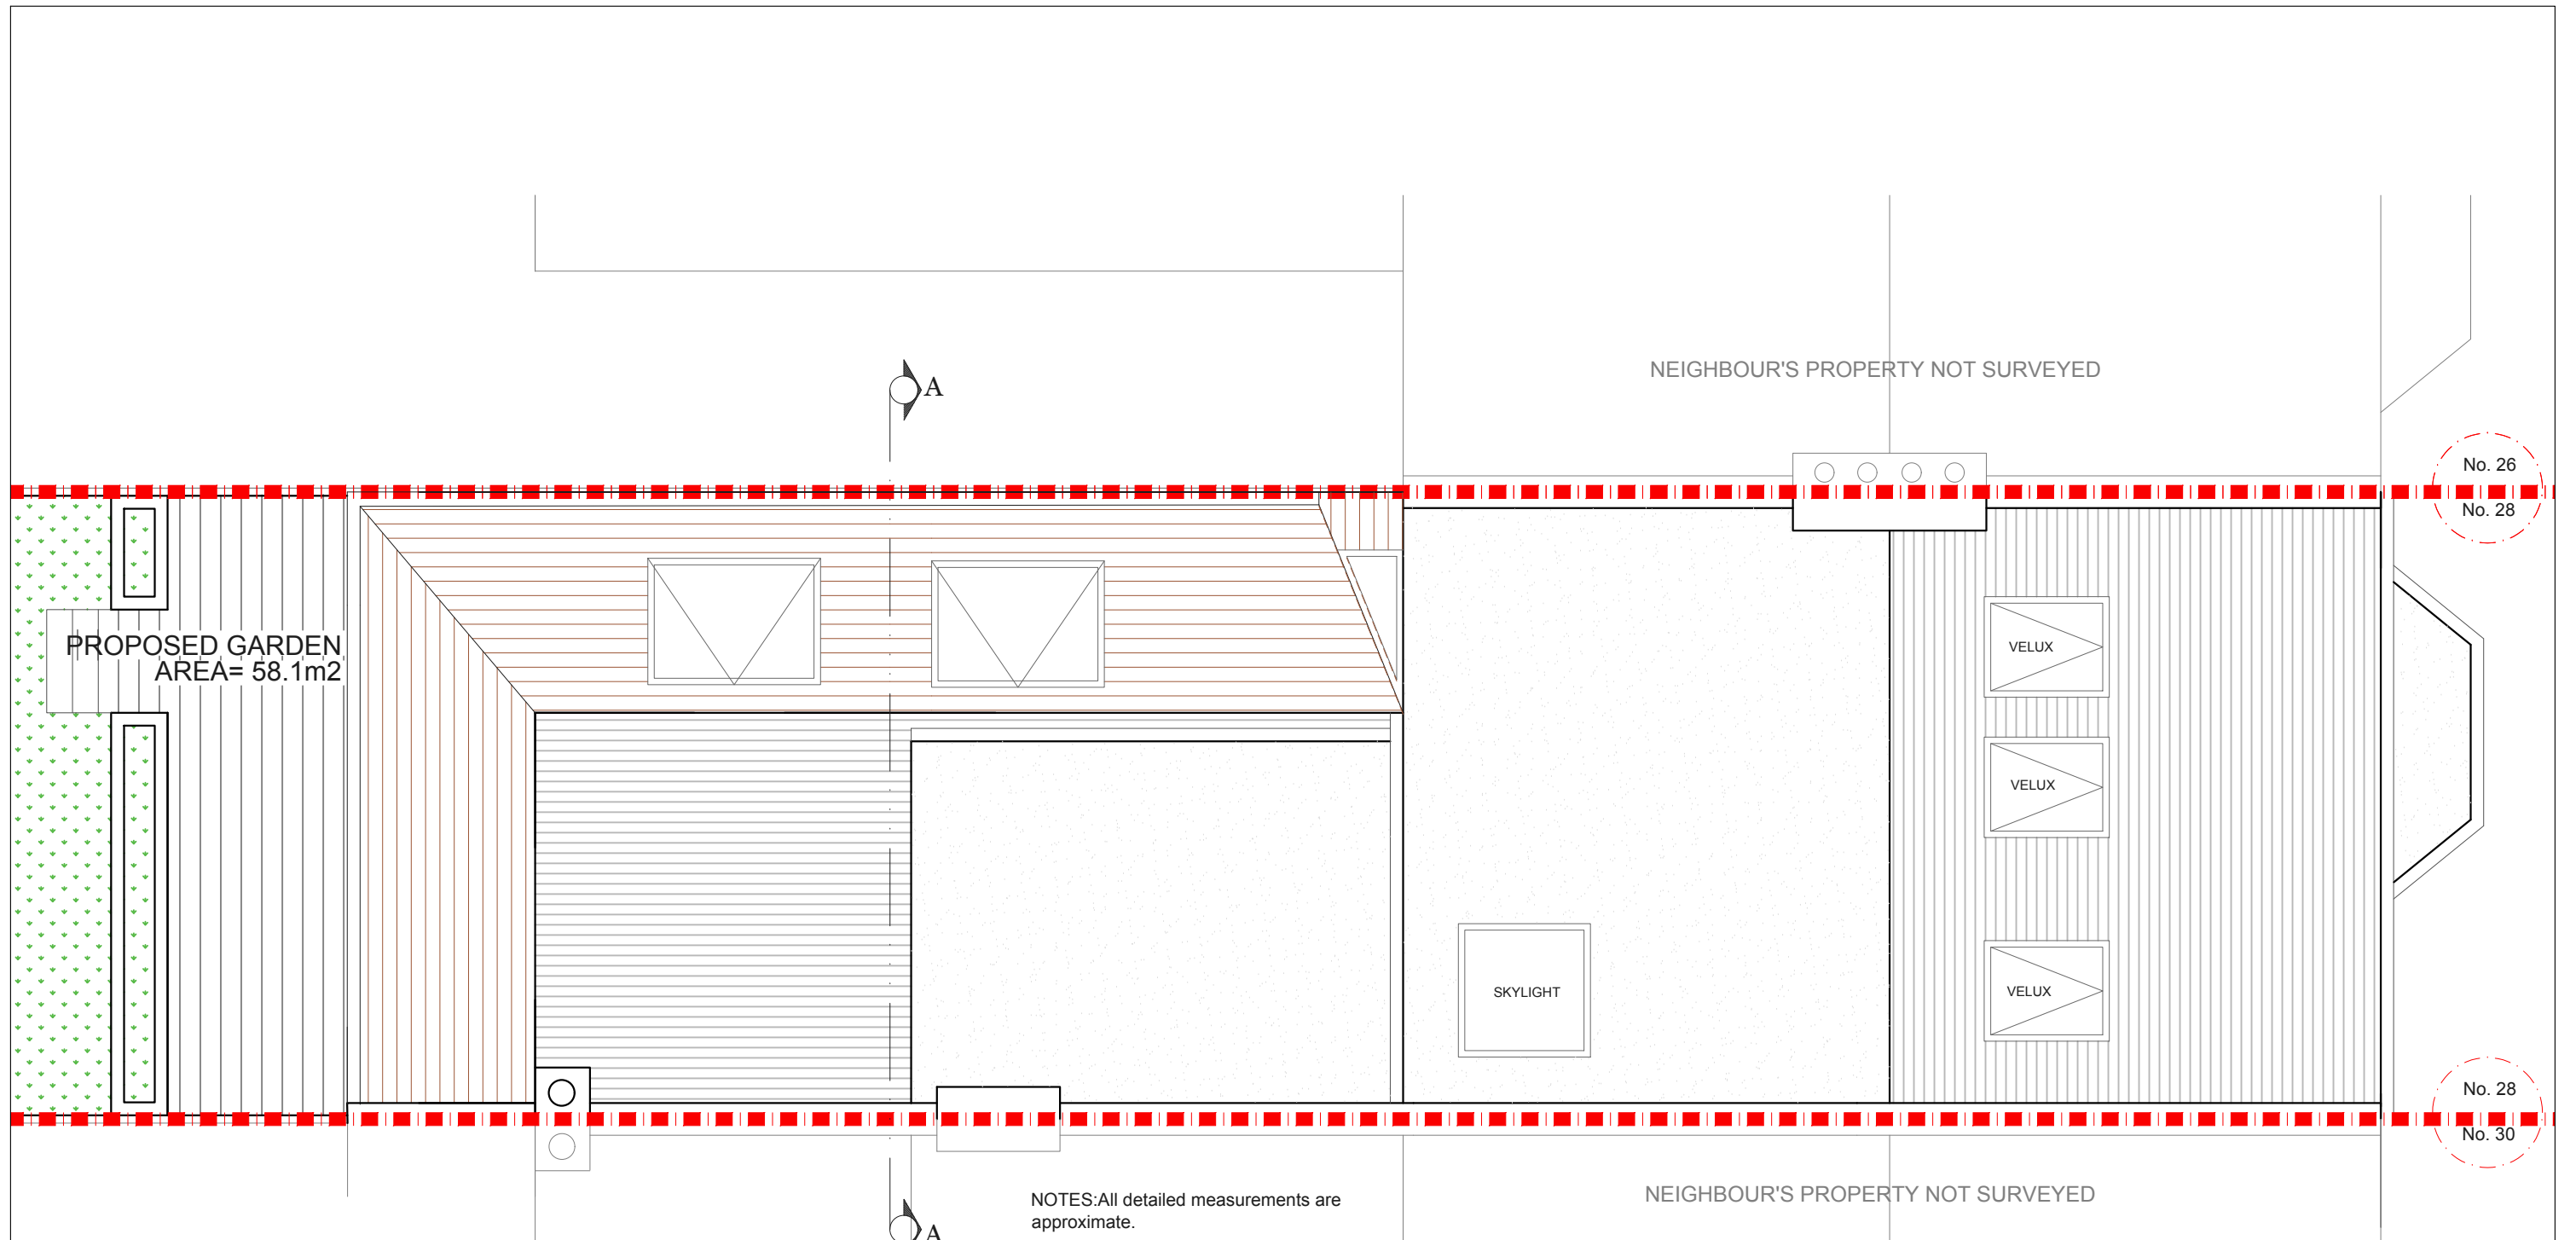

PROPOSED GARDEN
AREA= 58.1m²

PROPOSED ROOF PLAN
SCALE 1:50


NOTES: All detailed measurements are approximate.

NOTES: All measurements of neighbouring properties are approximate including garden levels and will be subject to Party Wall Matters.


NOTES: All recessed beams assume that the floor thickness is 6 inches. This cannot be confirmed until the opening up work during the build phase.



			CLIENT	AR	PROJECT	GLYN ROAD E5		SCALE	1:50@A3	DRAWING NO.	P - 2	REV.	
					DRAWING TITLE	PROPOSED ROOF PLAN		DATE	16-11-17	DRAWN	SD		
REV	DATE	NOTES							<p>Meters @ 1:50@ A3</p>		<p>342 Clapham Road London SW9 9AJ Tel: 0207 242 5353 hello@designteam.co.uk www.designteam.co.uk</p>		

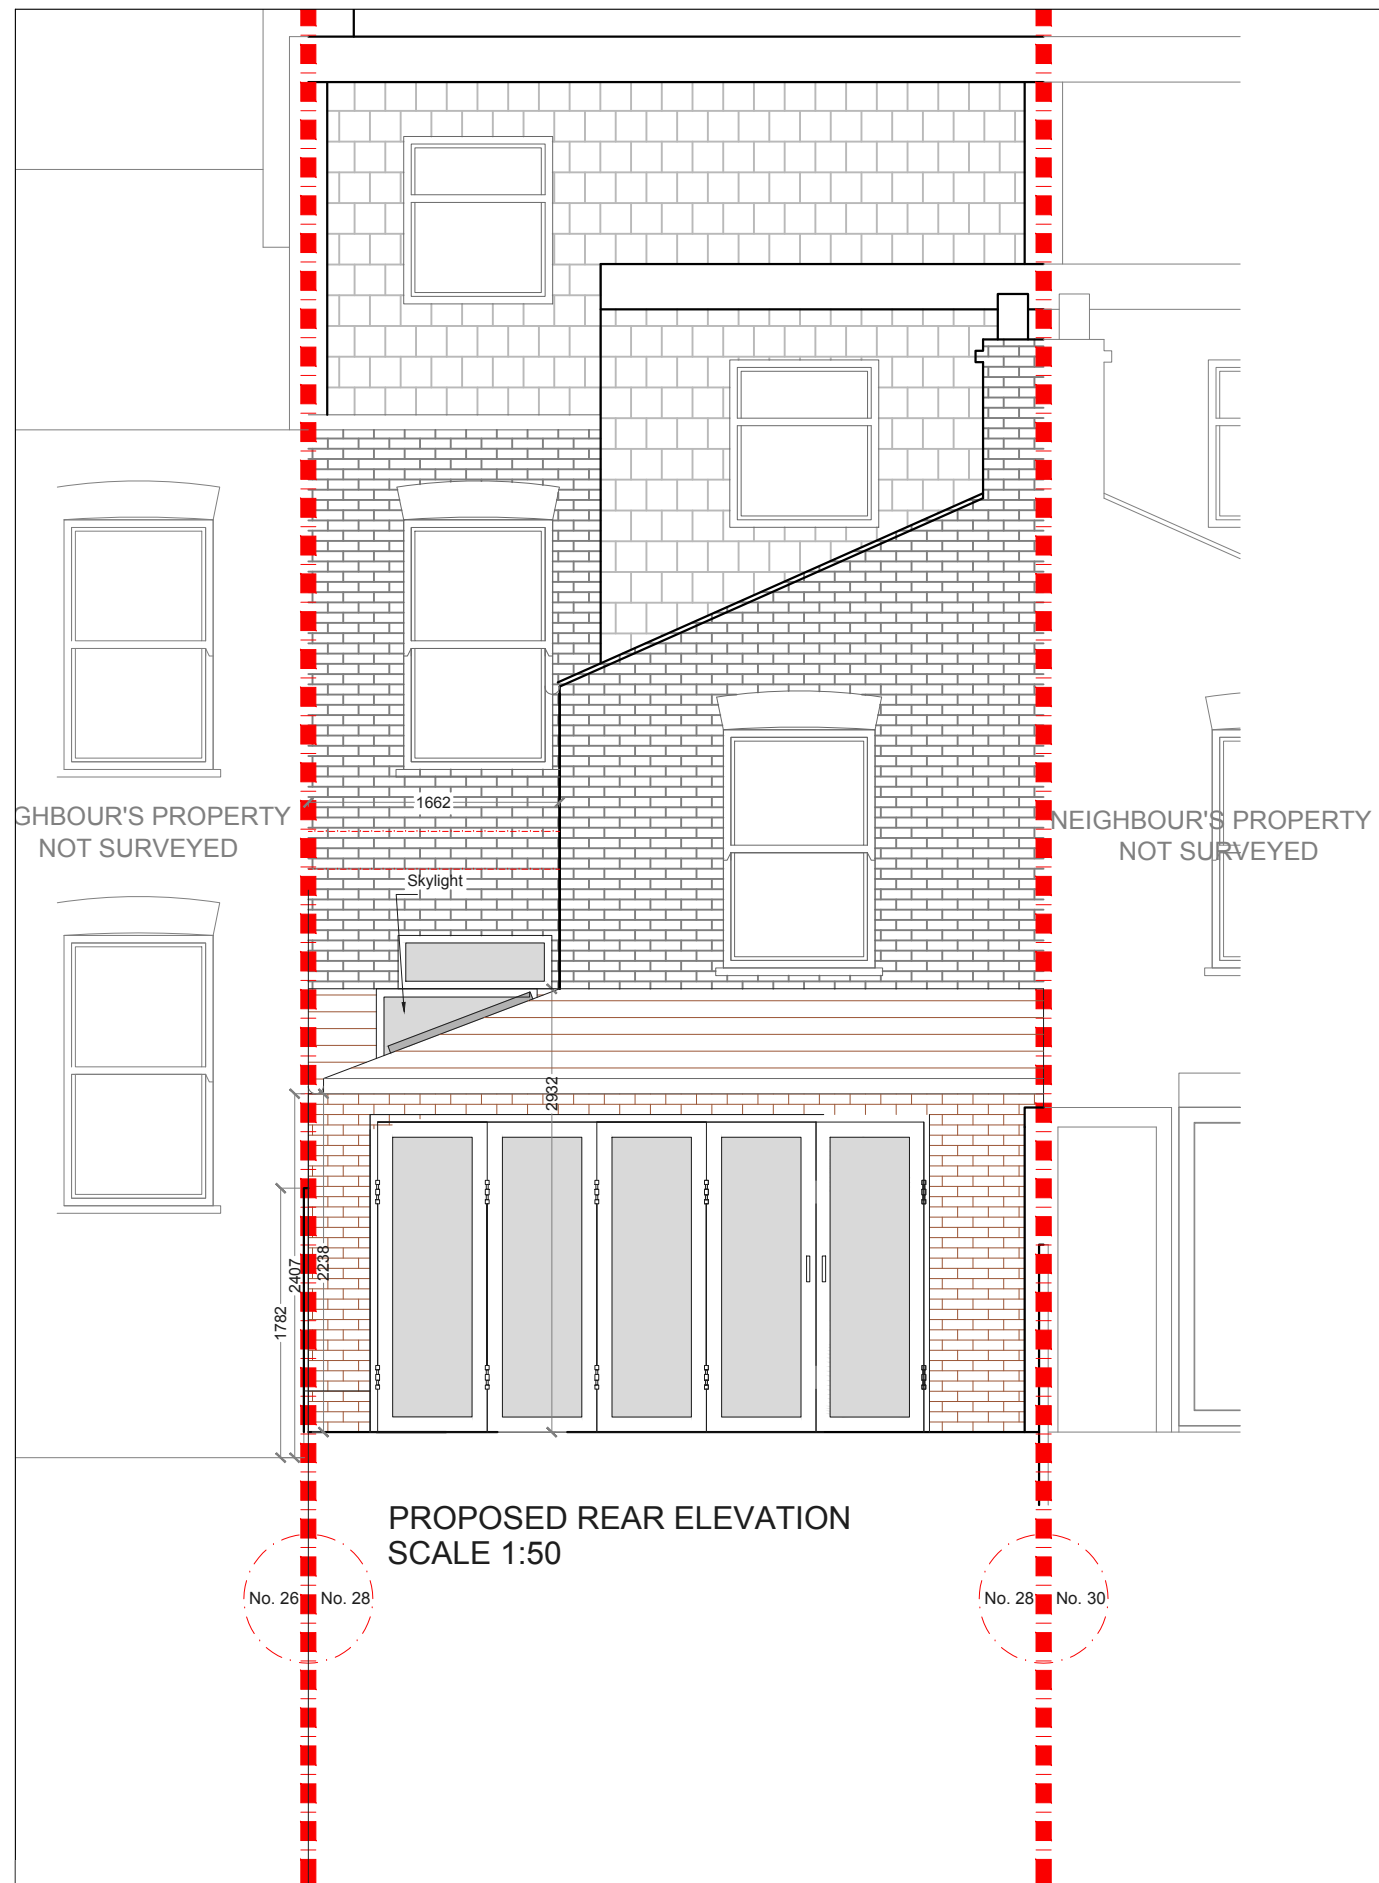

PROPOSED REAR ELEVATION
SCALE 1:50

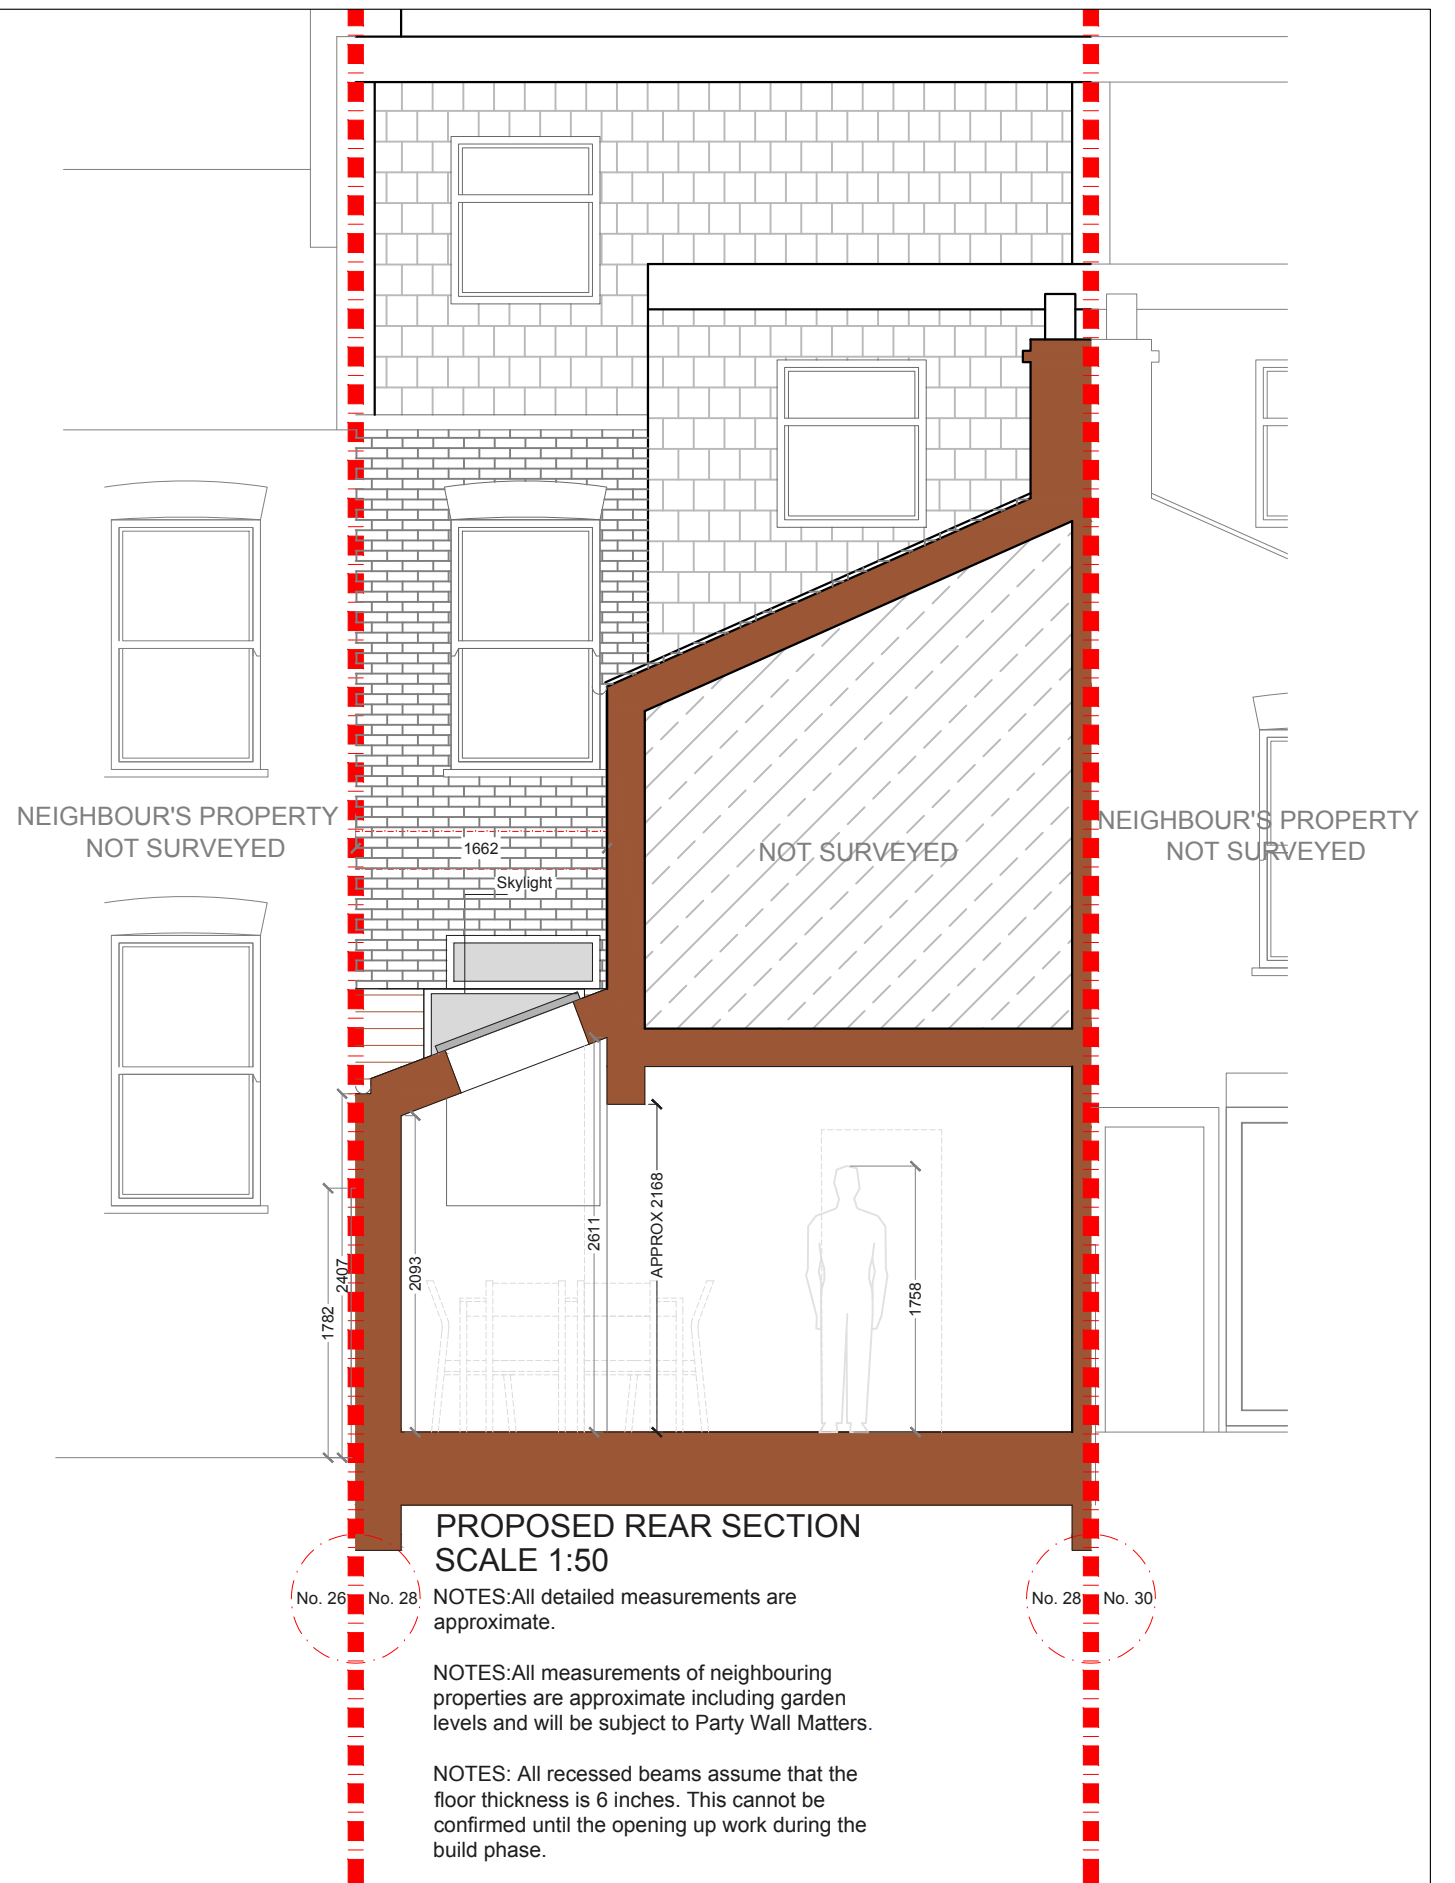

PROPOSED REAR SECTION
SCALE 1:50

NOTES: All detailed measurements are approximate.

NOTES: All measurements of neighbouring properties are approximate including garden levels and will be subject to Party Wall Matters.

NOTES: All recessed beams assume that the floor thickness is 6 inches. This cannot be confirmed until the opening up work during the build phase.

CLIENT			PROJECT		SCALE	DRAWING NO.	REV.	
AR			GLYN ROAD E5		1:50@A3	P - 3		
			DRAWING TITLE		DATE	DRAWN		
			PROPOSED REAR ELEVATION AND SECTION		16-11-17	SD		
REV	DATE	NOTES			<p>Meters @ 1:50@ A3</p>			<p>designteam</p> <p>342 Clapham Road London SW9 9AJ</p> <p>Tel: 0207 242 5353 hello@designteam.co.uk www.designteam.co.uk</p>