

REV	DATE	NOTES


CLIENT	E & M B
PROJECT	HAMPTON ROAD E11
DRAWING TITLE	PROPOSED GROUND FLOOR PLAN

SCALE	1:50@A3	DRAWING NO.	P - 1	REV.	
DATE	12-04-18	DRAWN	MG		


0	0.5	1	1.5	2	2.5
Meters @ 1:50@ A3					

designteam


342 Clapham Road London SW9 9AJ
Tel: 0207 242 5353
hello@designteam.co.uk
www.designteam.co.uk

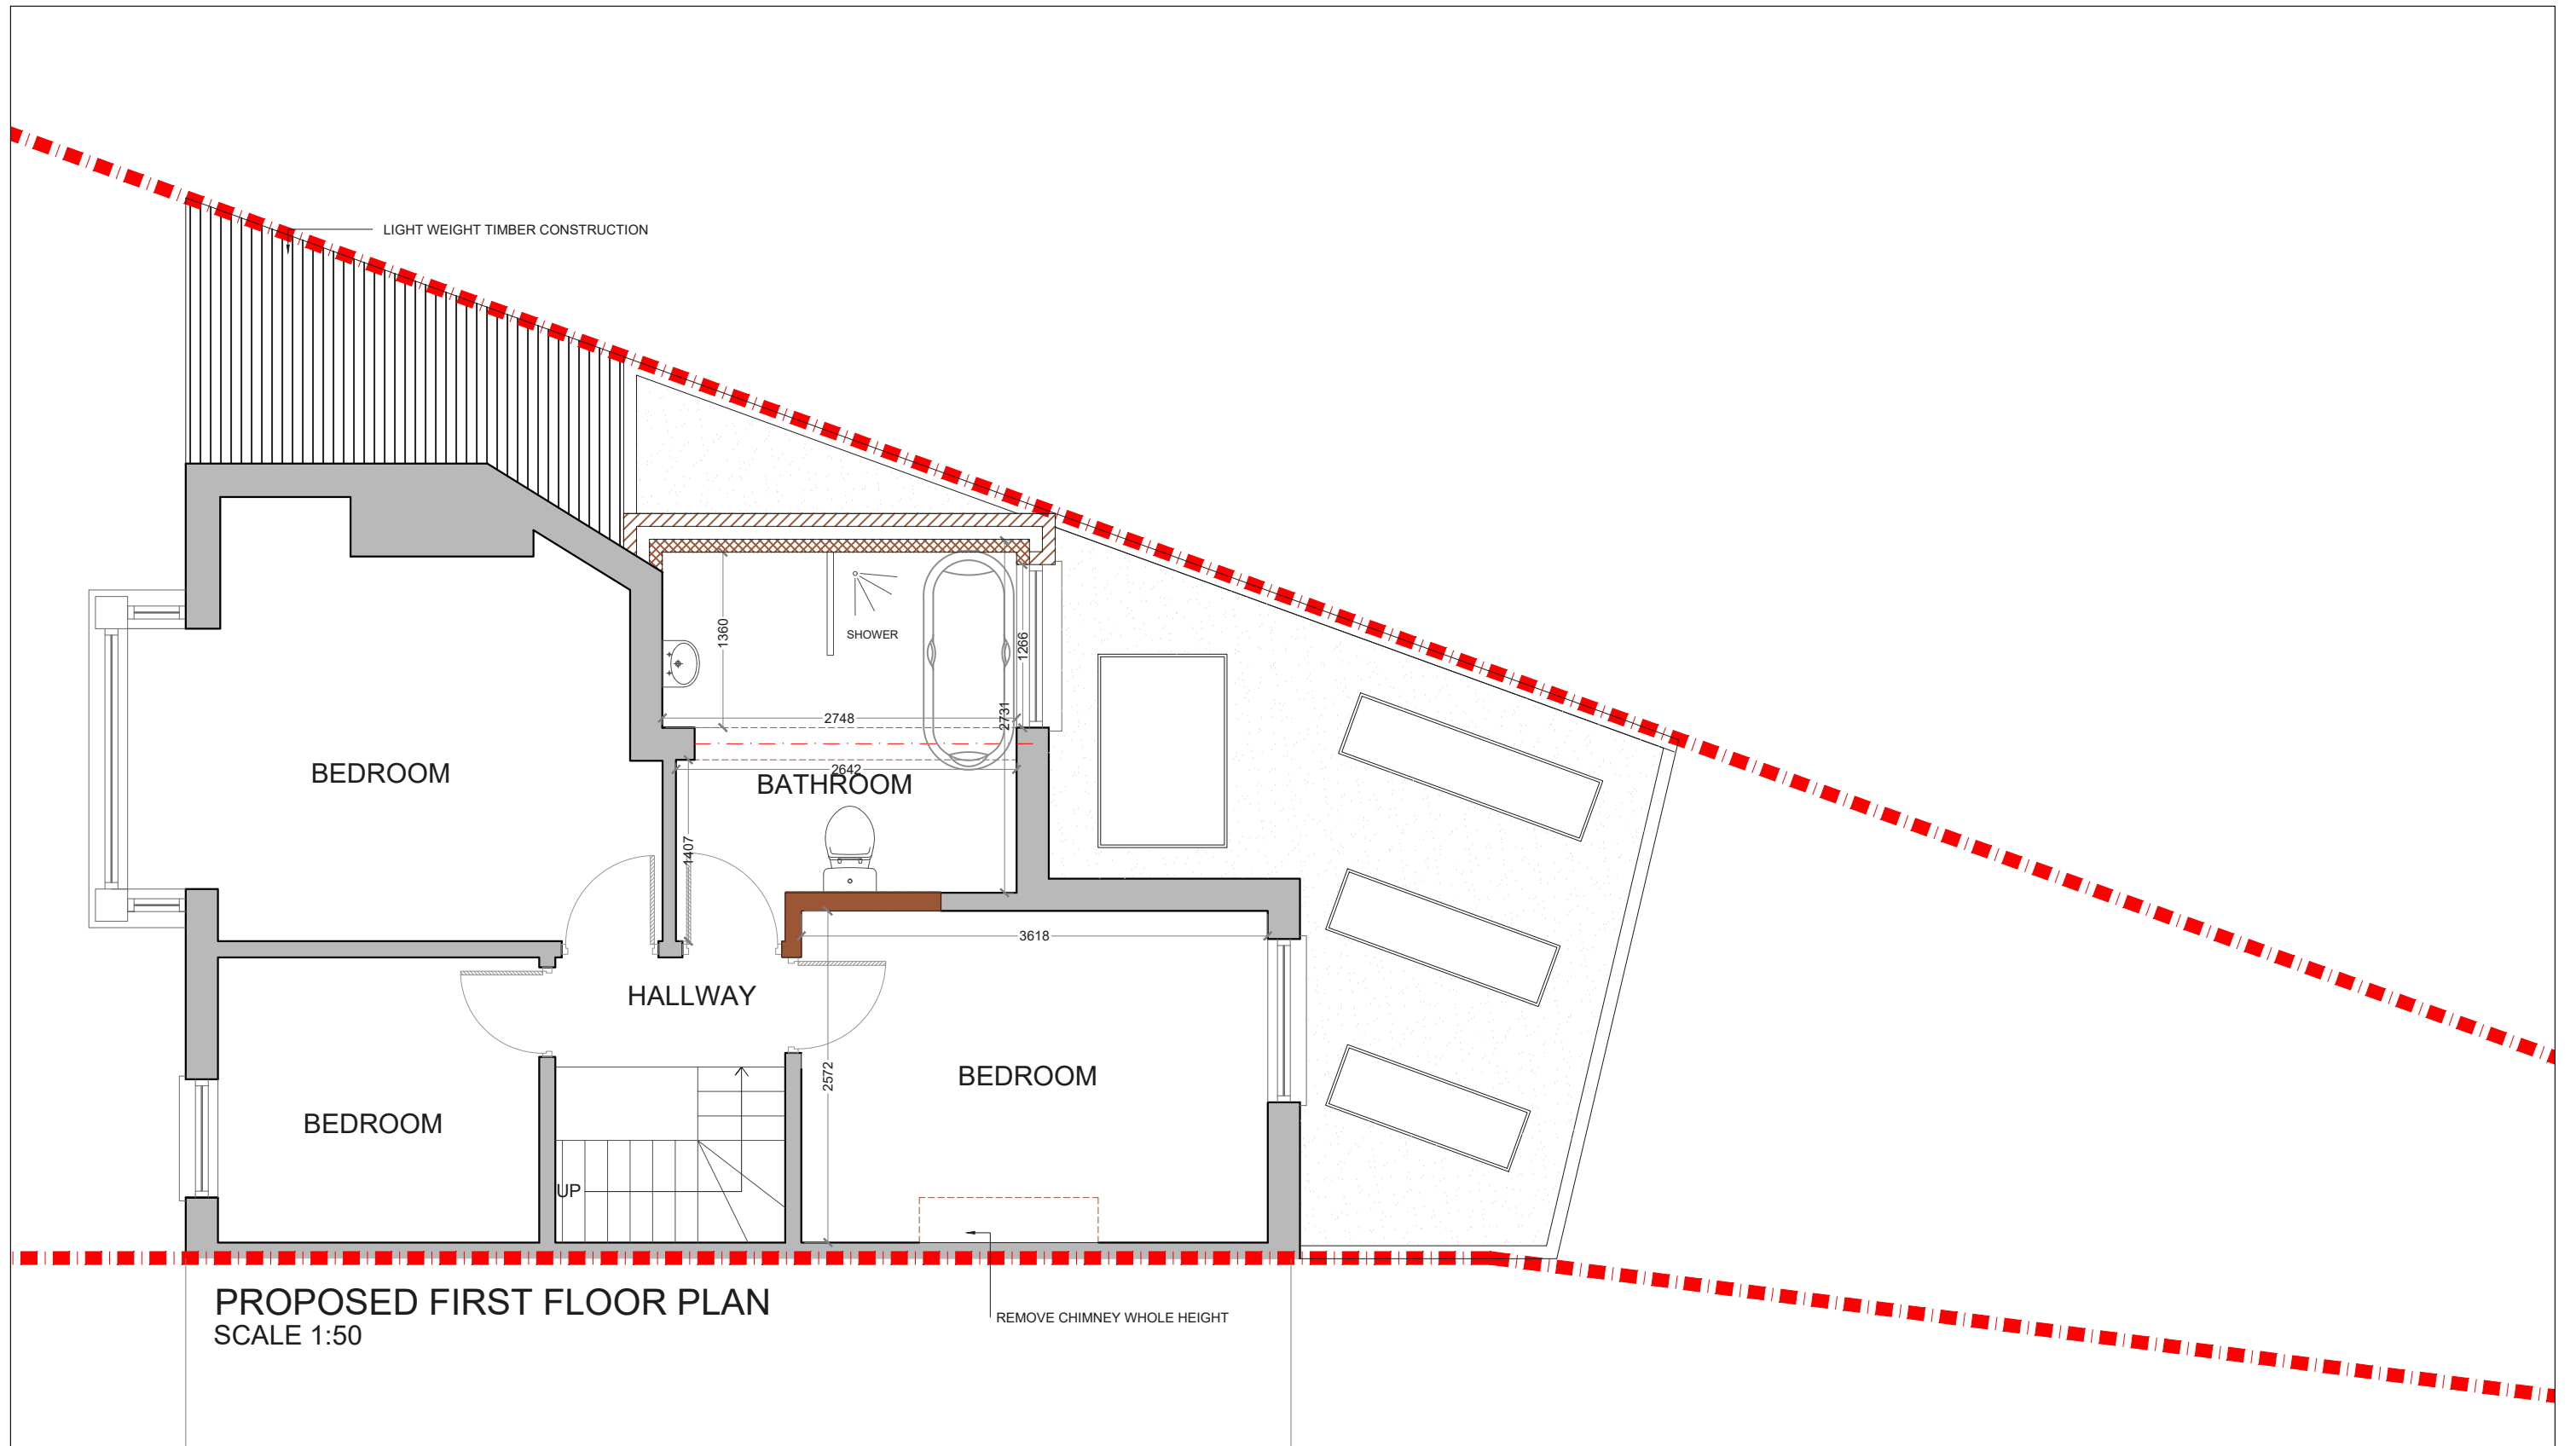

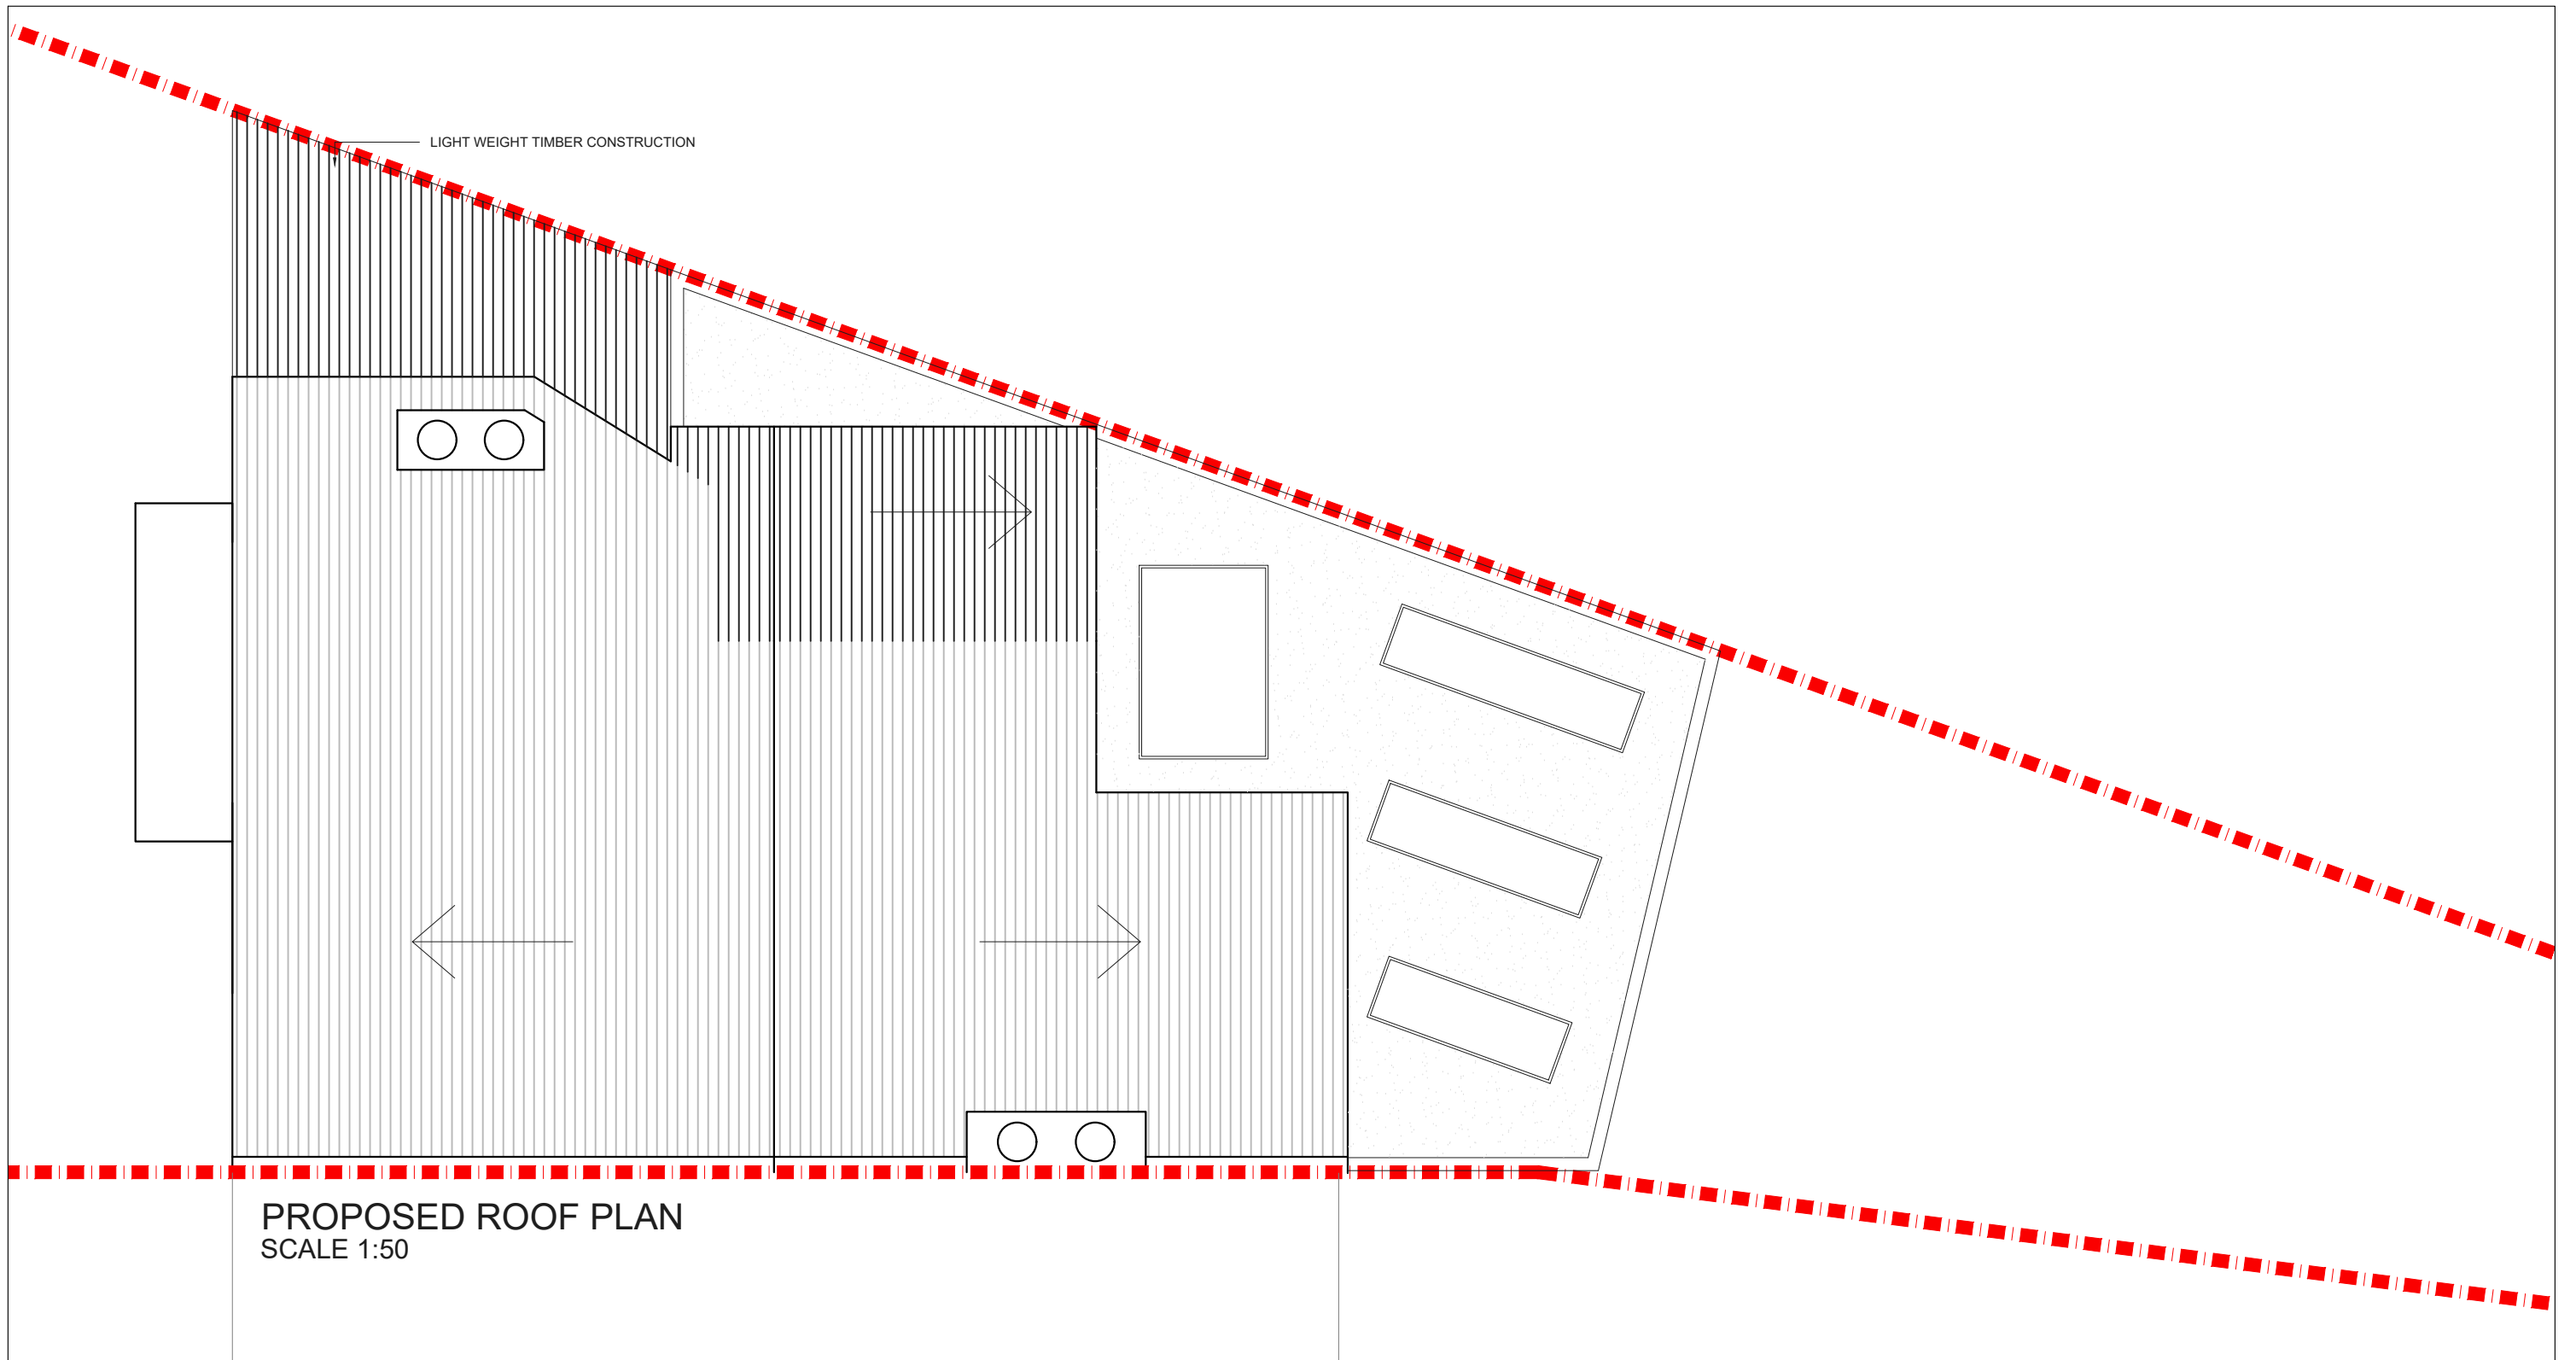

			CLIENT	E & M B		PROJECT	HAMPTON ROAD E11		SCALE	1:50@A3	DRAWING NO.	REV.
								DATE	12-04-18	DRAWN	MG	P - 2
						DRAWING TITLE	PROPOSED FIRST FLOOR PLAN		<p>Meters @ 1:50@ A3</p>			
REV	DATE	NOTES							<p>342 Clapham Road London SW9 9AJ Tel: 0207 242 5353 hello@designteam.co.uk www.designteam.co.uk</p>			

 

PROPOSED ROOF PLAN
SCALE 1:50



			CLIENT	E & M B	PROJECT	HAMPTON ROAD E11	SCALE	1:50@A3	DRAWING NO.	REV.	 342 Clapham Road London SW9 9AJ Tel: 0207 242 5353 hello@designteam.co.uk www.designteam.co.uk	
							DATE	12-04-18	DRAWN	MG		P - 3
REV	DATE	NOTES			DRAWING TITLE	PROPOSED ROOF PLAN	 Meters @ 1:50@ A3					