


NOTE: All detailed measurements are approximate.

NOT SURVEYED

No. 5

No. 3

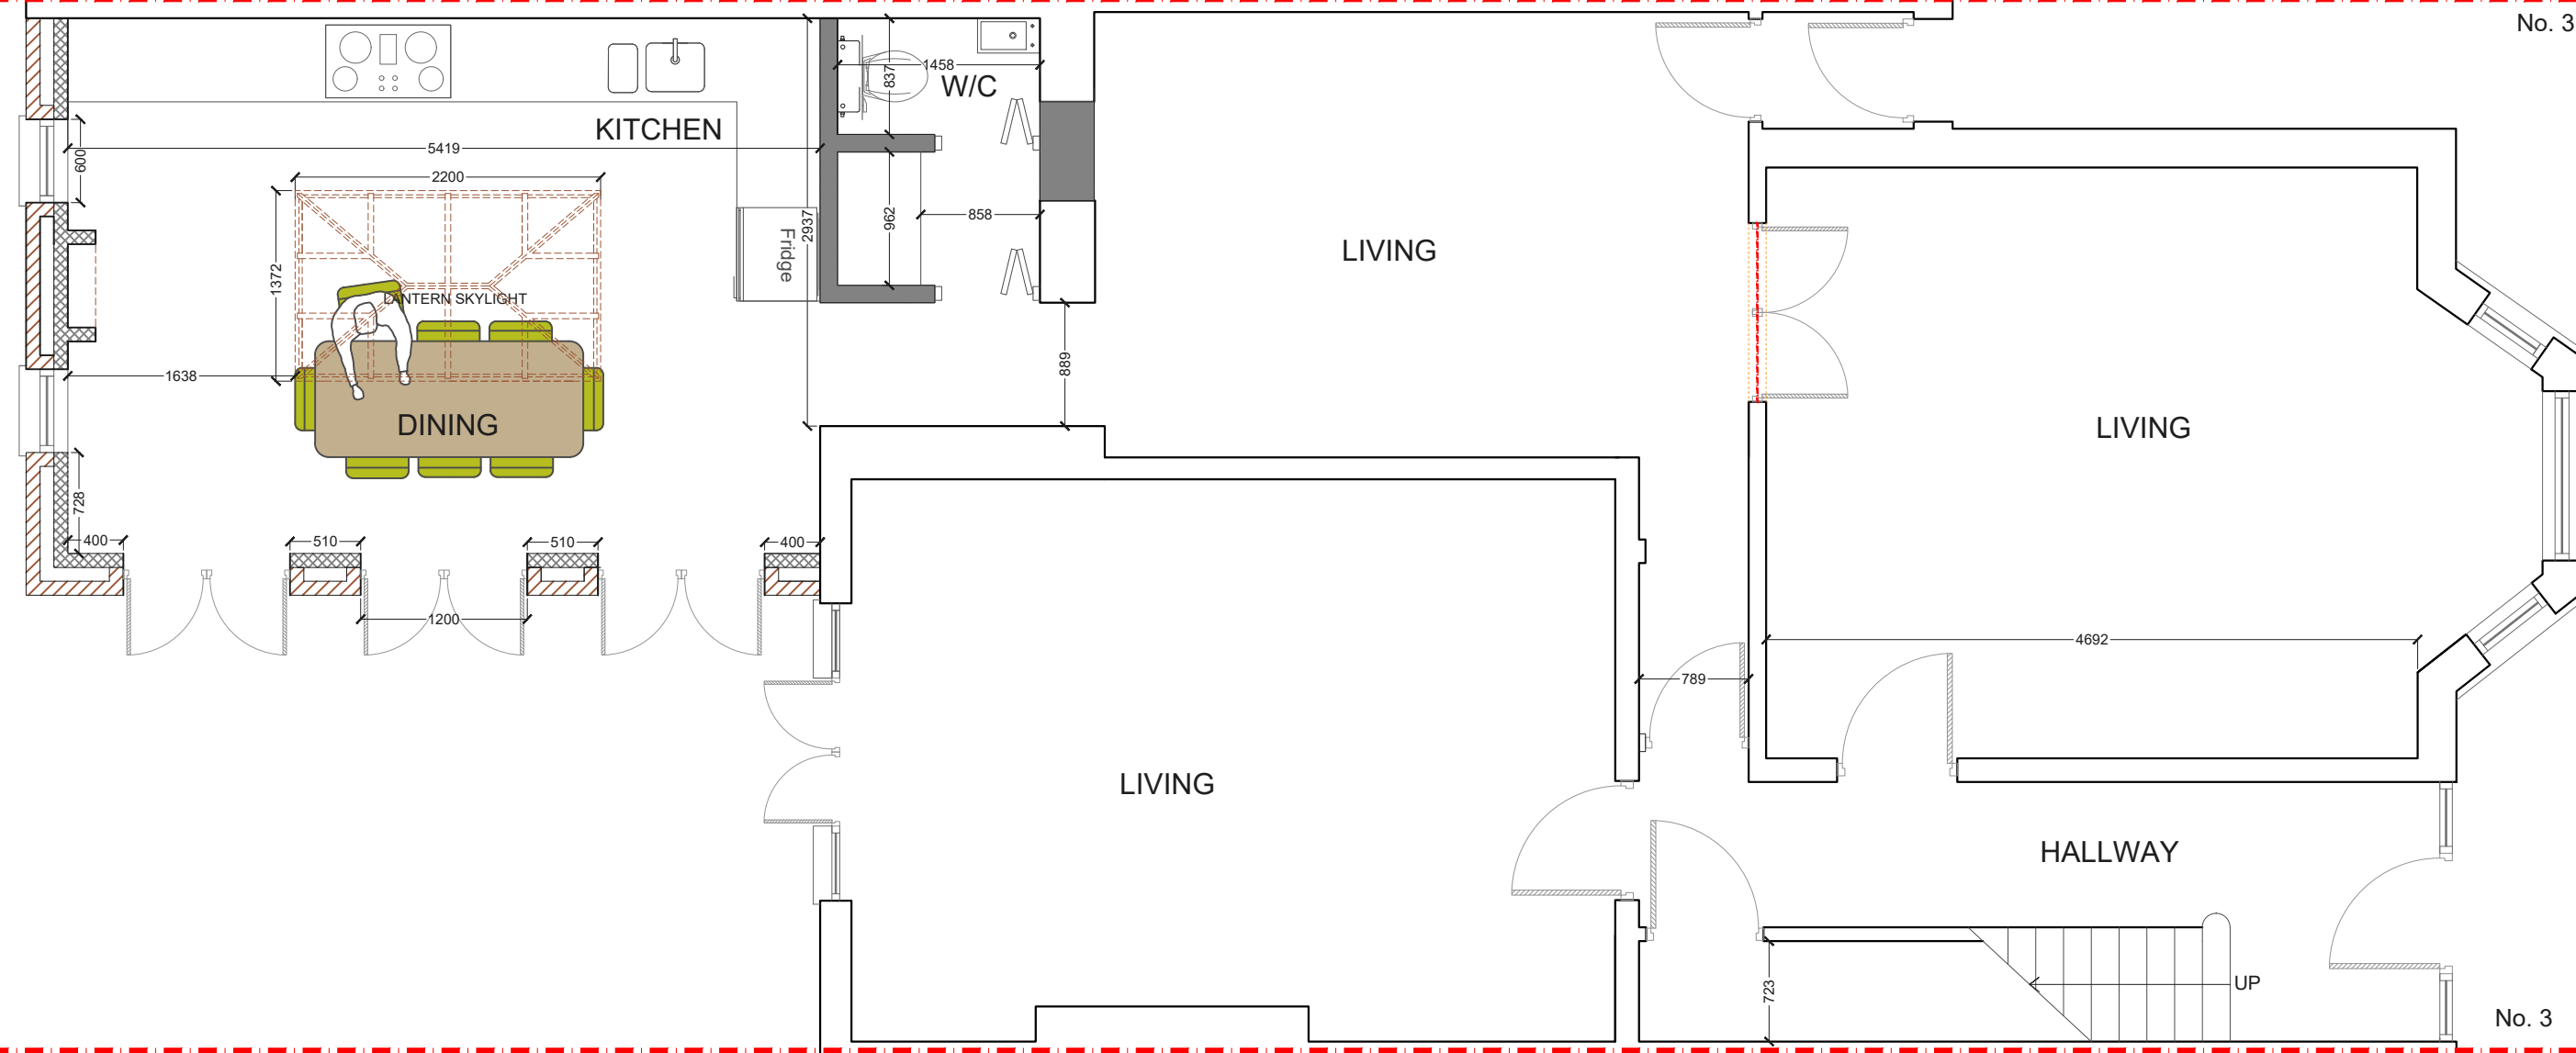


No. 3

No. 1

NOT SURVEYED

POPOSED GROUND FLOOR PLAN
SCALE 1:50

 


			CLIENT	JM		PROJECT	HAYCROFT ROAD SW2		SCALE	1:50@A3	DRAWING NO.	REV.
								DATE	14-12-17	DRAWN	SD	P - 1
						DRAWING TITLE	PROPOSED GROUND FLOOR PLAN		<p>Meters @ 1:50@ A3</p>			
REV	DATE	NOTES	<p>buildteam 342 Clapham Road London SW9 9AJ Tel: 0207 495 6561 hello@buildteam.com www.buildteam.com</p>									

NOT SURVEYED

No. 5

No. 3

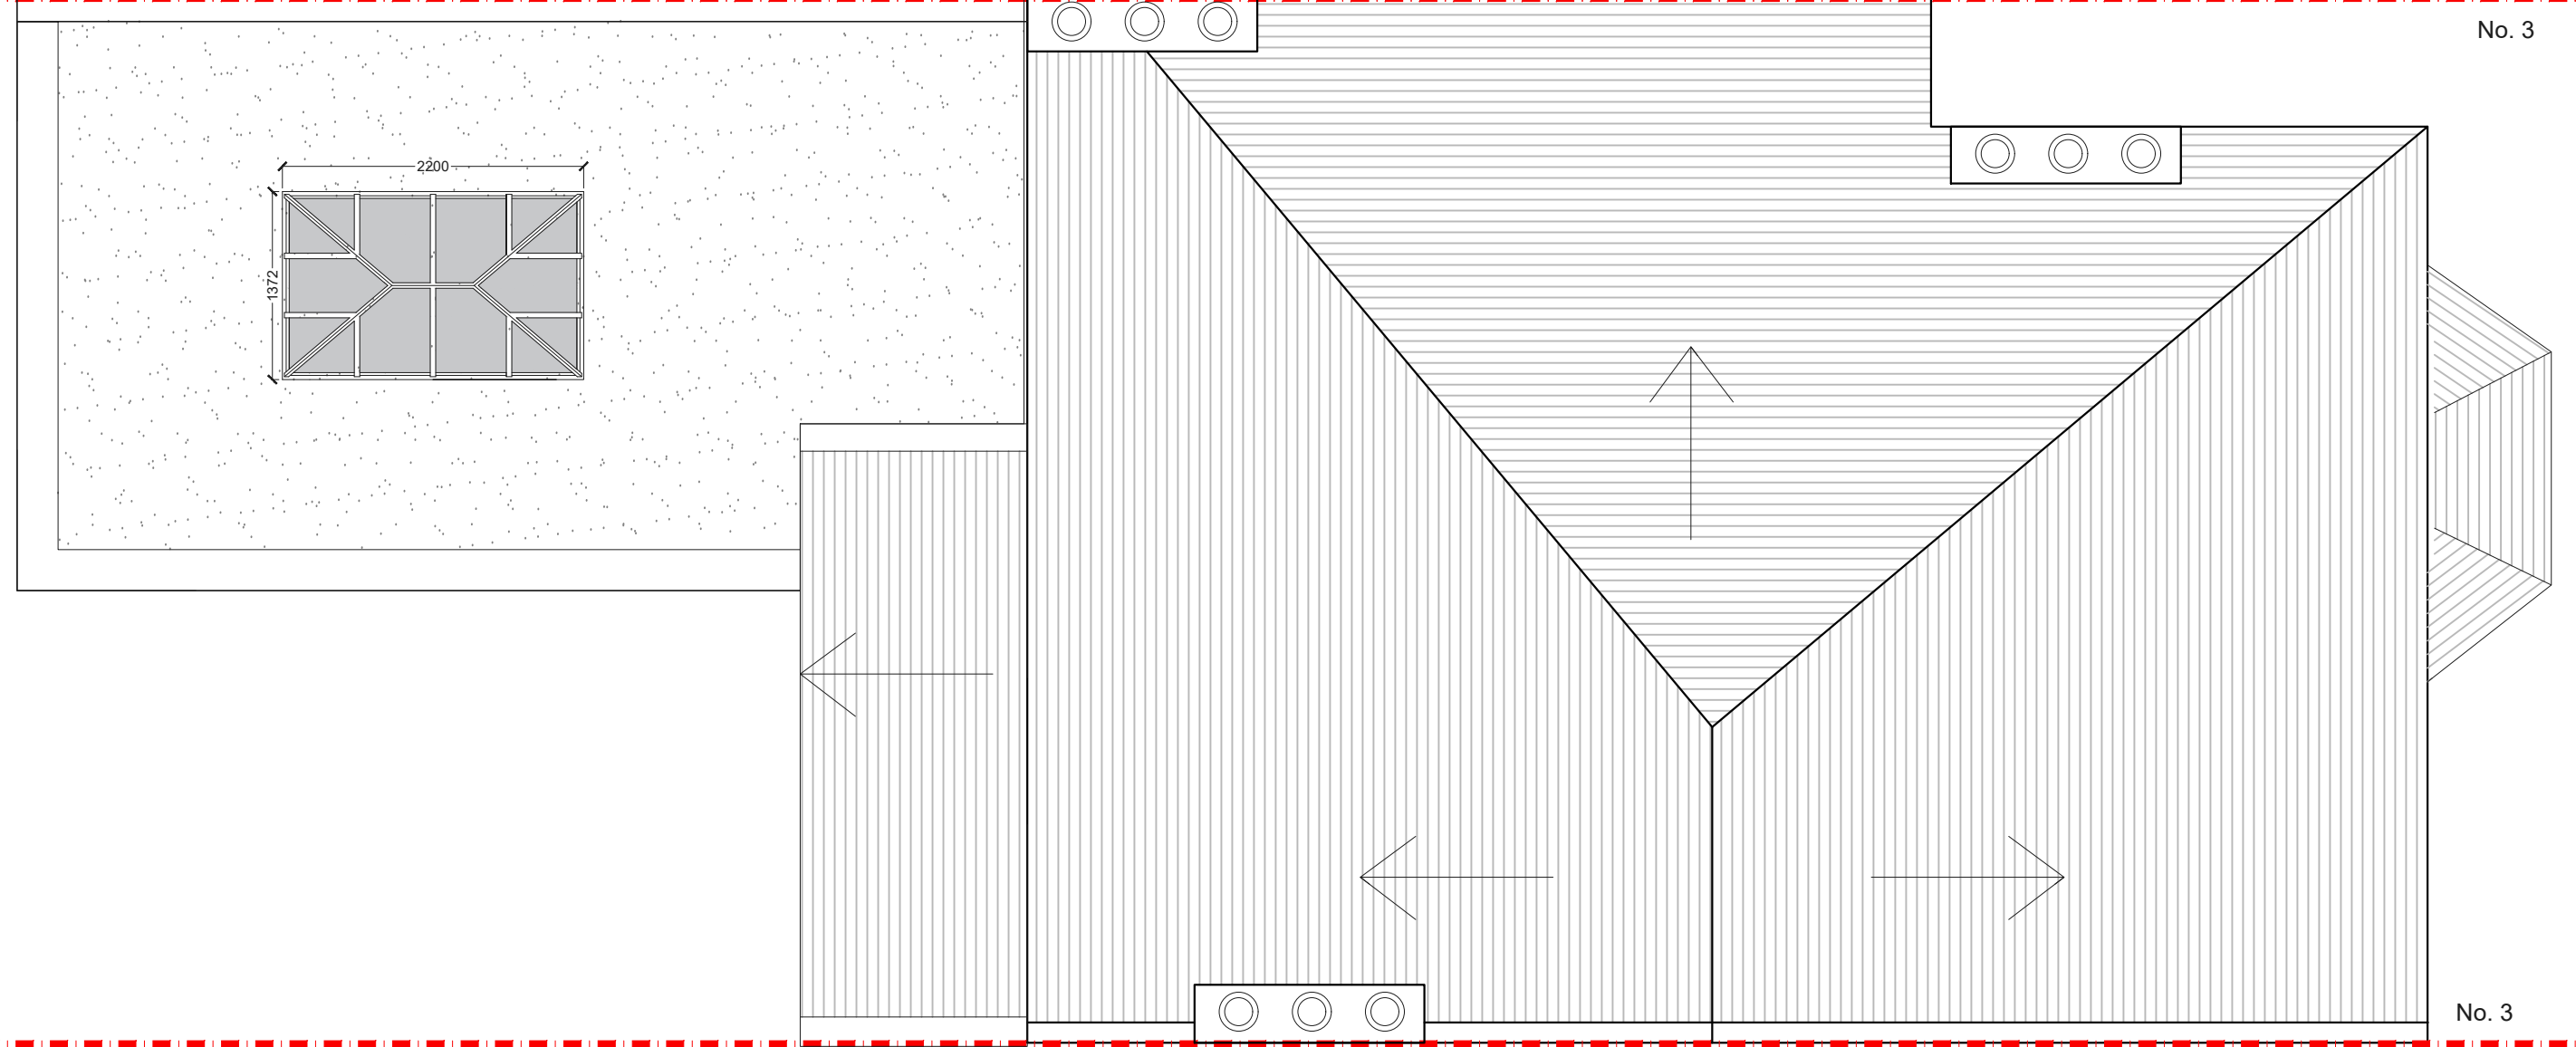



 
No. 3


No. 1

PROPOSED ROOF PLAN
SCALE 1:50


NOT SURVEYED

 

			CLIENT	JM	PROJECT	HAYCROFT ROAD SW2	SCALE	1:50@A3	DRAWING NO.	REV.	 342 Clapham Road London SW9 9AJ Tel: 0207 495 6561 hello@buildteam.com www.buildteam.com	
							DATE	04-12-17	DRAWN	SD		P - 2
					DRAWING TITLE	PROPOSED ROOF PLAN						
REV	DATE	NOTES										

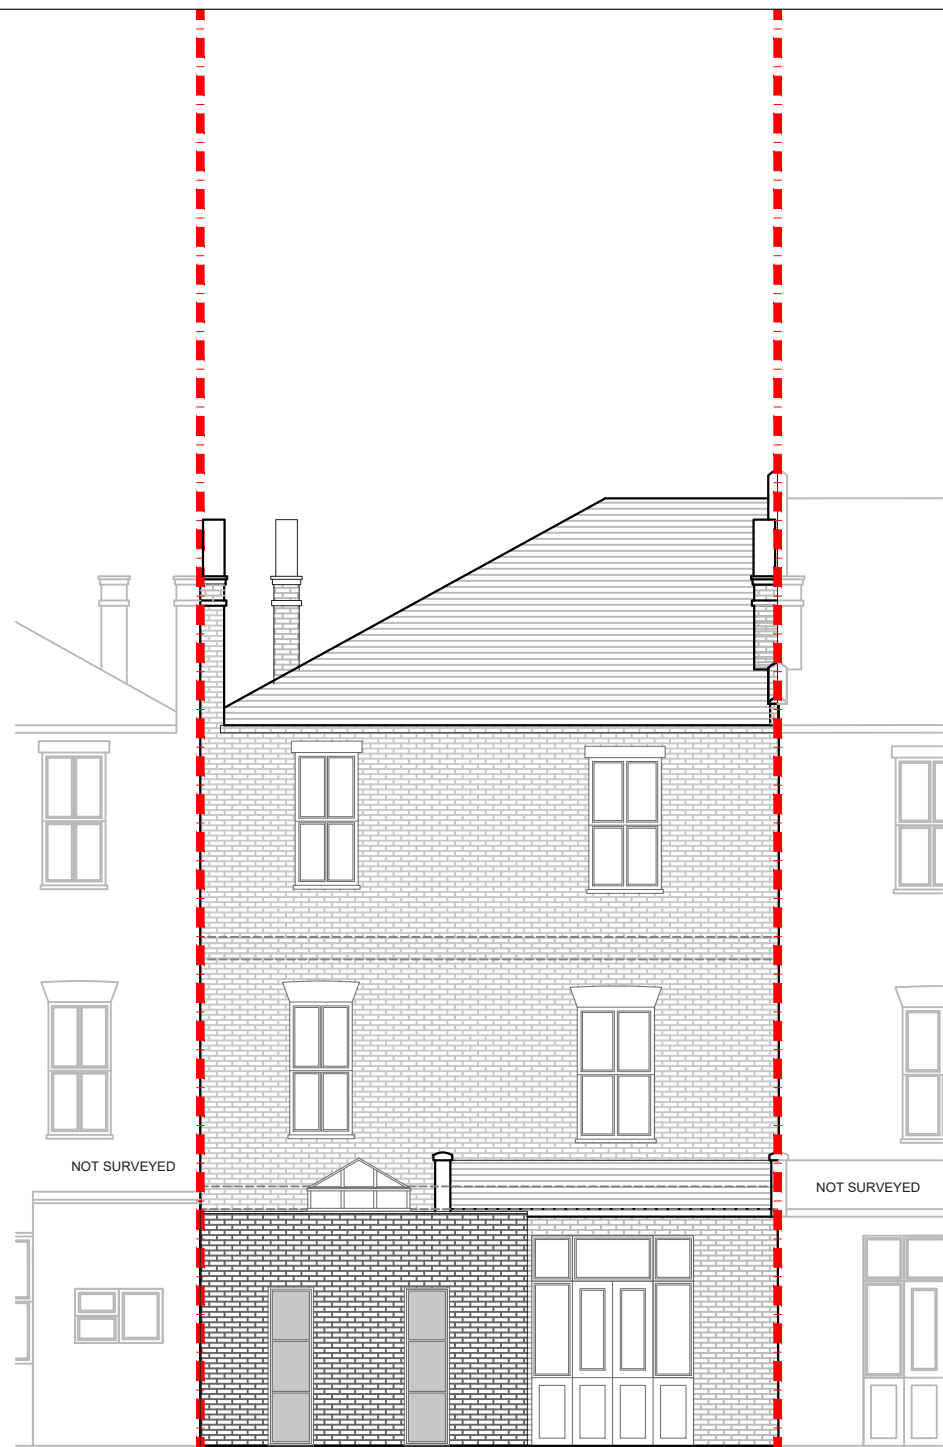

PROPOSED REAR ELEVATION
SCALE 1:100

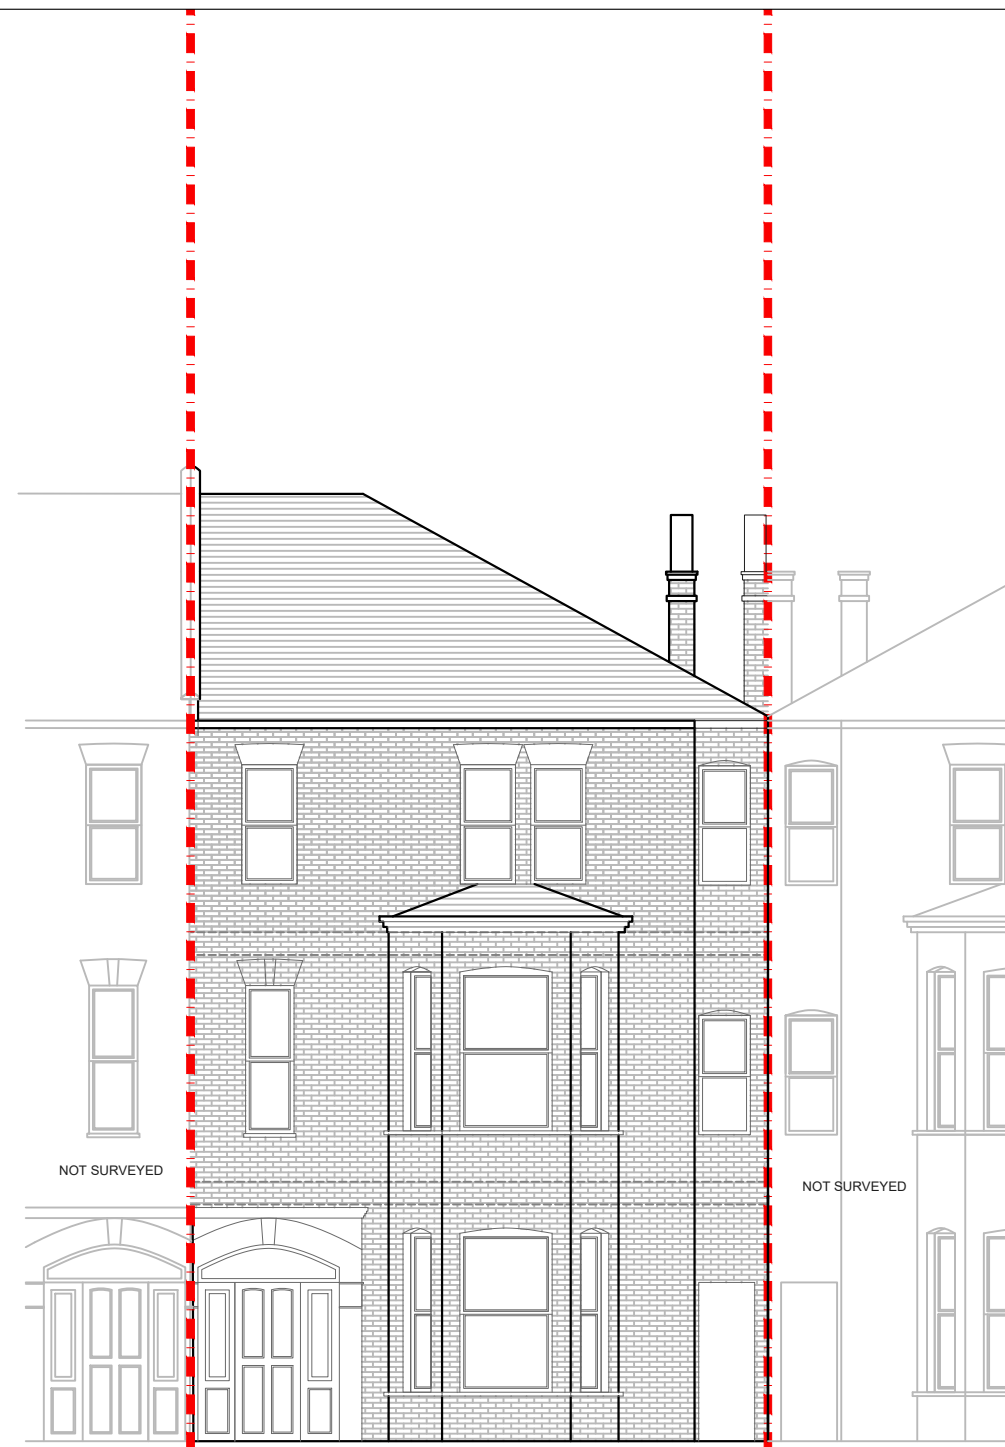

PROPOSED FRONT ELEVATION
SCALE 1:100

REV	DATE	NOTES

CLIENT	JM
--------	----

PROJECT	HAYCROFT ROAD SW2
DRAWING TITLE	PROPOSED FRONT AND REAR ELEVATIONS

SCALE	1:100@A3	DRAWING NO.	P - 3	REV.	
DATE	04-12-17	DRAWN	SD	CHECKED	
<p>Meters @ 1:100@ A3</p>					

buildteam

342 Clapham Road
London
SW9 9AJ

Tel: 0207 495 6561
hello@buildteam.com
www.buildteam.com