

NOTE: All detailed measurements are approximate.

BOUNDARY LINE

**PROPOSED LOFT PLAN**  
SCALE 1:50



REV	DATE	NOTES

CLIENT	<b>AK &amp; KS</b>
DRAWING TITLE	<b>PROPOSED LOFT PLAN</b>


PROJECT	<b>HILLY FIELDS CRESCENT SE4</b>
SCALE	<b>1:50@A3</b>
DATE	<b>27-06-18</b>
DRAWN	<b>SD</b>

DRAWING NO.	<b>P - 1</b>
REV.	
<p>Meters @ 1:50@ A3</p>	


**designteam**  
the kitchen extension company

342 Clapham Road  
London  
SW9 9AJ

Tel: 0207 242 5353  
hello@designteam.co.uk  
www.designteam.co.uk

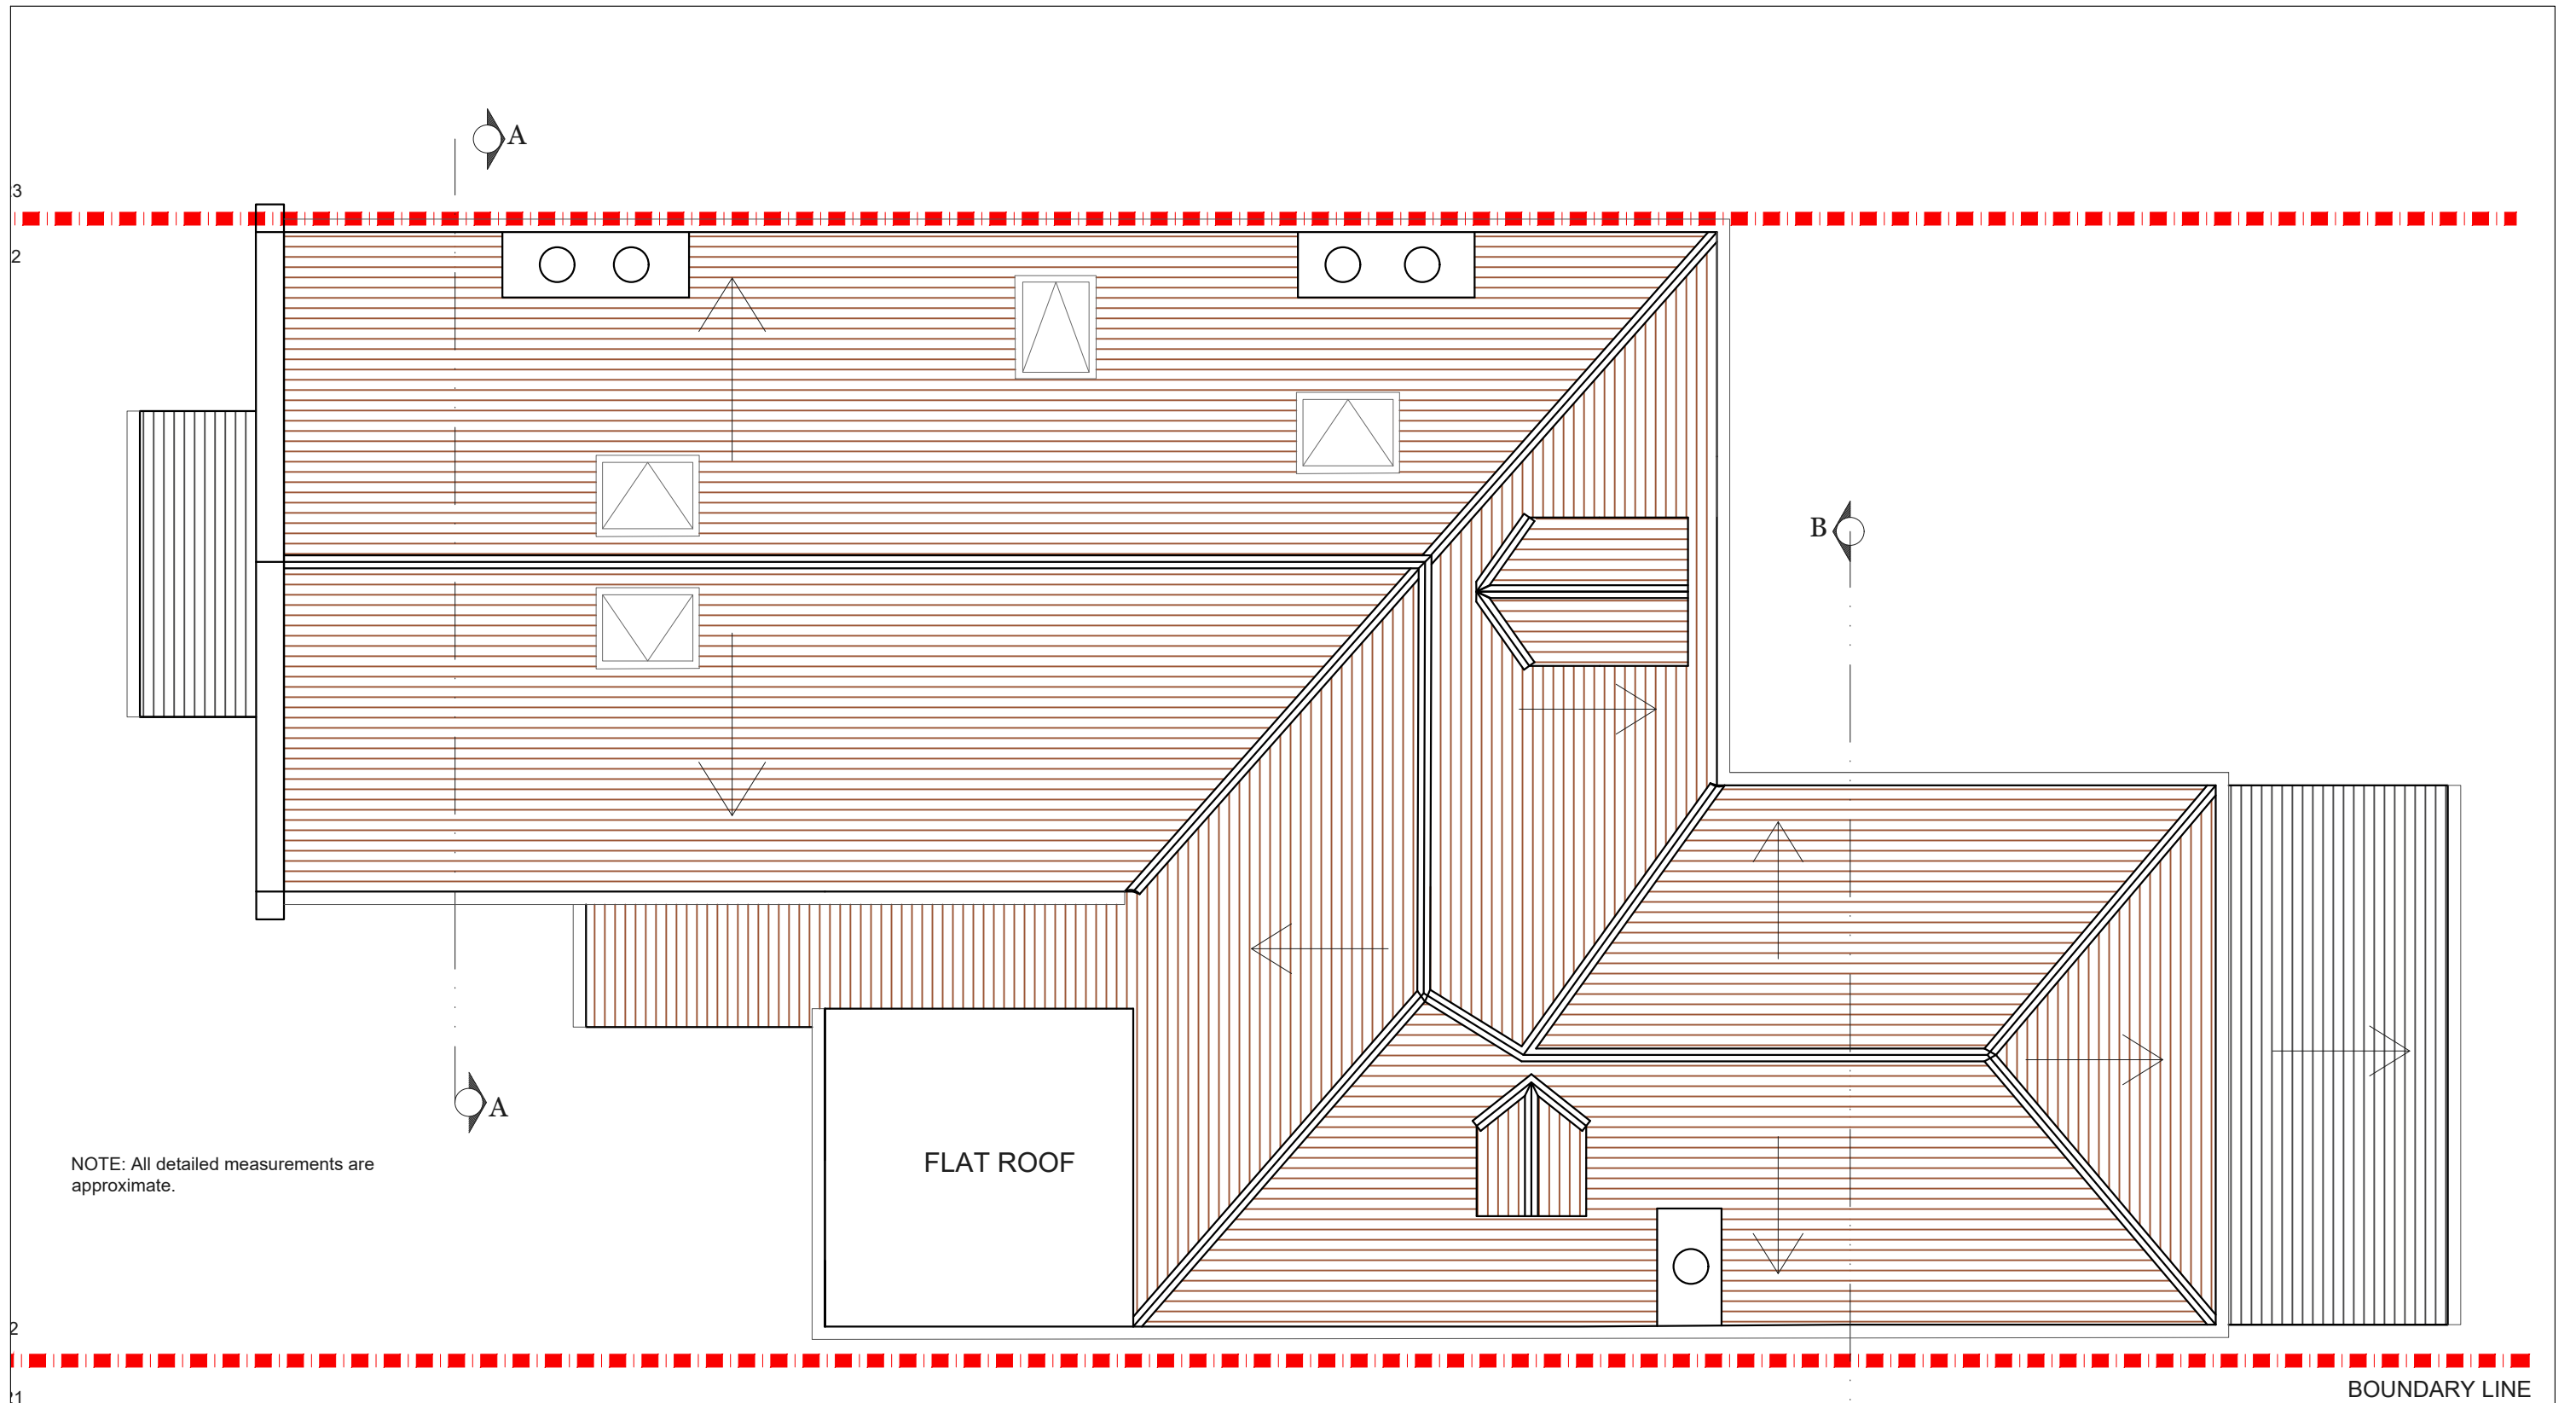

**PROPOSED ROOF PLAN**  
SCALE 1:50

 

REV	DATE	NOTES

CLIENT	<b>AK &amp; KS</b>
--------	--------------------

PROJECT	<b>HILLY FIELDS CRESCENT SE4</b>
DRAWING TITLE	<b>PROPOSED ROOF PLAN</b>

SCALE	<b>1:50@A3</b>	DRAWING NO.	<b>P - 2</b>	REV.	
DATE	<b>27-06-18</b>	DRAWN	<b>SD</b>		
<p>Meters @ 1:50@ A3</p>					

**designteam**  
the kitchen extension company

342 Clapham Road  
London  
SW9 9AJ

Tel: 0207 242 5353  
hello@designteam.co.uk  
www.designteam.co.uk

NO. 23 NO. 22

NO. 22 NO. 21

NO. 22


NOTE: Roof has been Raised Approx 180mm.

NO. 22 NO. 21

NOTE: Roof has been Raised Approx 180mm.

NO. 23

NOTE: All detailed measurements are approximate.

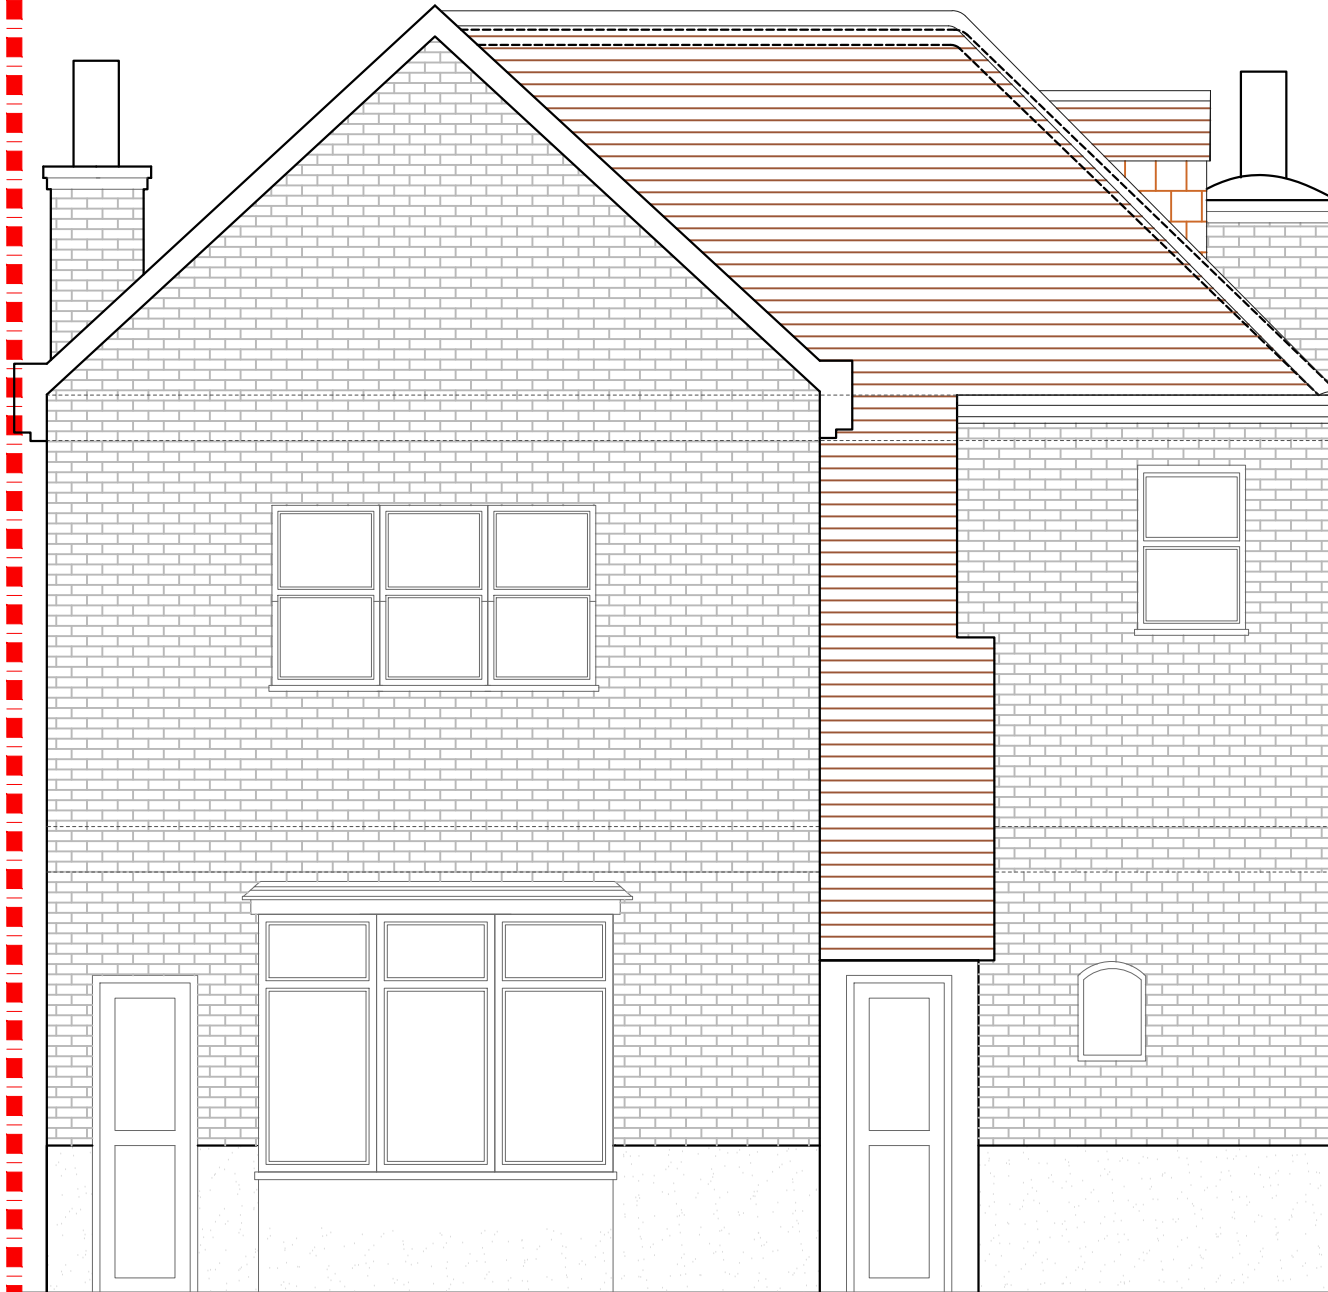

PROPOSED FRONT ELEVATION  
SCALE 1:50



PROPOSED SECTION AA  
SCALE 1:50

			CLIENT	AK & KS		PROJECT	HILLY FIELDS CRESCENT SE4		SCALE	1:50@A3	DRAWING NO.	REV.
						DRAWING TITLE	PROPOSED FRONT ELEVATION AND SECTION AA		DATE	27-06-18	DRAWN	SD
REV	DATE	NOTES							<p>Meters @ 1:50@ A3</p>			
											<p>designteam the kitchen extension company</p> <p>342 Clapham Road London SW9 9AJ</p> <p>Tel: 0207 242 5353 hello@designteam.co.uk www.designteam.co.uk</p>	