





			CLIENT	JB	PROJECT	IVANHOE ROAD SE5	SCALE	1:50@A3	DRAWING NO.	REV.	 <p>342 Clapham Road London SW9 9AJ</p> <p>Tel: 0207 242 5353 hello@designteam.co.uk www.designteam.co.uk</p>	
							DATE	18-01-18	DRAWN	SD		P - 1
REV	DATE	NOTES			DRAWING TITLE	PROPOSED GROUND FLOOR PLAN	 <p>Meters @ 1:50@A3</p>					



**PROPOSED FIRST FLOOR PLAN**  
SCALE 1:50

			CLIENT	JB	PROJECT	IVANHOE ROAD SE5	SCALE	1:50@A3	DRAWING NO.	P - 2	REV.	
					DRAWING TITLE	PROPOSED FIRST FLOOR PLAN	DATE	18-07-18	DRAWN	SD		
REV	DATE	NOTES					<p>Meters @ 1:50@ A3</p>					
										342 Clapham Road London SW9 9AJ Tel: 0207 242 5353 hello@designteam.co.uk www.designteam.co.uk		

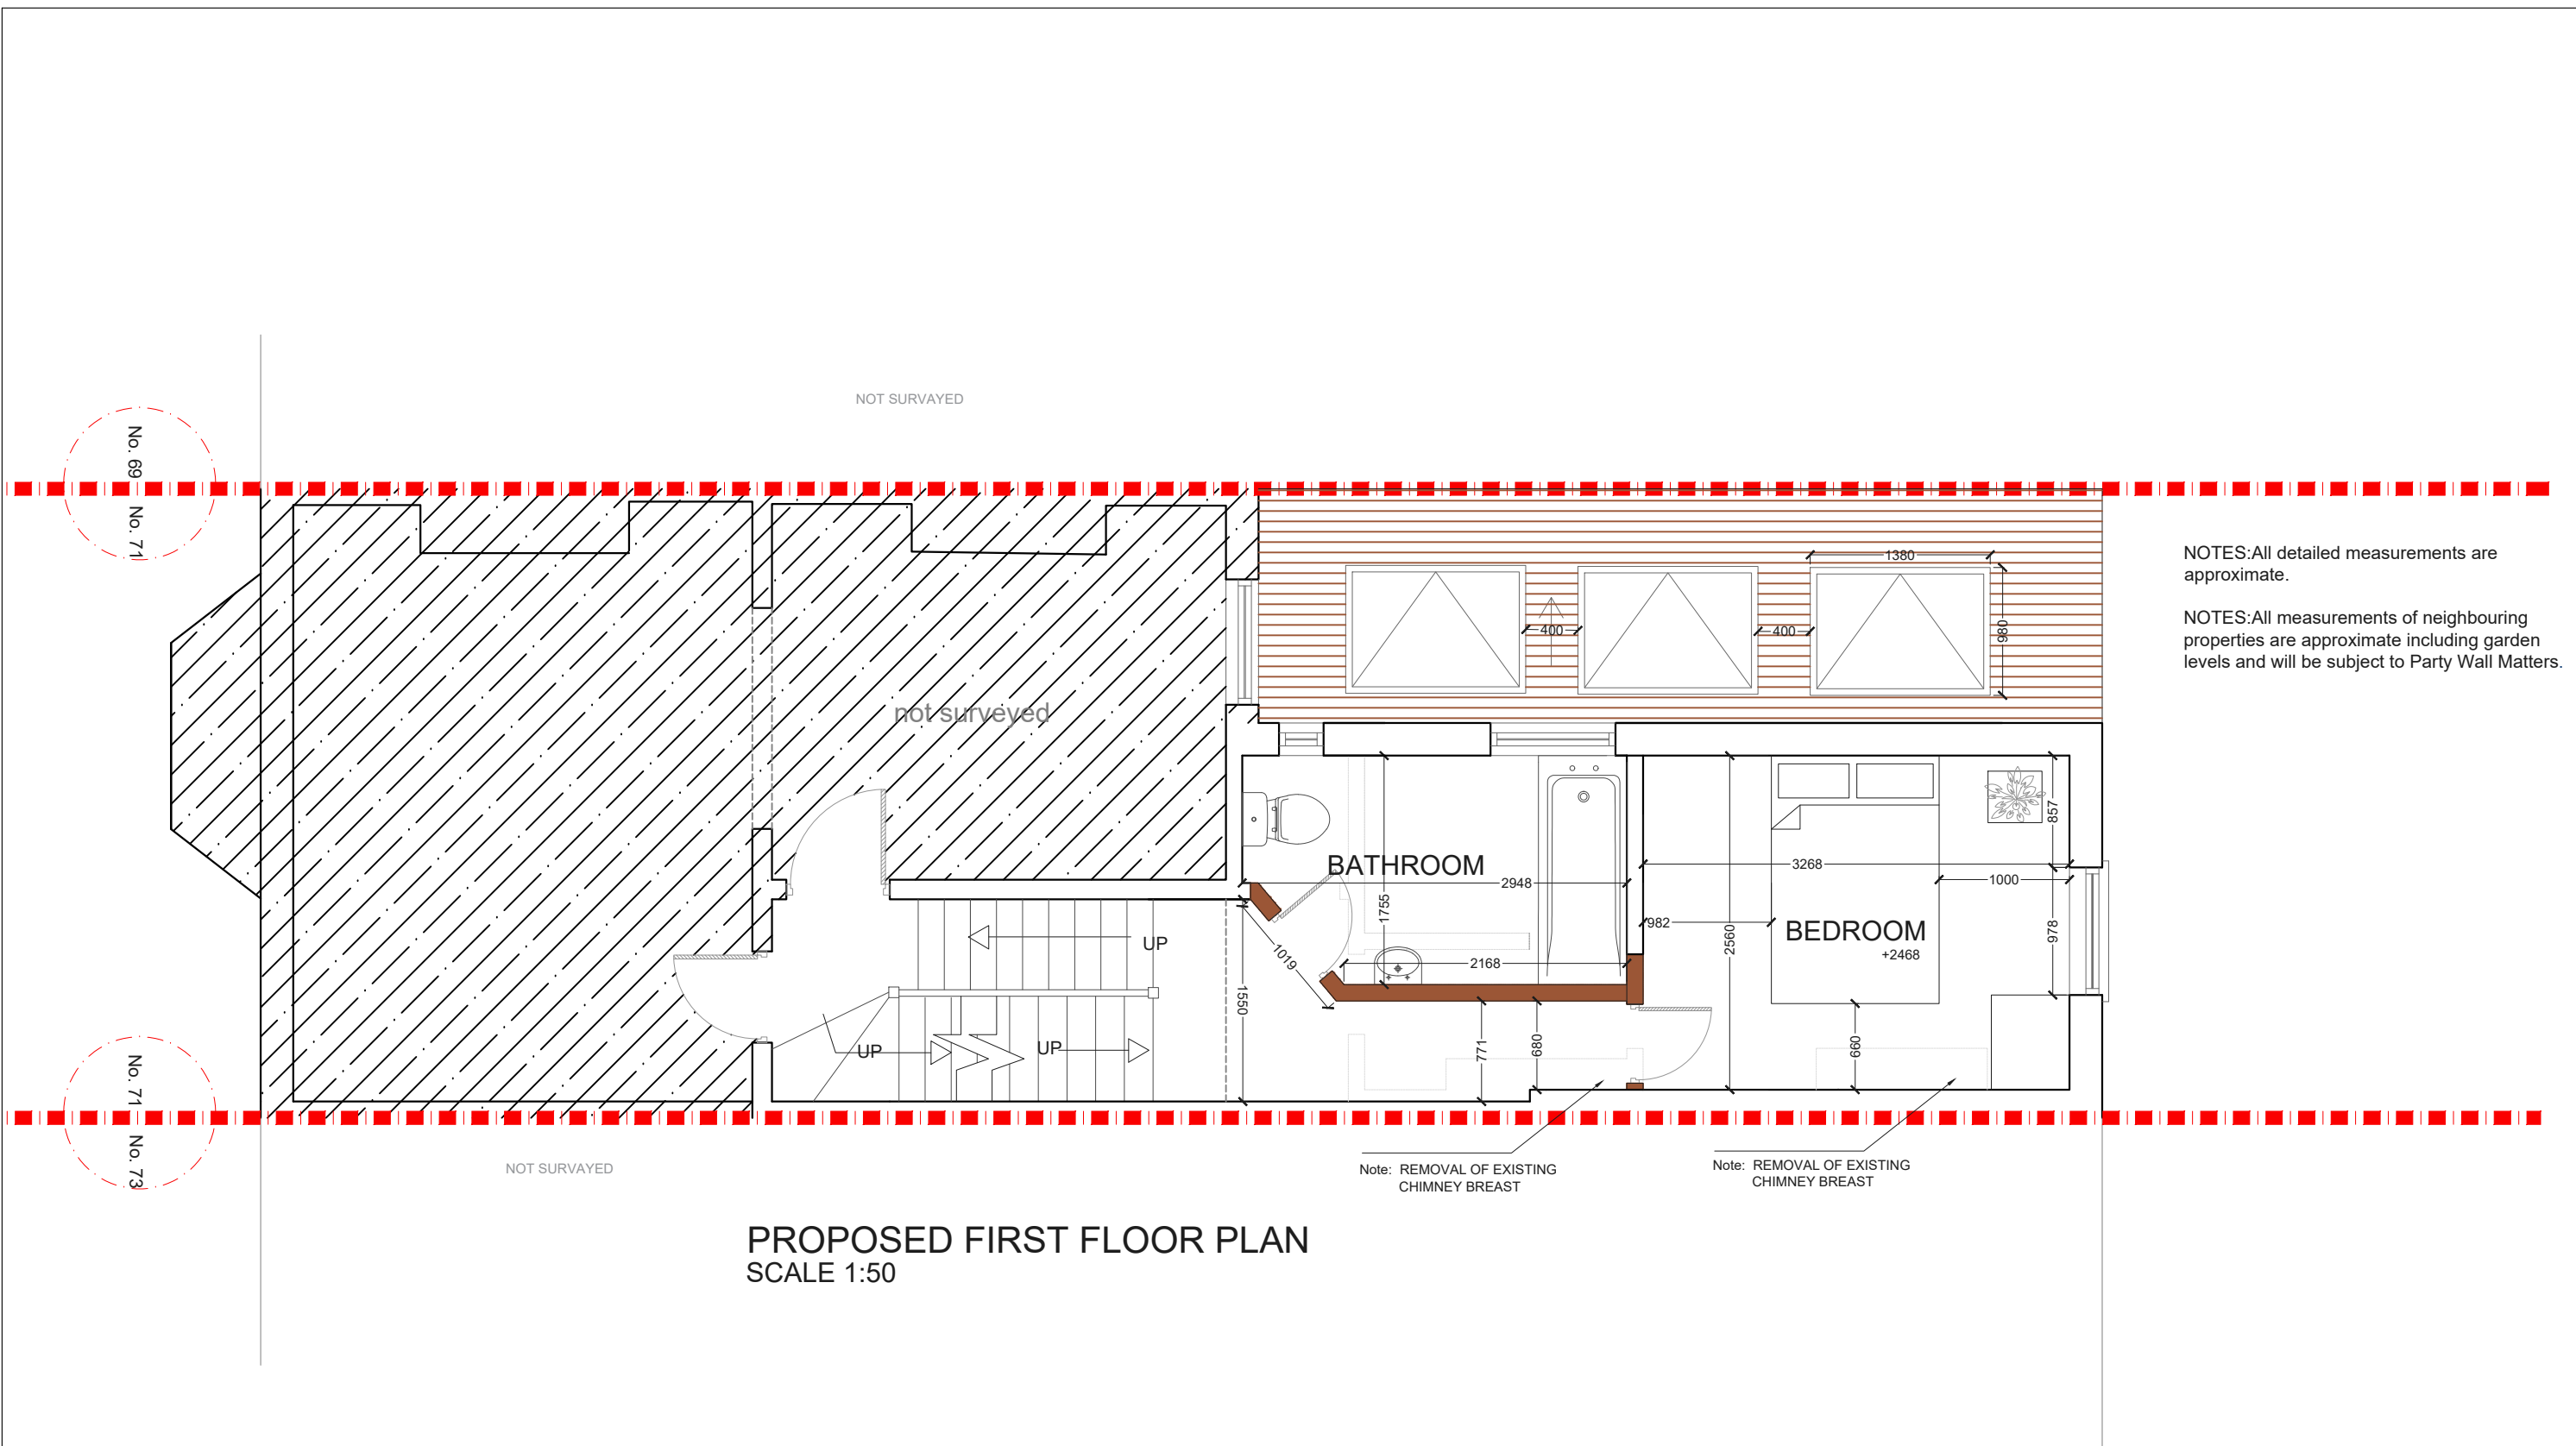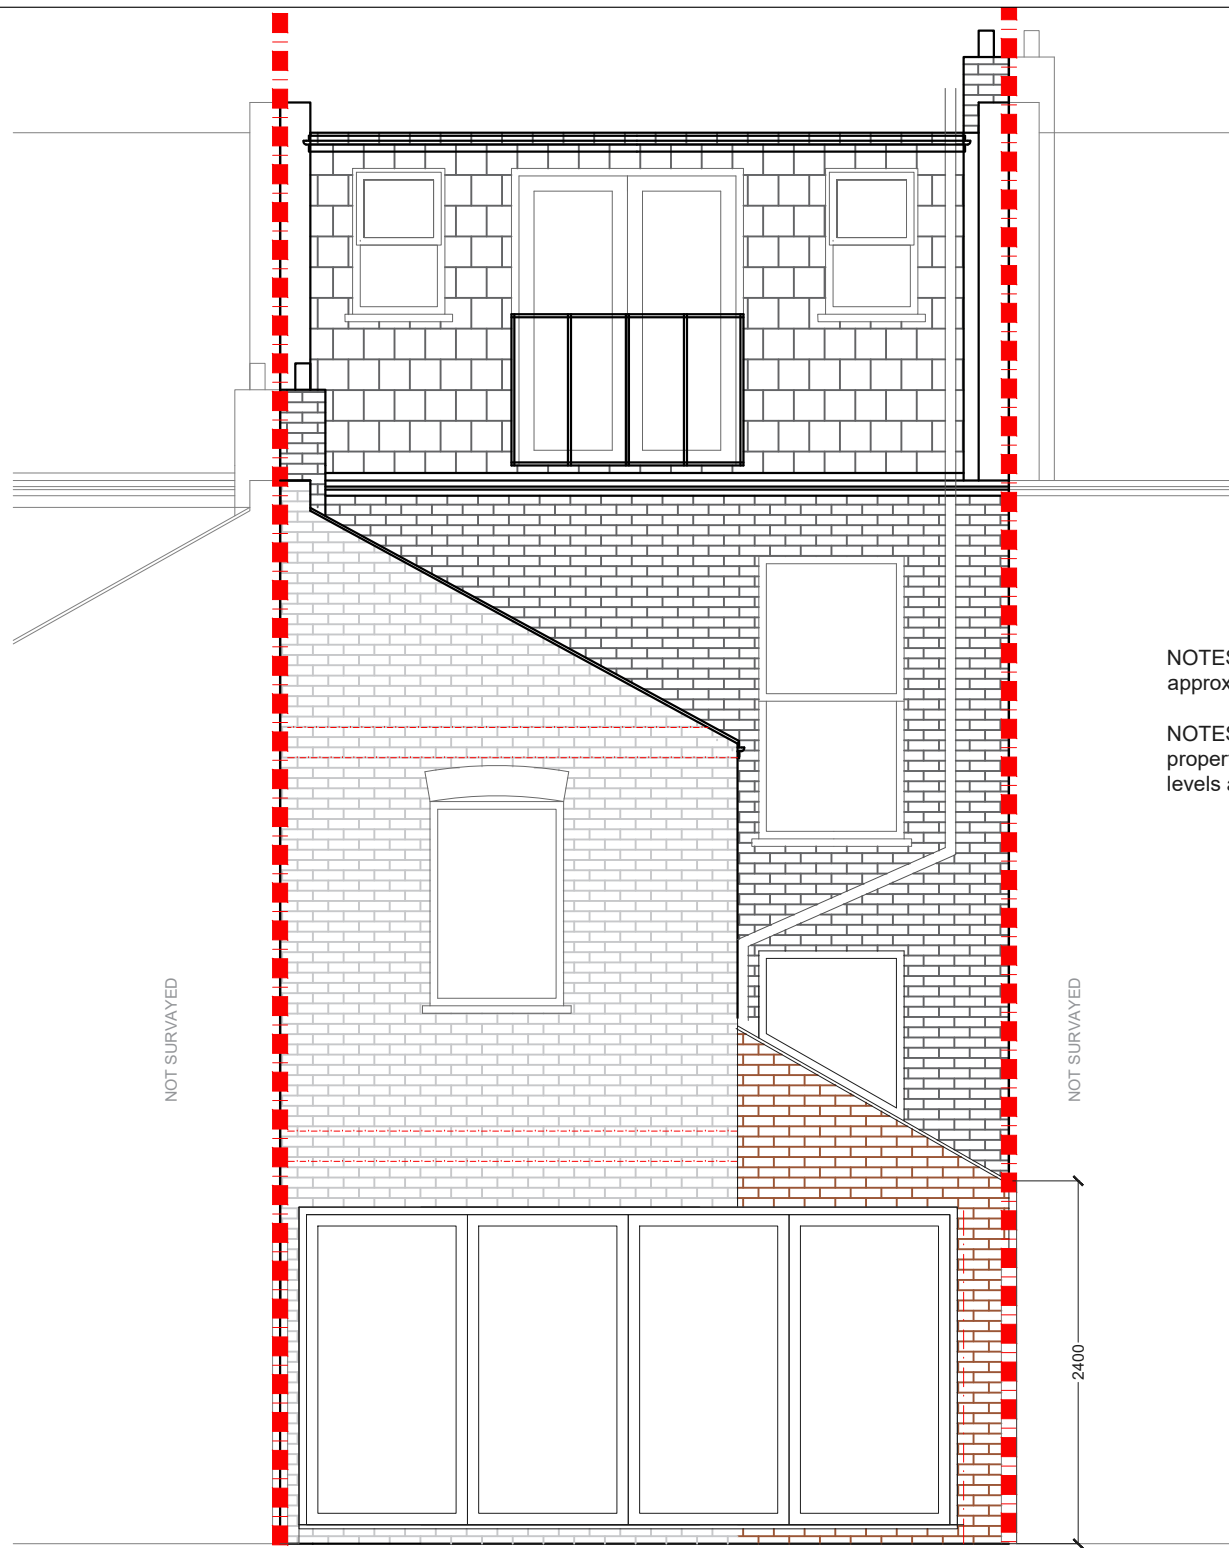


**PROPOSED REAR ELEVATION**  
SCALE 1:50

No. 73 No. 71

No. 71 No. 69

NOTES: All detailed measurements are approximate.

NOTES: All measurements of neighbouring properties are approximate including garden levels and will be subject to Party Wall Matters.

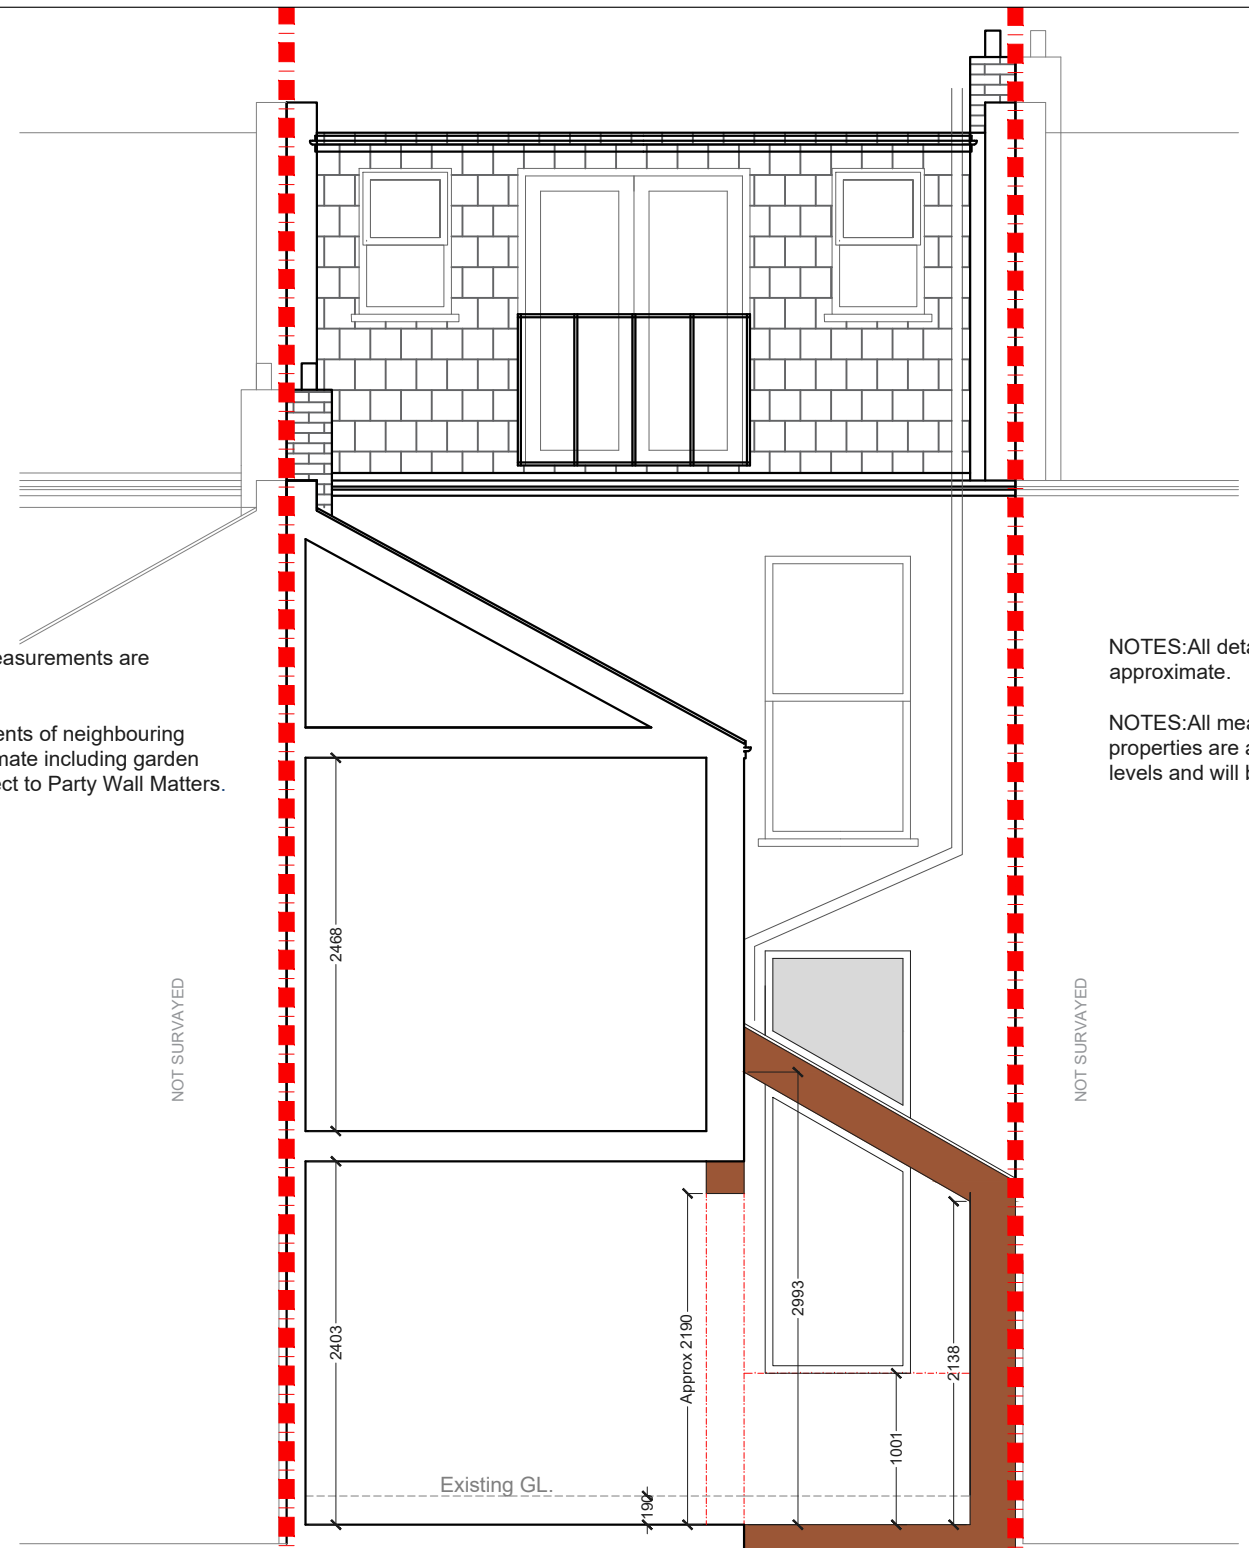

**PROPOSED REAR SECTION A-A**  
SCALE 1:50

No. 73 No. 71

No. 71 No. 69

NOTES: All detailed measurements are approximate.

NOTES: All measurements of neighbouring properties are approximate including garden levels and will be subject to Party Wall Matters.


REV	DATE	NOTES

CLIENT	<b>JB</b>
--------	-----------

PROJECT	<b>IVANHOE ROAD SE5</b>
DRAWING TITLE	<b>PROPOSED REAR ELEVATION AND SECTION</b>

SCALE	<b>1:50@A3</b>
DATE	<b>18-07-18</b>
DRAWN	<b>SD</b>

DRAWING NO.	<b>P - 3</b>
REV.	

 

**designteam**  
 342 Clapham Road London SW9 9AJ  
 Tel: 0207 242 5353  
 hello@designteam.co.uk  
 www.designteam.co.uk