


PROPOSED GROUND FLOOR PLAN
1:50

NOTE: ALL DETAILED MEASUREMENTS ARE APPROXIMATE

ALL RECESSED BEAMS ASSUME THAT THE FLOOR THICKNESS IS SIX INCHES.
THIS CANNOT BE CONFIRMED UNTIL THE BUILD PHASE



			CLIENT	M & E F	PROJECT	LANDELLS ROAD SE22	SCALE	1:50@A3	DRAWING NO.	REV.
					DRAWING TITLE	PROPOSED GROUND FLOOR PLAN	DATE	DRAWN		
REV	DATE	NOTES	<small>DRAWINGS TO BE READ IN CONJUNCTION WITH RELEVANT DRAWING AND SPECS. FIGURED DIMENSIONS ONLY. DIMENSIONS SHOULD NOT BE RELIED UPON FOR THE PURPOSES OF ORDERING MATERIAL OR PLACING SUB-CONTRACT ORDERS, OR THE PLACEMENT OF ORDERS WITH THIRD PARTIES. THIRD PARTY SUPPLIERS TO TAKE THEIR OWN SITE MEASUREMENTS. IN THE EVENT THAT A CONTRACTOR OTHER THAN BUILD TEAM HOLBORN LIMITED IS APPOINTED TO EXECUTE THE WORKS, DESIGN TEAM HOLBORN LIMITED ACCEPT NO LIABILITY WHATSOEVER FOR THE SPECIFICATIONS, CALCULATION OR OTHER STRUCTURAL OR NON-STRUCTURAL INFORMATION AS IT SO EXISTS PERTAINING TO THE PROPOSED WORKS CONTAIN HEREWITH.</small>			<p>Meters @ 1:50 @ A3</p>		<p>the kitchen extension company</p> <p>Unit 1F 26-32 Voltaire Road London SW4 6DH</p> <p>Tel: 0207 242 5353 hello@designteamldn.com www.designteamldn.com</p>		

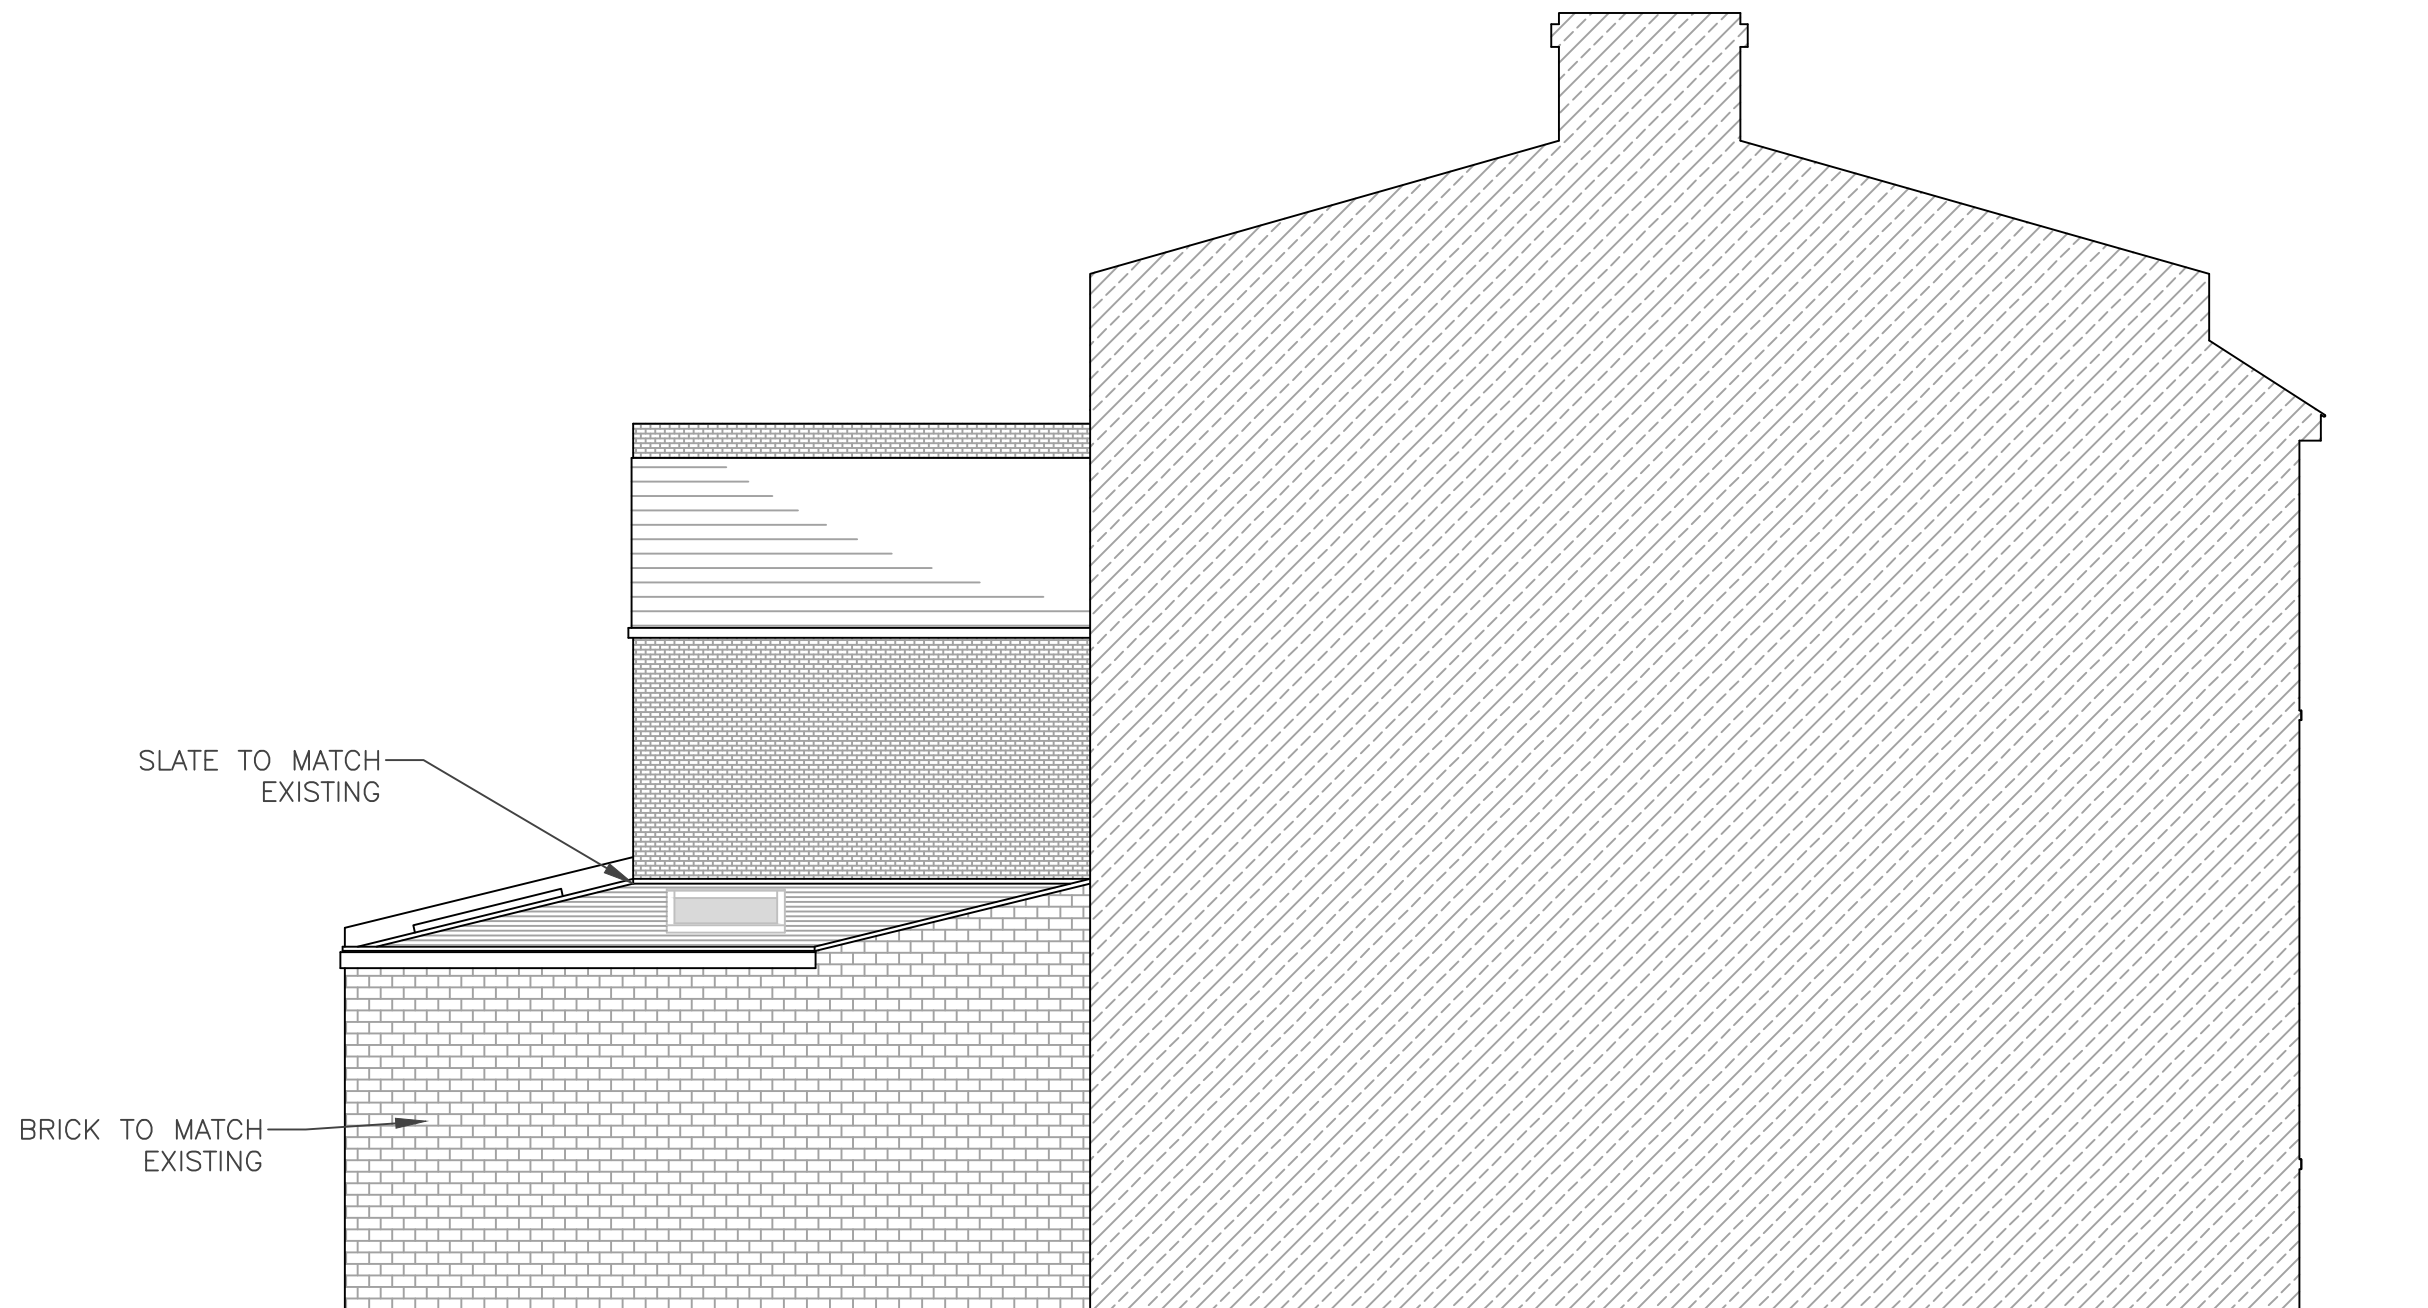

PROPOSED SIDE ELEVATION
1:50

NOTE: ALL DETAILED MEASUREMENTS ARE APPROXIMATE



ALL RECESSED BEAMS ASSUME THAT THE FLOOR THICKNESS IS SIX INCHES.
THIS CANNOT BE CONFIRMED UNTIL THE BUILD PHASE

			CLIENT	M & E F	PROJECT	LANDELLS ROAD SE22	SCALE	1:50@A3	DRAWING NO.	REV.
							DATE	DRAWN		
					DRAWING TITLE	PROPOSED SIDE ELEVATION	<p>Meters @ 1:50 @ A3</p>			
REV	DATE	NOTES	<small>DRAWINGS TO BE READ IN CONJUNCTION WITH RELEVANT DRAWING AND SPECS. FIGURED DIMENSIONS ONLY. DIMENSIONS SHOULD NOT BE RELIED UPON FOR THE PURPOSES OF ORDERING MATERIAL OR PLACING SUB-CONTRACTOR ORDERS, OR THE PLACEMENT OF ORDERS WITH THIRD PARTIES. THIRD PARTY SUPPLIERS TO TAKE THEIR OWN SITE MEASUREMENTS. IN THE EVENT THAT A CONTRACTOR OTHER THAN BUILD TEAM HOLBORN LIMITED IS APPOINTED TO EXECUTE THE WORKS, DESIGN TEAM HOLBORN LIMITED ACCEPT NO LIABILITY WHATSOEVER FOR THE SPECIFICATIONS, CALCULATION OR OTHER STRUCTURAL OR NON-STRUCTURAL INFORMATION AS IT SO EXISTS PERTAINING TO THE PROPOSED WORKS CONTAIN HEREWITH.</small>							

designteam
the kitchen extension company

Unit 1F
26-32 Voltaire Road
London SW4 6DH

Tel: 0207 242 5353
hello@designteamldn.com
www.designteamldn.com

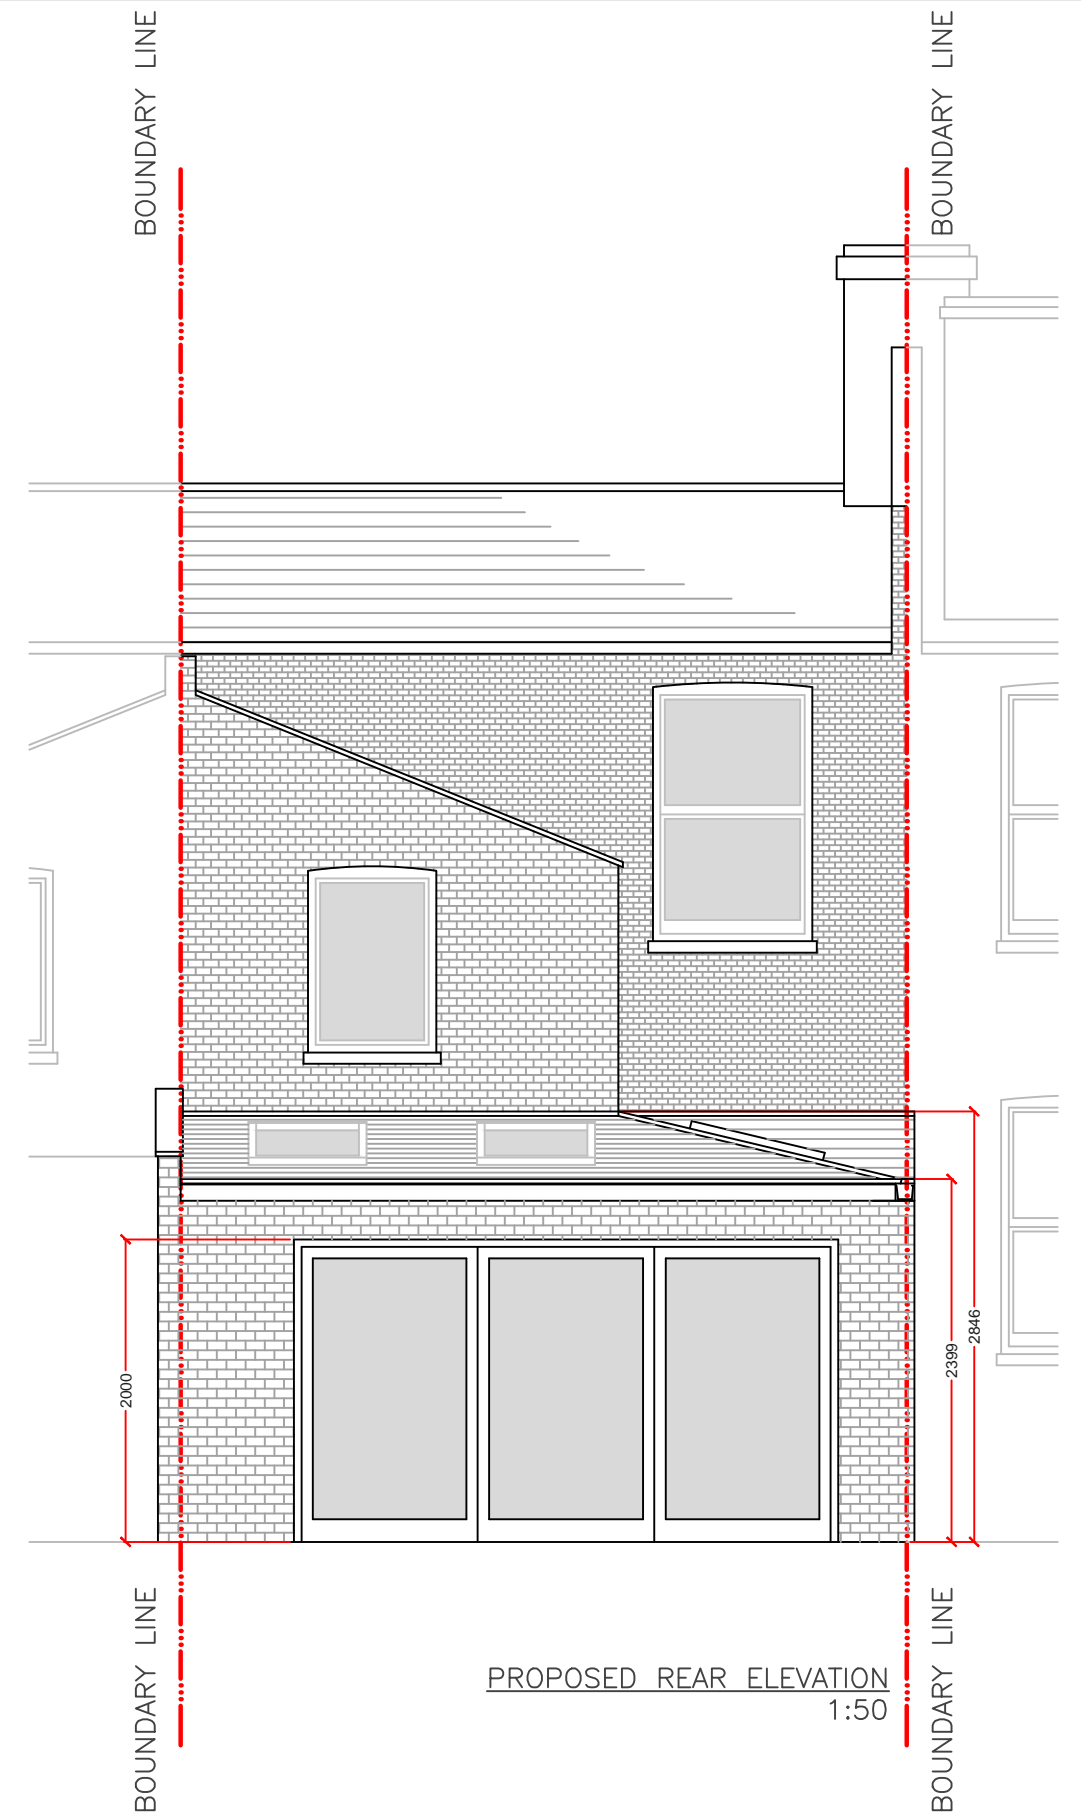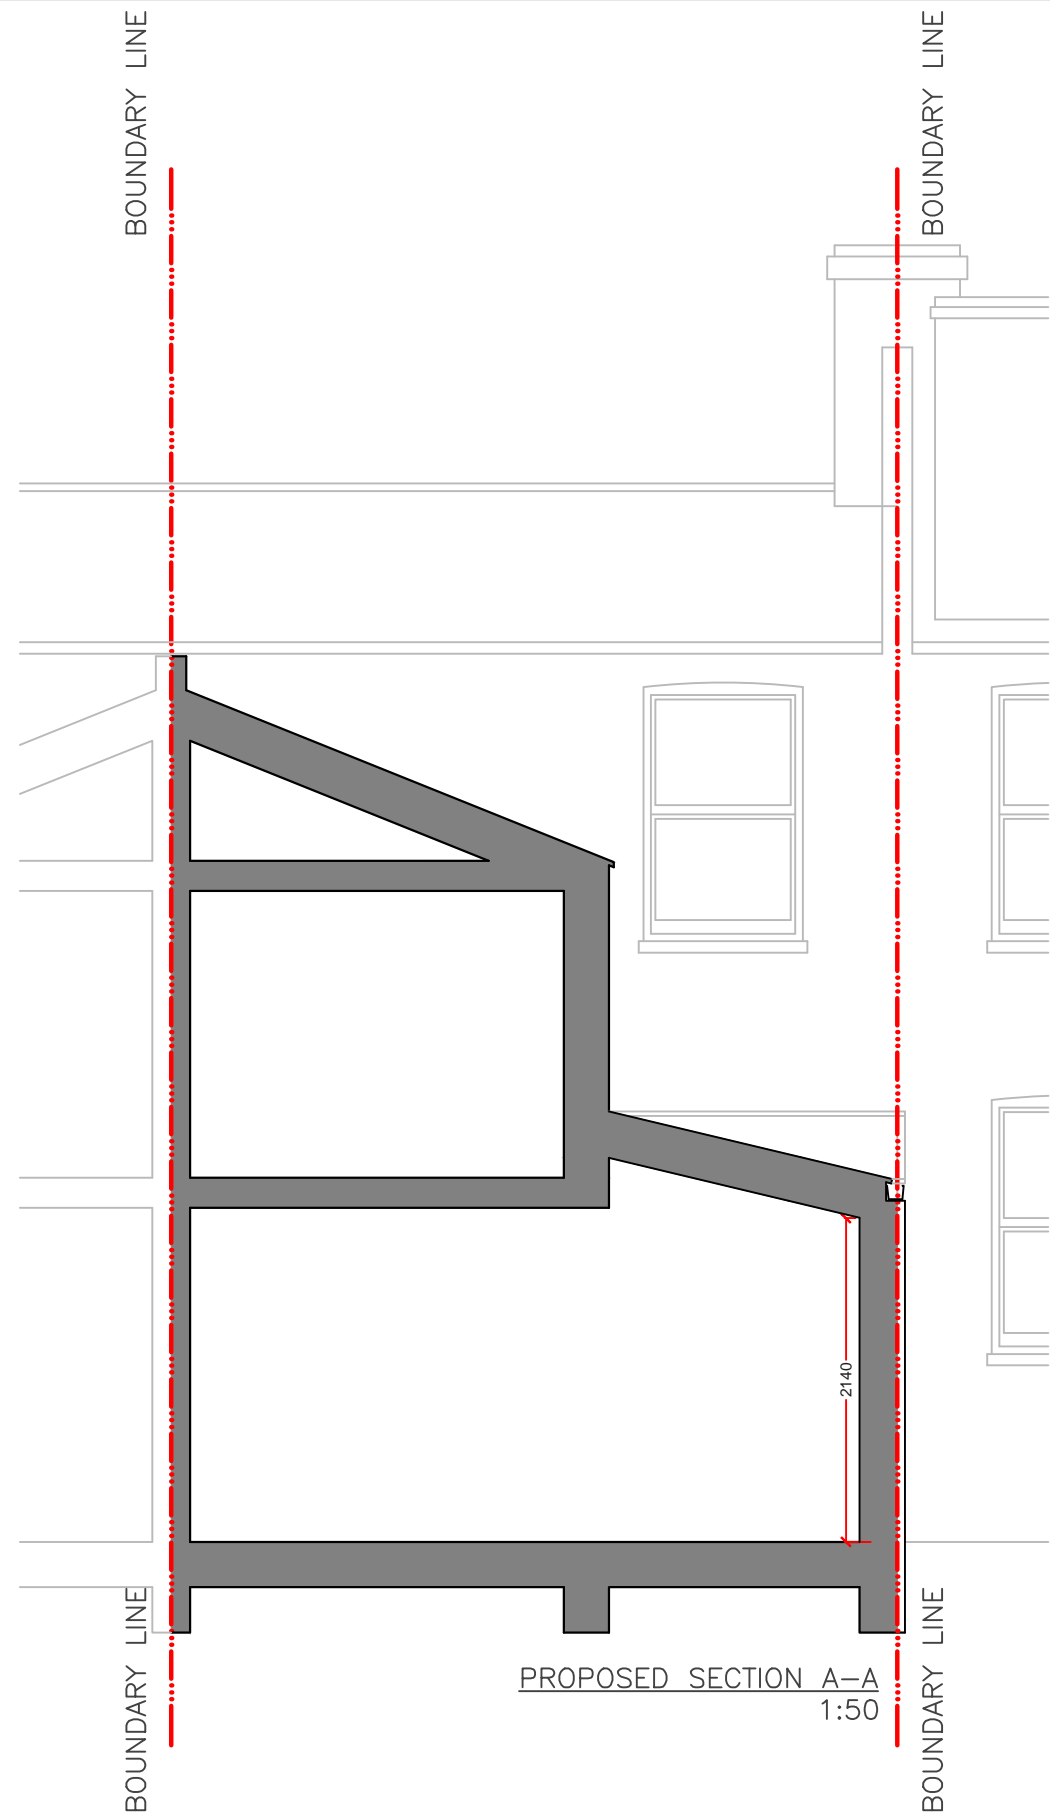

REV	DATE	NOTES

CLIENT	M & E F
<small>DRAWINGS TO BE READ IN CONJUNCTION WITH RELEVANT DRAWING AND SPECS. FIGURED DIMENSIONS ONLY. DIMENSIONS SHOULD NOT BE RELIED UPON FOR THE PURPOSES OF ORDERING MATERIAL OR PLACING SUB-CONTRACT ORDERS, OR THE PLACEMENT OF ORDERS WITH THIRD PARTIES. THIRD PARTY SUPPLIERS TO TAKE THEIR OWN SITE MEASUREMENTS. IN THE EVENT THAT A CONTRACTOR OTHER THAN BUILD TEAM HOLBORN LIMITED IS APPOINTED TO EXECUTE THE WORKS, DESIGN TEAM HOLBORN LIMITED ACCEPT NO LIABILITY WHATSOEVER FOR THE SPECIFICATIONS, CALCULATION OR OTHER STRUCTURAL OR NON-STRUCTURAL INFORMATION AS IT SO EXISTS PERTAINING TO THE PROPOSED WORKS CONTAIN HEREWITH.</small>	

PROJECT	LANDELLS ROAD SE22
DRAWING TITLE	PROPOSED REAR ELEVATION AND SECTION

SCALE	1:50@A3	DRAWING NO.	REV.
DATE	DRAWN		
<p>Meters @ 1:50 @ A3</p>			

designteam
the kitchen extension company

Unit 1F
26-32 Voltaire Road
London SW4 6DH

Tel: 0207 242 5353
hello@designteamldn.com
www.designteamldn.com