



NOTE: all detailed measurements are approximate
 NOTE: all recessed beams assume that the floor thickness is 6 inches. this cannot be confirmed until the opening up work during the build phase

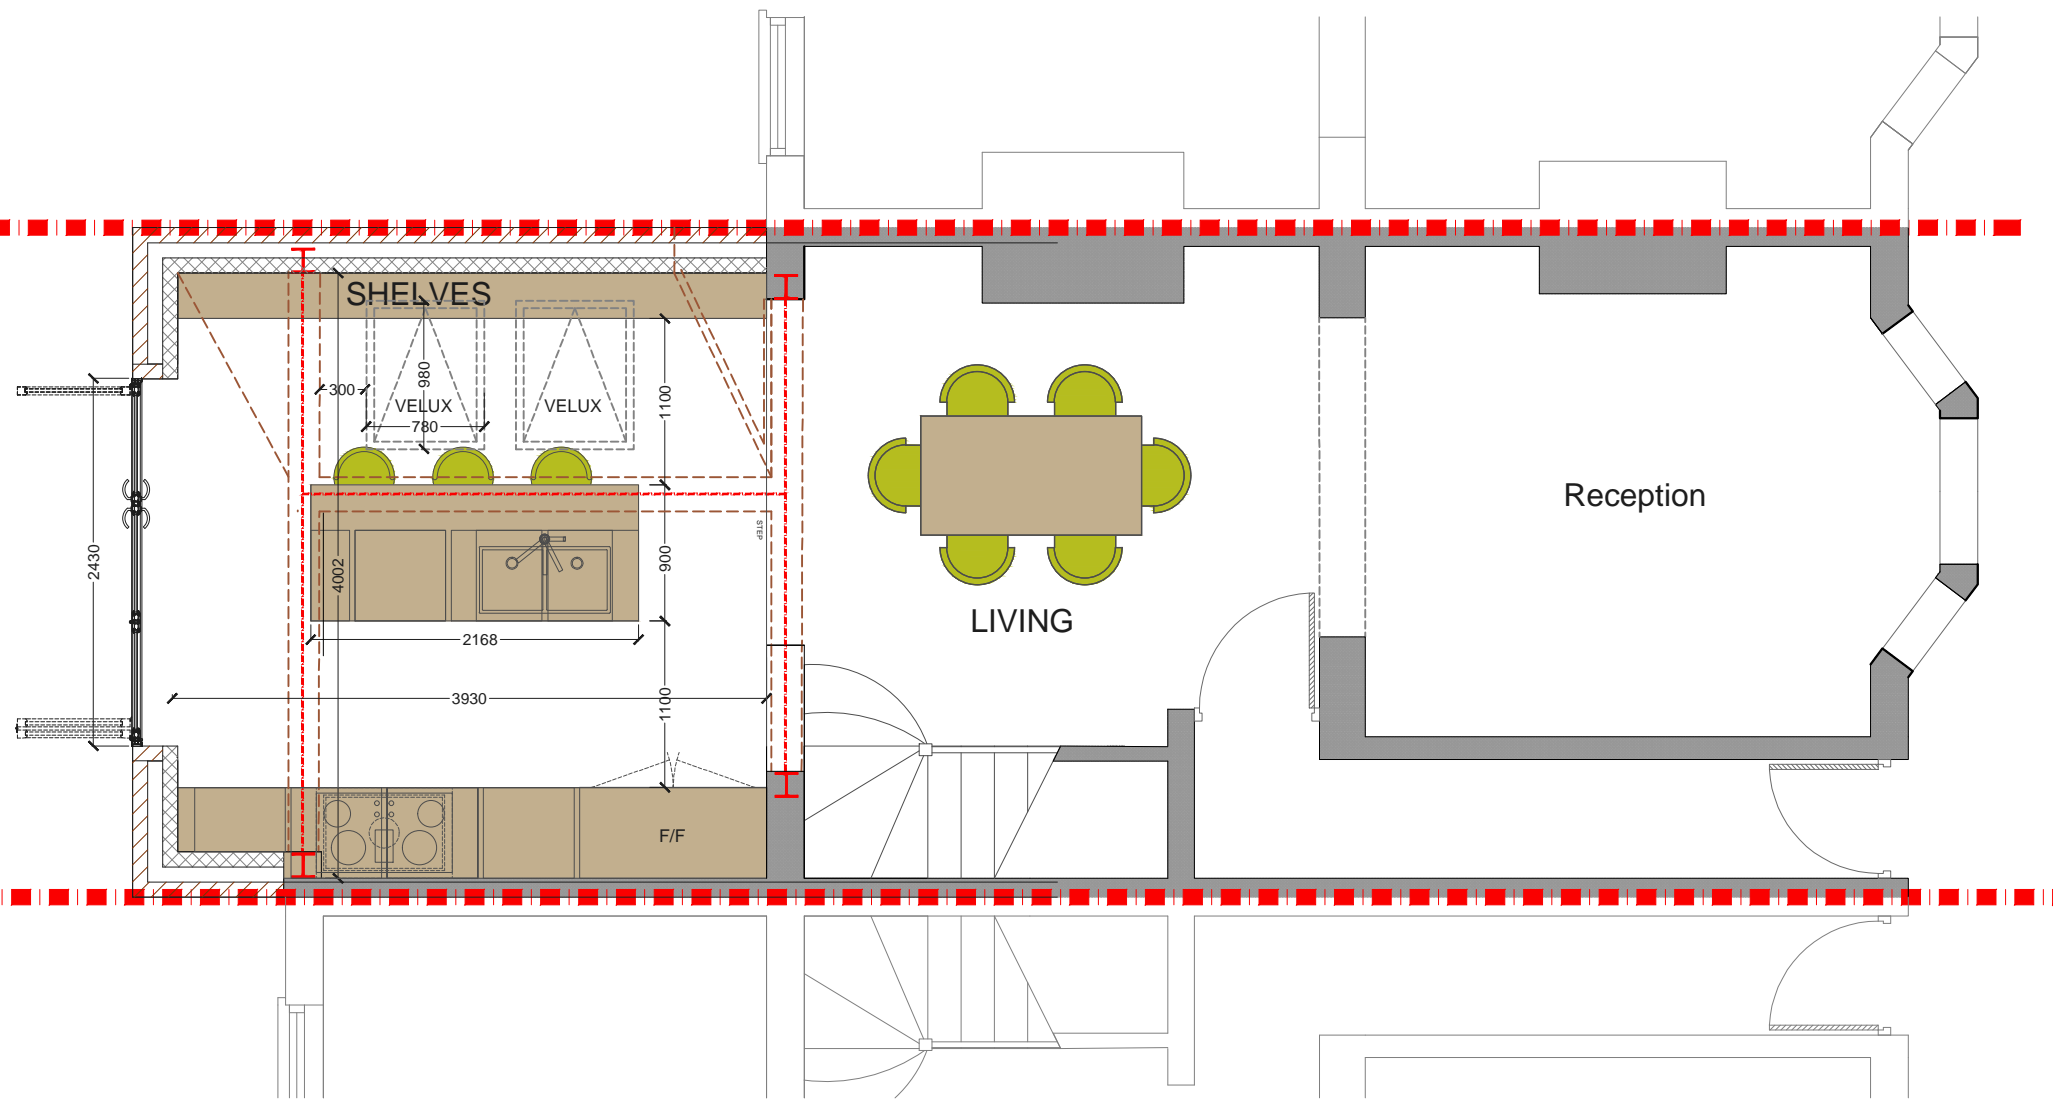

PROPOSED GROUND FLOOR PLAN
 SCALE 1:50

			CLIENT	DH	PROJECT	LANGHAM ROAD N15	SCALE	1:50@A3	DRAWING NO.	REV.
					DRAWING TITLE	PROPOSED GROUND FLOOR PLAN	DATE	DRAWN SD		
REV	DATE	NOTES					<p>Meters @ 1:50@ A3</p>		<p>the kitchen extension company</p> <p>Unit 1F 26-32 Voltaire Road London SW4 6DH</p> <p>Tel: 0207 242 5353 hello@designteamldn.com www.designteamldn.com</p>	

NOTE: all detailed measurements are approximate
 NOTE: all recessed beams assume that the floor thickness is 6 inches. this cannot be confirmed until the opening up work during the build phase

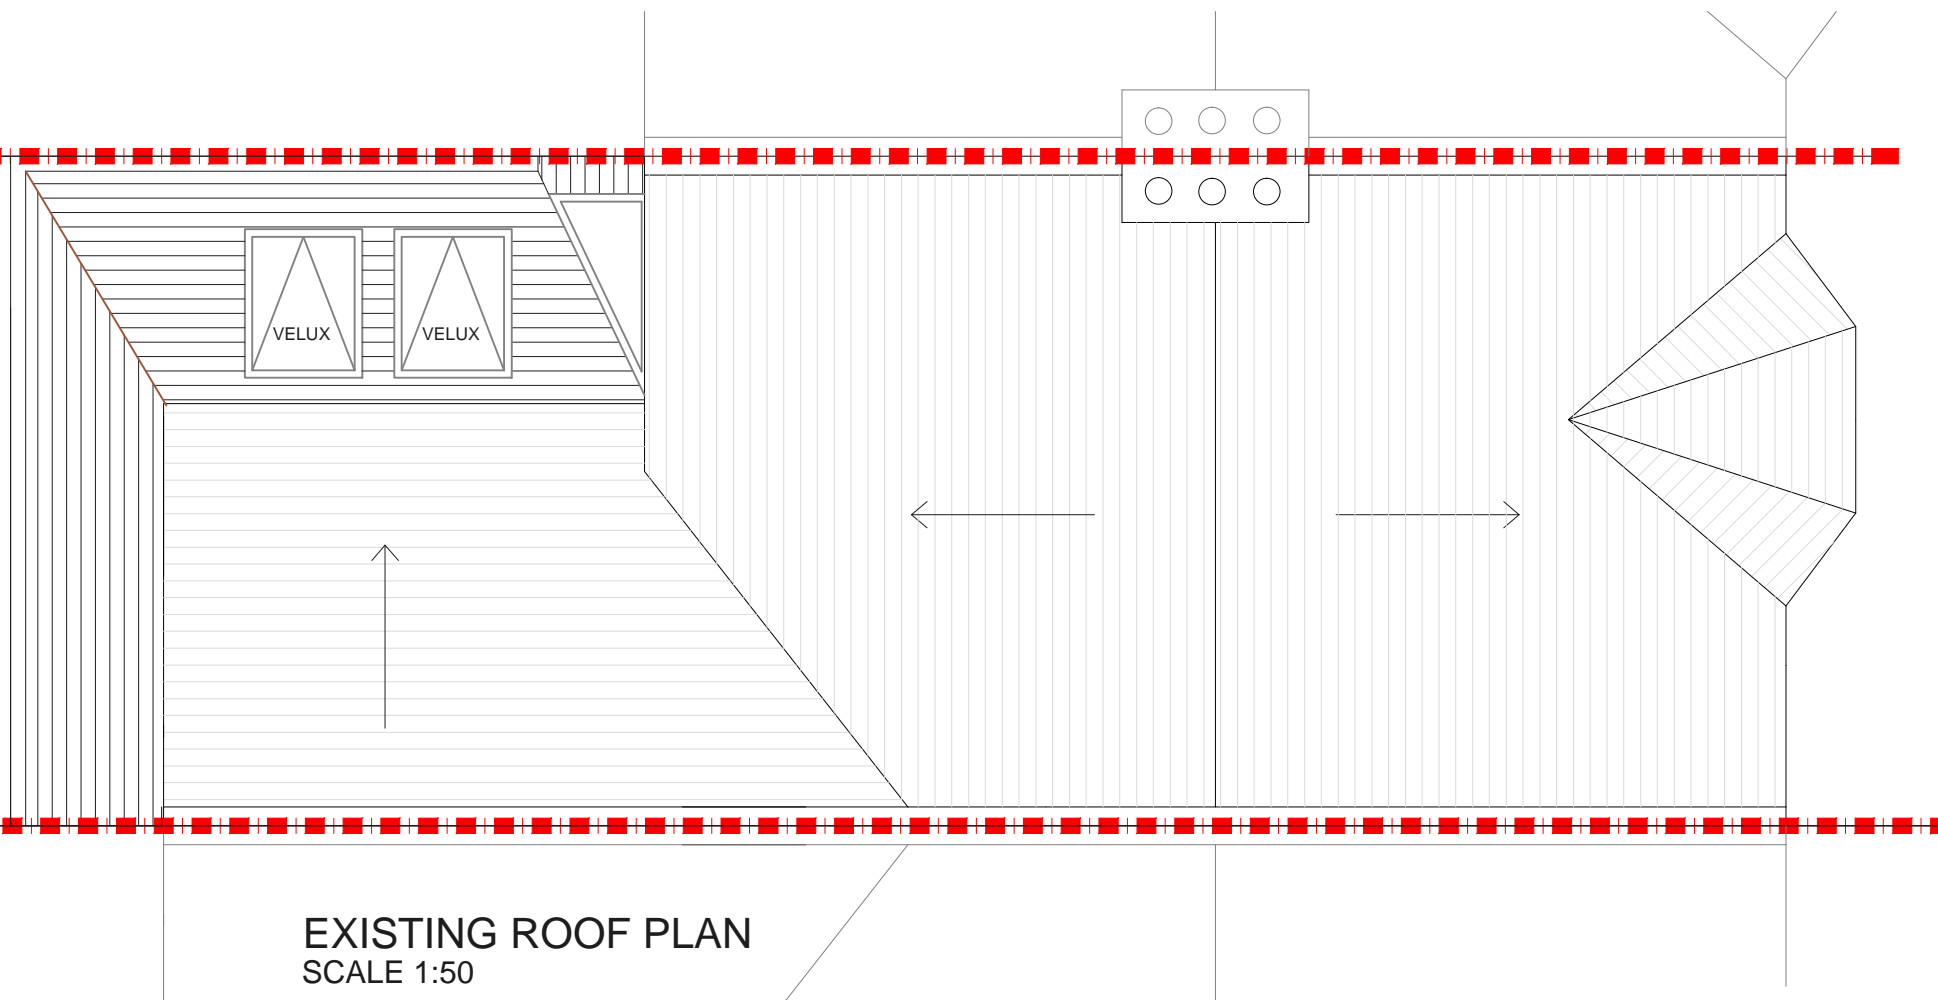

EXISTING ROOF PLAN
 SCALE 1:50

REV	DATE	NOTES

CLIENT	DH
--------	----

PROJECT	LANGHAM ROAD N15
DRAWING TITLE	PROPOSED ROOF PLAN


SCALE	1:50@A3	DRAWING NO.		REV.	
DATE		DRAWN	SD		

0 0.5 1 1.5 2 2.5
 Meters @ 1:50 @ A3

designteam
 the kitchen extension company


Unit 1F
 26-32 Voltaire Road
 London SW4 6DH

Tel: 0207 242 5353
 hello@designteamldn.com
 www.designteamldn.com

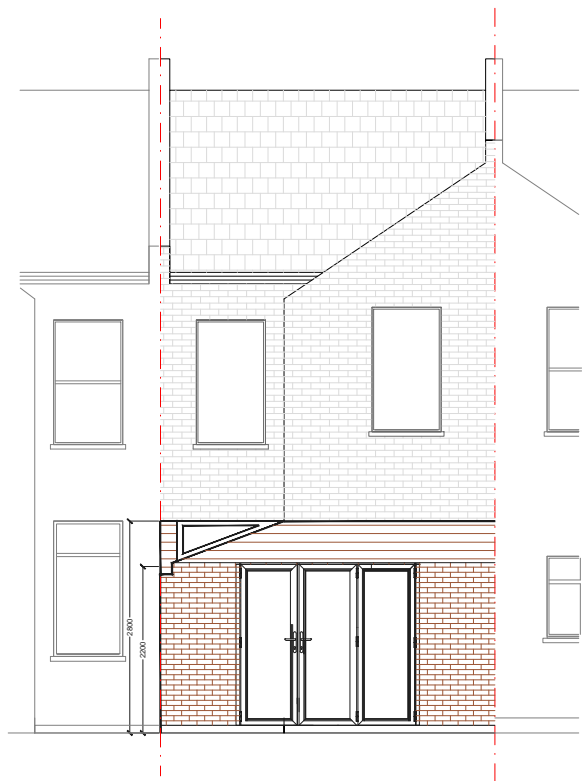


PROPOSED REAR ELEVATION
SCALE 1:100

NOTE: all detailed measurements are approximate
NOTE: all recessed beams assume that the floor thickness is 6 inches, this cannot be confirmed until the opening up work during the build phase

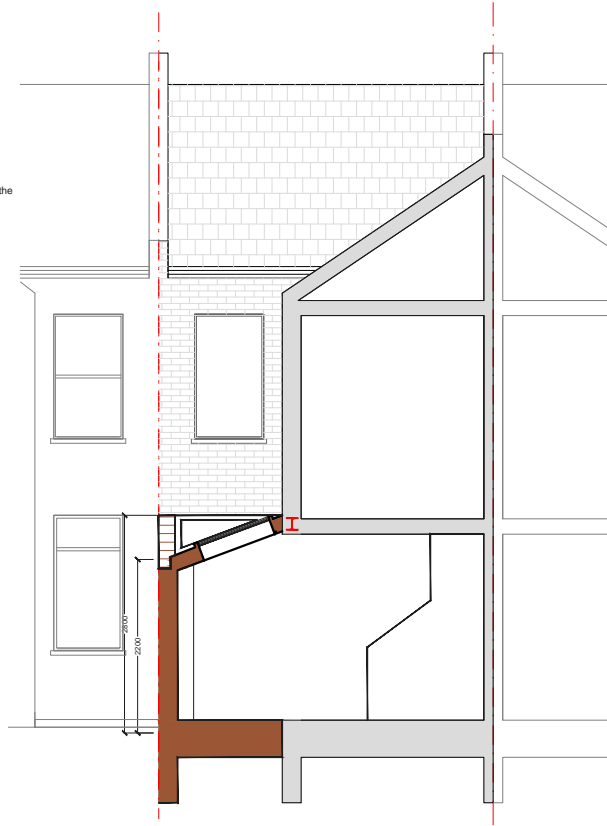

PROPOSED SECTION AA
SCALE 1:100

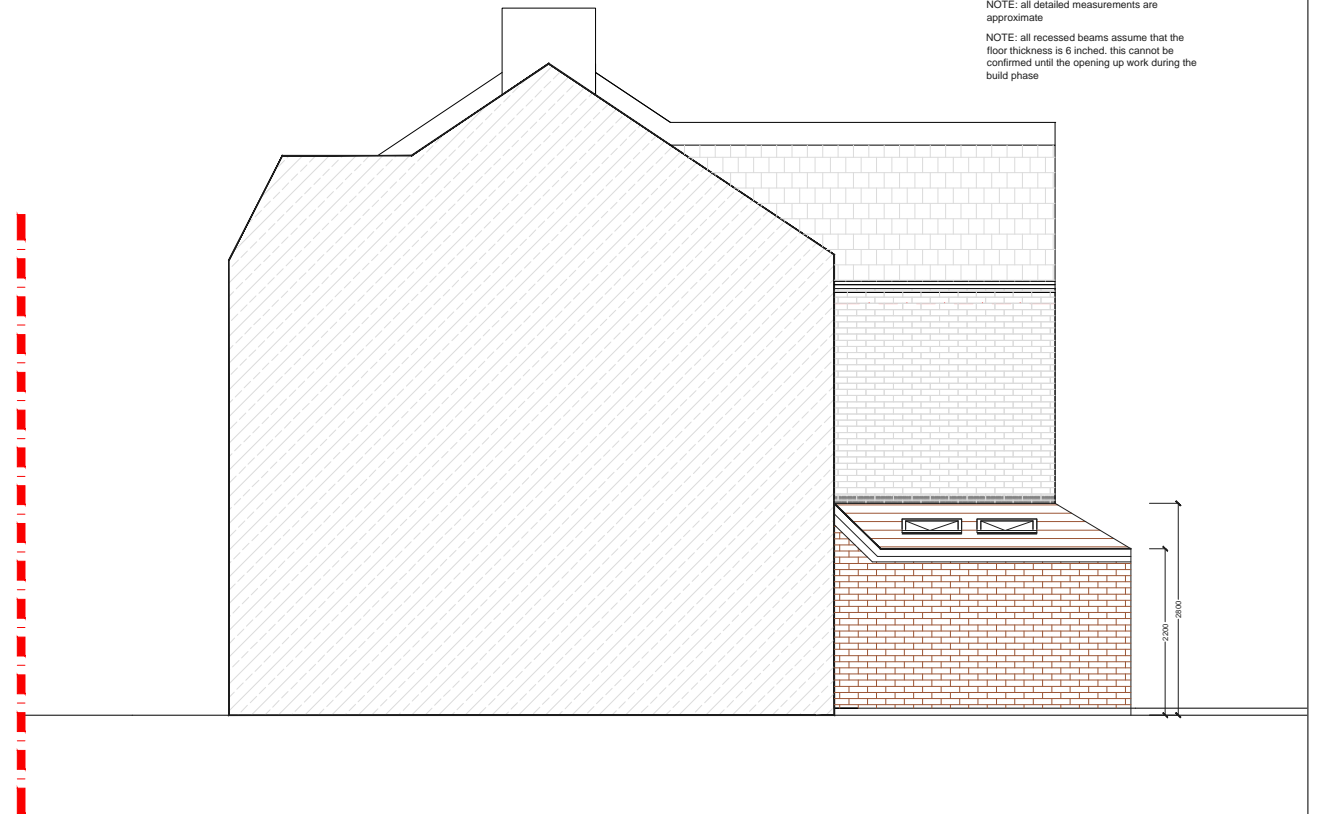

PROPOSED SECTION BB
SCALE 1:100

NOTE: all detailed measurements are approximate
NOTE: all recessed beams assume that the floor thickness is 6 inches, this cannot be confirmed until the opening up work during the build phase

REV	DATE	NOTES

CLIENT	DH
--------	----

PROJECT	LANGHAM ROAD N15
DRAWING TITLE	PROPOSED ELEVATION AND SECTION

SCALE	1:100@A3	DRAWING NO.		REV.	
DATE		DRAWN	SD		

0 1 2 3 4 5
Meters @ 1:100@ A3

designteam
the kitchen extension company

Unit 1F
26-32 Voltaire Road
London SW4 6DH

Tel: 0207 242 5353
hello@designteamldn.com
www.designteamldn.com