



NOTE: all detailed measurements are approximate
 NOTE: all recessed beams assume that the floor thickness is 6 inches. this cannot be confirmed until the opening up work during the build phase

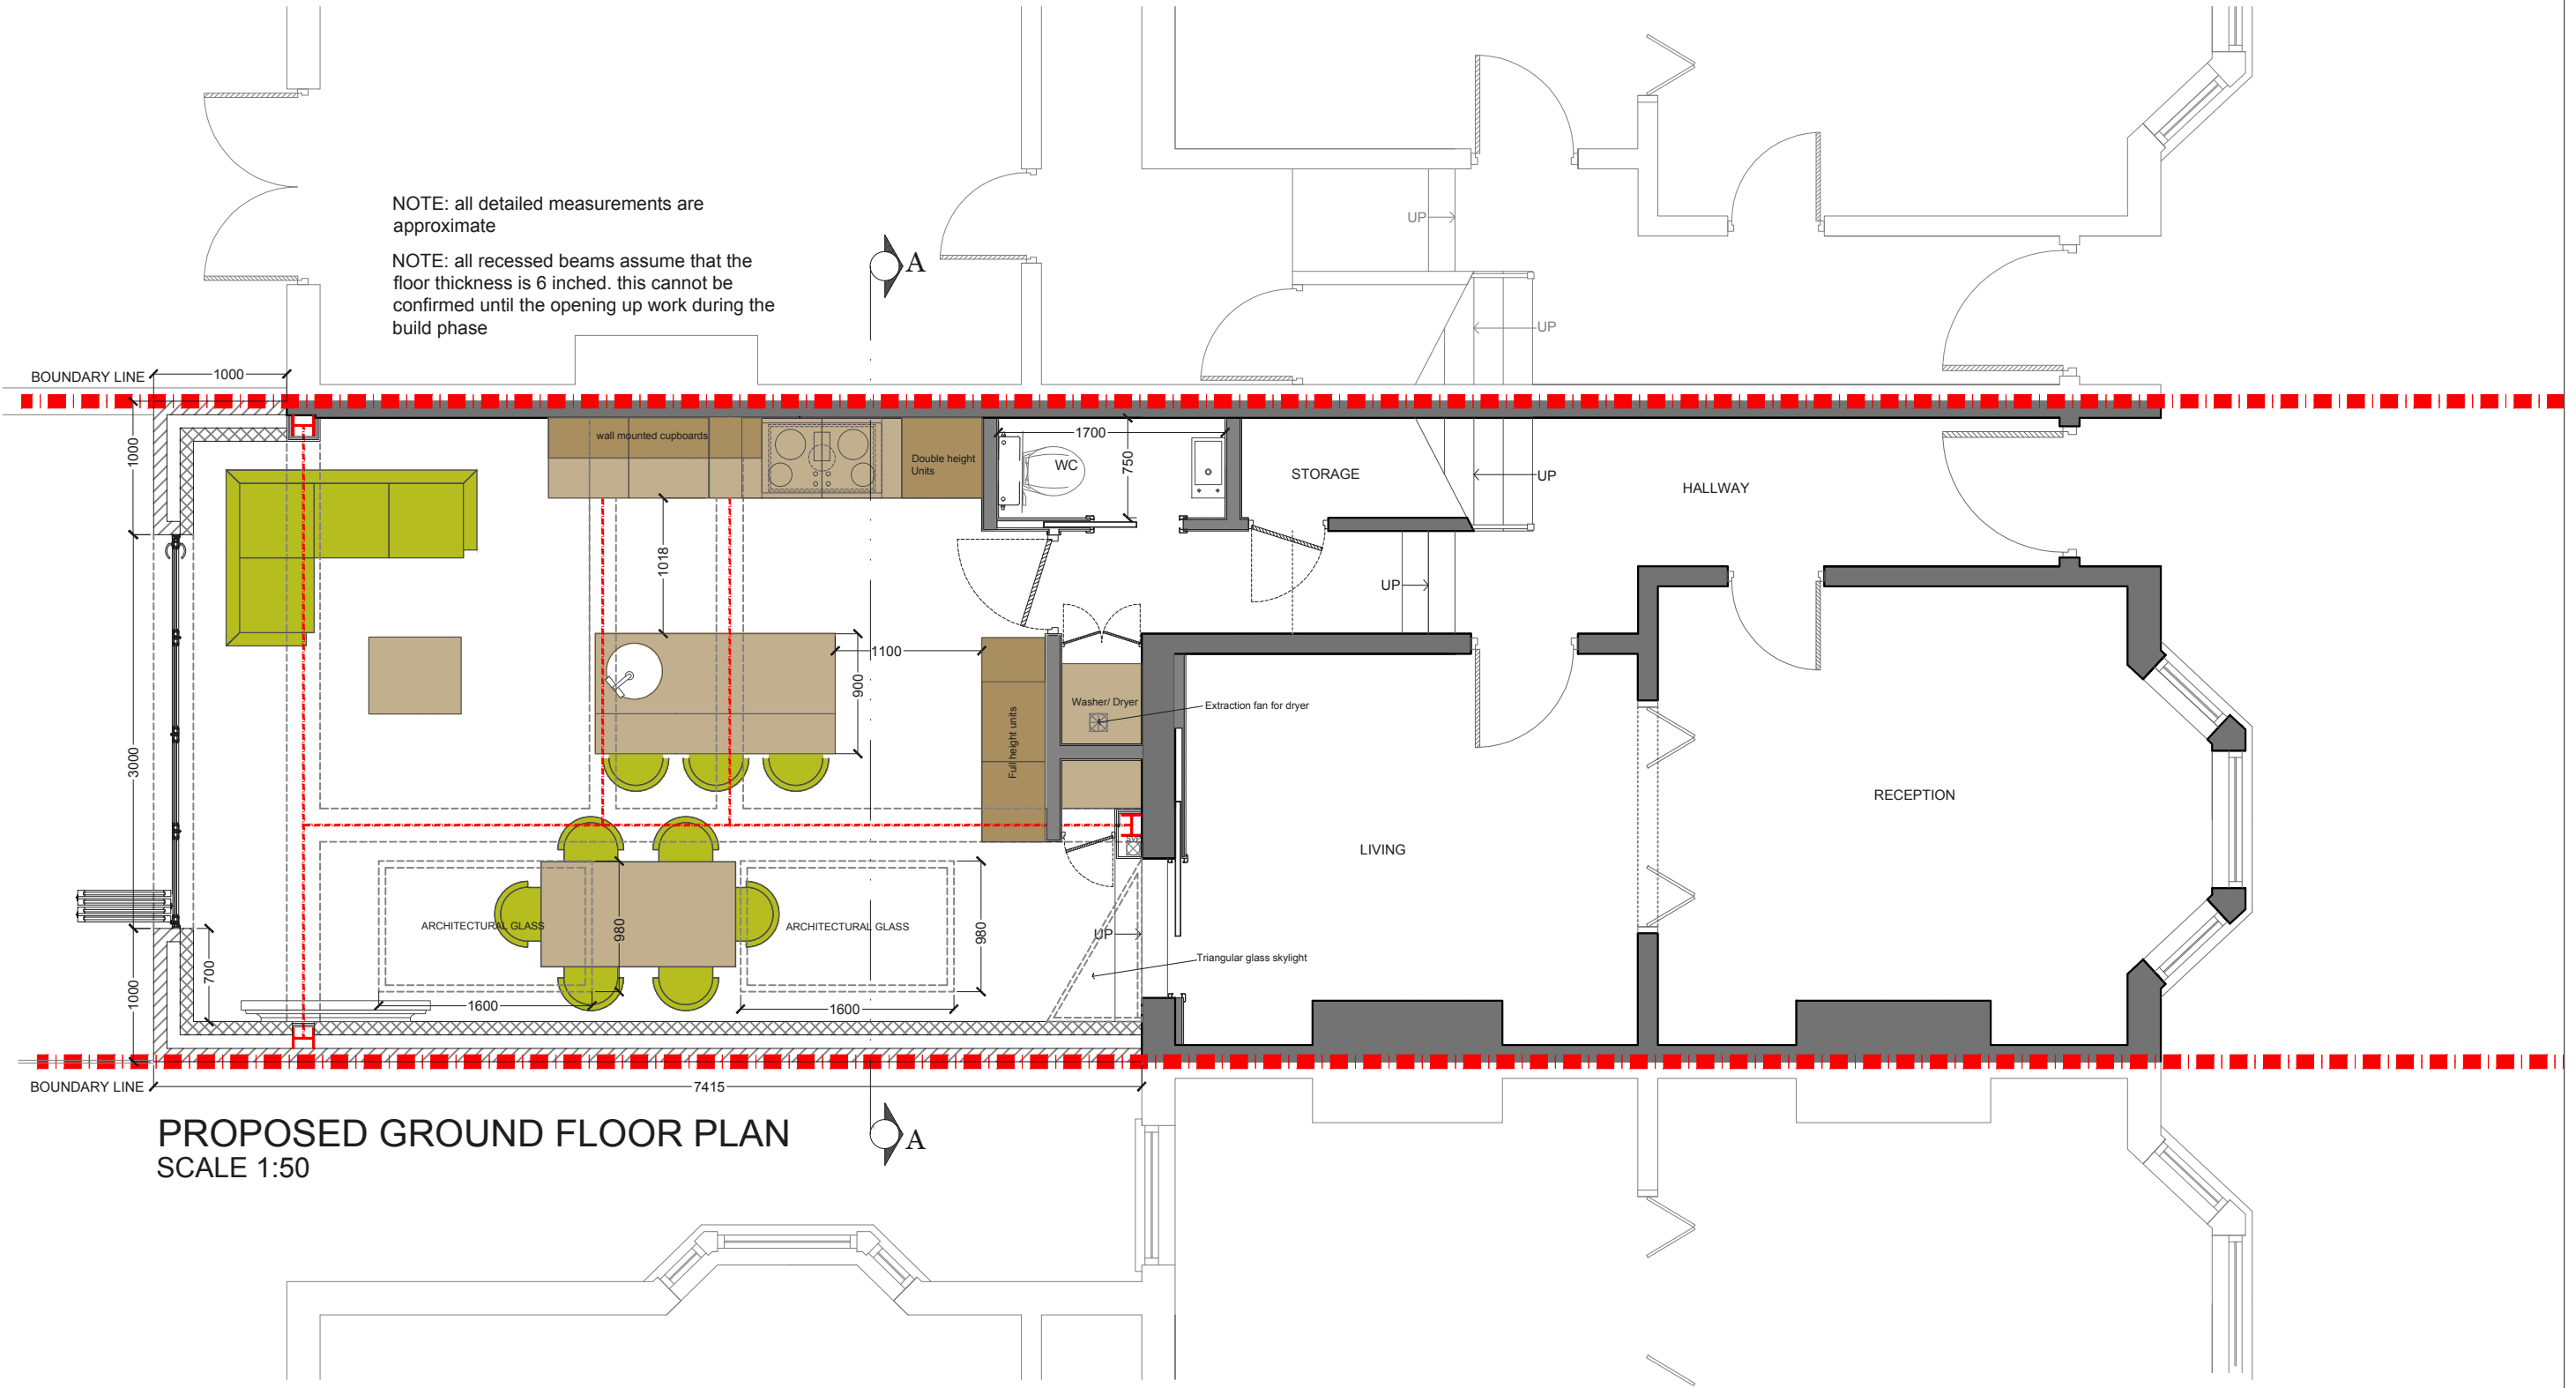


PROPOSED GROUND FLOOR PLAN
 SCALE 1:50

 

REV	DATE	NOTES

CLIENT	CW
PROJECT	LAVERS ROAD N16
DRAWING TITLE	PROPOSED GROUND FLOOR PLAN


SCALE	1:50@A3
DATE	DRAWN SD
DRAWING NO.	P1
REV.	

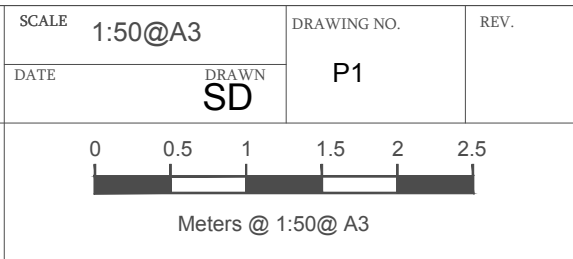

designteam
 the kitchen extension company

Unit 1F
 26-32 Voltaire Road
 London SW4 6DH

Tel: 0207 242 5353
 hello@designteamldn.com
 www.designteamldn.com

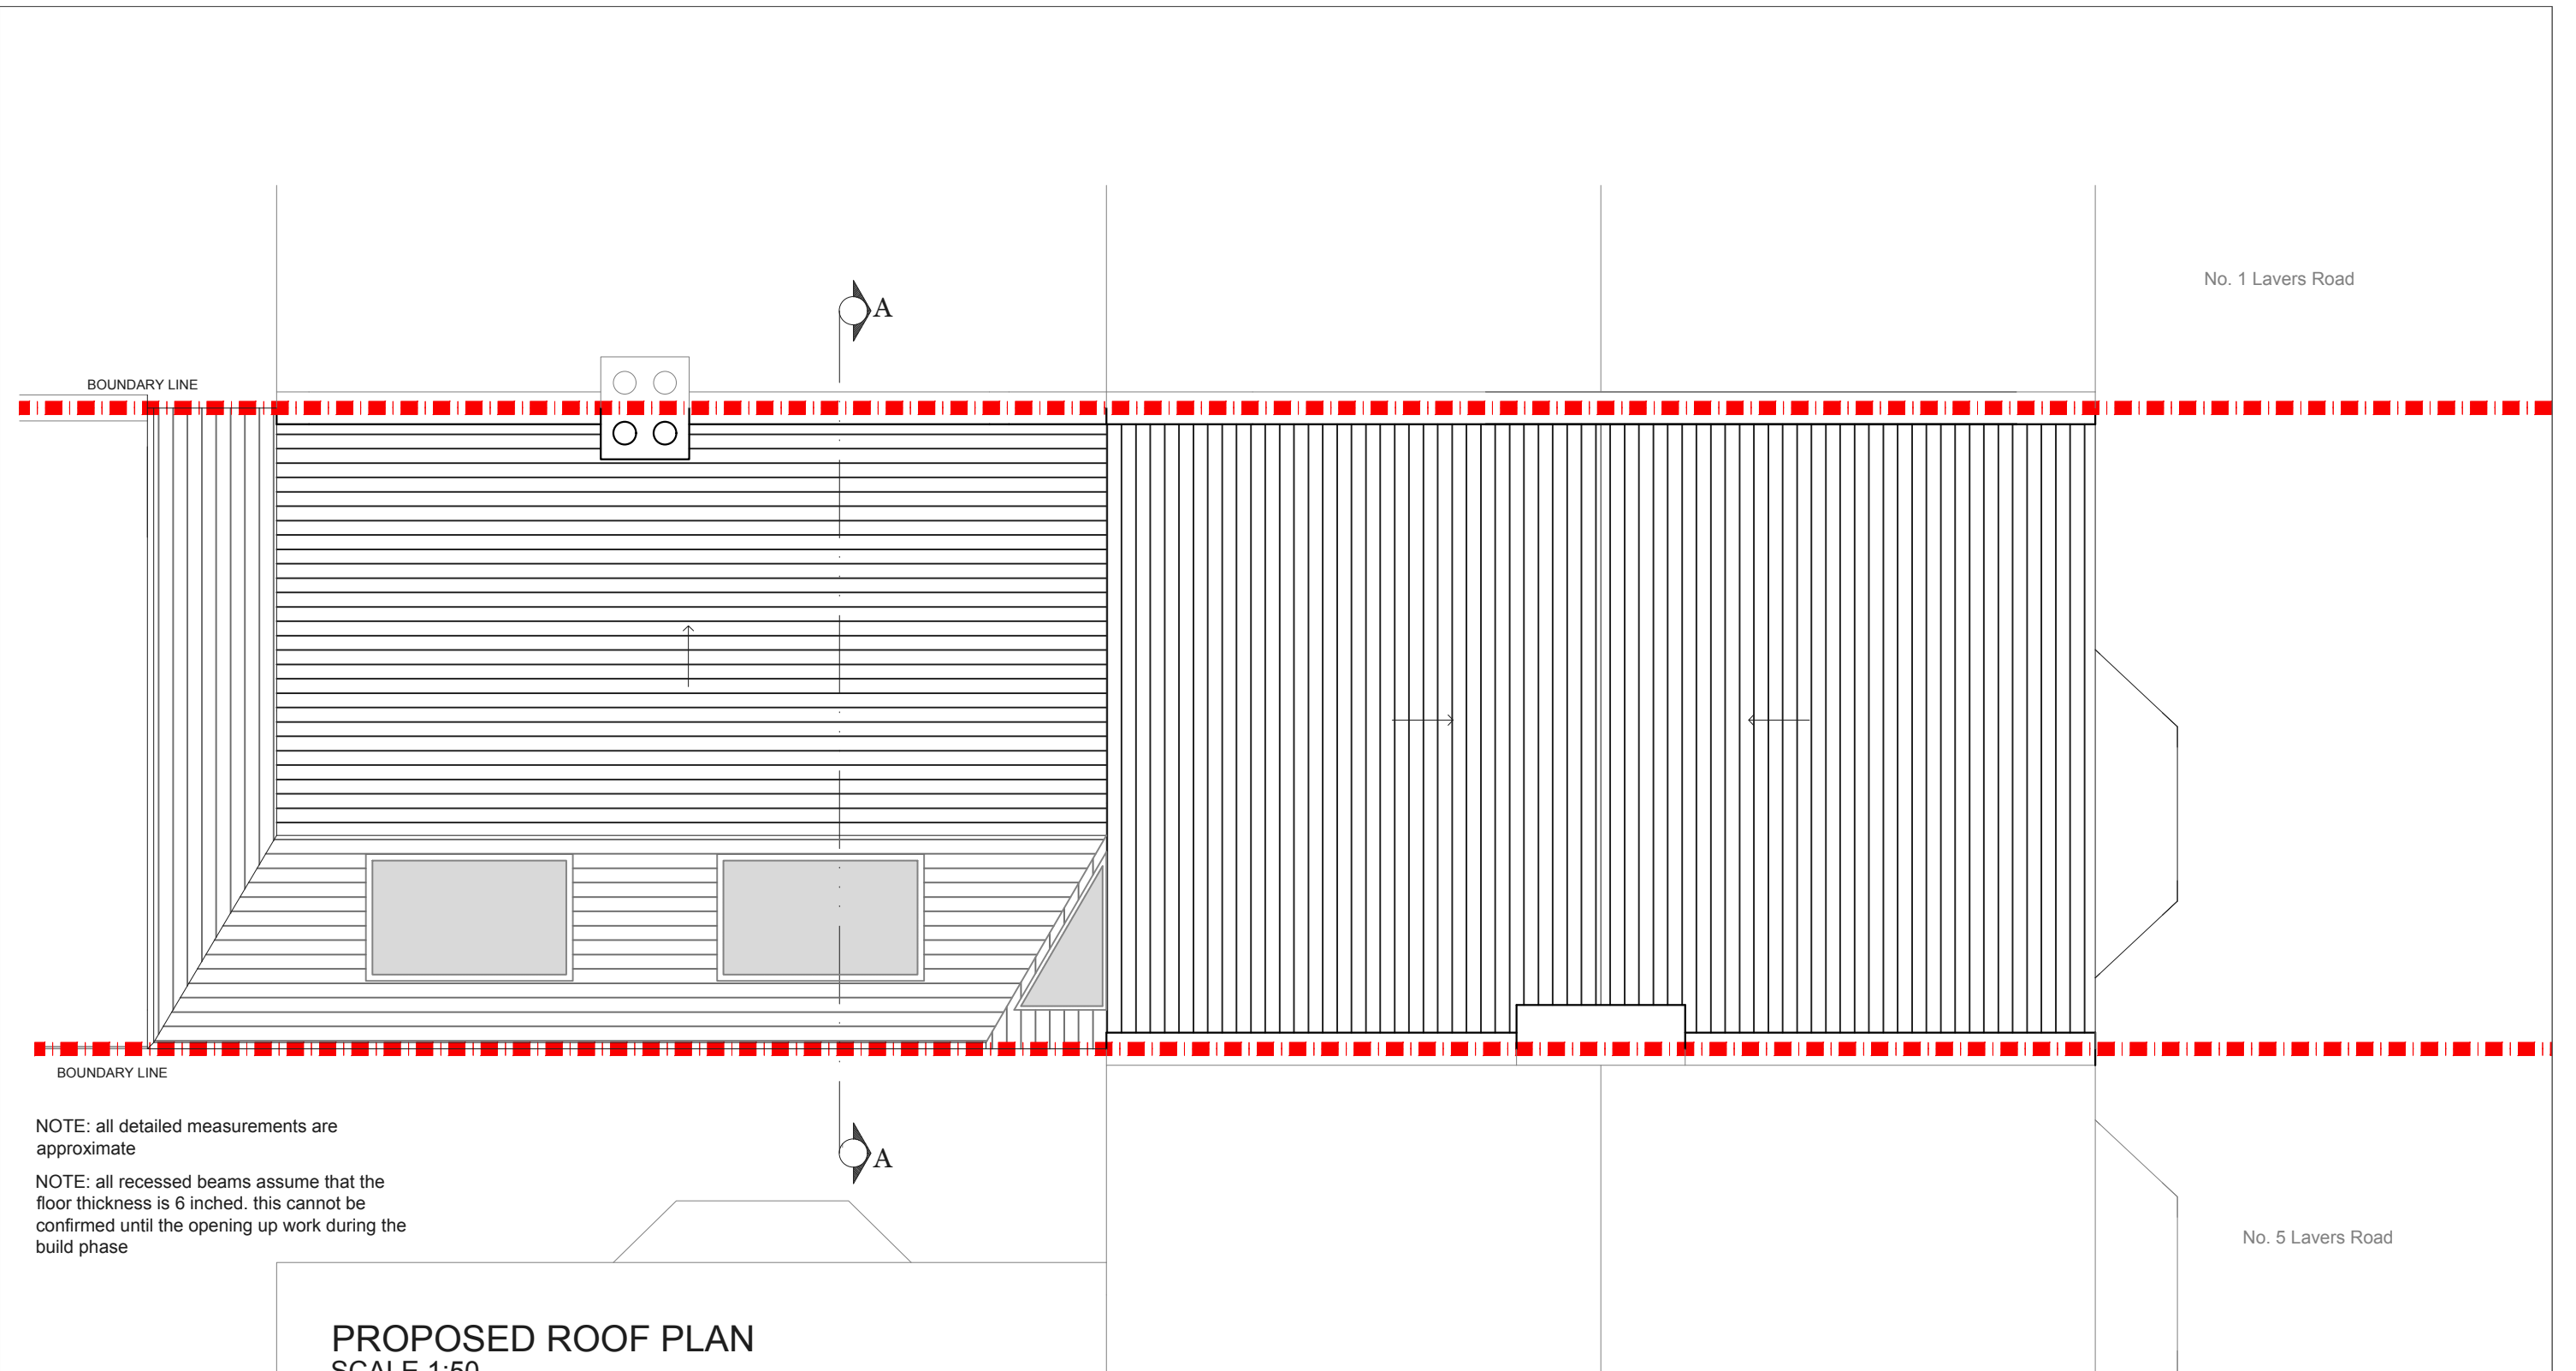

NOTE: all detailed measurements are approximate
 NOTE: all recessed beams assume that the floor thickness is 6 inches. this cannot be confirmed until the opening up work during the build phase

PROPOSED ROOF PLAN
 SCALE 1:50



REV	DATE	NOTES

CLIENT	CW
--------	----

PROJECT	LAVERS ROAD N16
DRAWING TITLE	PROPOSED ROOF PLAN


SCALE	1:50@A3	DRAWING NO.	P2	REV.	
DATE		DRAWN	SD		

0 0.5 1 1.5 2 2.5
 Meters @ 1:50@ A3

designteam
 the kitchen extension company


Unit 1F
 26-32 Voltaire Road
 London SW4 6DH

Tel: 0207 242 5353
 hello@designteamldn.com
 www.designteamldn.com

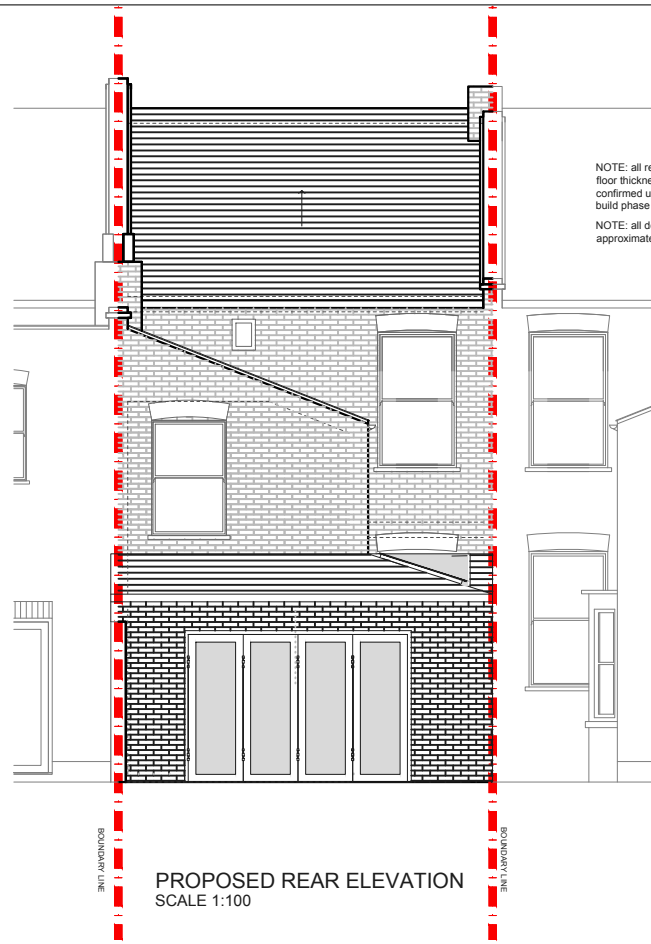


PROPOSED REAR ELEVATION
SCALE 1:100

NOTE: all recessed beams assume that the floor thickness is 6 inches, this cannot be confirmed until the opening up work during the build phase
NOTE: all detailed measurements are approximate

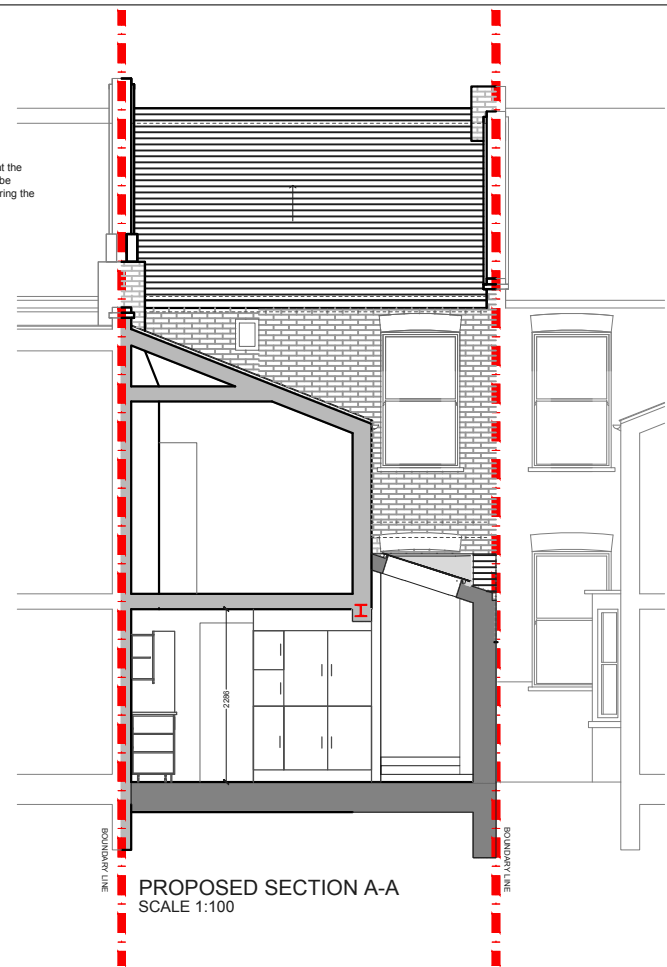

PROPOSED SECTION A-A
SCALE 1:100

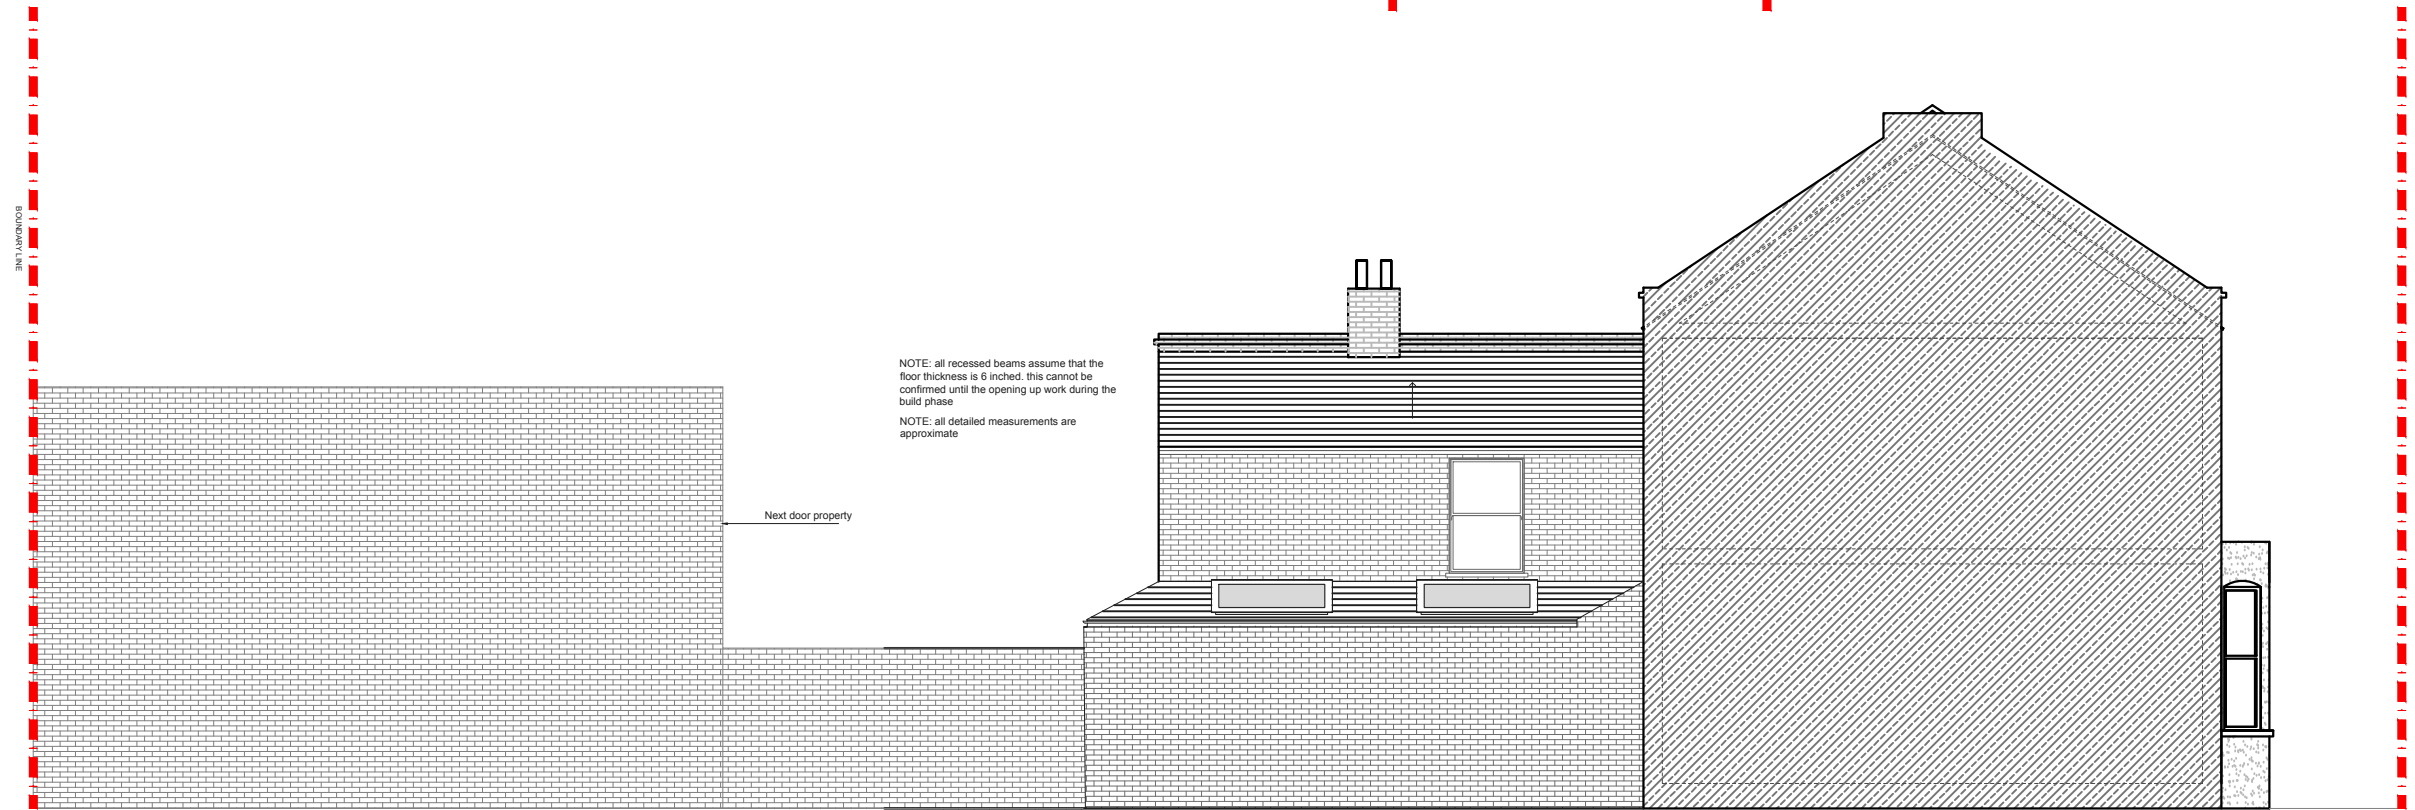

EXISTING SIDE ELEVATION
SCALE 1:100

NOTE: all recessed beams assume that the floor thickness is 6 inches, this cannot be confirmed until the opening up work during the build phase
NOTE: all detailed measurements are approximate

Next door property



			CLIENT	CW	PROJECT	LAVERS ROAD N16	SCALE	1:100@A3	DRAWING NO.	P3	REV.	
					DRAWING TITLE	PROPOSED ELEVATIONS AND SECTION	DATE	DRAWN SD				
REV	DATE	NOTES					<p>Meters @ 1:100@ A3</p>			<p>designteam the kitchen extension company Unit 1F 26-32 Voltaire Road London SW4 6DH Tel: 0207 242 5353 hello@designteamldn.com www.designteamldn.com</p>		