




PROPOSED GROUND FLOOR PLAN
SCALE 1:50




			CLIENT	HB		PROJECT	LINCOLN ROAD HA6		SCALE	1:50@A3	DRAWING NO.	REV.
									DATE	20-11-17	DRAWN	SD
											P - 1	
						DRAWING TITLE	PROPOSED GROUND FLOOR PLAN		<p>Meters @ 1:50@ A3</p>			
REV	DATE	NOTES	<p>designteam the kitchen extension company</p> <p>342 Clapham Road London SW9 9AJ Tel: 0207 242 5353 hello@designteam.co.uk www.designteam.co.uk</p>									

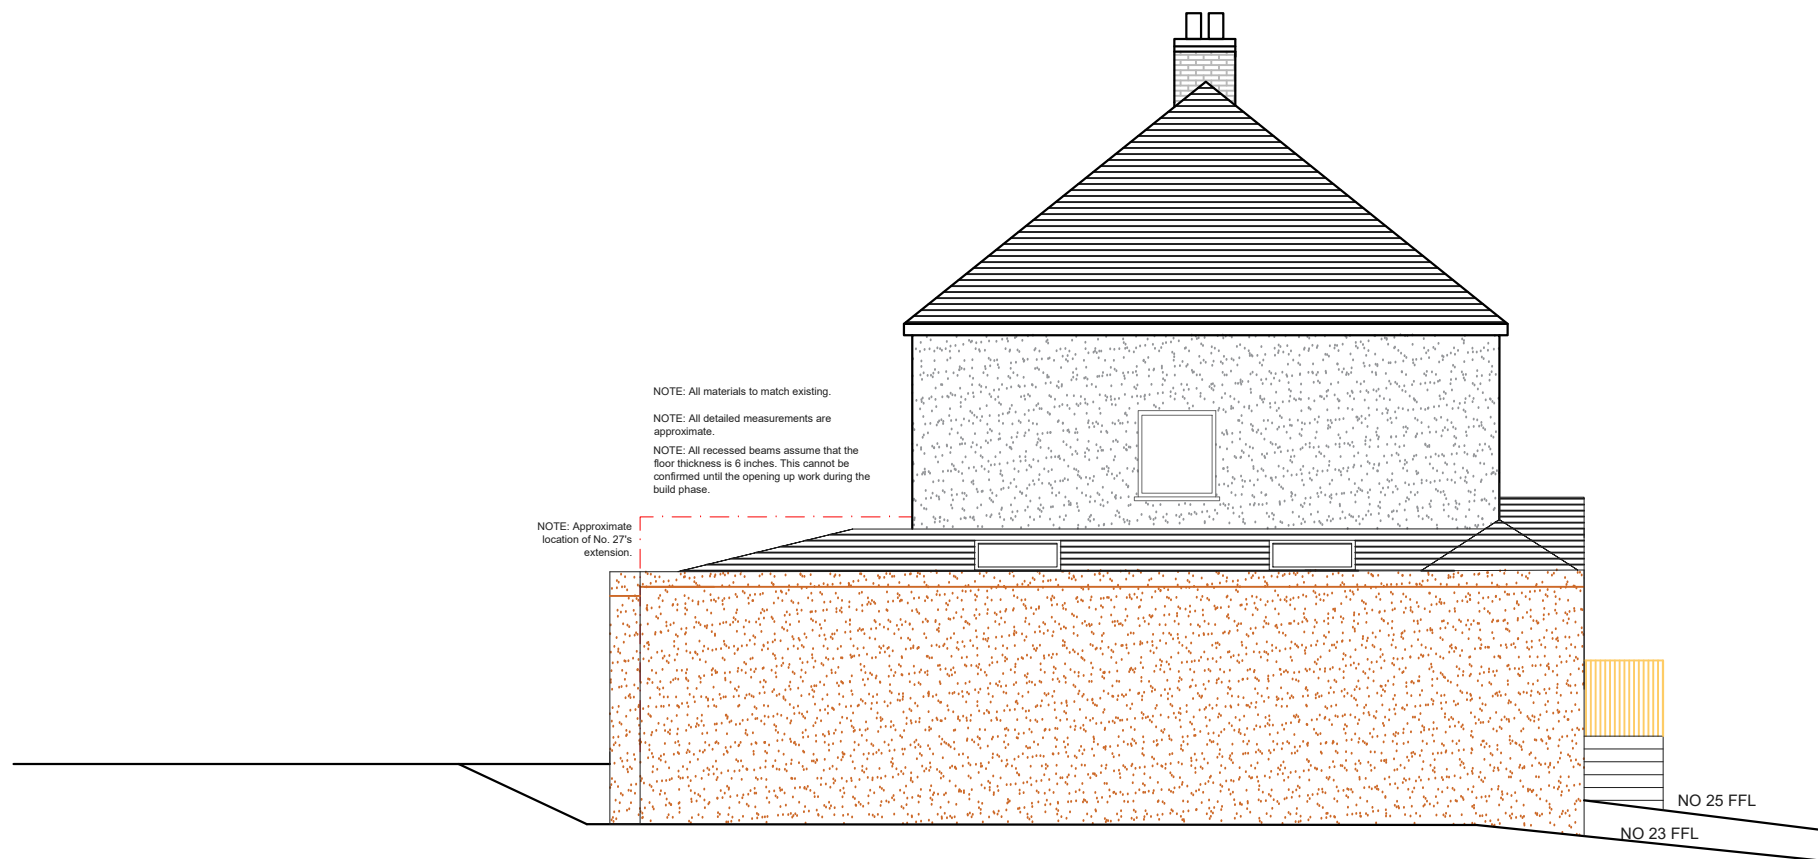

PROPOSED SIDE ELEVATION
SCALE 1:100

NOTE: All materials to match existing.
NOTE: All detailed measurements are approximate.
NOTE: All recessed beams assume that the floor thickness is 6 inches. This cannot be confirmed until the opening up work during the build phase.



NOTE: Approximate location of No. 27's extension.

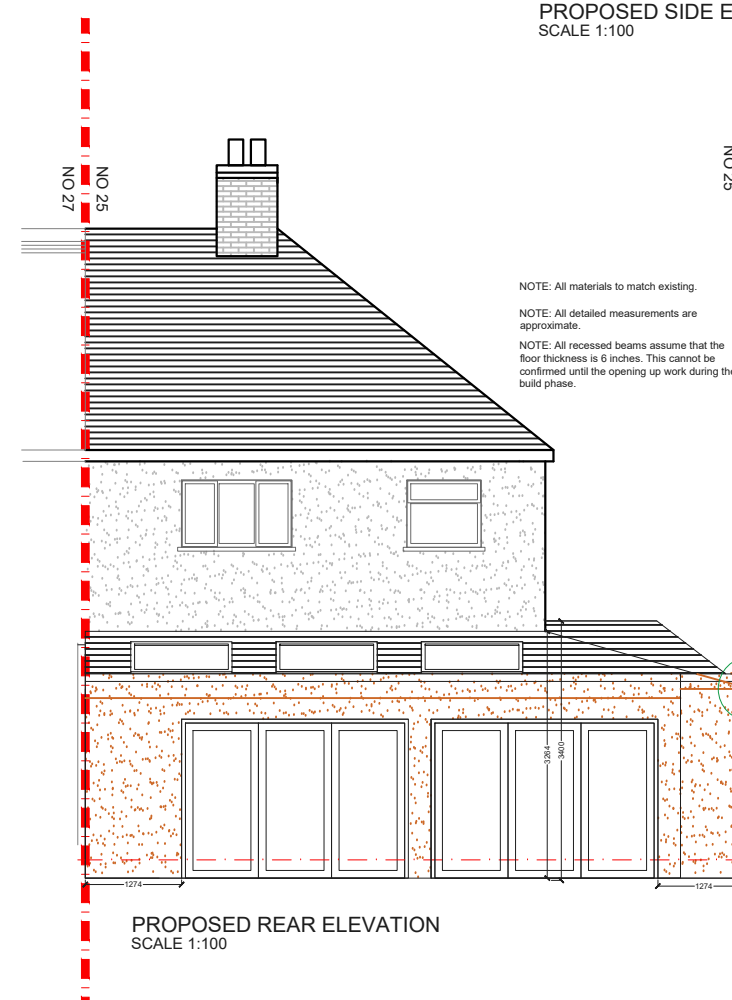

PROPOSED REAR ELEVATION
SCALE 1:100

NOTE: All materials to match existing.
NOTE: All detailed measurements are approximate.
NOTE: All recessed beams assume that the floor thickness is 6 inches. This cannot be confirmed until the opening up work during the build phase.

Note: Boundary wall to have a Parapet wall to hide the gutter.

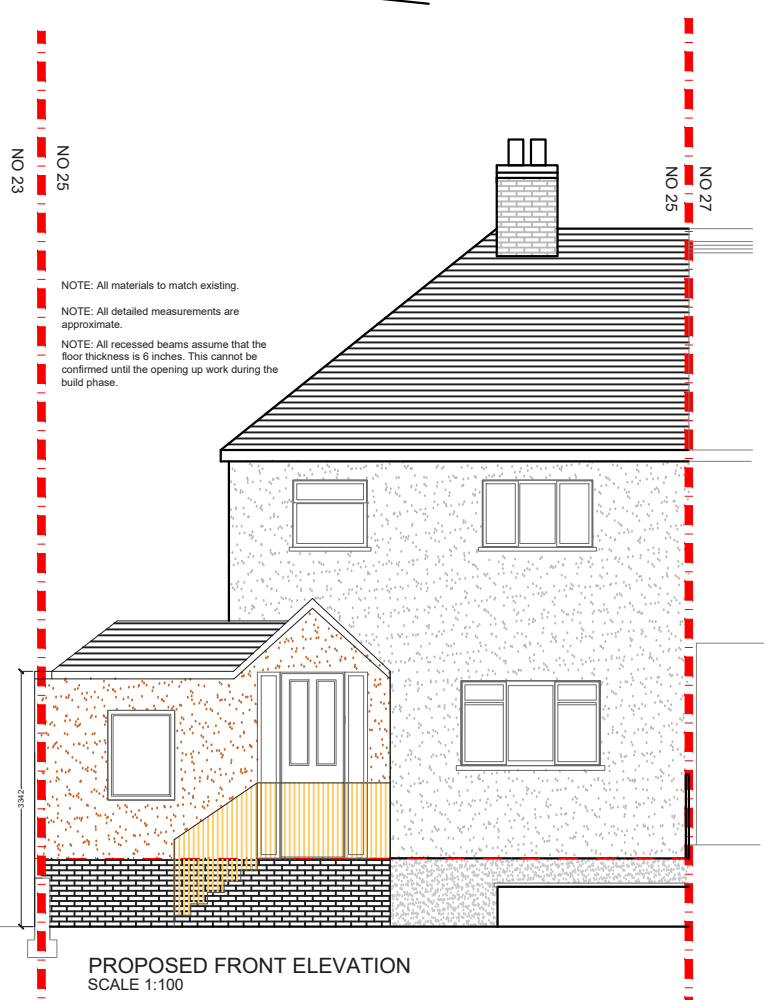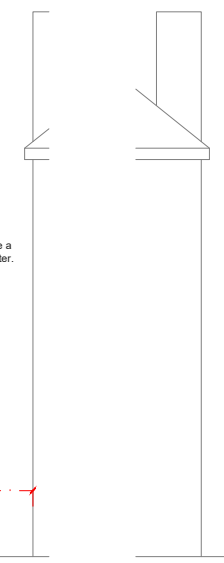

PROPOSED FRONT ELEVATION
SCALE 1:100

NOTE: All materials to match existing.
NOTE: All detailed measurements are approximate.
NOTE: All recessed beams assume that the floor thickness is 6 inches. This cannot be confirmed until the opening up work during the build phase.

REV	DATE	NOTES

CLIENT	HB
--------	----


PROJECT	LINCOLN ROAD HA6
DRAWING TITLE	PROPOSED ELEVATIONS

SCALE	1:100@A3	DRAWING NO.	P - 2	REV.	
DATE	20-11-17	DRAWN	SD		
<p>Meters @ 1:100@ A3</p>					

designteam
the kitchen extension company

342 Clapham Road
London
SW9 9AJ

Tel: 0207 242 5353
hello@designteam.co.uk
www.designteam.co.uk

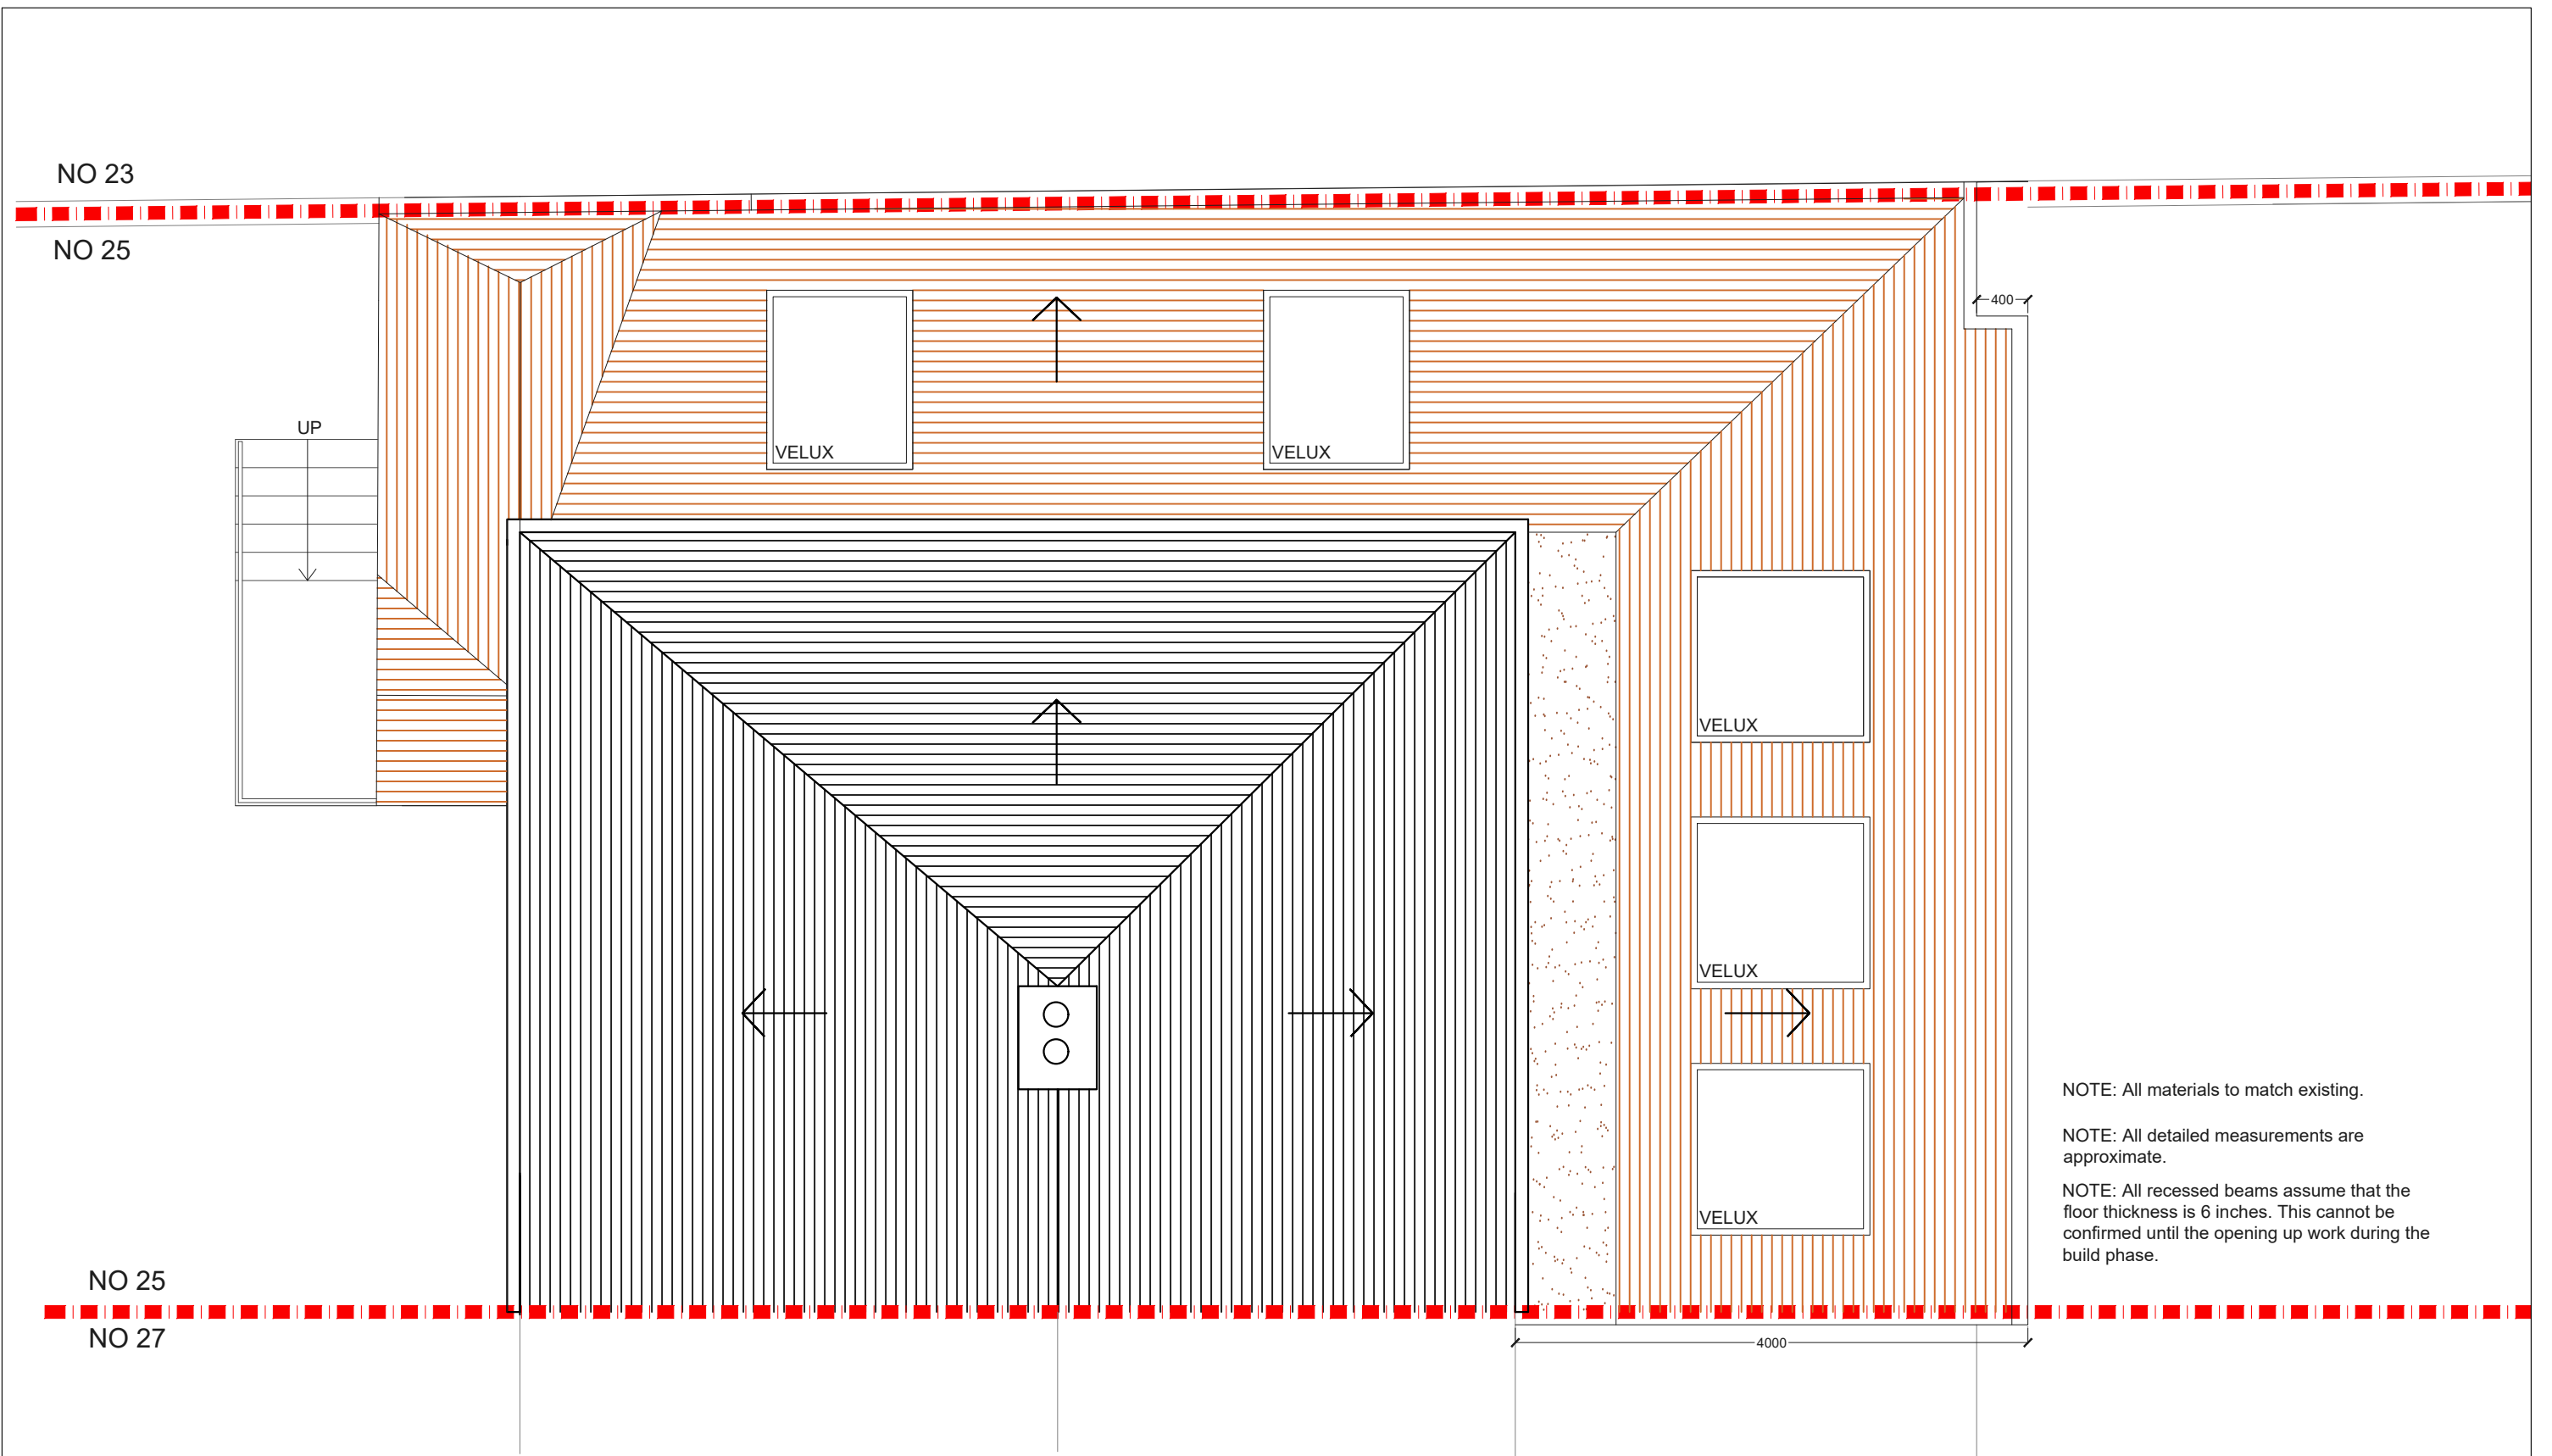

NOTE: All materials to match existing.

NOTE: All detailed measurements are approximate.

NOTE: All recessed beams assume that the floor thickness is 6 inches. This cannot be confirmed until the opening up work during the build phase.



PROPOSED ROOF PLAN
SCALE 1:50

			CLIENT	HB	PROJECT	LINCOLN ROAD HA6	SCALE	1:50@A3	DRAWING NO.	REV.	
							DATE	20-11-17	DRAWN	SD	P - 3
					DRAWING TITLE	PROPOSED ROOF PLAN	<p>Meters @ 1:50@ A3</p>				
REV	DATE	NOTES									

designteam
the kitchen extension company

342 Clapham Road
London
SW9 9AJ
Tel: 0207 242 5353
hello@designteam.co.uk
www.designteam.co.uk