


NOTE: all detailed measurements are approximate

NOTE: all recessed beams assume that the floor thickness is 6 inches. this cannot be confirmed until the opening up work during the build phase


PROPOSED GROUND FLOOR PLAN
SCALE 1:50




| | | | | | | | |
|-------------------------------|------|-------|--------------------------|--|---------|---|------|
| CLIENT | | | PROJECT | | SCALE | DRAWING NO. | REV. |
| LE | | | MANVILLE ROAD SW17 | | 1:50@A3 | 01 | B |
| DRAWING TITLE | | | DATE | | DRAWN | | |
| PROPOSED GROUND FLOOR PLAN | | | | | SD | | |
| REV | DATE | NOTES | <p>Meters @ 1:50@ A3</p> | | | <p>the kitchen extension company</p> <p>342 Clapham Road London SW9 9AJ</p> <p>Tel: 0207 242 5353 hello@designteam.co.uk www.designteam.co.uk</p> | |

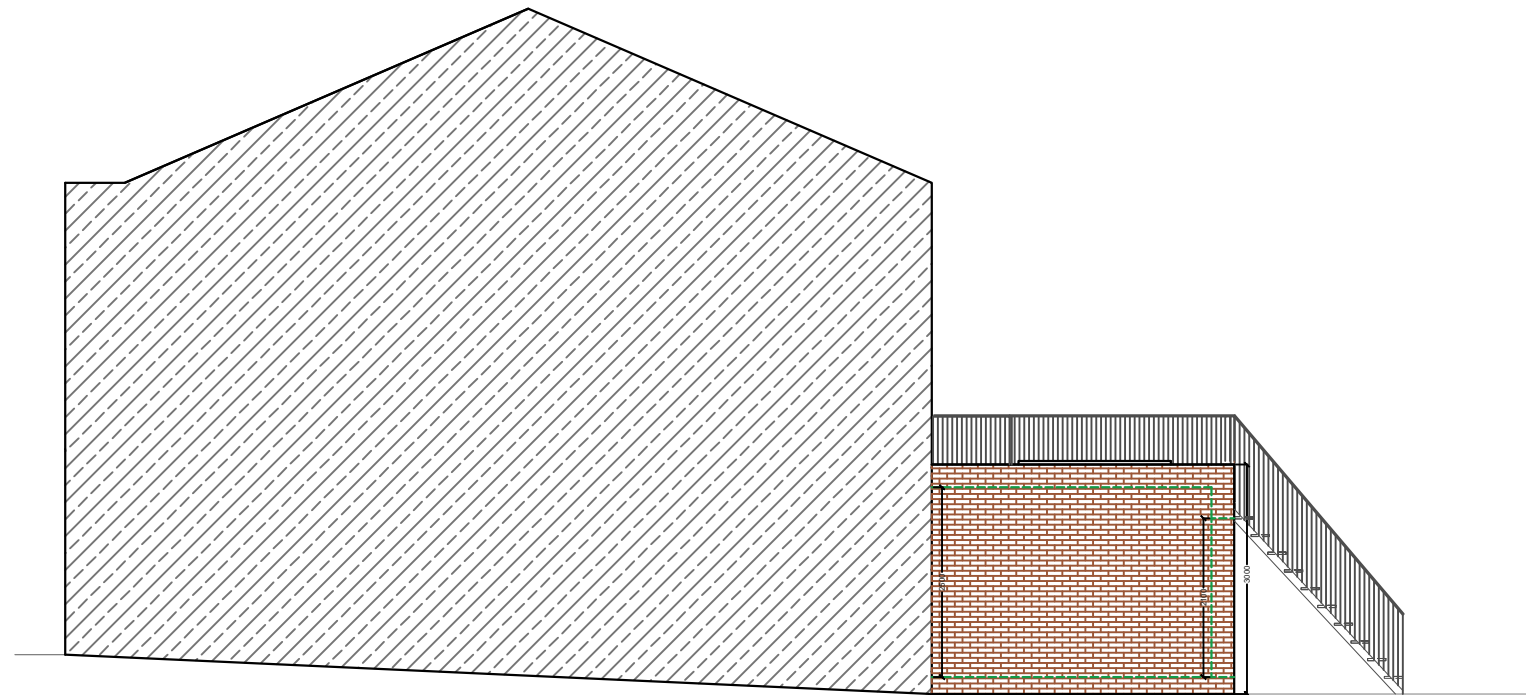

PROPOSED SIDE ELEVATION
SCALE 1:100

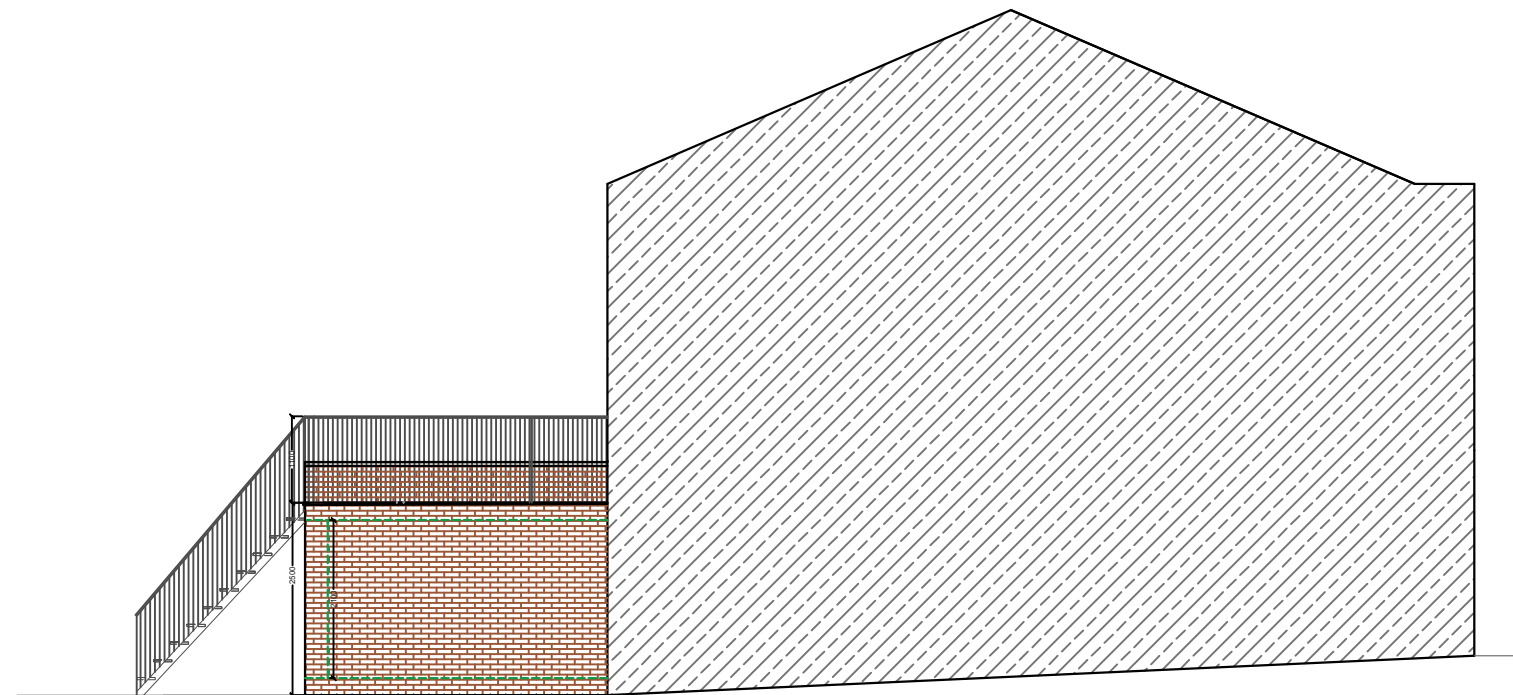

PROPOSED SIDE ELEVATION
SCALE 1:100

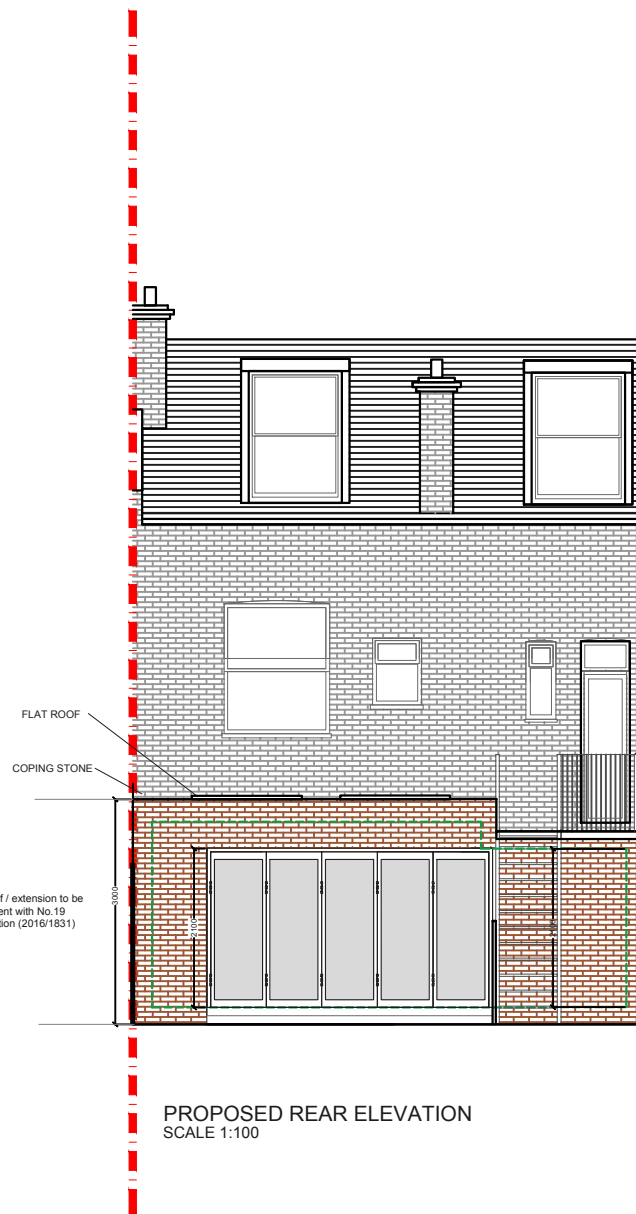

PROPOSED REAR ELEVATION
SCALE 1:100

| REV | DATE | NOTES |
|-----|------|-------|
| | | |
| | | |
| | | |

| | |
|---------------|---------------------|
| CLIENT | LE |
| DRAWING TITLE | PROPOSED ELEVATIONS |

| | |
|-------------|--------------------|
| PROJECT | MANVILLE ROAD SW17 |
| SCALE | 1:100@A3 |
| DATE | DRAWN SD |
| DRAWING NO. | 03 |
| REV. | B |

0 1 2 3 4 5
Meters @ 1:100@ A3

designteam
the kitchen extension company
342 Clapham Road London SW9 9AJ
Tel: 0207 242 5353
hello@designteam.co.uk
www.designteam.co.uk