

NOTE: ALL DETAILED MEASUREMENTS ARE APPROXIMATE

ALL RECESSED BEAMS ASSUME THAT THE FLOOR THICKNESS IS SIX INCHES. THIS CANNOT BE CONFIRMED UNTIL THE BUILD PHASE

REV	DATE	NOTES

CLIENT	AF & AC
--------	---------

PROJECT	MARTELL ROAD SE21
DRAWING TITLE	PROPOSED GROUND FLOOR PLAN


SCALE	1:100@A3	DRAWING NO.		REV.	
DATE		DRAWN			

0 1 2 3 4 5
Meters @ 1:100@ A3

designteam
the kitchen extension company

Unit 1F
26-32 Voltaire Road
London SW4 6DH

Tel: 0207 242 5353
hello@designteamldn.com
www.designteamldn.com

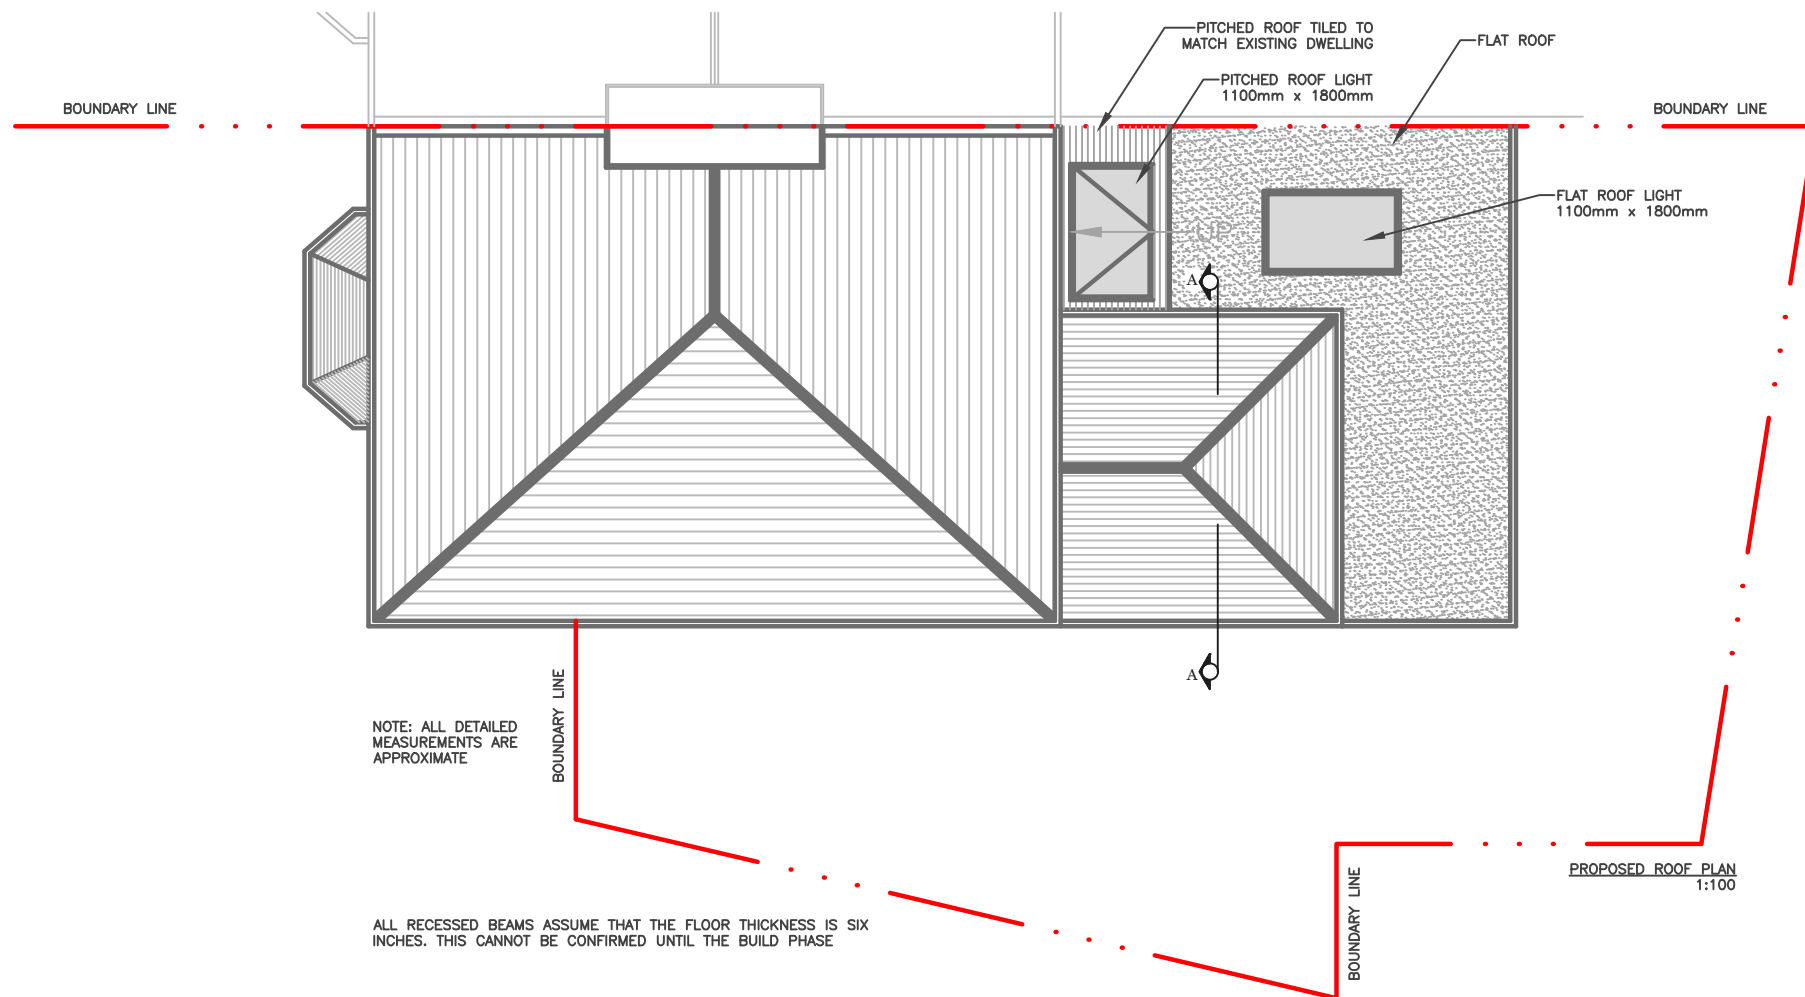

NOTE: ALL DETAILED MEASUREMENTS ARE APPROXIMATE

ALL RECESSED BEAMS ASSUME THAT THE FLOOR THICKNESS IS SIX INCHES. THIS CANNOT BE CONFIRMED UNTIL THE BUILD PHASE

REV	DATE	NOTES

CLIENT	AF & AC
PROJECT	MARTELL ROAD SE21
DRAWING TITLE	PROPOSED ROOF PLAN

SCALE	1:100@A3
DATE	DRAWN

DRAWING NO.	REV.
<p>Meters @ 1:100@ A3</p>	

designteam
the kitchen extension company

Unit 1F
26-32 Voltaire Road
London SW4 6DH

Tel: 0207 242 5353
hello@designteamldn.com
www.designteamldn.com




NOTE: ALL DETAILED MEASUREMENTS ARE APPROXIMATE

NEW EXTERNAL ACCESS STEPS UP IN 255mm GOING, 155mm RISER

PROPOSED SIDE ELEVATION 1:100

ALL RECESSED BEAMS ASSUME THAT THE FLOOR THICKNESS IS SIX INCHES. THIS CANNOT BE CONFIRMED UNTIL THE BUILD PHASE

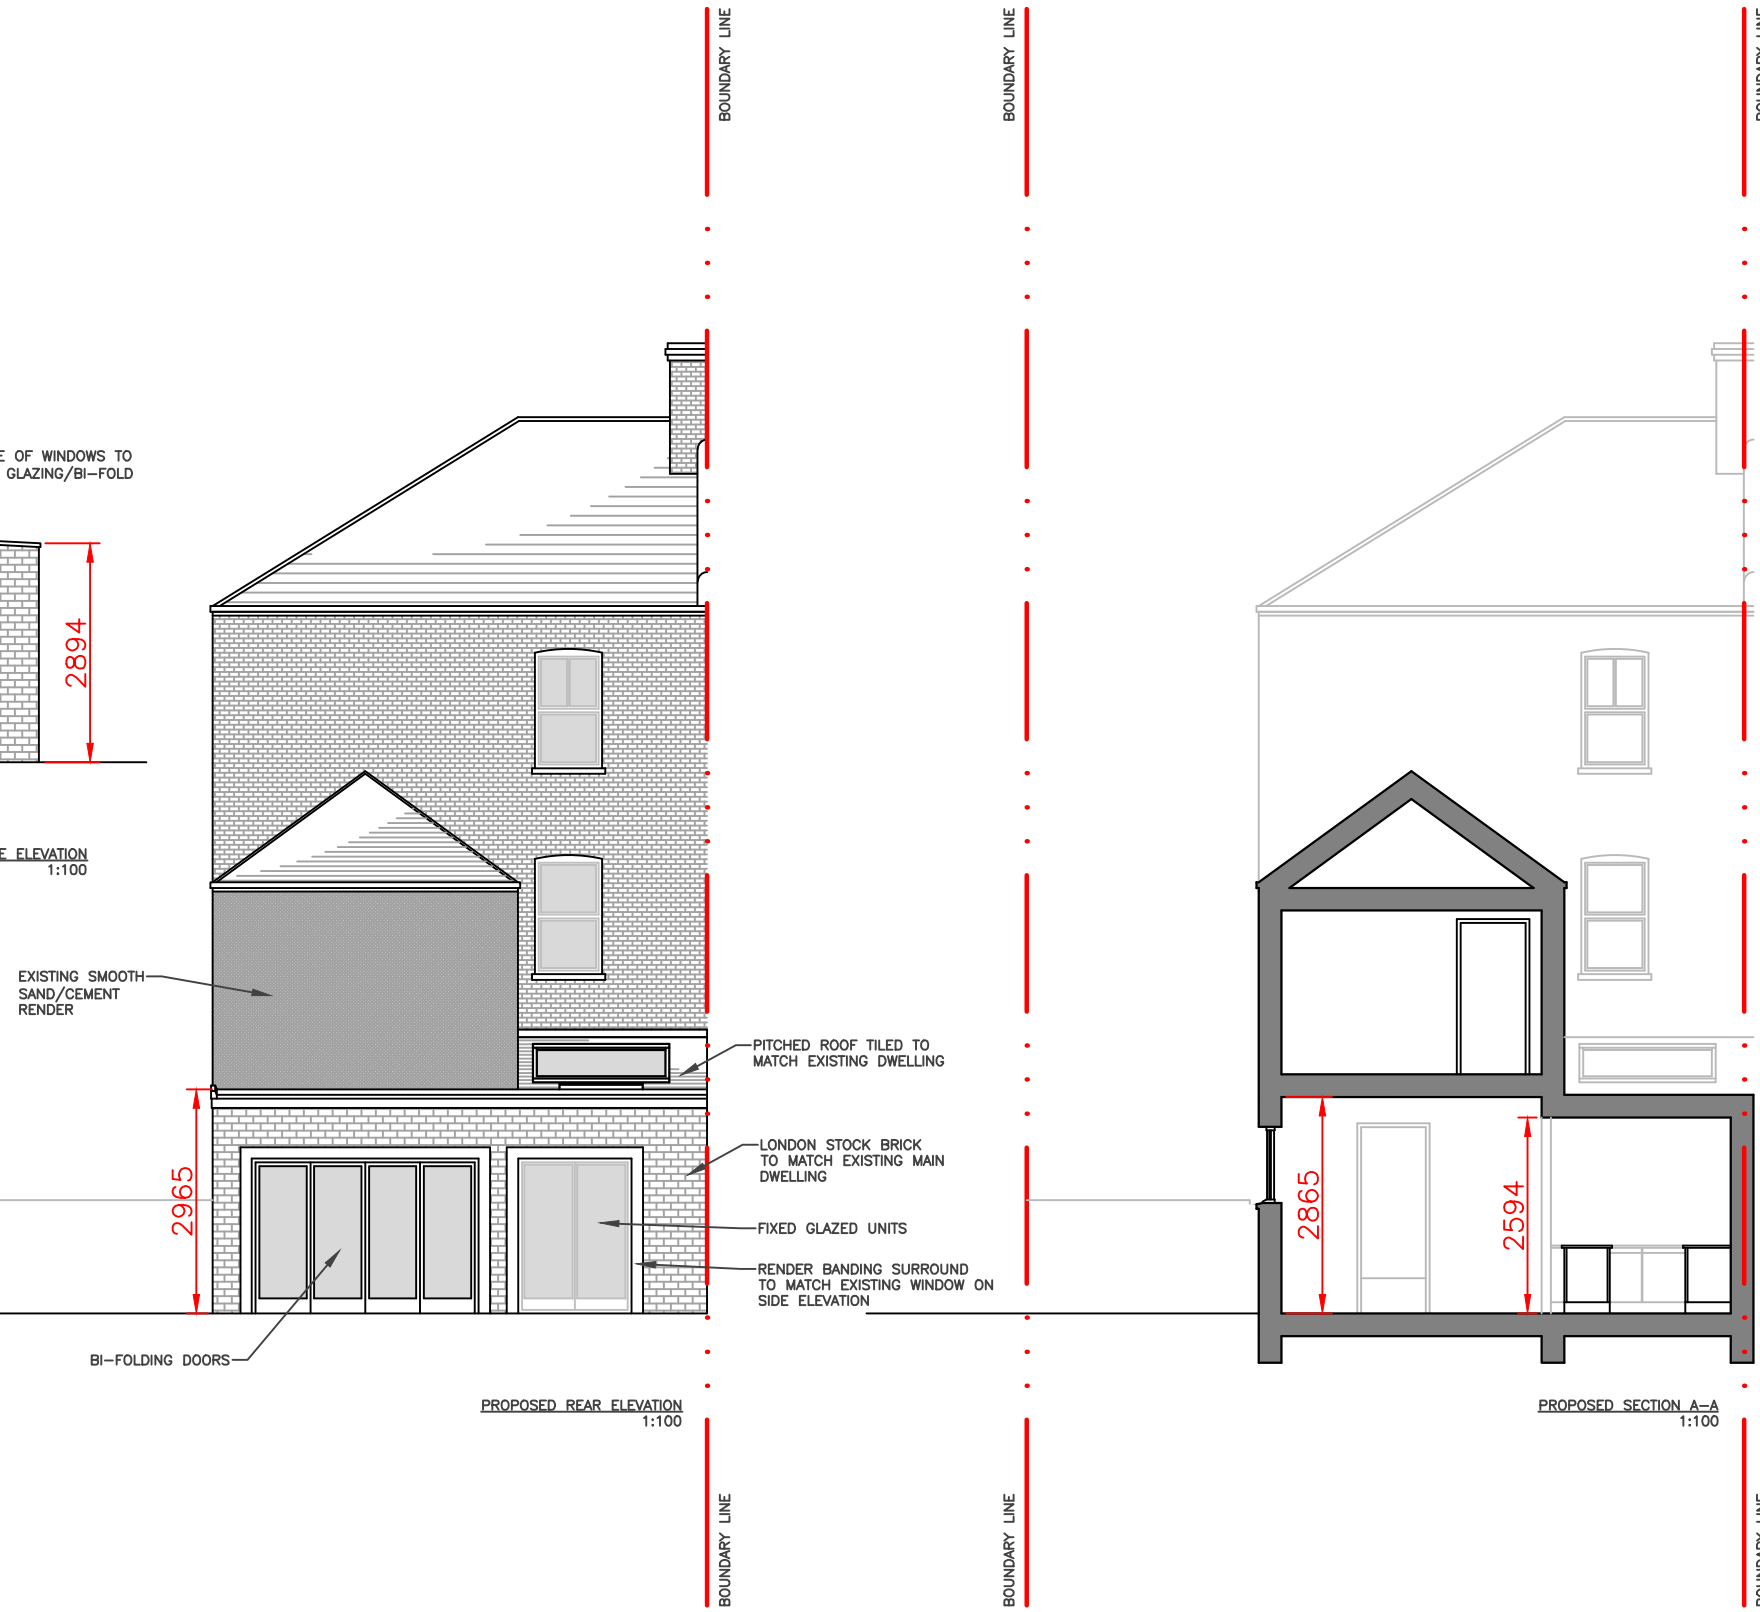

PROPOSED REAR ELEVATION 1:100

PROPOSED SECTION A-A 1:100

REV	DATE	NOTES

CLIENT	AF & AC
--------	---------

PROJECT	MARTELL ROAD SE21
DRAWING TITLE	PROPOSED SIDE ELEVATION & REAR ELEVATION AND SECTION

SCALE 1:100@A3

DATE _____ DRAWN _____

Meters @ 1:100@ A3

DRAWING NO.	REV.

designteam
the kitchen extension company

Unit 1F
26-32 Voltaire Road
London SW4 6DH

Tel: 0207 242 5353
hello@designteamldn.com
www.designteamldn.com