

NOTE: ALL DETAILED MEASUREMENTS ARE APPROXIMATE

ALL RECESSED BEAMS ASSUME THAT THE FLOOR THICKNESS IS SIX INCHES. THIS CANNOT BE CONFIRMED UNTIL THE BUILD PHASE

PROPOSED GROUND FLOOR PLAN
1:50

REV	DATE	NOTES

CLIENT	MT & PA
--------	---------

PROJECT	NELSON ROAD N8
DRAWING TITLE	PROPOSED GROUND FLOOR


SCALE	1:50@A3	DRAWING NO.		REV.	
DATE		DRAWN			

0 0.5 1 1.5 2 2.5
Meters @ 1:50@ A3

designteam
the kitchen extension company

Unit 1F
26-32 Voltaire Road
London SW4 6DH

Tel: 0207 242 5353
hello@designteamldn.com
www.designteamldn.com

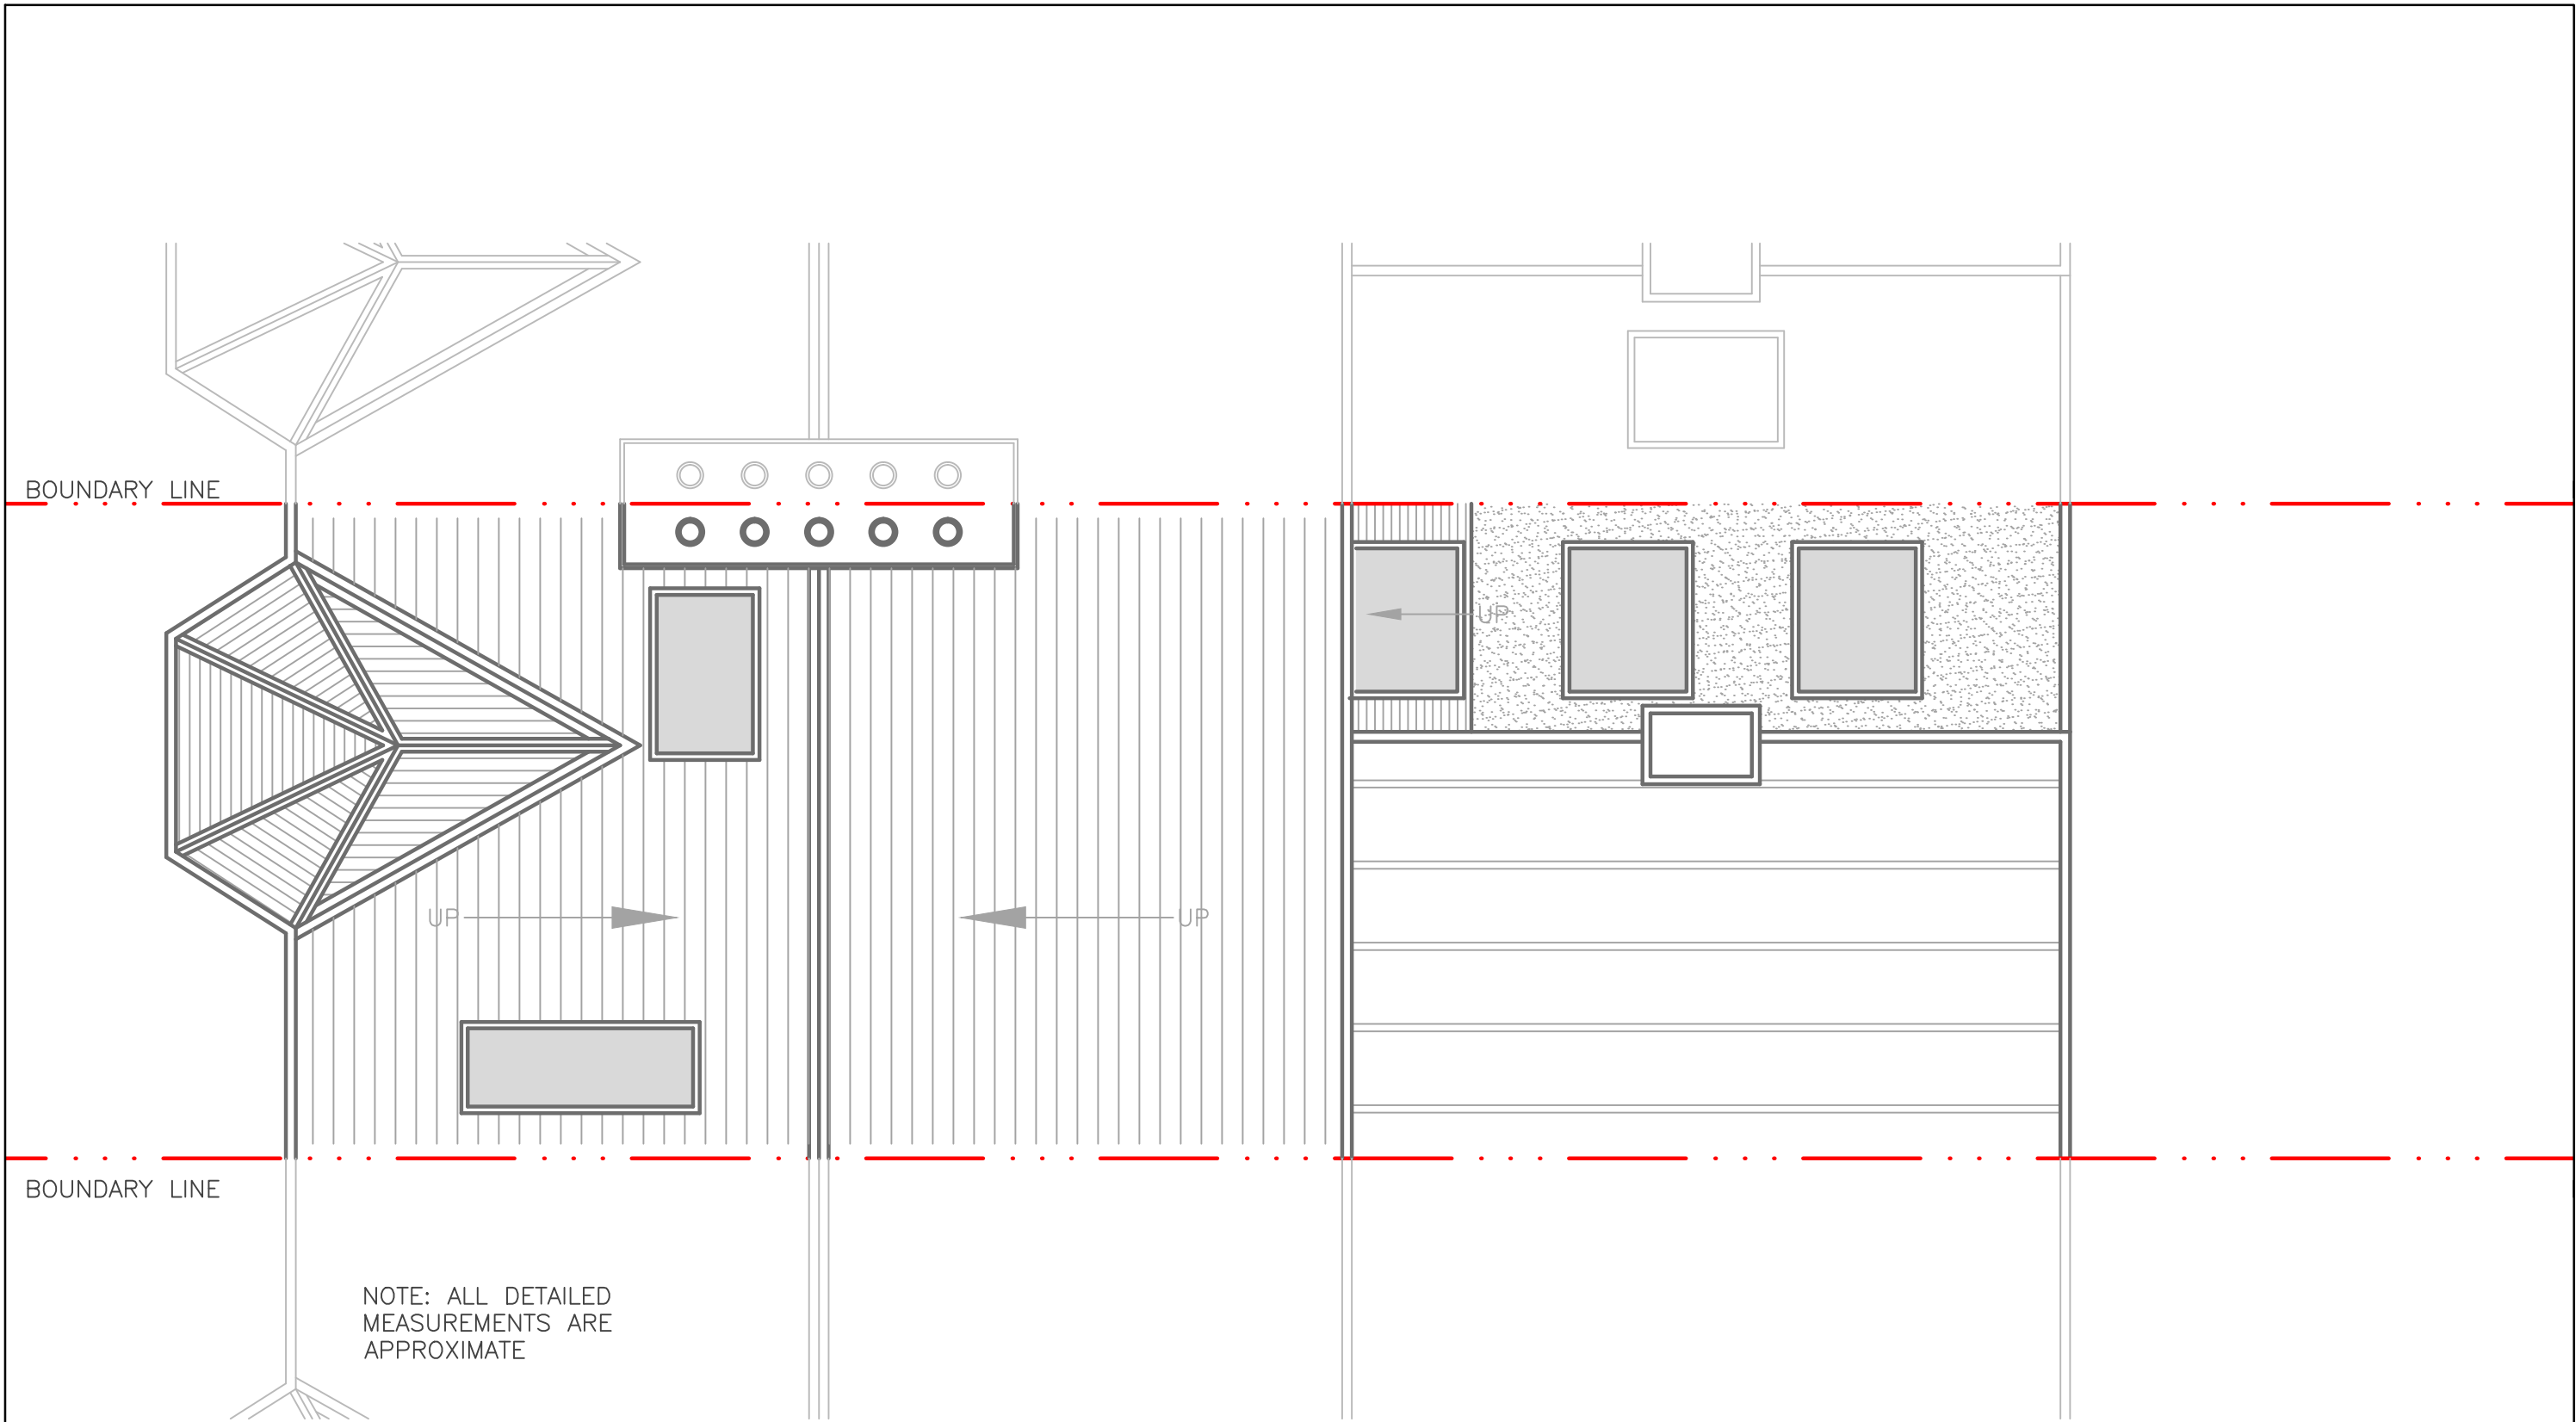


BOUNDARY LINE

BOUNDARY LINE

NOTE: ALL DETAILED MEASUREMENTS ARE APPROXIMATE

PROPOSED ROOF PLAN
1:50

 


REV	DATE	NOTES

CLIENT	MT & PA
--------	---------

PROJECT	NELSON ROAD N8
DRAWING TITLE	PROPOSED ROOF PLAN

SCALE	1:50@A3
DATE	DRAWN



DRAWING NO.	REV.
-------------	------

 

designteam
the kitchen extension company

Unit 1F
26-32 Voltaire Road
London SW4 6DH

Tel: 0207 242 5353
hello@designteamldn.com
www.designteamldn.com

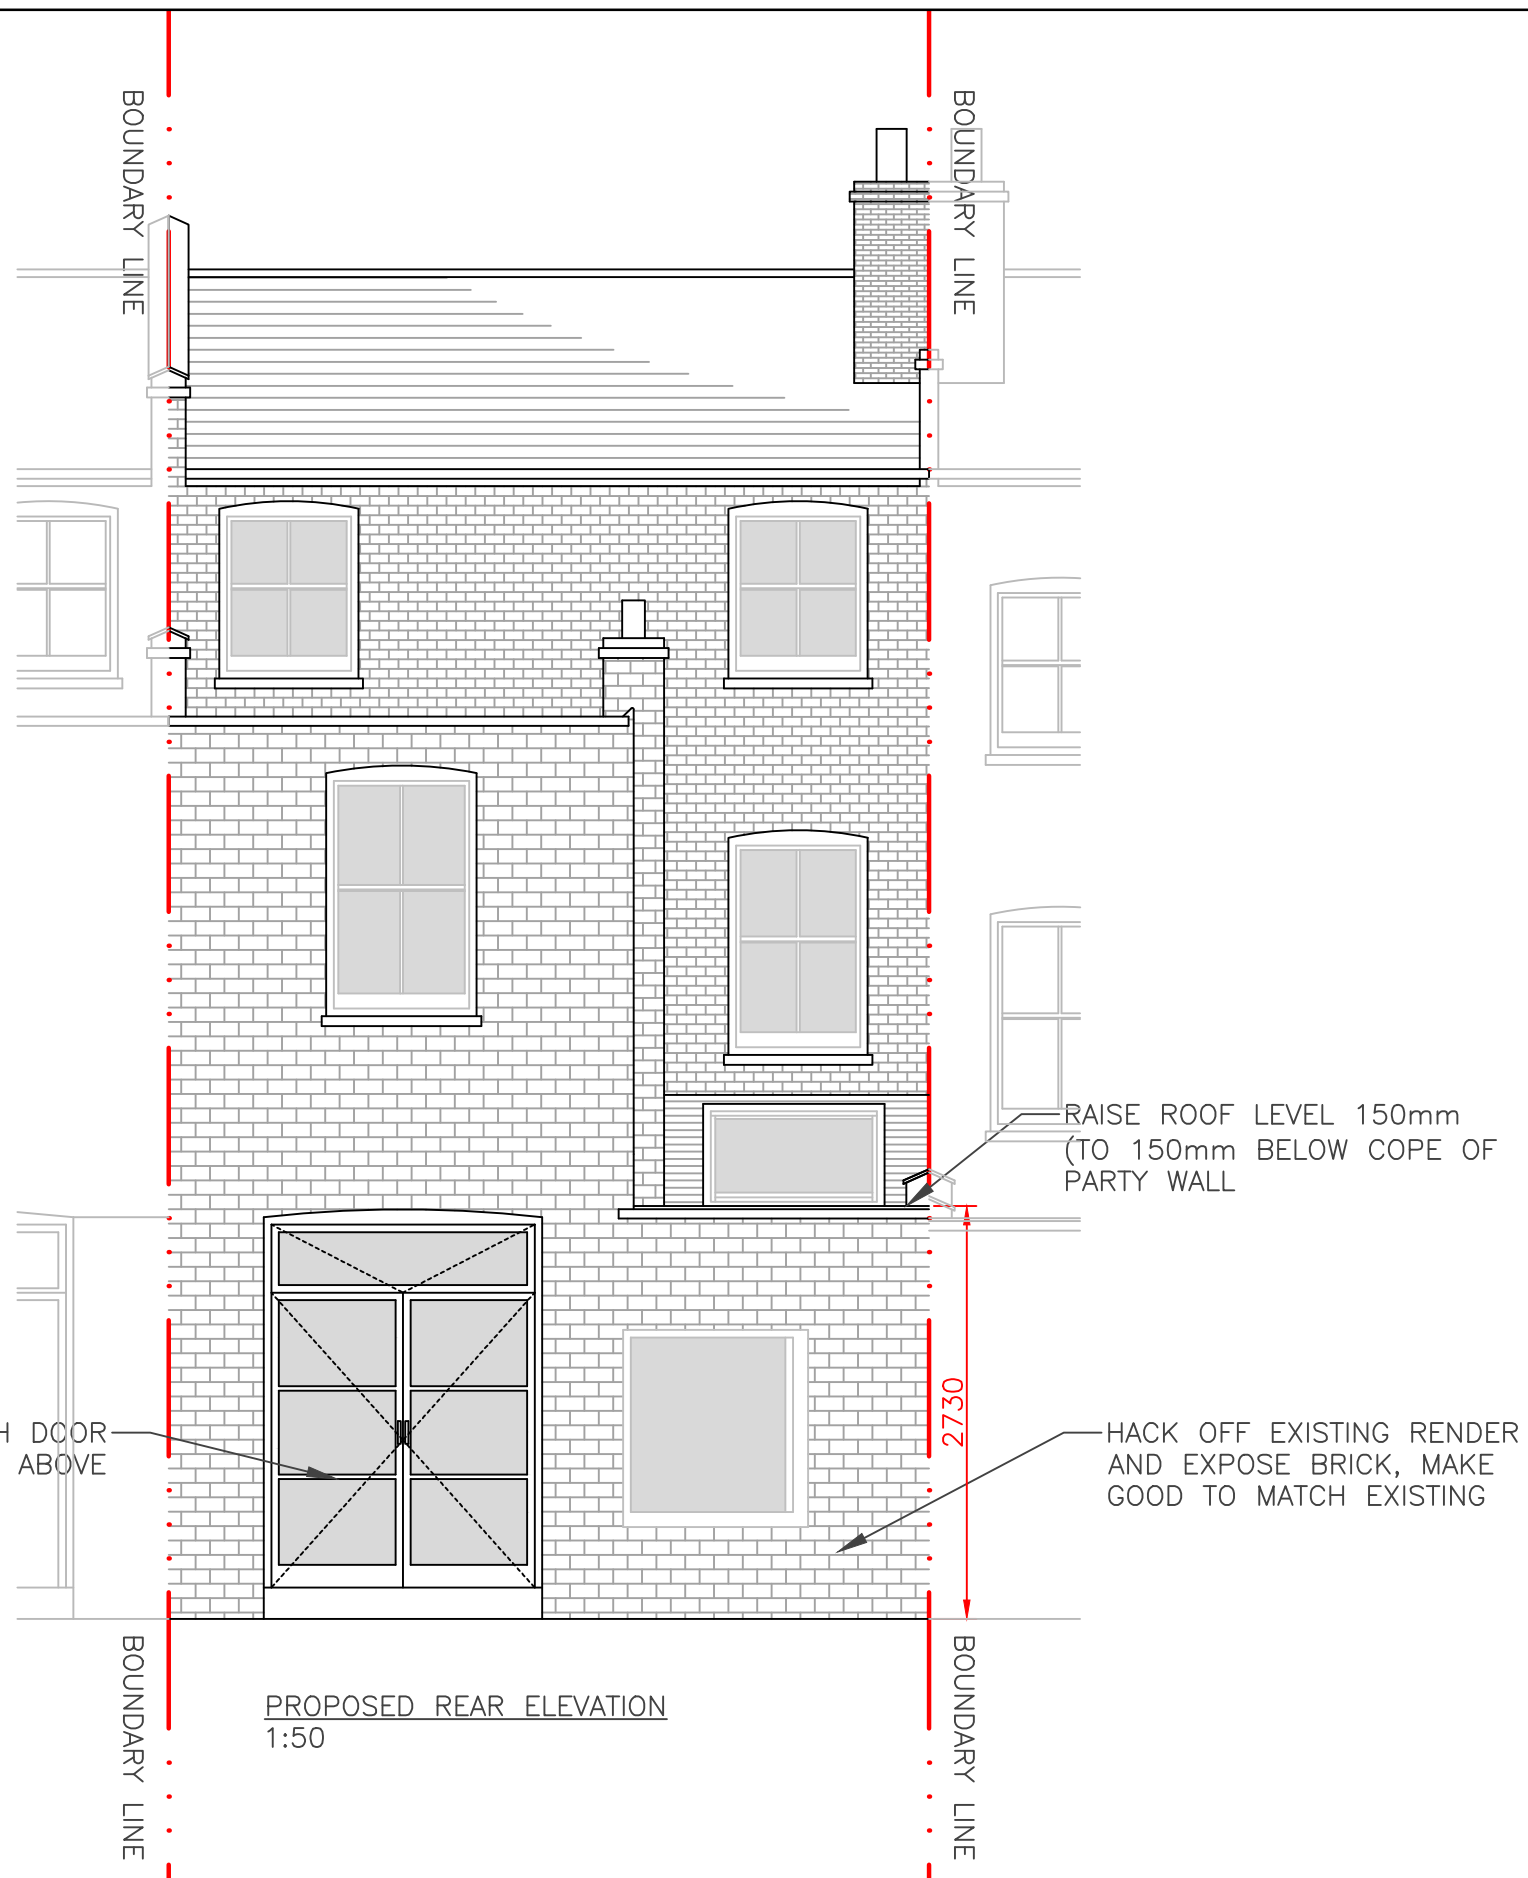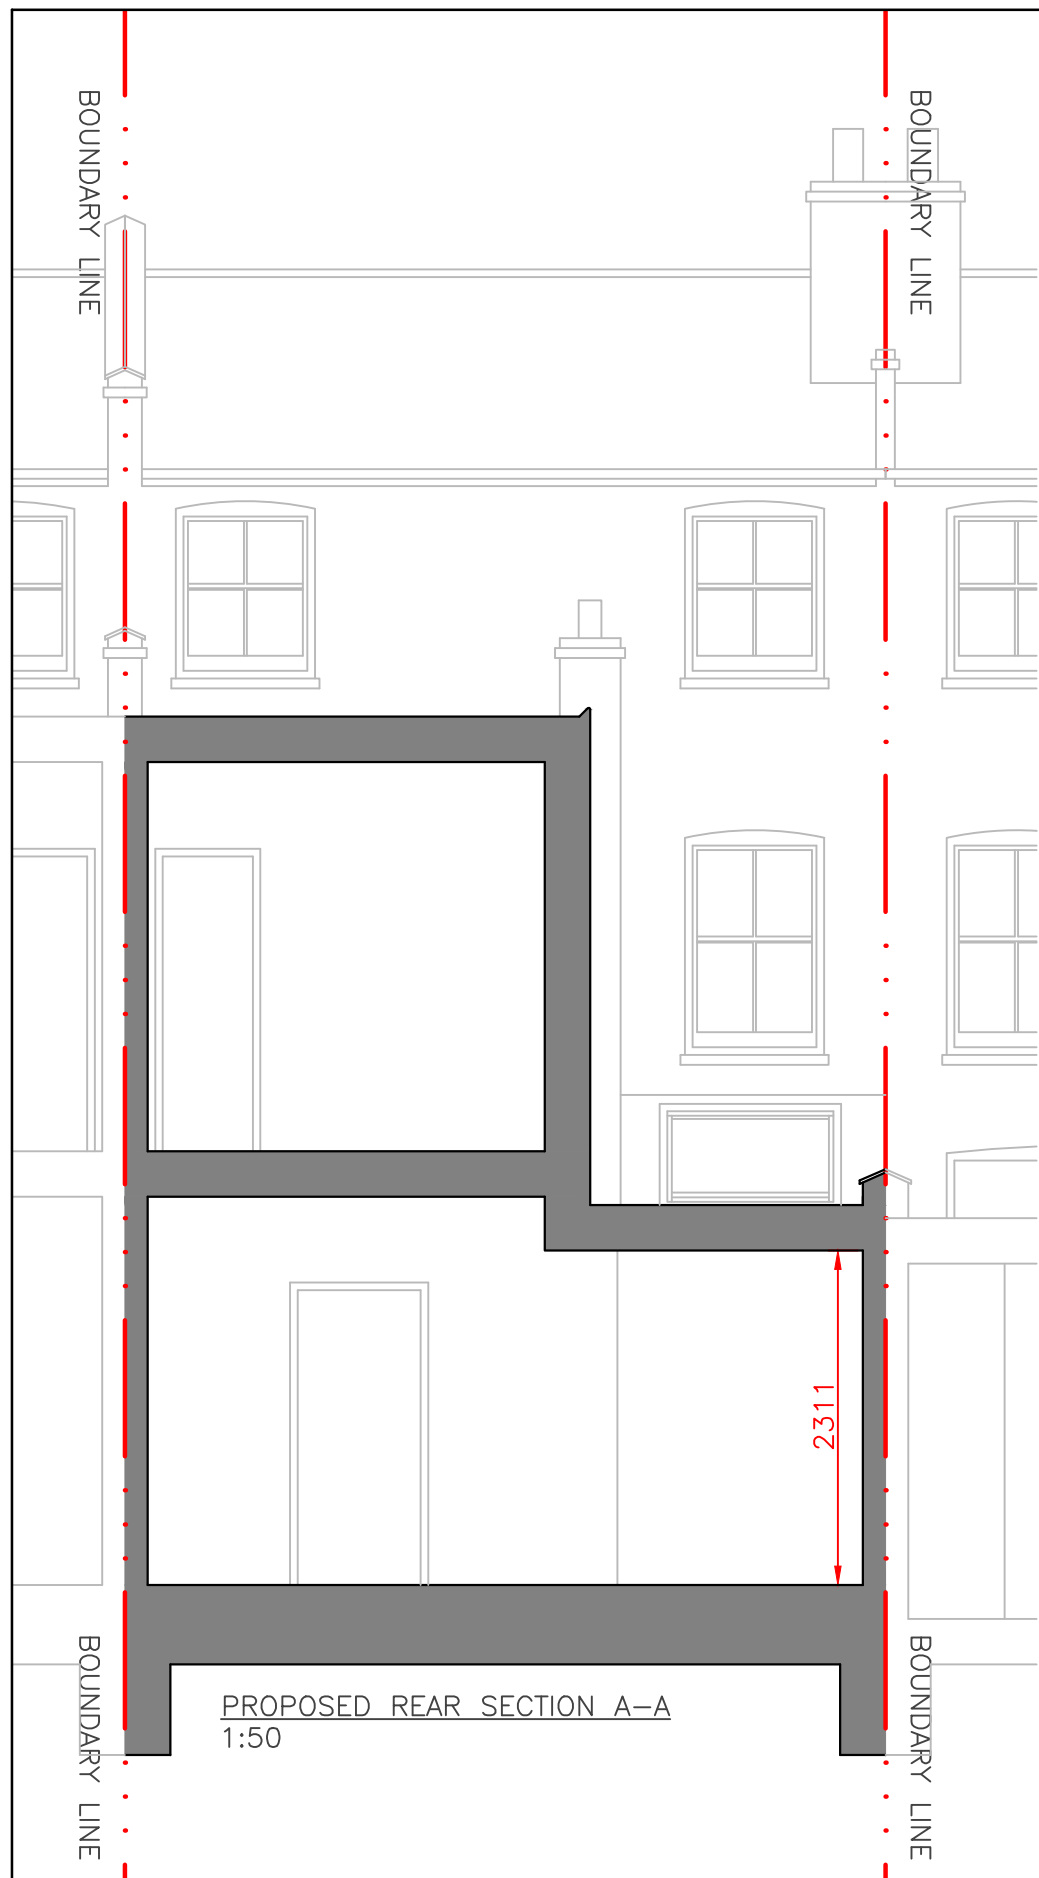


REV	DATE	NOTES

CLIENT	MT & PA
--------	---------

PROJECT	NELSON ROAD N8
DRAWING TITLE	PROPOSED FRONT/REAR ELEVATIONS AND SECTION A-A

SCALE	1:50@A3
DATE	DRAWN

DRAWING NO.	REV.
-------------	------

 

designteam
the kitchen extension company

Unit 1F
26-32 Voltaire Road
London SW4 6DH

Tel: 0207 242 5353
hello@designteamldn.com
www.designteamldn.com