


PROPOSED GROUND FLOOR PLAN
SCALE 1:50

 

REV	DATE	NOTES

CLIENT	YV
--------	----

PROJECT	83 OSTERLEY PARK VIEW ROAD W7
DRAWING TITLE	PROPOSED GROUND FLOOR PLAN - A

SCALE	1:50@A3	DRAWING NO.	REV.
DATE	15-04-15	DRAWN	GOK
<p>Meters @ 1:50@ A3</p>			


buildteam
the side return extension company

Unit 1F
26-32 Voltaire Road
London SW4 6DH

T 020 7495 6561
info@buildteam.com
www.buildteam.com

BOUNDARY LINE

BOUNDARY LINE

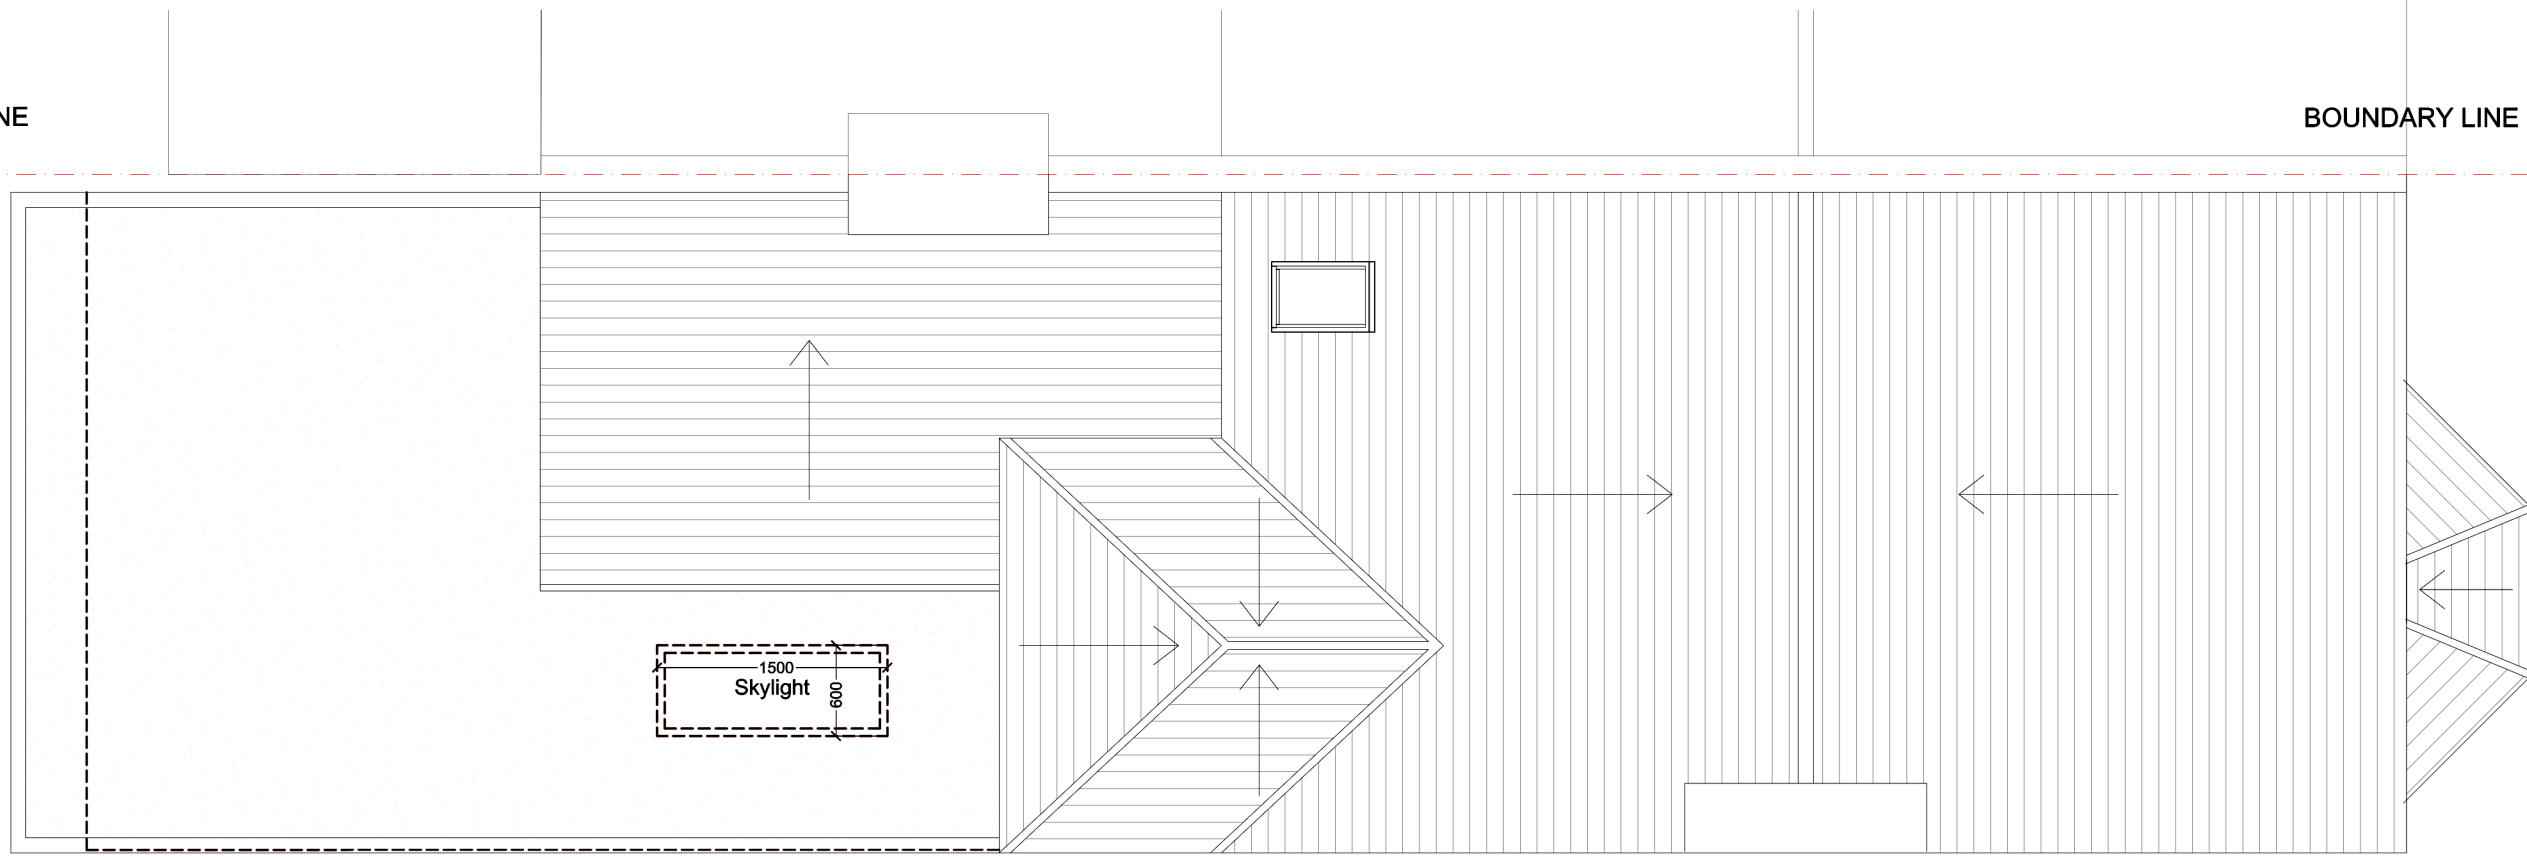

BOUNDARY LINE

BOUNDARY LINE

PROPOSED ROOF PLAN
SCALE 1:50



REV	DATE	NOTES

CLIENT	YV
--------	----

PROJECT	83 OSTERLEY PARK VIEW ROAD W7
DRAWING TITLE	PROPOSED ROOF PLAN - B

SCALE	1:50@A3	DRAWING NO.		REV.	
DATE	15-04-15	DRAWN	GOK		
<p>Meters @ 1:50@ A3</p>					


buildteam
the side return extension company

Unit 1F
26-32 Voltaire Road
London SW4 6DH

T 020 7495 6561
info@buildteam.com
www.buildteam.com



PROPOSED SE ELEVATION
SCALE 1:50

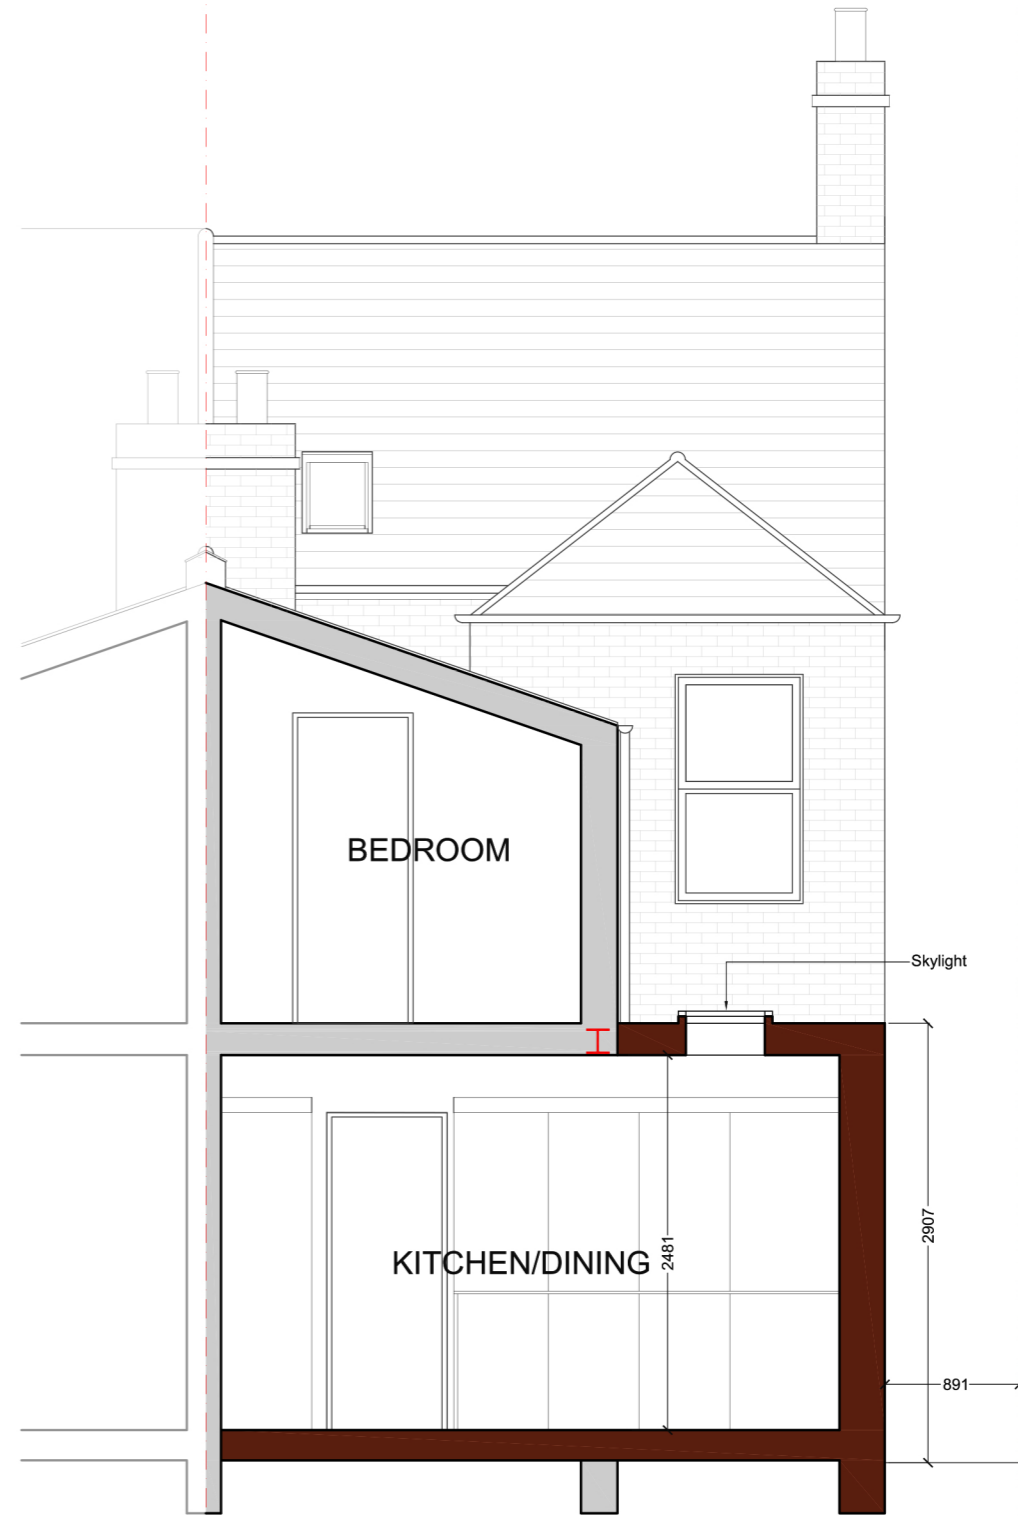

PROPOSED SECTION A:A
SCALE 1:50

REV	DATE	NOTES

CLIENT	YV
--------	----

PROJECT	83 OSTERLEY PARK VIEW ROAD W7
DRAWING TITLE	PROPOSED SOUTH EAST ELEVATION + SECTION AA

SCALE	1:50@A3	DRAWING NO.		REV.	
DATE	15-04-15	DRAWN	GOK		

0 0.5 1 1.5 2 2.5
Meters @ 1:50@A3

buildteam
the side return extension company

Unit 1F
26-32 Voltaire Road
London SW4 6DH

T 020 7495 6561
info@buildteam.com
www.buildteam.com