

PROPOSED GROUND FLOOR PLAN
SCALE 1:50



REV	DATE	NOTES

CLIENT	MM
--------	----


PROJECT	29 PEVENSEY ROAD E7
DRAWING TITLE	PROPOSED GROUND FLOOR PLAN

SCALE	1:50@A3	DRAWING NO.	REV.
DATE	13-05-15	DRAWN	GOK
<p>Meters @ 1:50@ A3</p>			

buildteam
the side return extension company

Unit 1F
26-32 Voltaire Road
London SW4 6DH

T 020 7495 6561
info@buildteam.com
www.buildteam.com

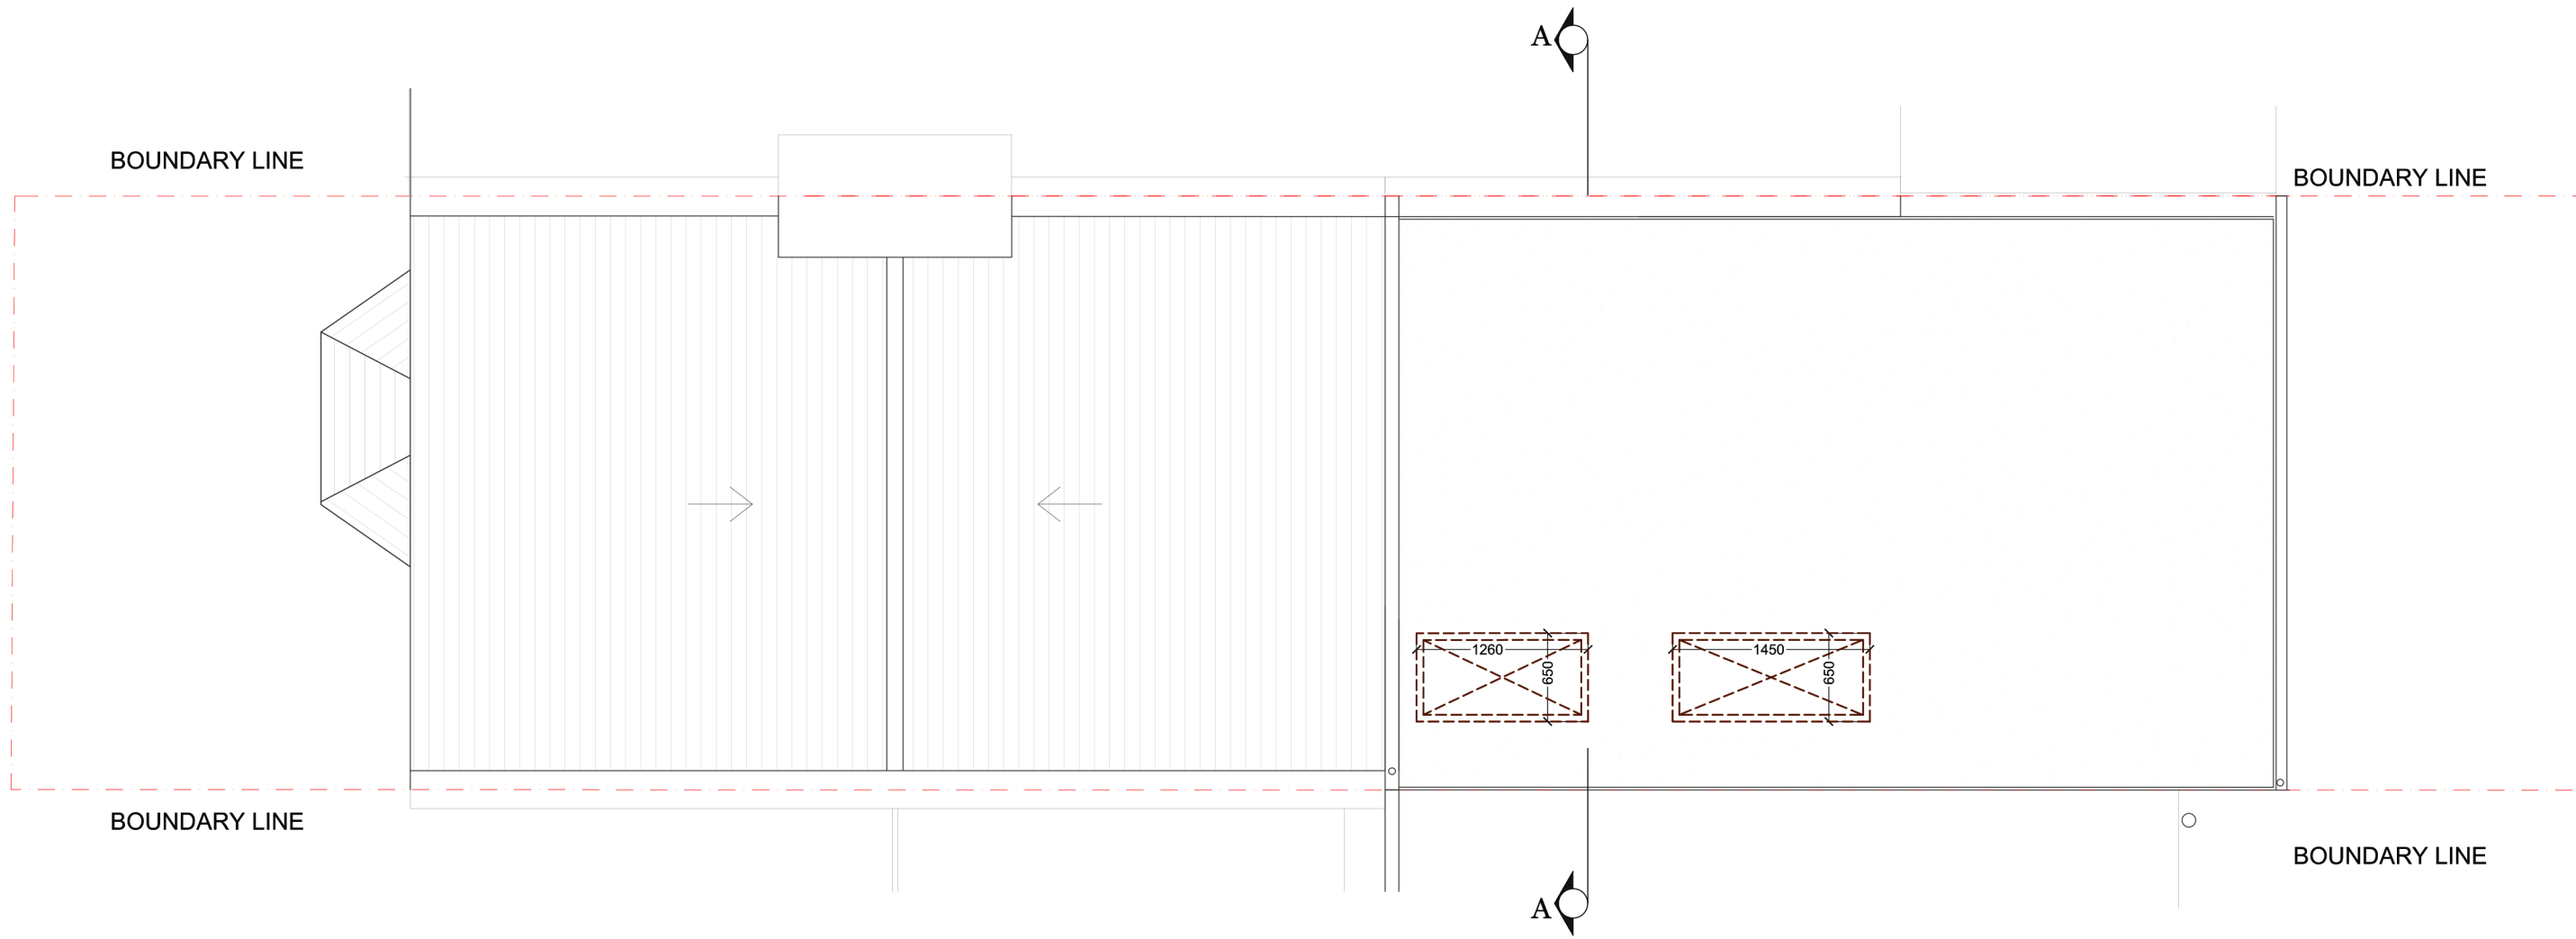

PROPOSED ROOF PLAN
SCALE 1:50



REV	DATE	NOTES

CLIENT	MM
--------	----


PROJECT	29 PEVENSEY ROAD E7
DRAWING TITLE	PROPOSED ROOF PLAN

SCALE	1:50@A3	DRAWING NO.	REV.
DATE	11-05-15	DRAWN	GOK
<p>Meters @ 1:50@ A3</p>			


buildteam
the side return extension company

Unit 1F
26-32 Voltaire Road
London SW4 6DH

T 020 7495 6561
info@buildteam.com
www.buildteam.com

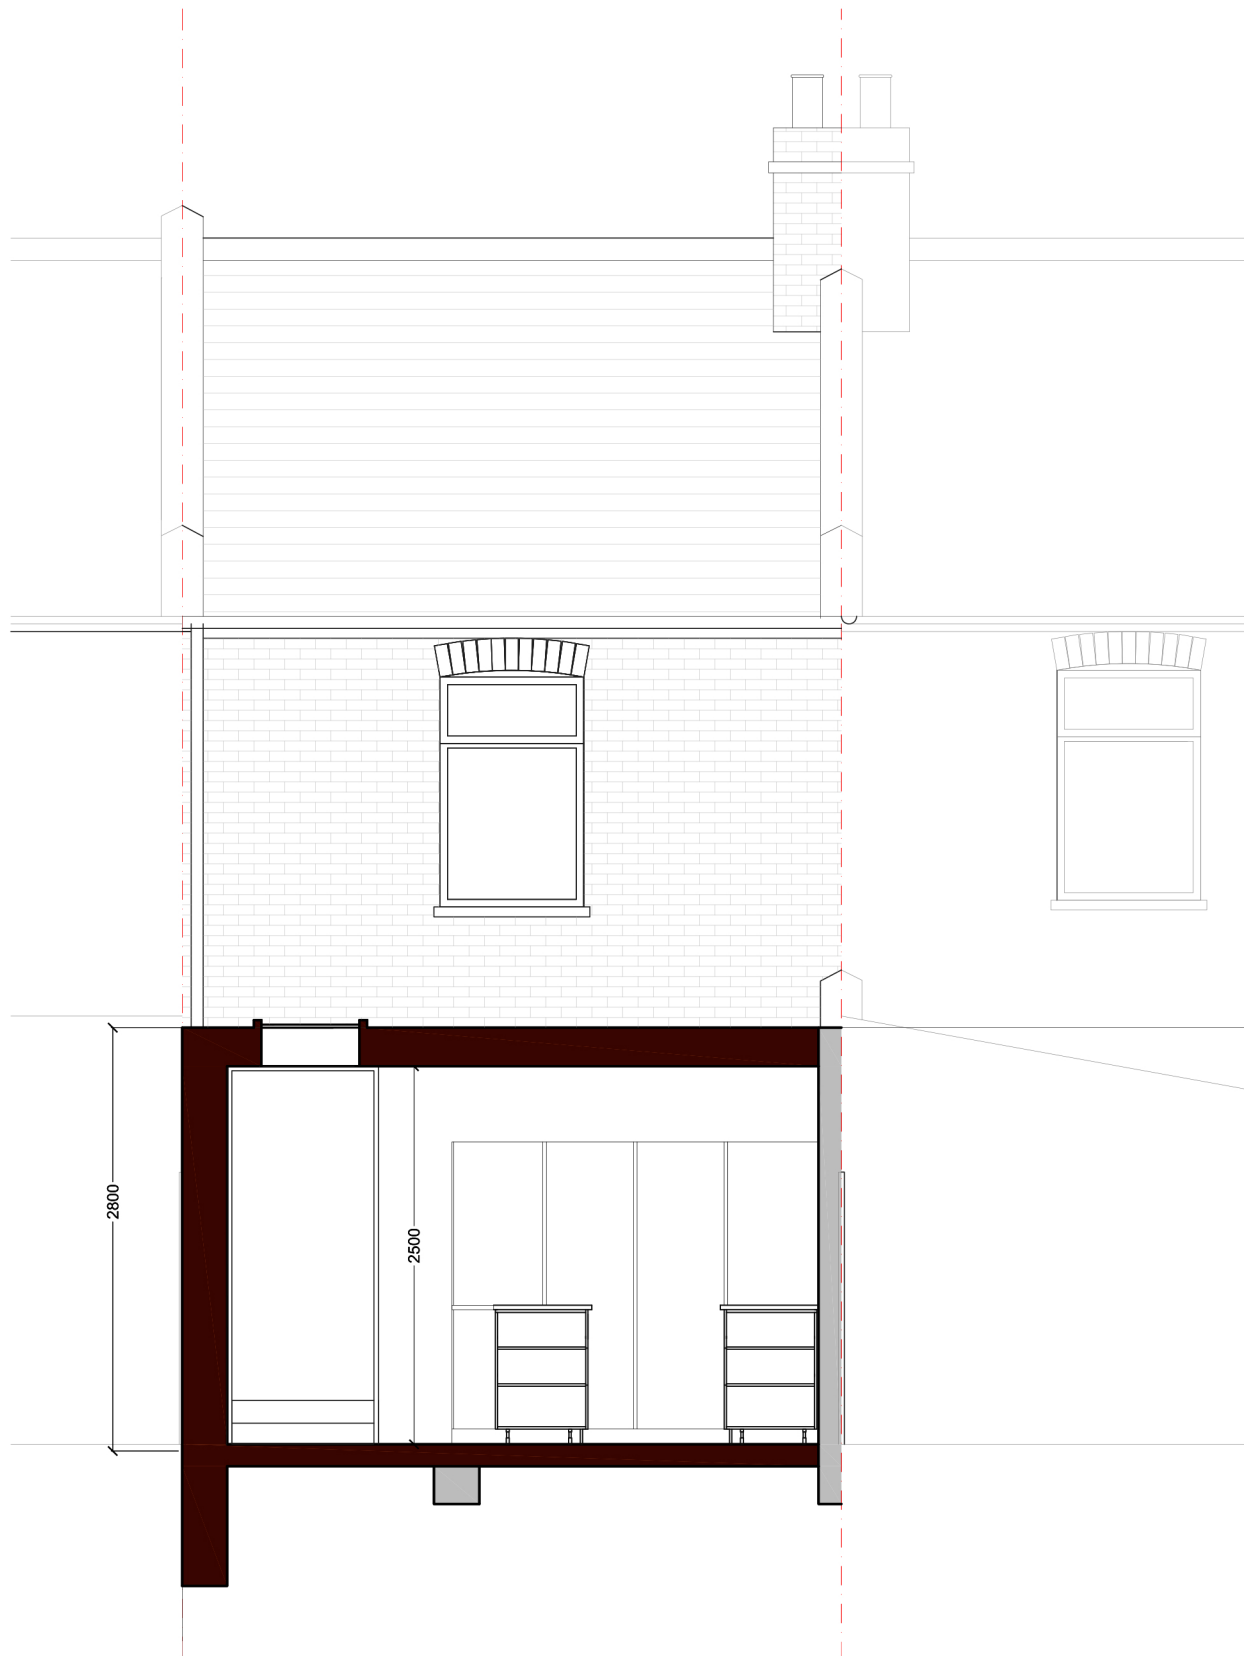

PROPOSED REAR SECTION
SCALE 1:50

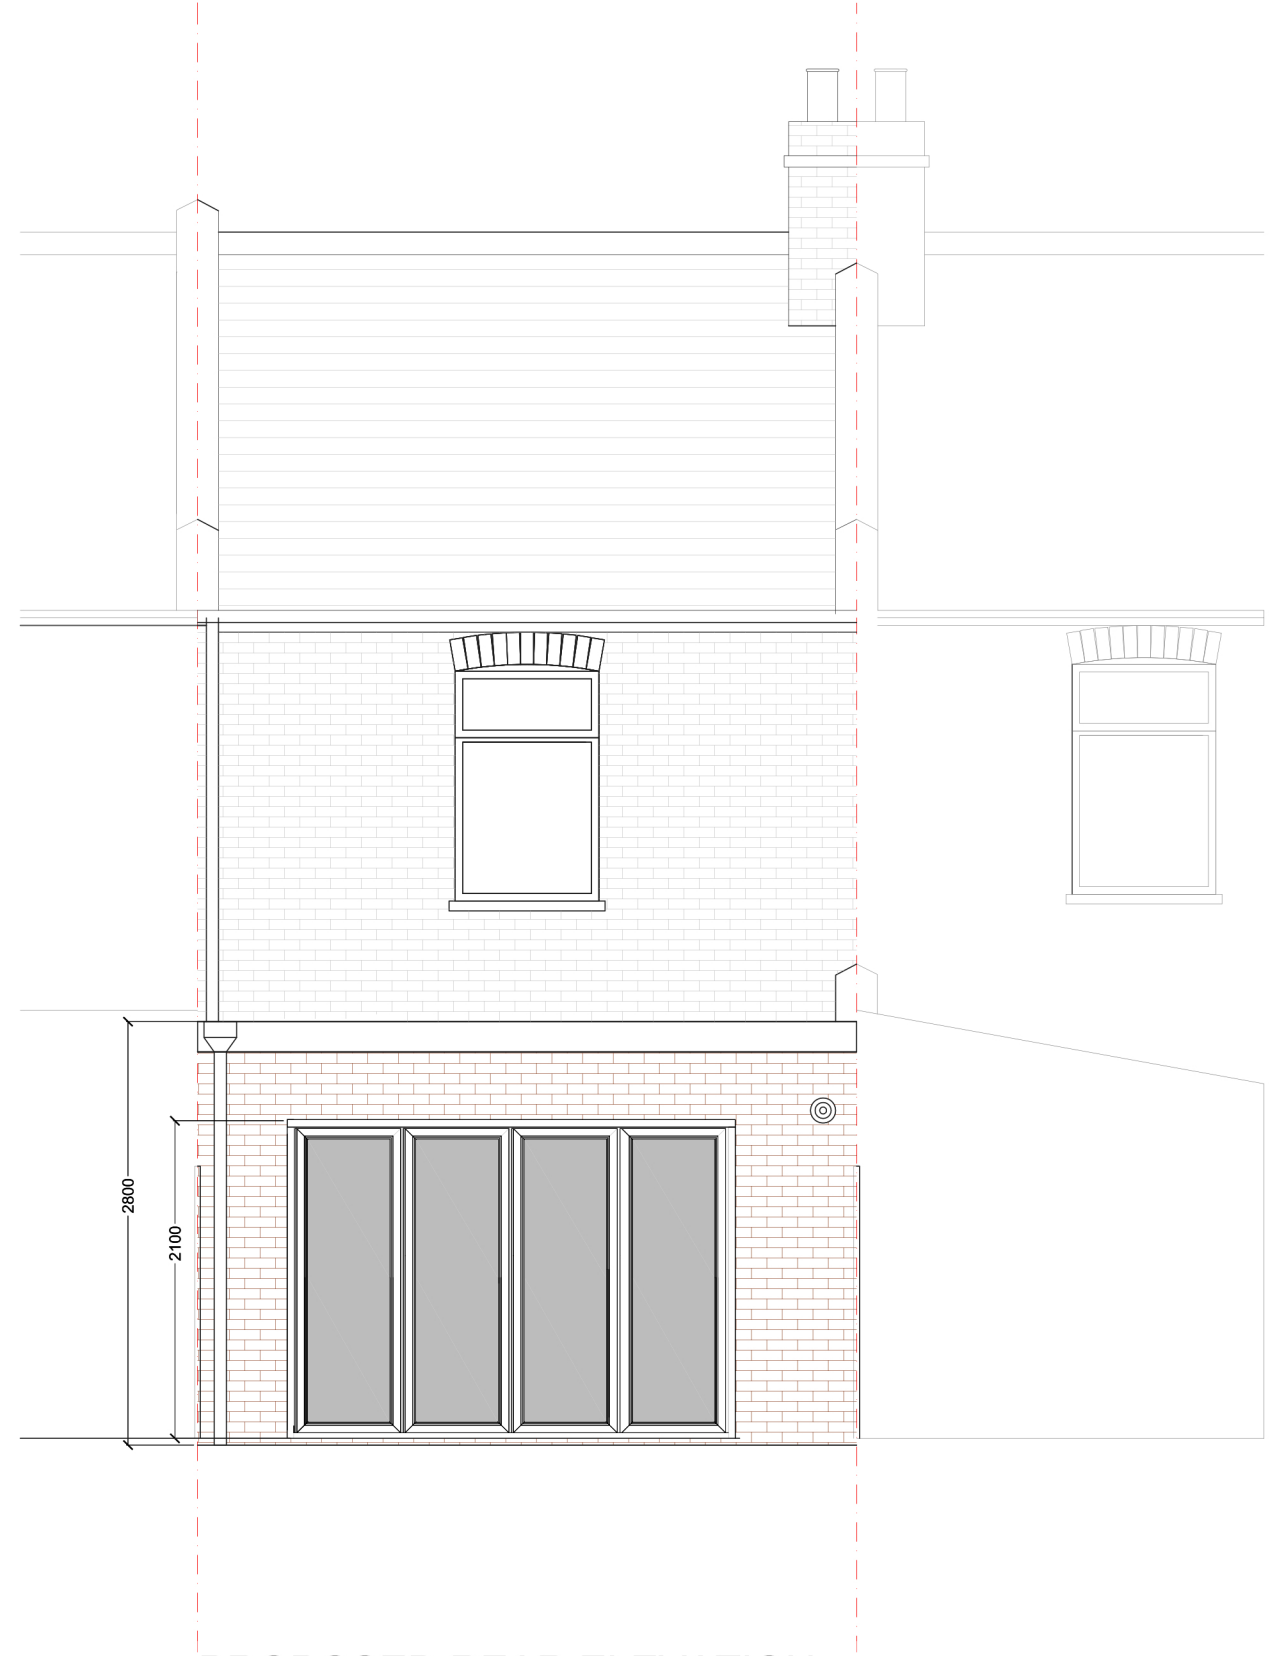

PROPOSED REAR ELEVATION
SCALE 1:50

REV	DATE	NOTES

CLIENT	MM
--------	----

PROJECT	29 PEVENSEY ROAD E7
DRAWING TITLE	PROPOSED REAR SECTION & ELEVATION

SCALE	1:50@A3	DRAWING NO.	MM PR-014	REV.	
DATE	13-05-15	DRAWN	GOK		
<p>Meters @ 1:50@ A3</p>					

buildteam
the side return extension company

Unit 1F
26-32 Voltaire Road
London SW4 6DH

T 020 7495 6561
info@buildteam.com
www.buildteam.com