


BOUNDARY LINE

BOUNDARY LINE

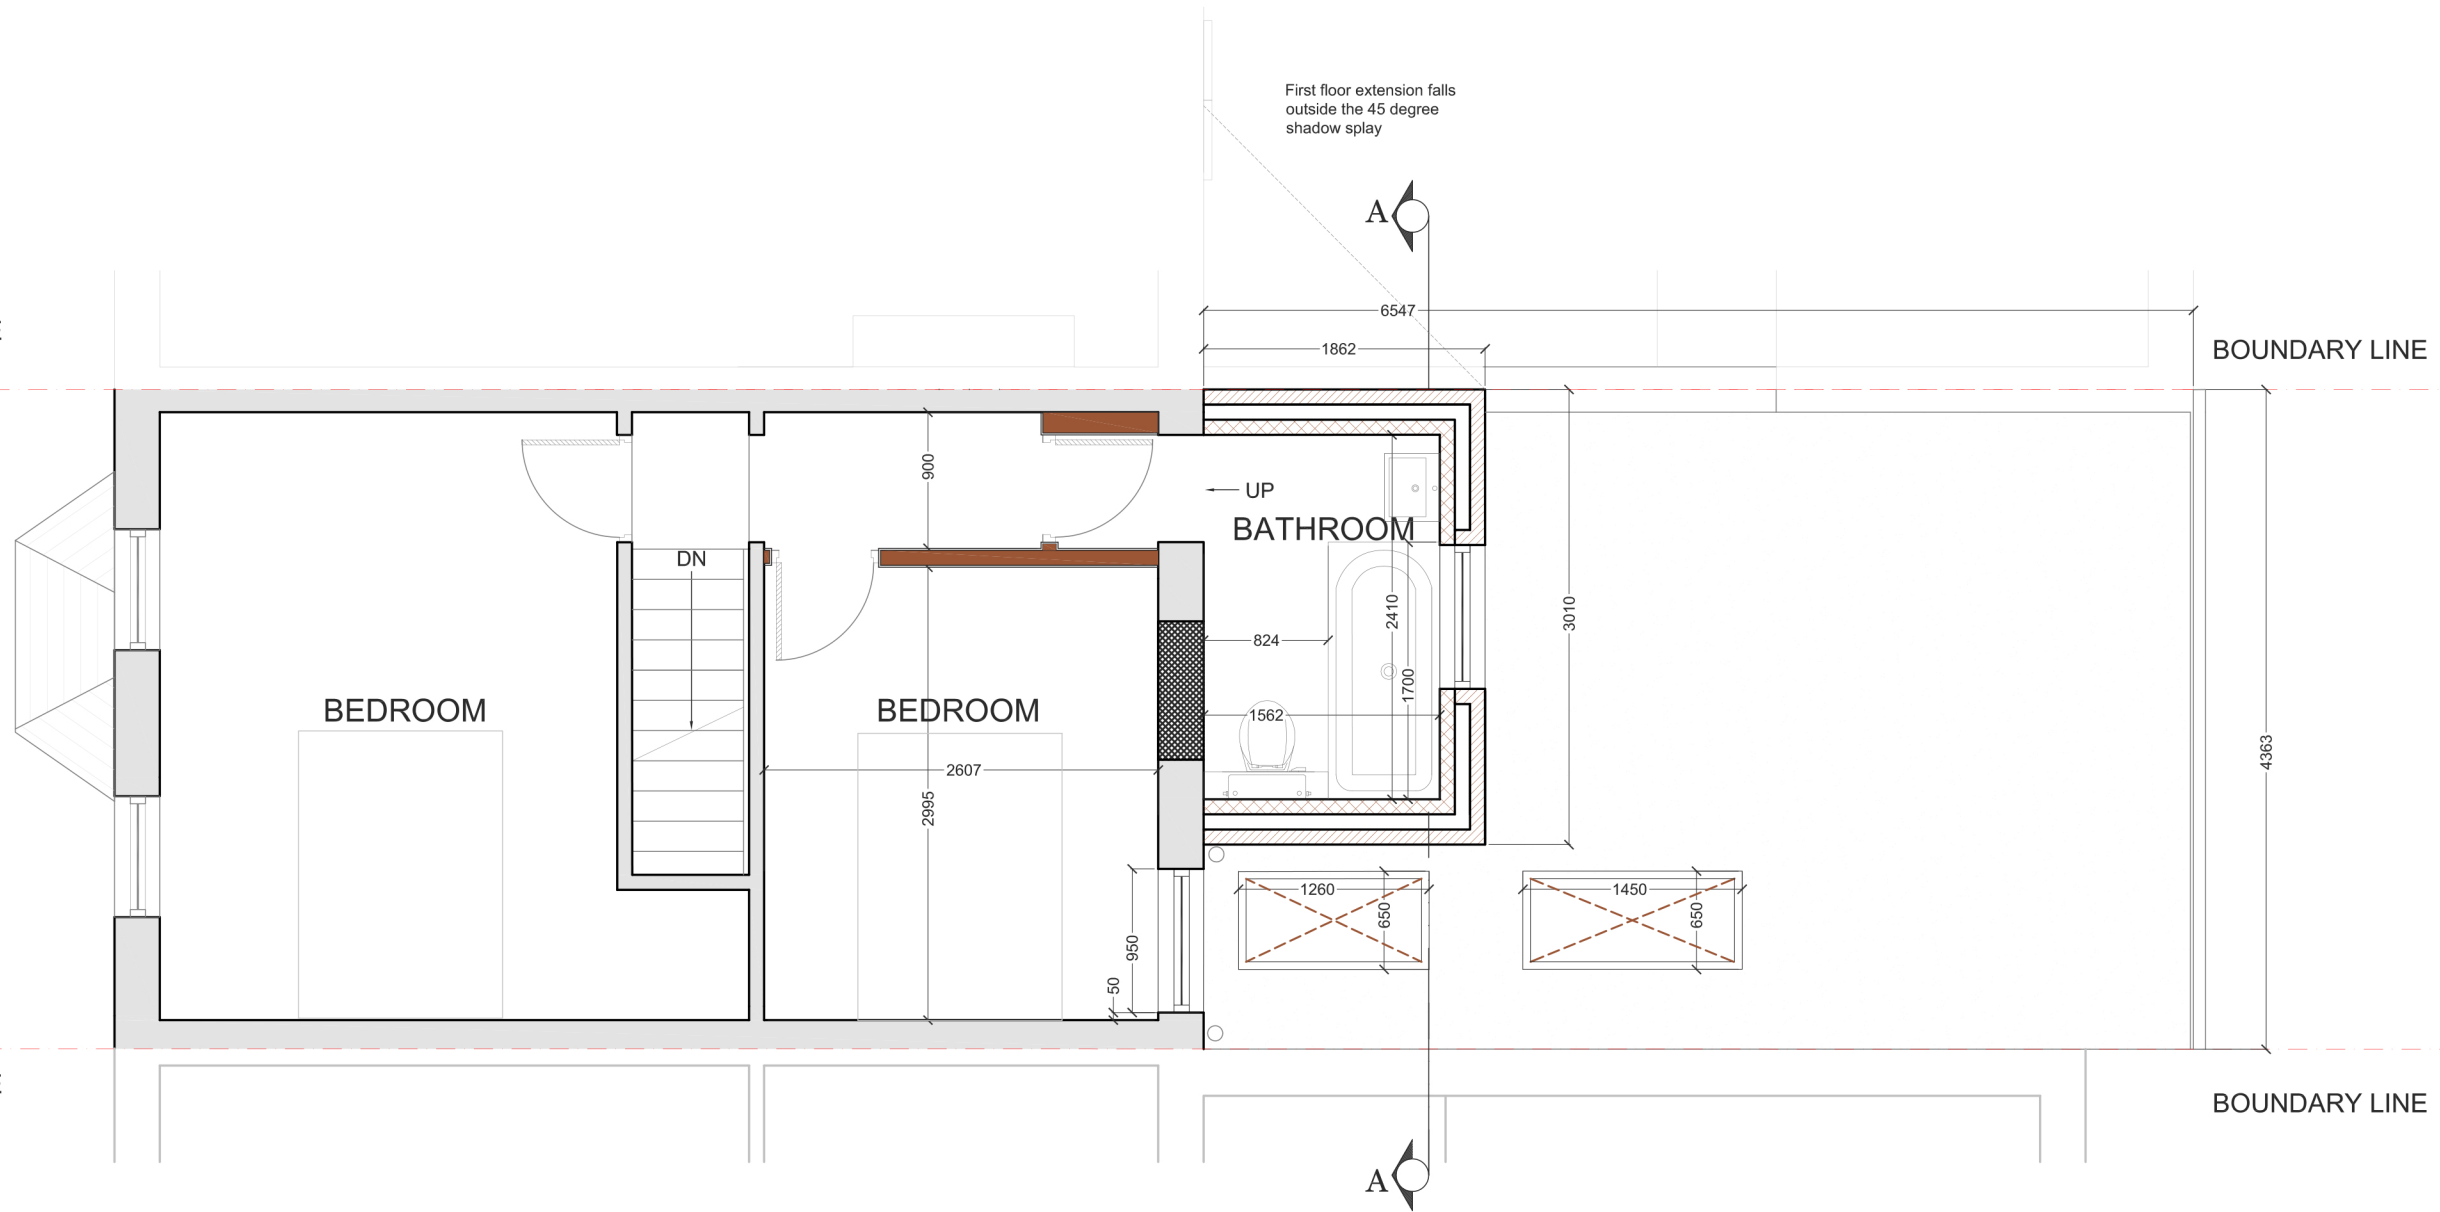

**PROPOSED FIRST FLOOR PLAN**  
SCALE 1:50



REV	DATE	NOTES

CLIENT	MM
--------	----


PROJECT	29 PEVENSEY ROAD E7
DRAWING TITLE	PROPOSED SECOND FLOOR PLAN

SCALE	1:50@A3	DRAWING NO.	REV.
DATE	13-05-15	DRAWN	GOK
<p>Meters @ 1:50@ A3</p>			


**buildteam**  
the side return extension company

Unit 1F  
26-32 Voltaire Road  
London SW4 6DH

T 020 7495 6561  
info@buildteam.com  
www.buildteam.com

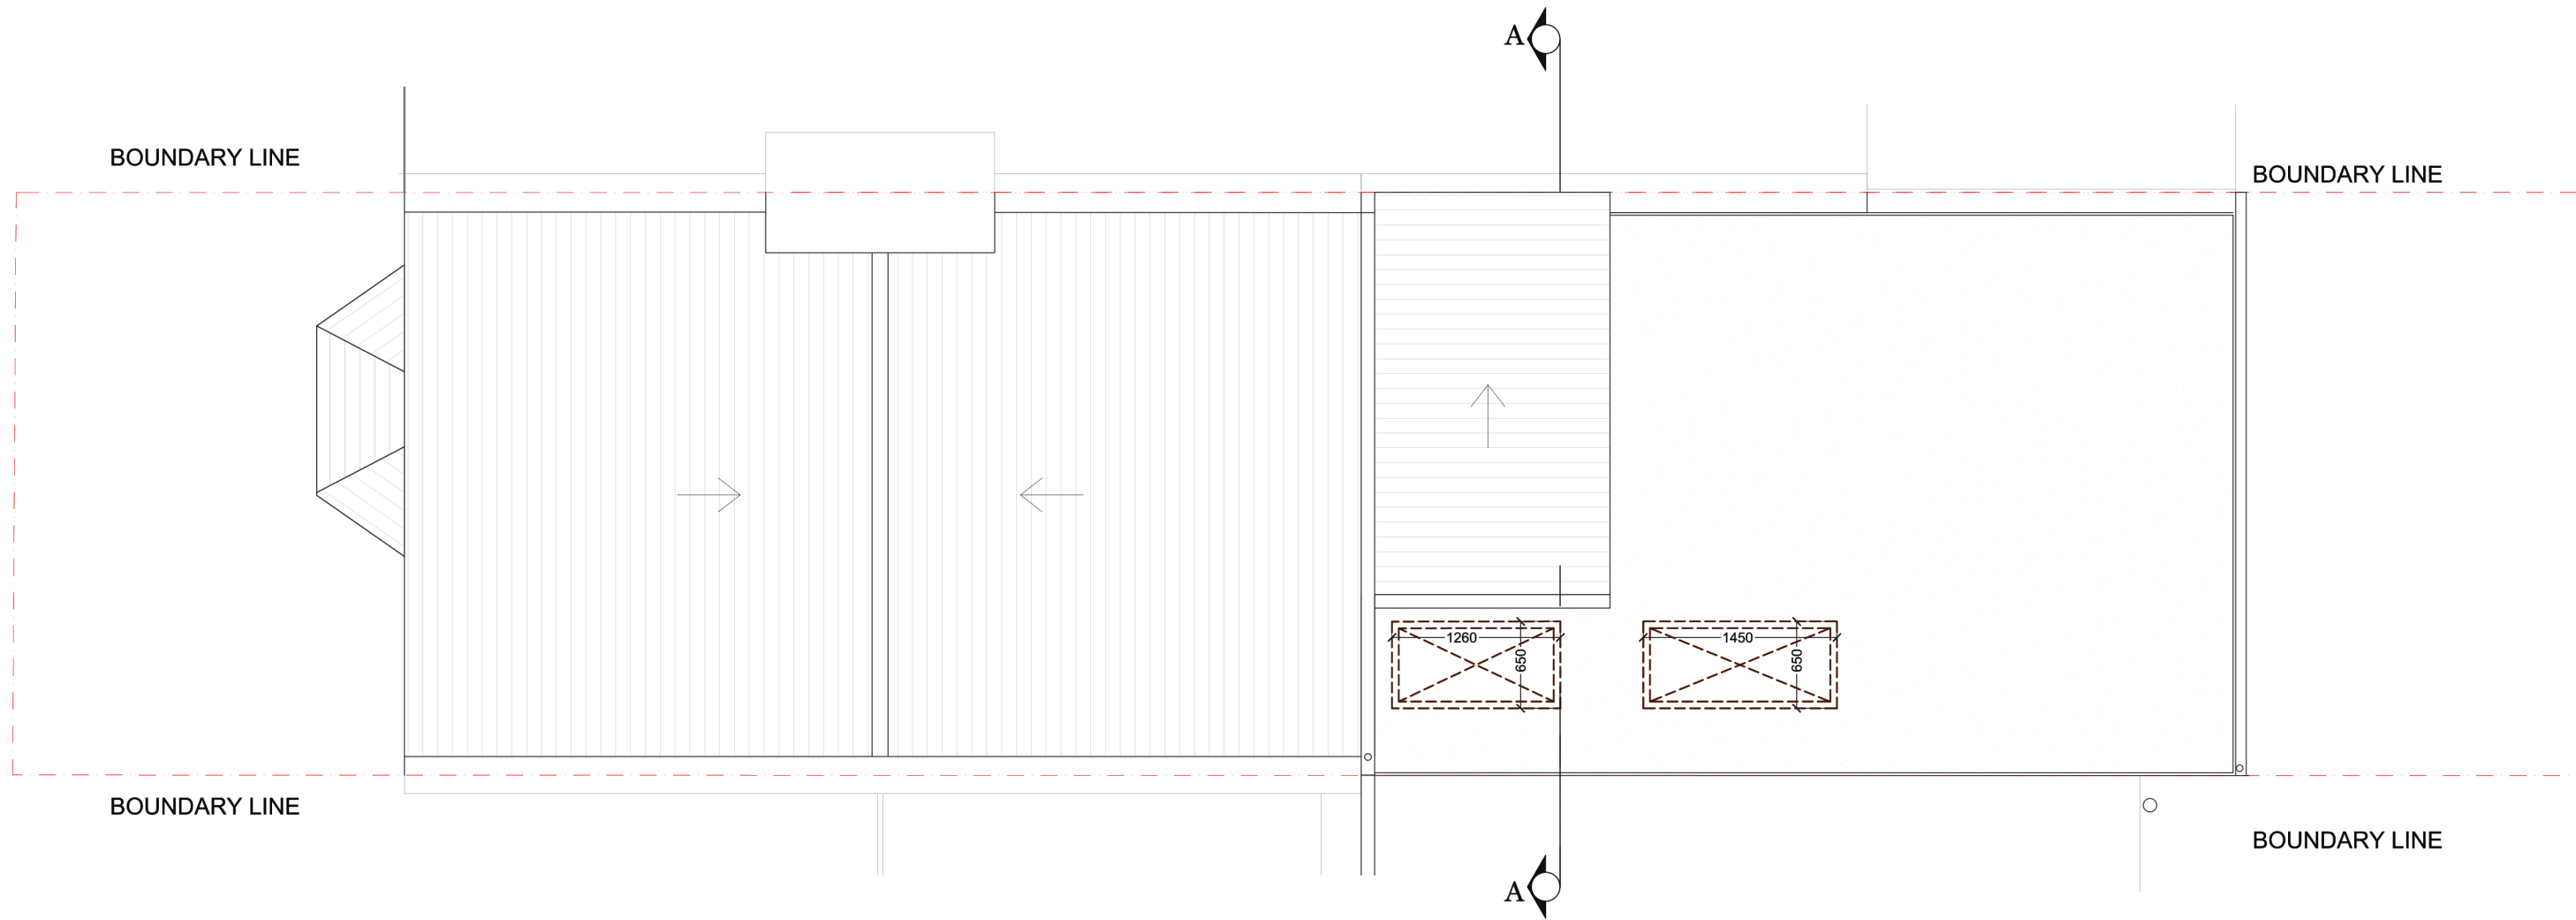

**PROPOSED ROOF PLAN**  
SCALE 1:50

 

REV	DATE	NOTES

CLIENT	MM
--------	----

PROJECT	29 PEVENSEY ROAD E7
DRAWING TITLE	PROPOSED ROOF PLAN

SCALE	1:50@A3	DRAWING NO.		REV.	
DATE	11-05-15	DRAWN	GOK		
<p>Meters @ 1:50@ A3</p>					


**buildteam**  
the side return extension company

Unit 1F  
26-32 Voltaire Road  
London SW4 6DH


T 020 7495 6561  
info@buildteam.com  
www.buildteam.com



**PROPOSED REAR ELEVATION**  
SCALE 1:50

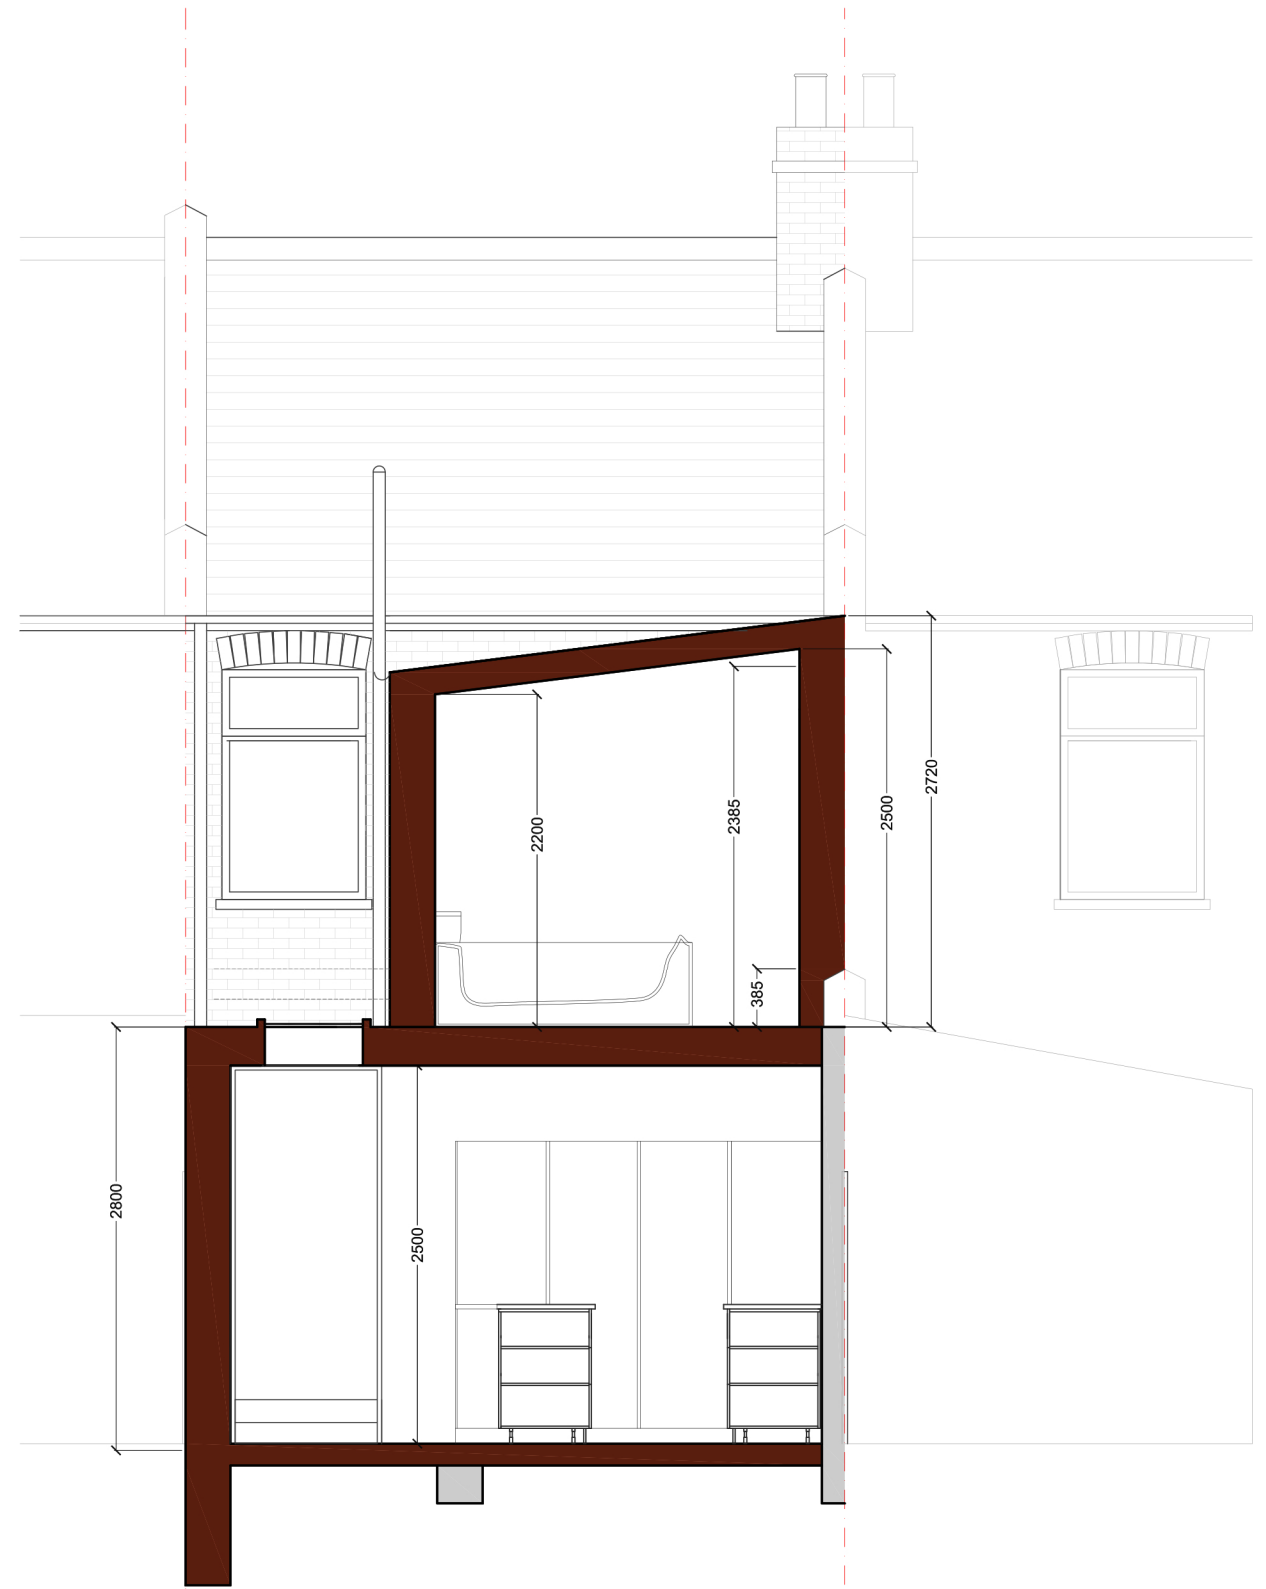

**PROPOSED REAR SECTION**  
SCALE 1:50

 

REV	DATE	NOTES

CLIENT	MM
--------	----

PROJECT	29 PEVENSEY ROAD E7
DRAWING TITLE	PROPOSED REAR ELEVATION & SECTION

SCALE	1:50@A3	DRAWING NO.	REV.
DATE	13-05-15	DRAWN	GOK
<p>Meters @ 1:50@ A3</p>			

**buildteam**  
the side return extension company

Unit 1F  
26-32 Voltaire Road  
London SW4 6DH

T 020 7495 6561  
info@buildteam.com  
www.buildteam.com