


NOTES: All detailed measurements are approximate.

NOTES: All measurements of neighbouring properties are approximate including garden levels and will be subject to Party Wall Matters.

NOTES: All recessed beams assume that the floor thickness is 6 inches. This cannot be confirmed until the opening up work during the build phase.

NOTES: All proposed skylight sizes subject to final onsite measurements by chosen contractor.

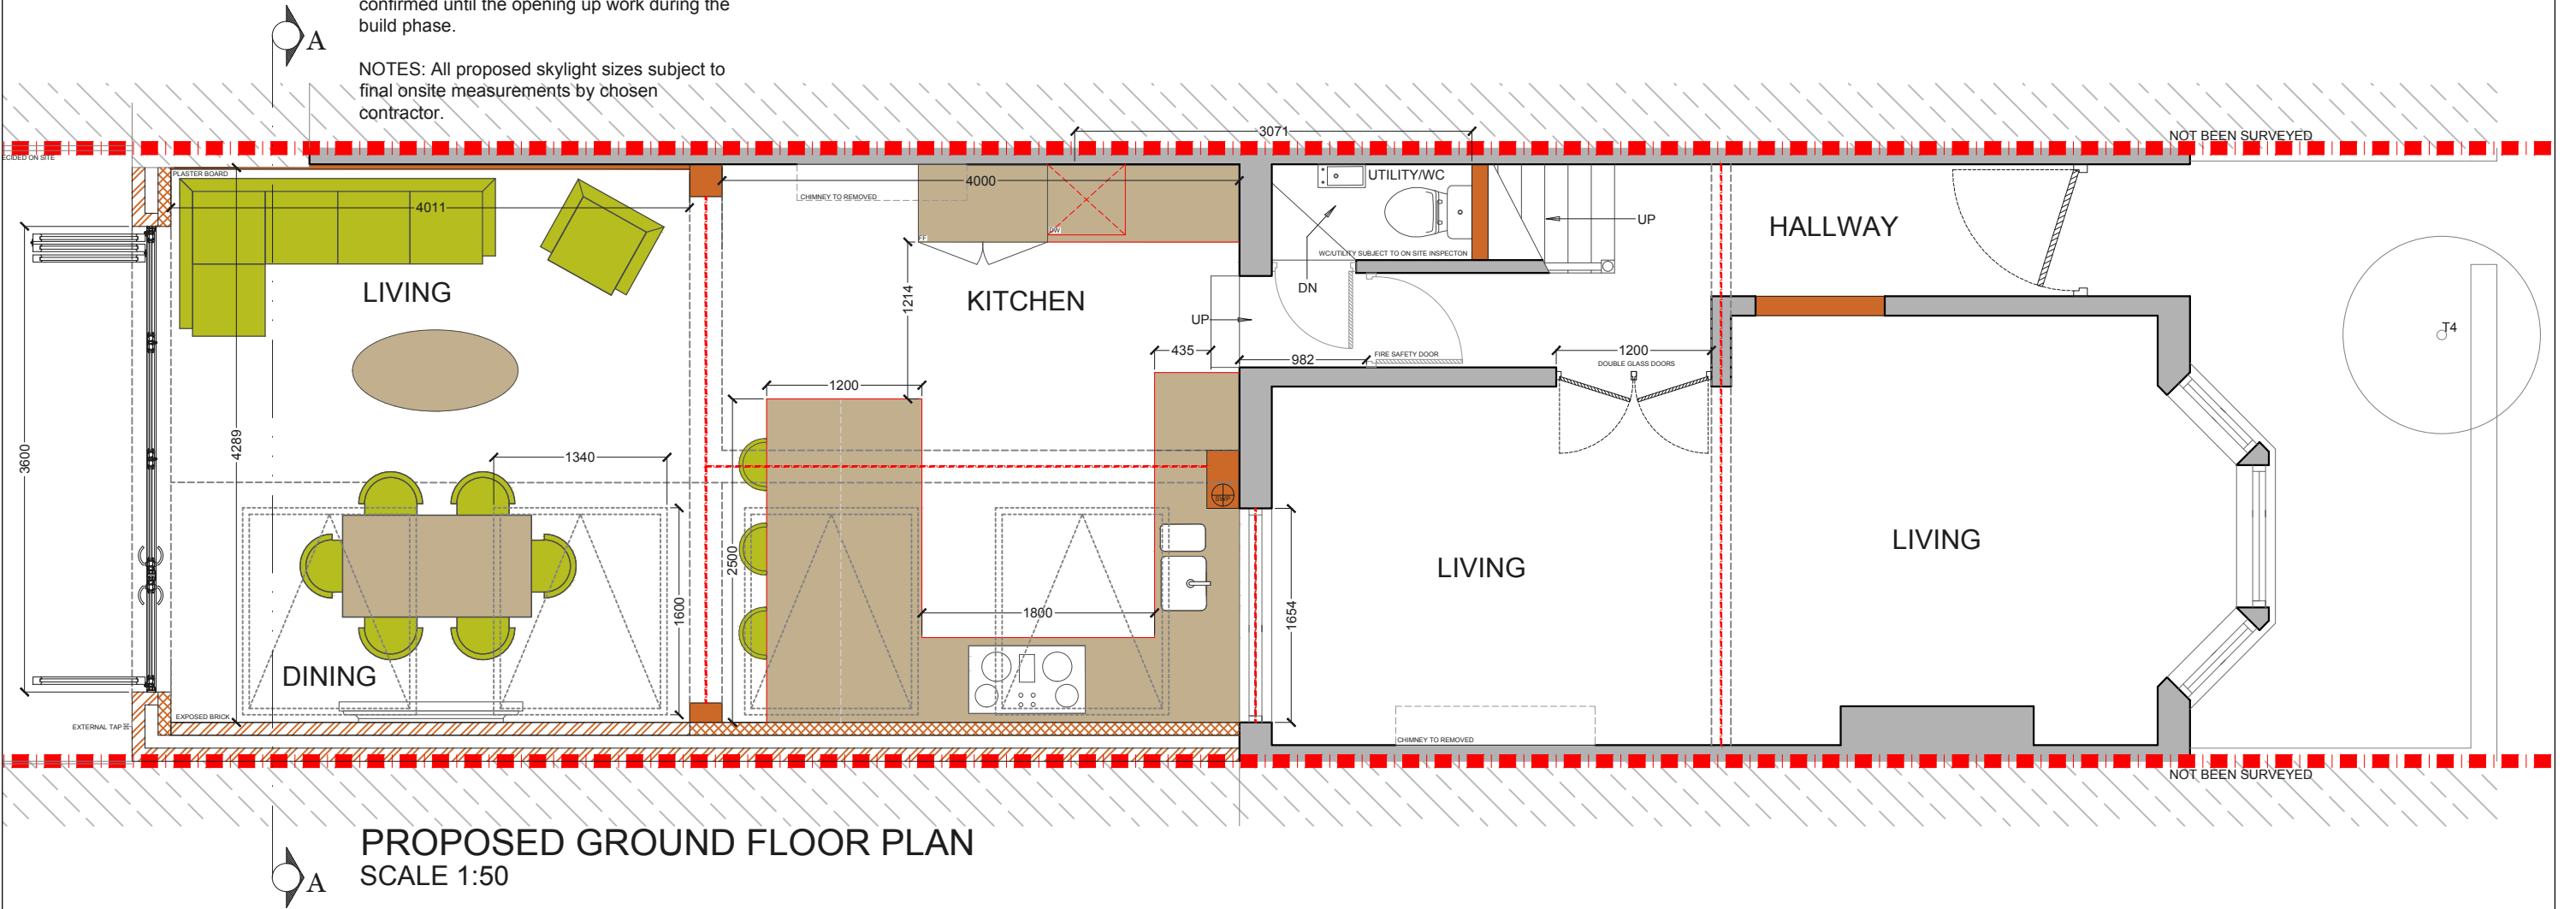


**PROPOSED GROUND FLOOR PLAN**  
SCALE 1:50

REV.	DATE	NOTES

CLIENT	<b>BS AND LC</b>
DRAWINGS TO BE READ IN CONJUNCTION WITH THE RELEVANT DRAWING AND SPECIFICATION. FIGURED DIMENSIONS ONLY. DIMENSIONS SHOULD NOT BE RELIED UPON FOR THE PURPOSES OF ORDERING MATERIAL OR PLACING SUB-CONTRACTOR ORDERS. THIRD PARTIES TO TAKE THEIR OWN SITE MEASUREMENTS. ALL DRAWINGS ARE SUBJECT TO ONSITE INSPECTION.	

PROJECT ADDRESS	<b>HOLLYDALE ROAD, SE15 2TE</b>
DRAWING TITLE	<b>PROPOSED GROUND FLOOR PLAN</b>

NORTH POINT 


SCALE **1:50@A3**

DATE **19-11-2018**

DRAWN **LD**

DRAWING NO. **P-01**

REVISION

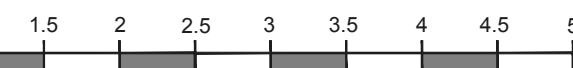  
Meters @ 1:50@ A3

**designteam**

342 Clapham Road  
London  
SW9 9AJ


Tel: 0207 242 5353  
hello@designteam.co.uk  
www.designteam.co.uk

NOTES: All detailed measurements are approximate.

NOTES: All measurements of neighbouring properties are approximate including garden levels and will be subject to Party Wall Matters.

NOTES: All recessed beams assume that the floor thickness is 6 inches. This cannot be confirmed until the opening up work during the build phase.

NOTES: All proposed skylight sizes subject to final onsite measurements by chosen contractor.

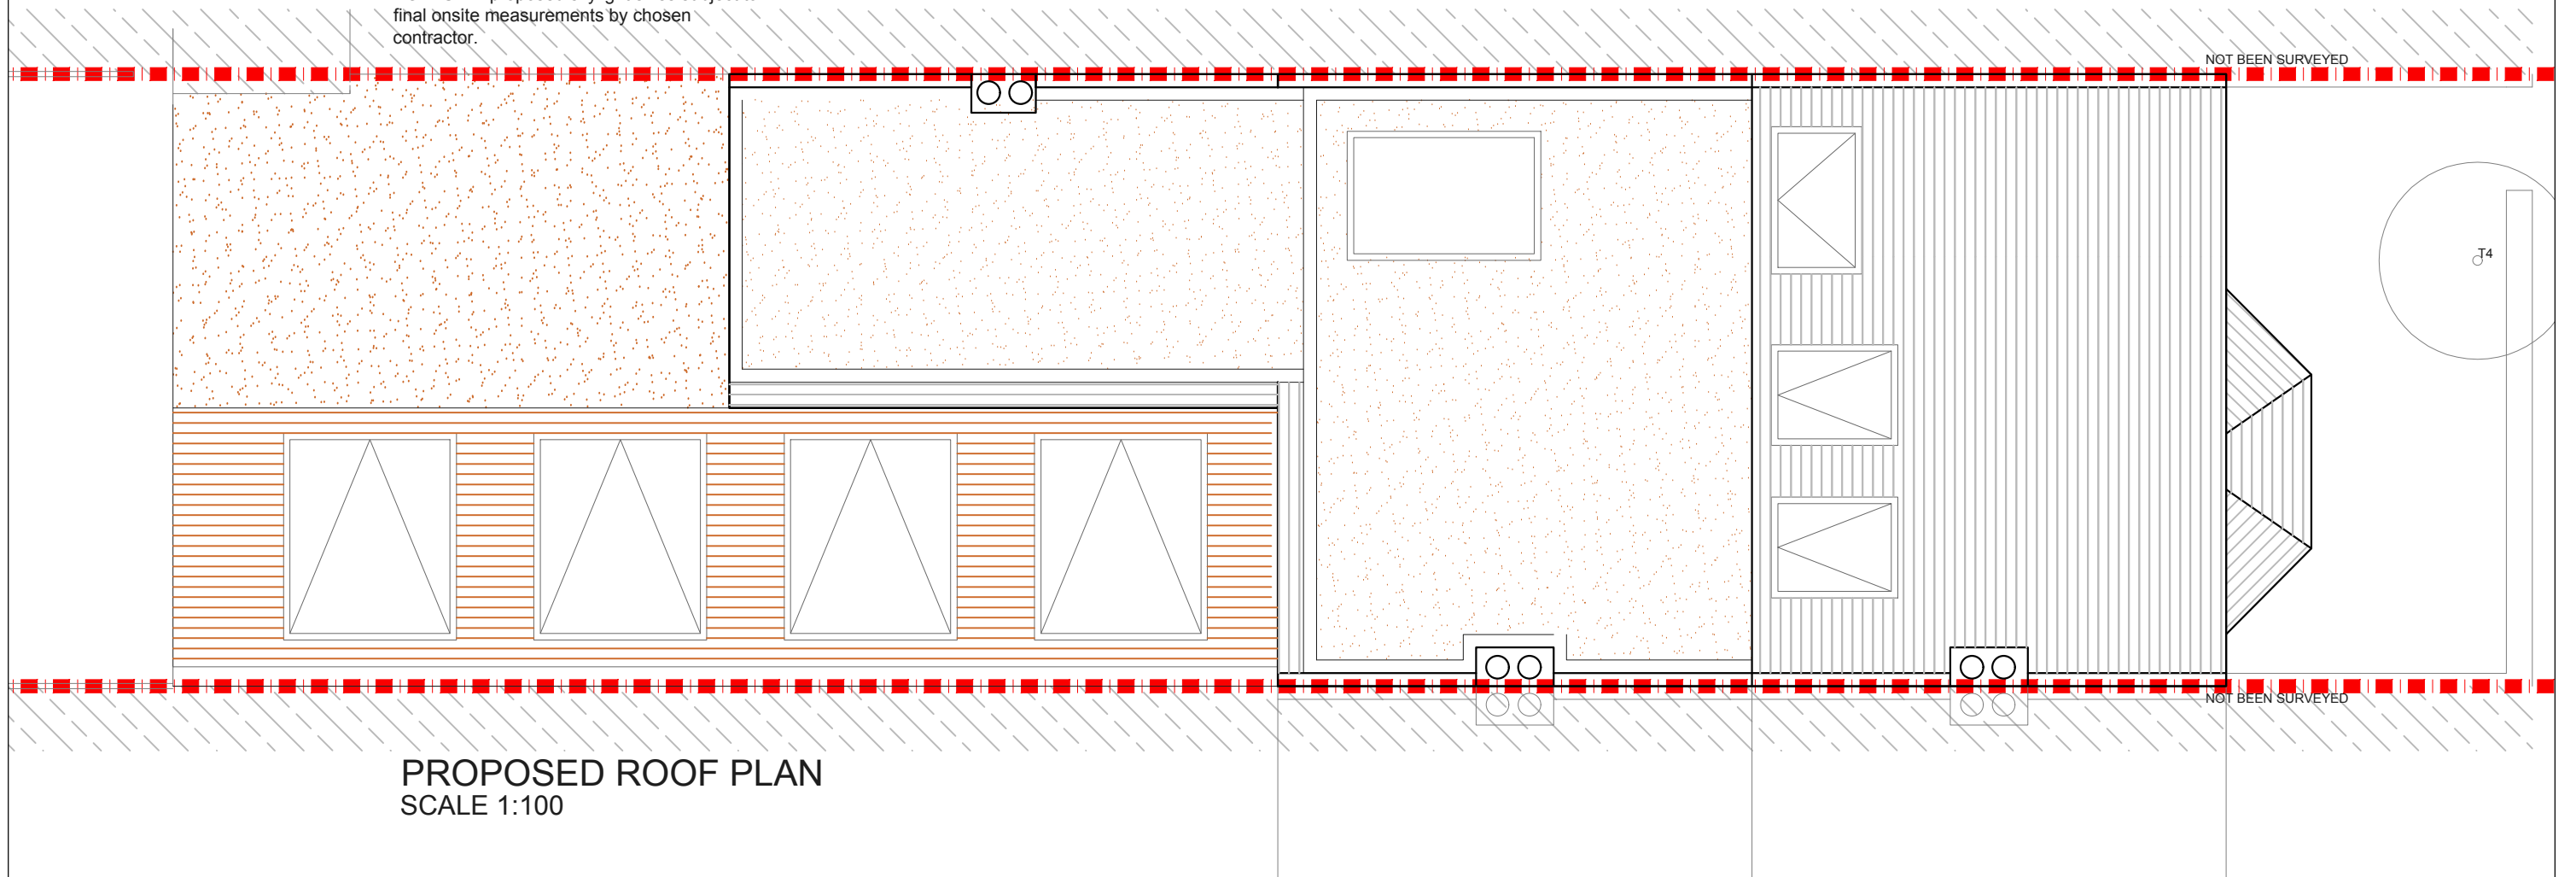

**PROPOSED ROOF PLAN**  
SCALE 1:100

REV.	DATE	NOTES

CLIENT	<b>BS AND LC</b>
DRAWINGS TO BE READ IN CONJUNCTION WITH THE RELEVANT DRAWING AND SPECIFICATION. FIGURED DIMENSIONS ONLY. DIMENSIONS SHOULD NOT BE RELIED UPON FOR THE PURPOSES OF ORDERING MATERIAL OR PLACING SUB-CONTRACTOR ORDERS. THIRD PARTIES TO TAKE THEIR OWN SITE MEASUREMENTS. ALL DRAWINGS ARE SUBJECT TO ONSITE INSPECTION.	


PROJECT ADDRESS	<b>HOLLYDALE ROAD, SE15 2TE</b>
DRAWING TITLE	<b>PROPOSED ROOF PLAN</b>

NORTH POINT 	SCALE <b>1:50@A3</b>	DRAWN LD	DRAWING NO. P- 02	REVISION
	DATE 19-11-2018	<p>Meters @ 1:50@ A3</p>		


**designteam**

342 Clapham Road  
London  
SW9 9AJ


Tel: 0207 242 5353  
hello@designteam.co.uk  
www.designteam.co.uk

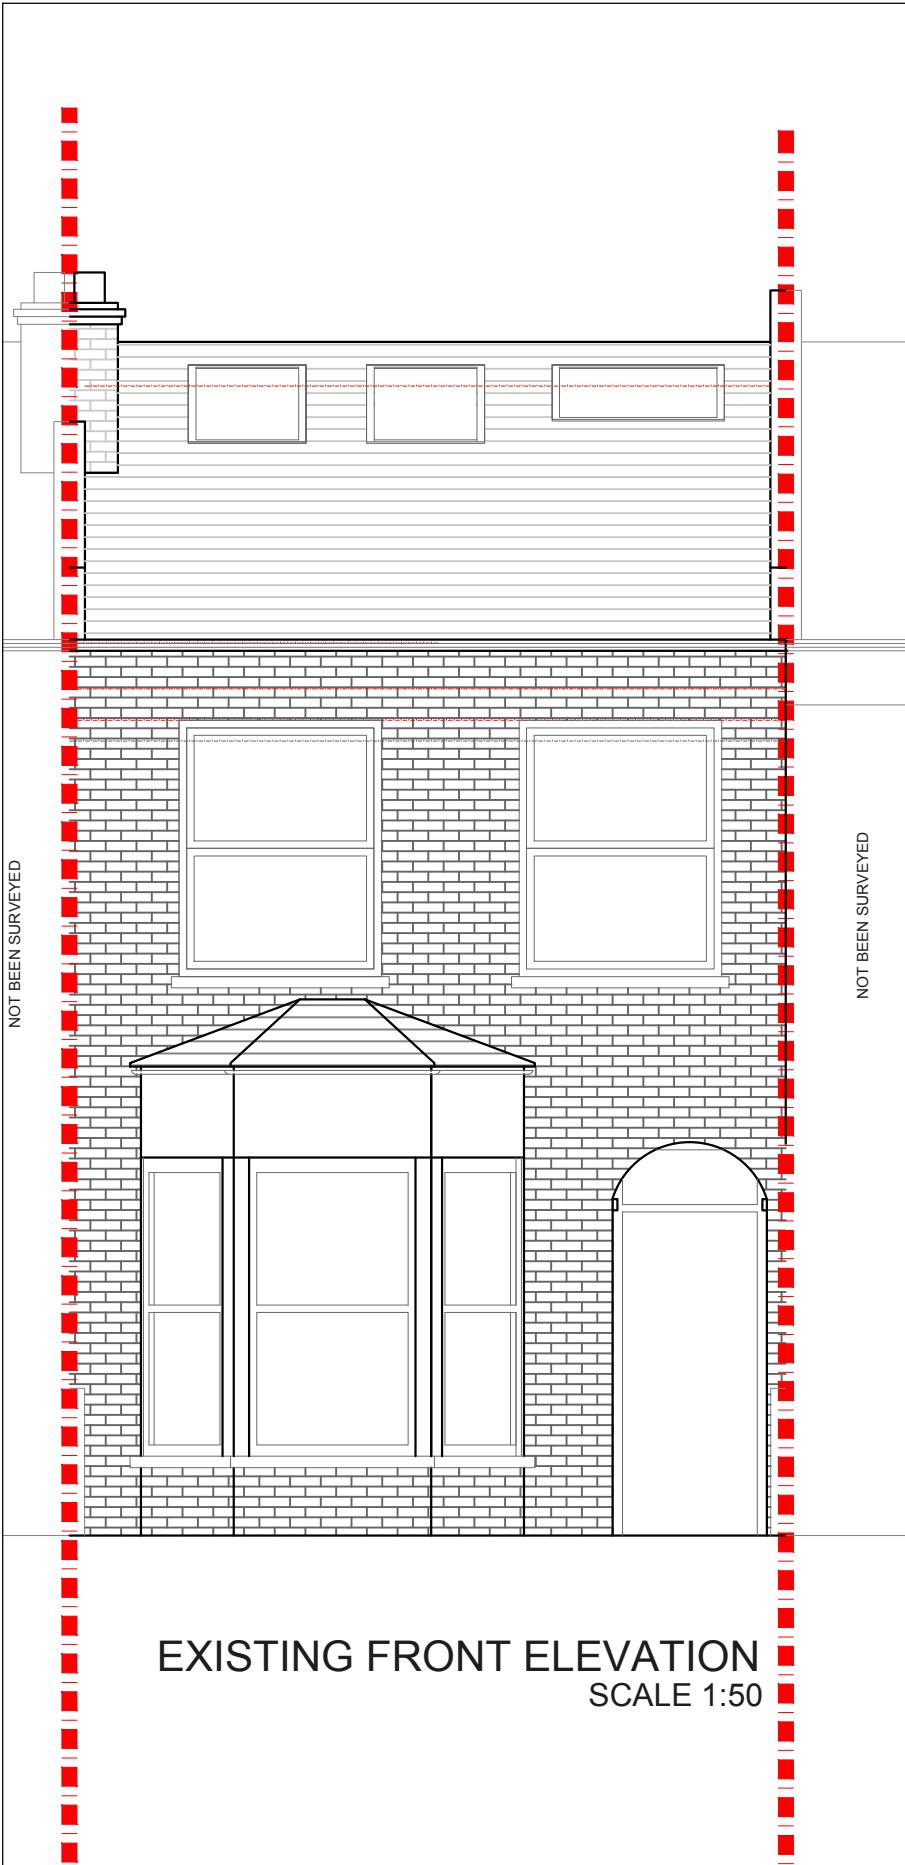

EXISTING FRONT ELEVATION  
SCALE 1:50

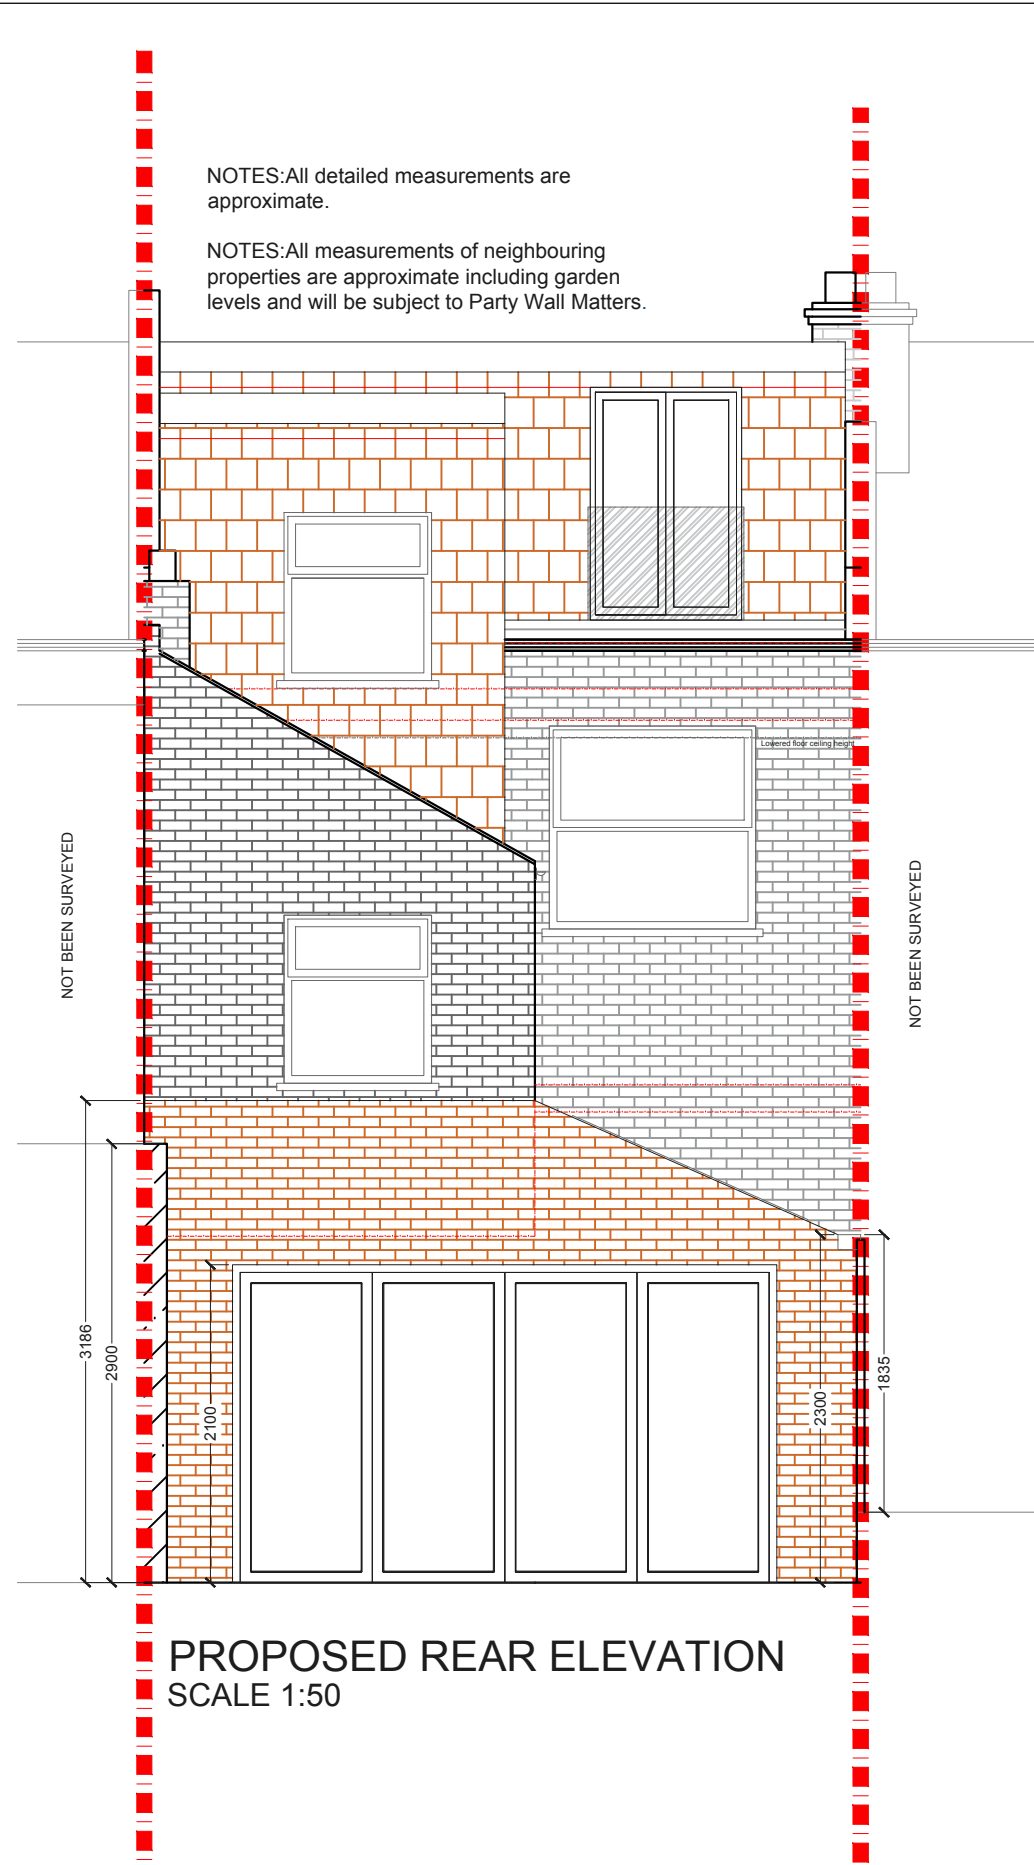

PROPOSED REAR ELEVATION  
SCALE 1:50

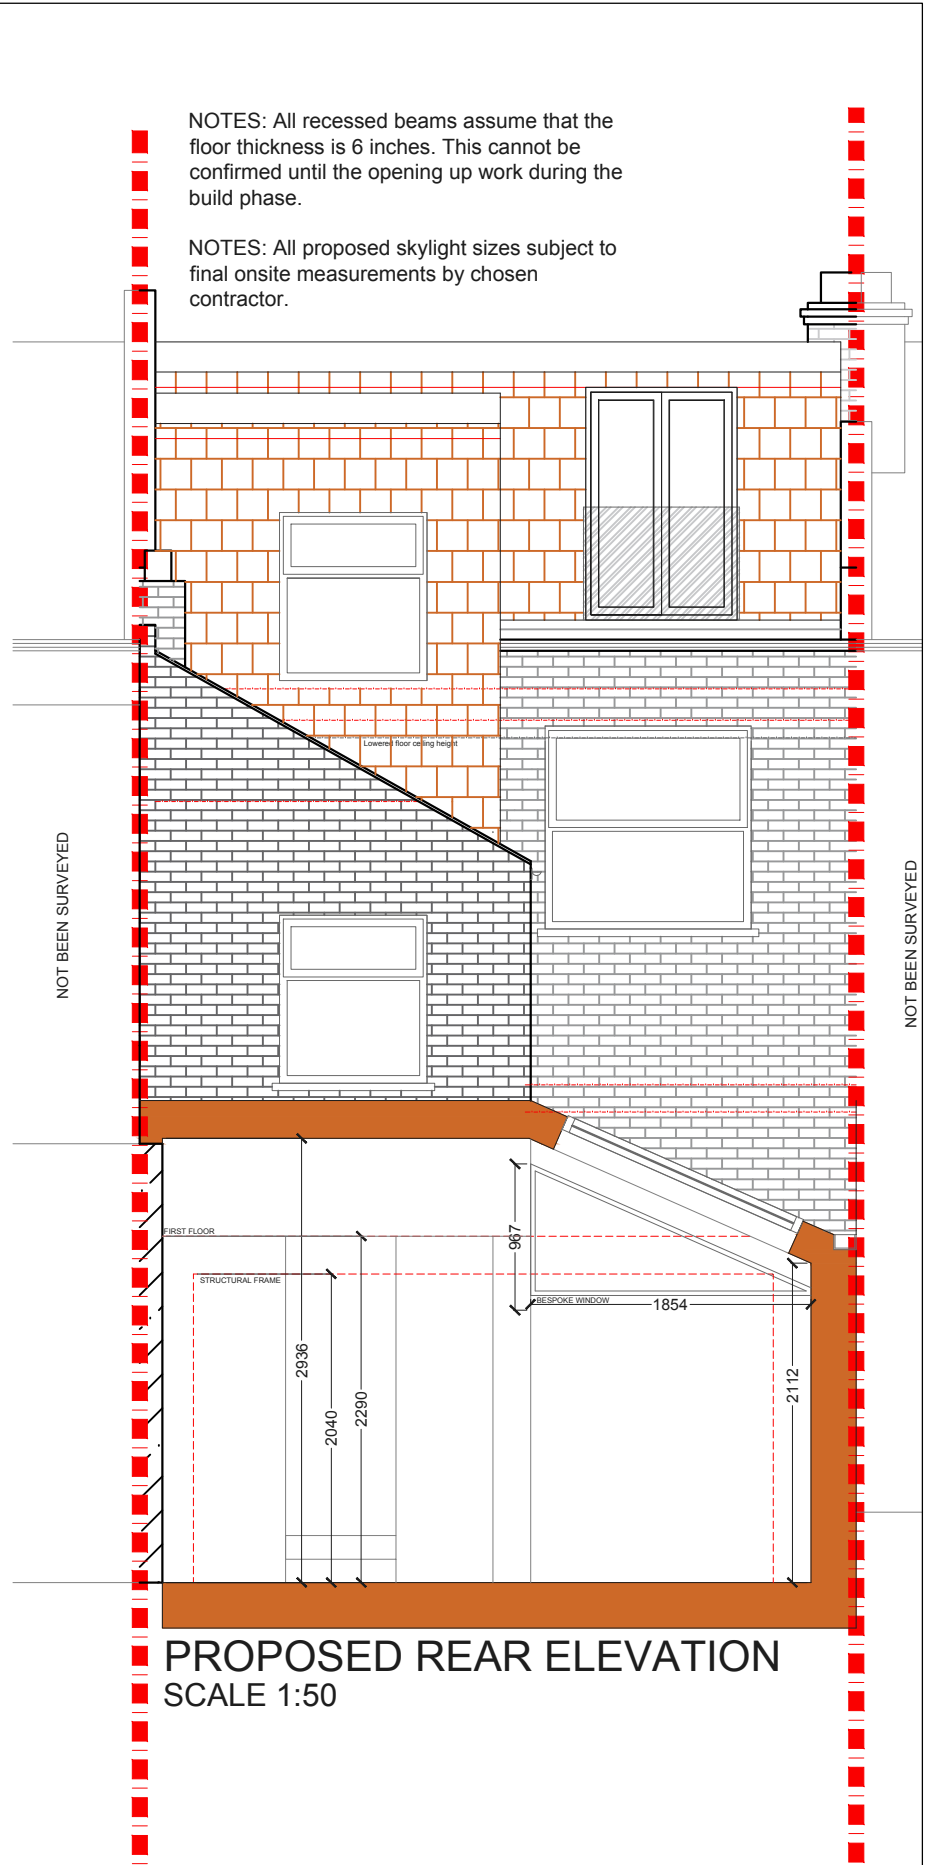

PROPOSED REAR ELEVATION  
SCALE 1:50

REV.	DATE	NOTES

CLIENT  
**BS AND LC**

DRAWINGS TO BE READ IN CONJUNCTION WITH THE RELEVANT DRAWING AND SPECIFICATION. FIGURED DIMENSIONS ONLY. DIMENSIONS SHOULD NOT BE RELIED UPON FOR THE PURPOSES OF ORDERING MATERIAL OR PLACING SUB-CONTRACTOR ORDERS. THIRD PARTIES TO TAKE THEIR OWN SITE MEASUREMENTS. ALL DRAWINGS ARE SUBJECT TO ONSITE INSPECTION.

PROJECT ADDRESS  
**37 HOLLYDALE ROAD,  
SE15 2TE**

DRAWING TITLE  
**PROPOSED  
ELEVATIONS AND SECTION  
AA**

NORTH POINT


SCALE  
**1:50@A3**

DATE  
**19-11-2018**

DRAWN  
**LD**

DRAWING NO.  
**P- 03**

REVISION

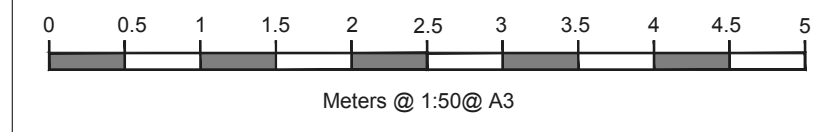

**designteam**

342 Clapham Road  
London  
SW9 9AJ

Tel: 0207 242 5353  
hello@designteam.co.uk  
www.designteam.co.uk